




New kitchen/laundry

 

Do not scale from the drawing. Any discrepancies to be reported to the architect. All dimensions will be taken on site prior to ordering and construction. Copyright remains with the architect. This drawing is to be read in conjunction with the specification and all other relevant drawings.


The House of Deputies
Clerkwell Close
London EC1R 0AS
t: 020 7336 7140
f: 020 7336 7150
e: info@parliamentary.com

NOISIA



REVISIONS:
A. 03.10.14 Wall buildup reduced to party wall (garden)

PROPOSED GROUND FLOOR PLAN

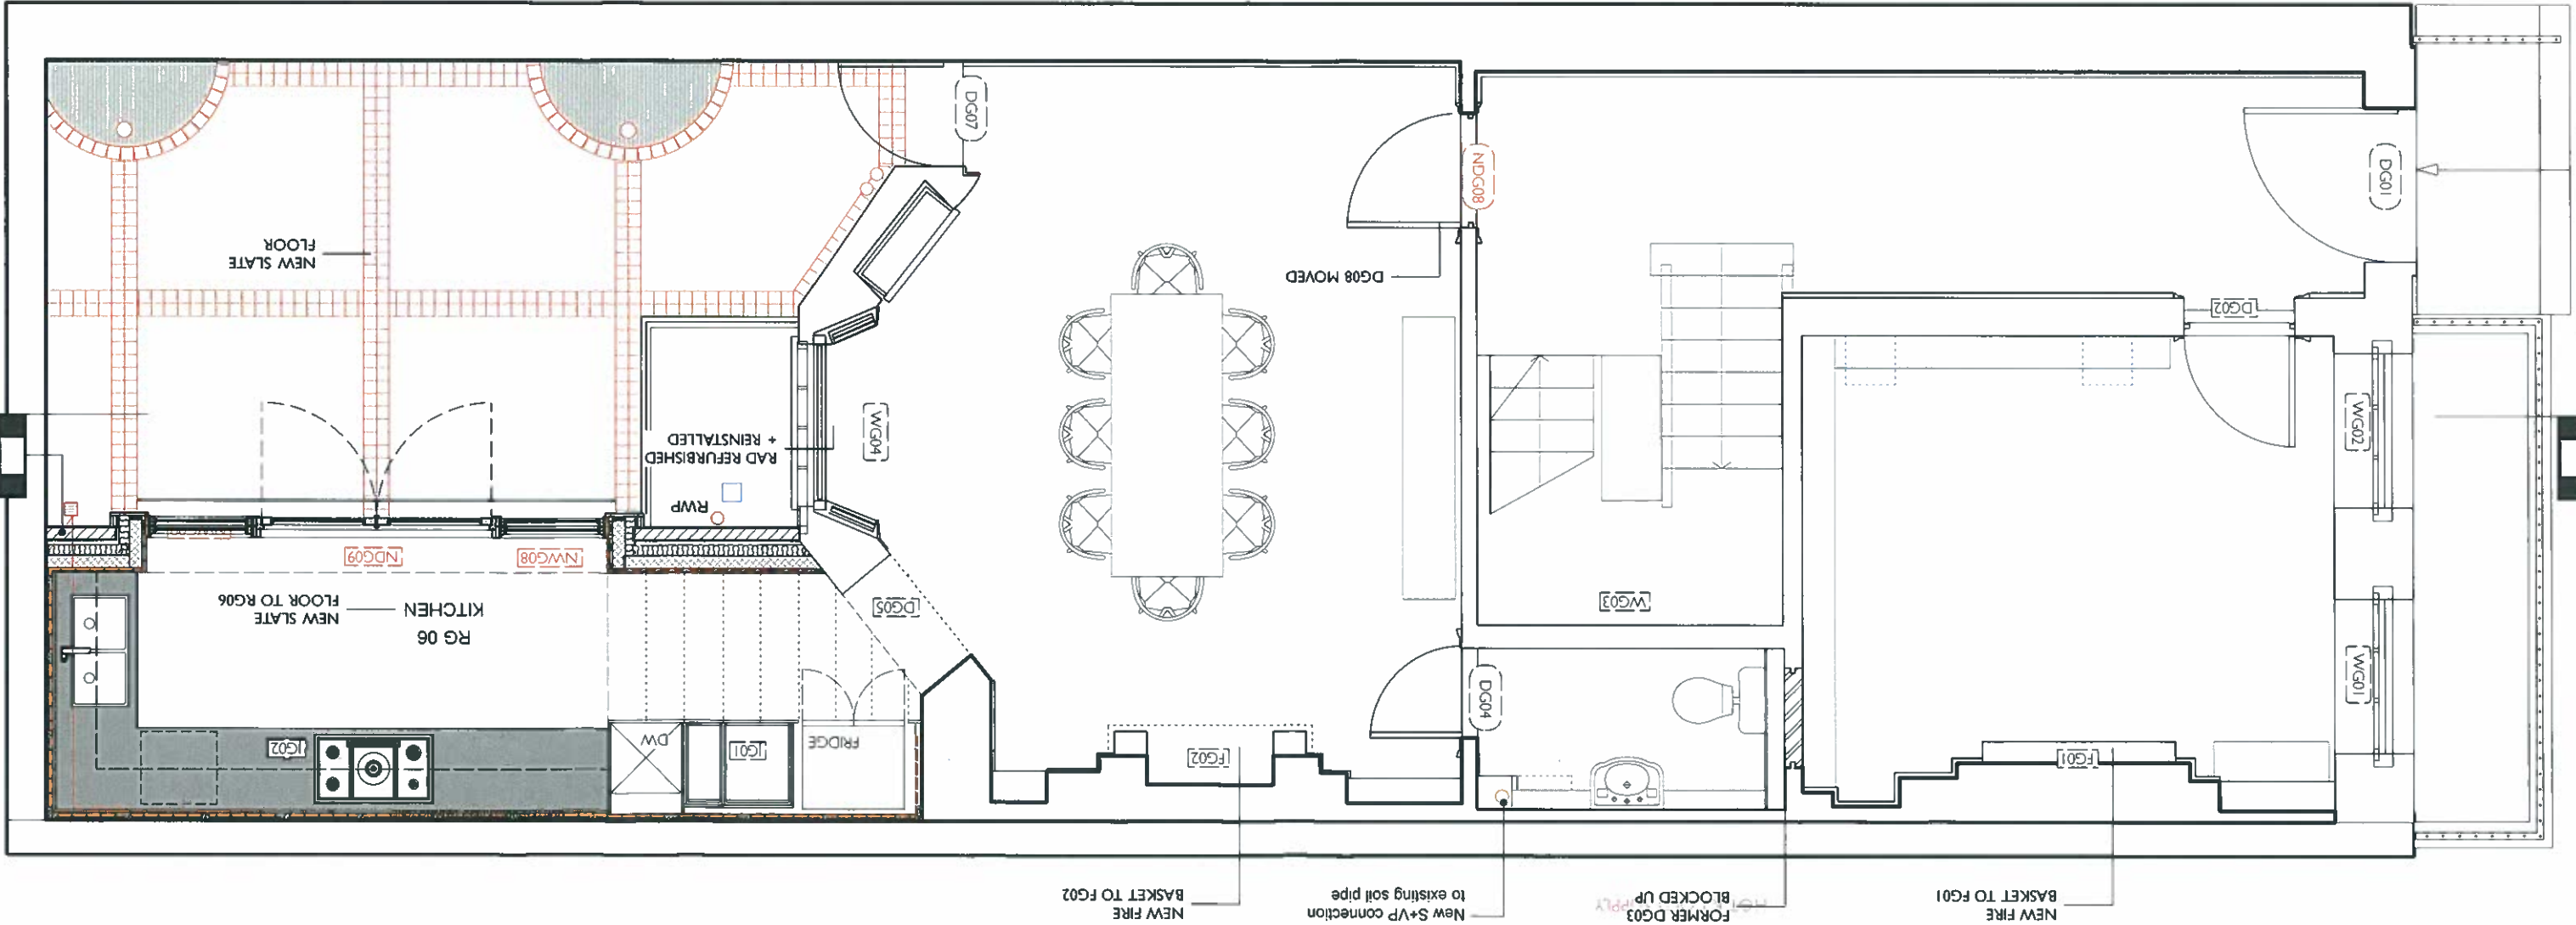

NOTE:
Do not scale from the drawing. Any discrepancy to be reported to the architect. All dimensions will be taken on site prior to ordering and construction. Copyright remains with the architect. This drawing is to be read in conjunction with the specification and all other relevant drawings.

NOTES:

JAMES GORST ARCHITECTS LTD

The House of Descenton
Clarendon Close
London EC1R 0AS
t 020 7336 2140
e info@jamesgorstarchitects.com

PROJECT:
Lamb's Conduit Street
DRAWING TITLE:
OF GA
STATUS:
Information

SCALE:
1:50@A3

DRAWING NUMBER:
1010

REVISION:
A



REVISIONS:
Rev A 18.12.14 Adjustments to book case in link

NOTES:

NOTE:
Do not scale from the drawing. Any discrepancies to be reported to the architect. All dimensions will be taken on site prior to ordering and construction. Copyright remains with the architect. This drawing is to be read in conjunction with the specification and all other relevant drawings.


JAMES GORST ARCHITECTS LTD

The House of Deane
Clarendon Close
London EC1R 0AS
t 020 7336 7140
e info@jamesgorstarchitects.com

PROJECT:
Lamb's Conduit Street
DRAWING TITLE:
IF GA
STATUS:
Information

SCALE:
1:50@A3
DRAWING NUMBER:
1020
REVISION:
A

PROPOSED FIRST FLOOR PLAN

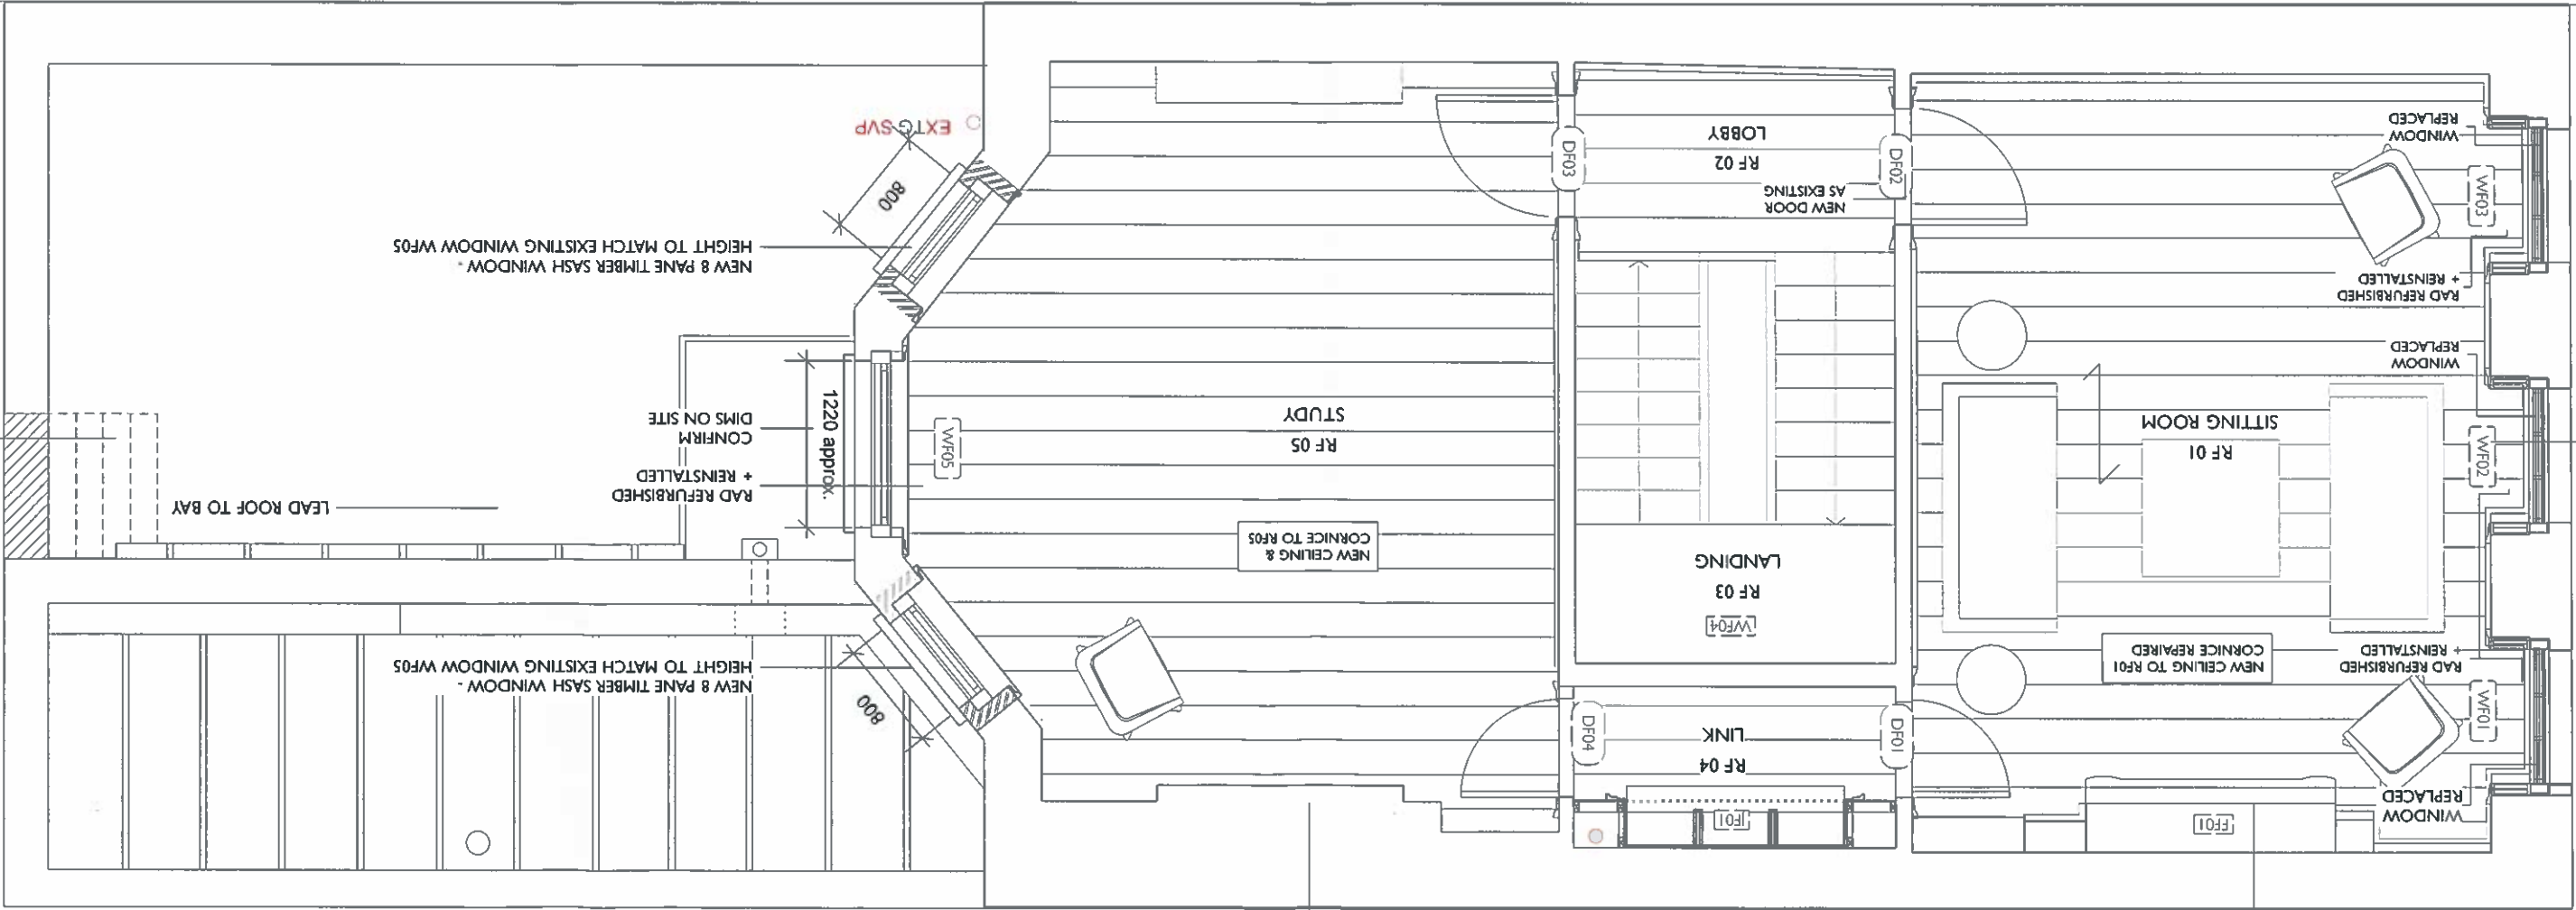

NEW FIRE BASKET
TO FF01

NEW FIRE BASKET
TO FF02



REVISIONS:
Rev A 18.12.14: Adjustments to walk through wardrobe in link

NOTES:

NOTE:
Do not scale from the drawing. Any discrepancies to be reported to the architect. All dimensions will be taken on site prior to ordering and construction. Copyright remains with the architect. This drawing is to be read in conjunction with other relevant drawings.


JAMES GORST
ARCHITECTS LTD

The House of Devotion
Clarendon Close
London EC1R 0AS
t 020 7336 7140
e info@jamesgorstarchitects.com

PROJECT:
Lamb's Conduit Street
DRAWING TITLE:
2F GA
STATUS:
Information


SCALE:
1:50@A3
DRAWING NUMBER:
1030
REVISION:
A

PROPOSED SECOND FLOOR PLAN

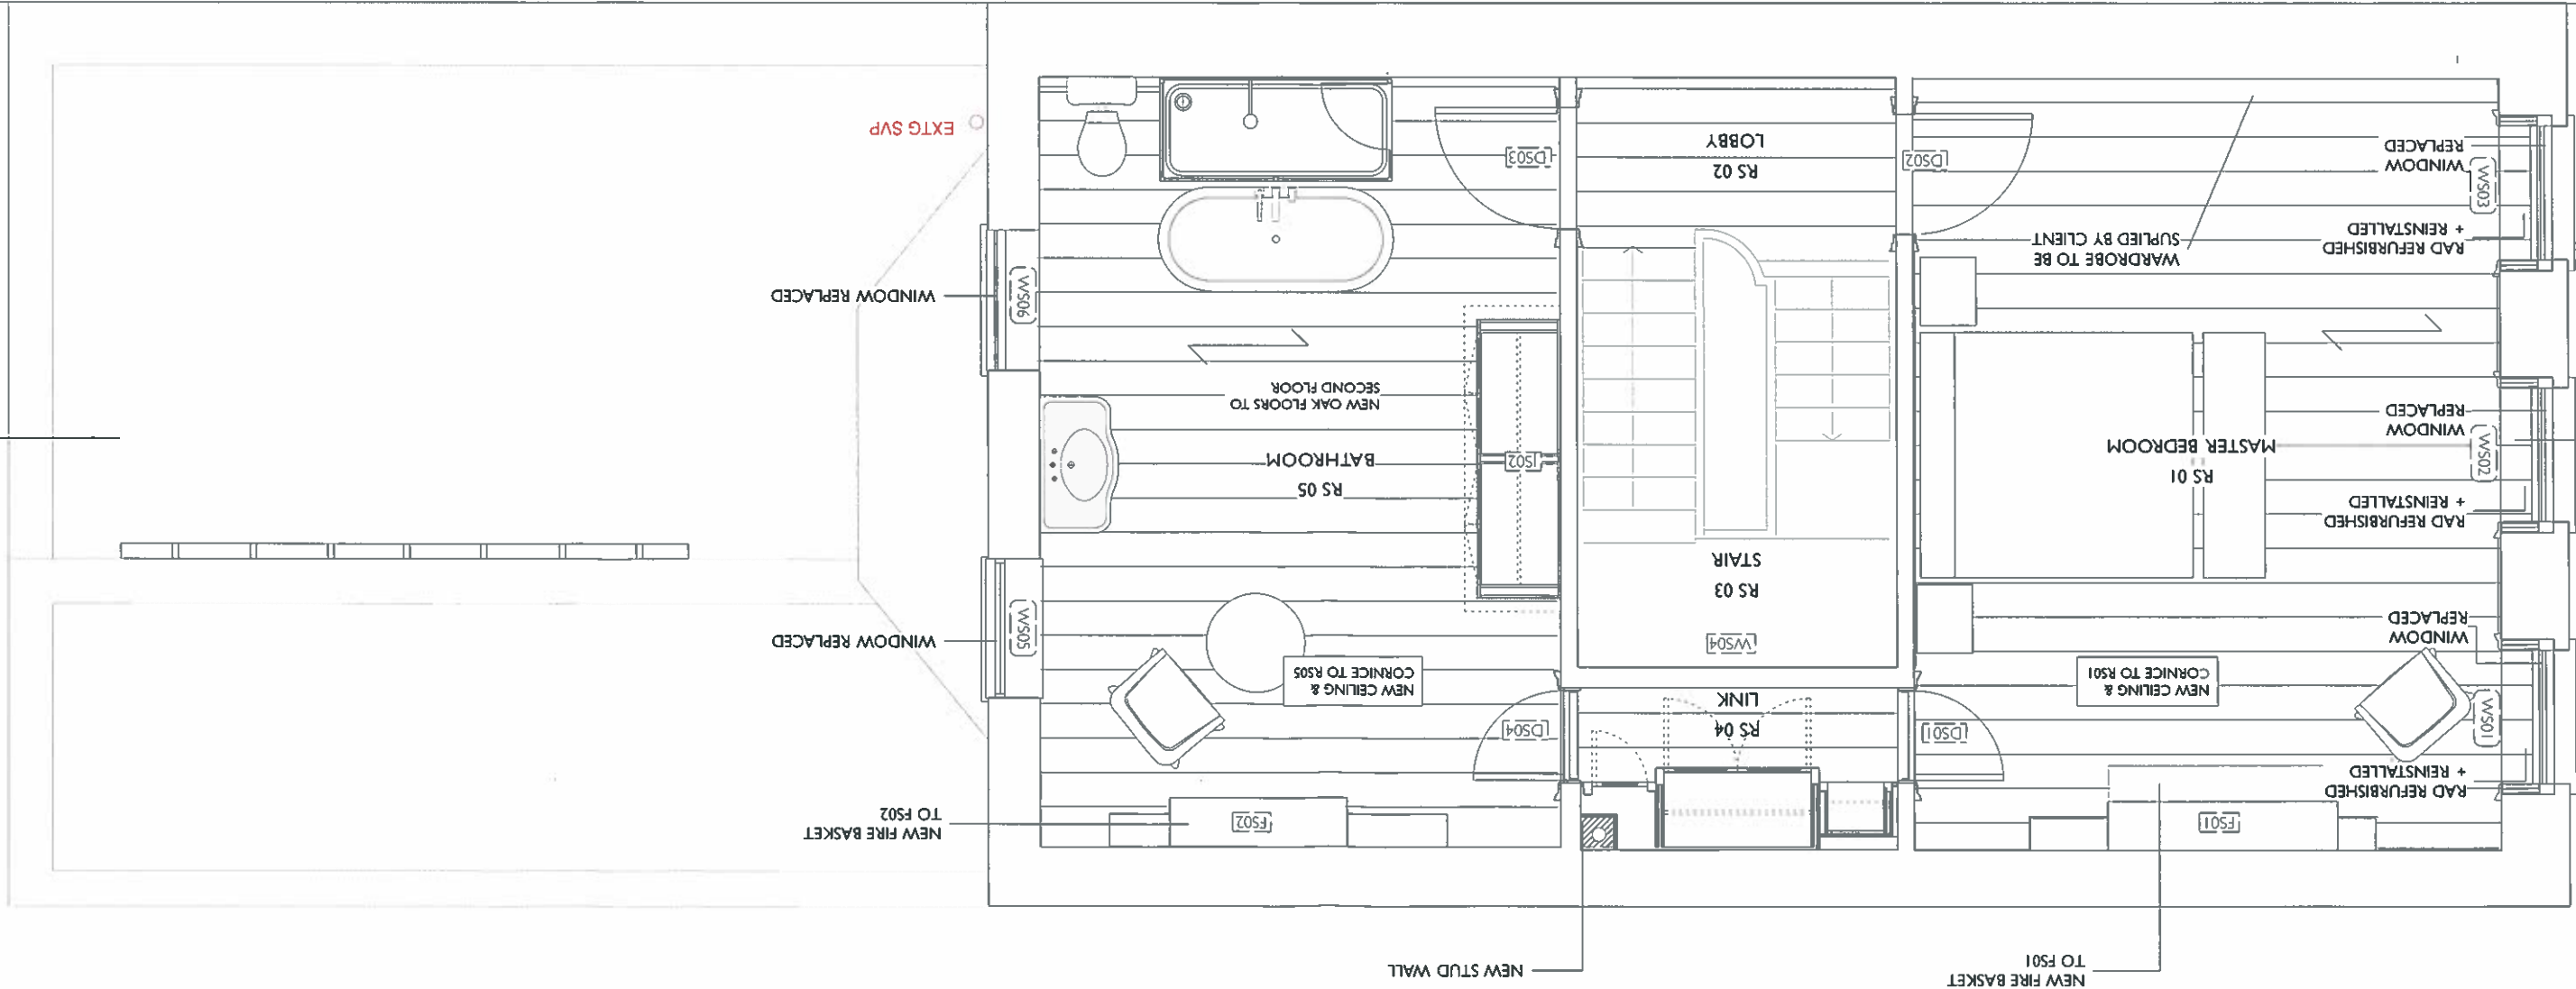



PROPOSED ROOF PLAN

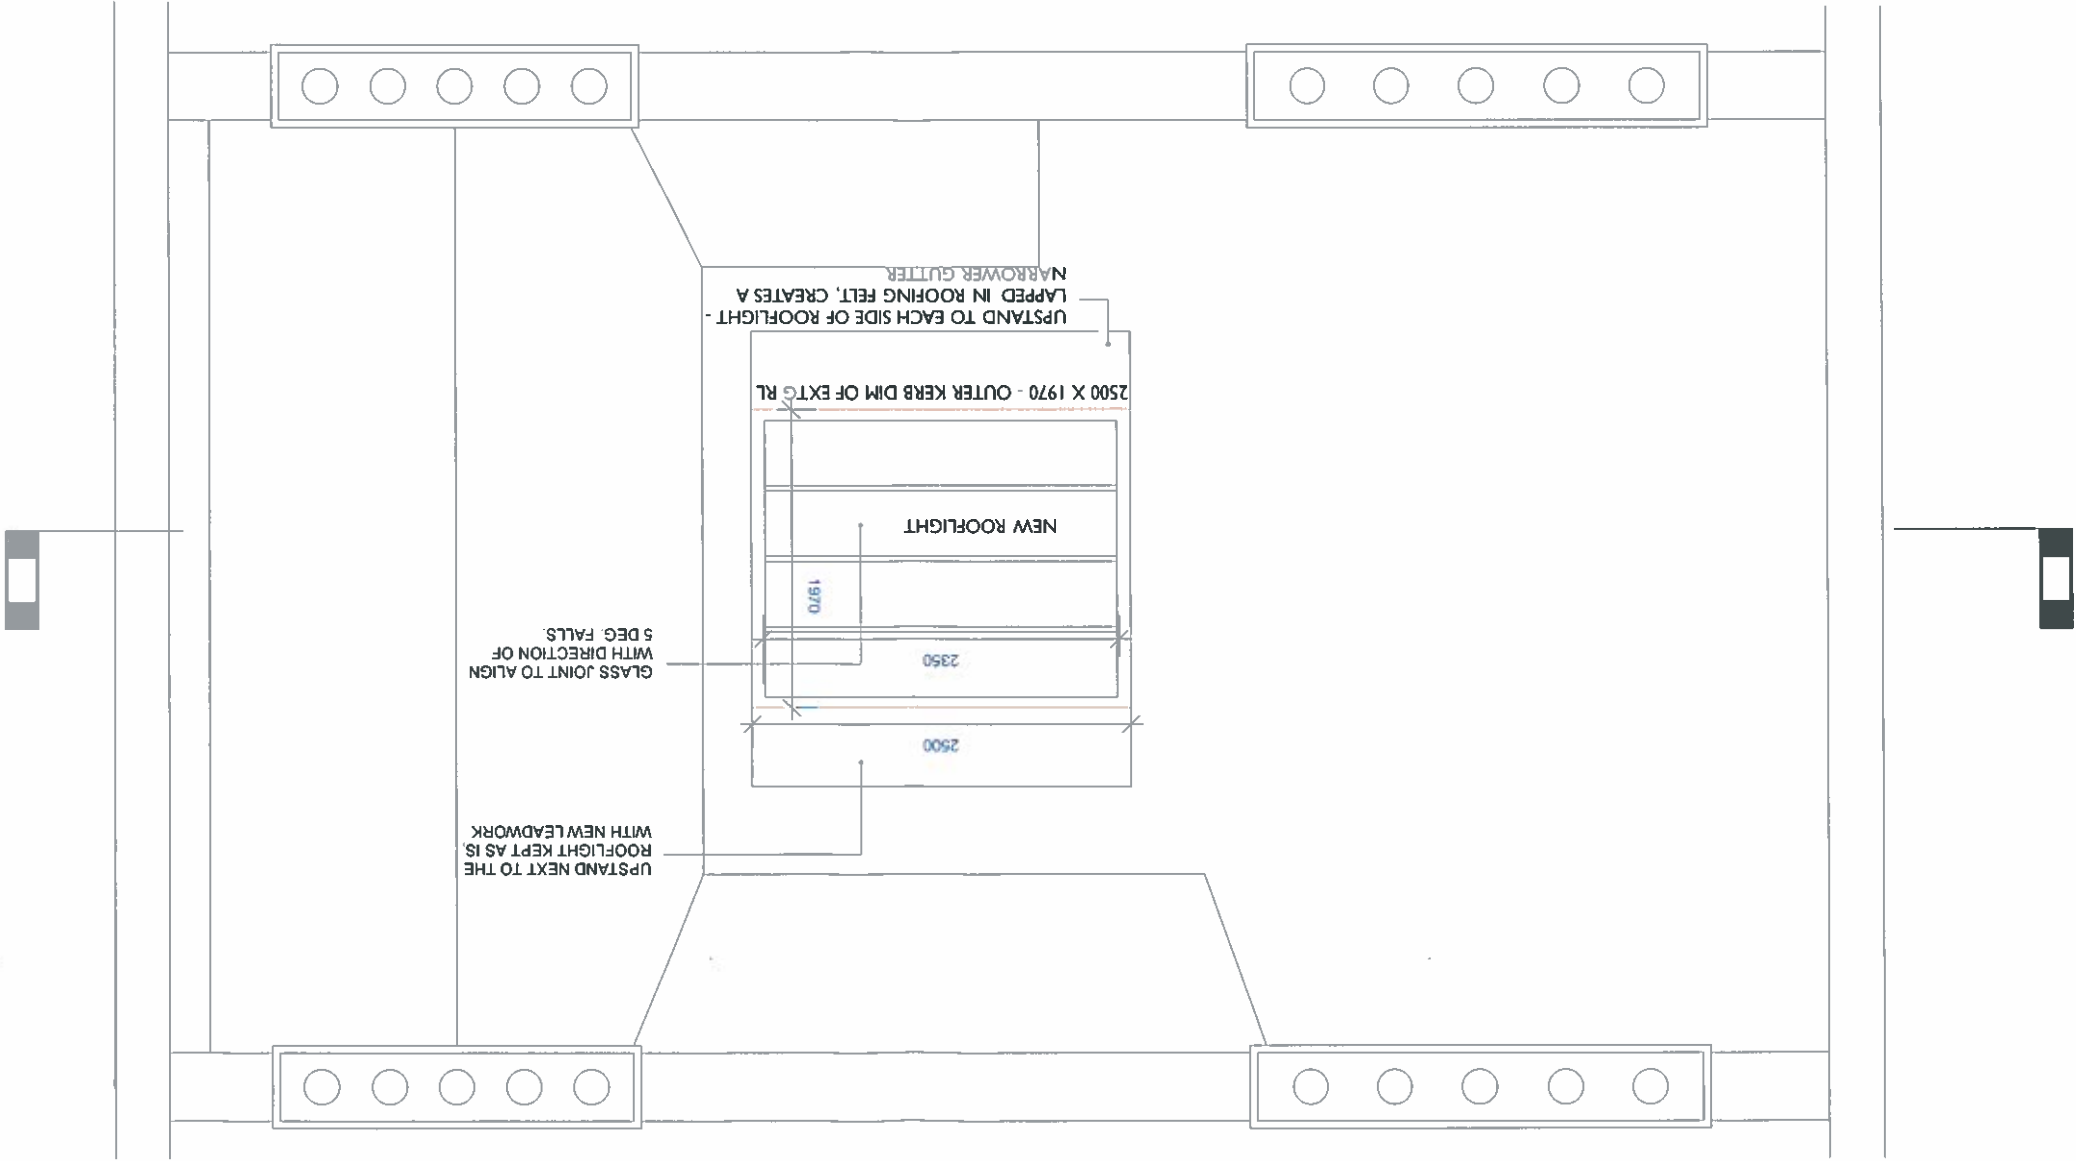

NOTES

REVISIONS

STATUS

ROOF GA

Lamb's Conduit Street

JAMES GORST
ARCHITECTS LTD

The House of Deception
Claremont House
London EC1R 0AS
t: 020 7346 7140
f: 020 7316 2150
e: info@jamesgorst.com

PROJECT: Lamb's Conduit Street
DRAWING TITLE: ROOF GA
DRAWING NUMBER: 1050
DRAWING SCALE: 1:100@A3
REVISIONS