


DO NOT SCALE OFF THIS DRAWING
 REPORT ANY ERRORS OR
 DISCREPANCIES TO THE
 ARCHITECT PROMPTLY

PLEASE NOTE: THIS DRAWING IS
 TO BE READ IN CONJUNCTION
 WITH ALL OTHER DRAWINGS AND
 DOCUMENTS SUBMITTED WITH
 THIS APPLICATION.

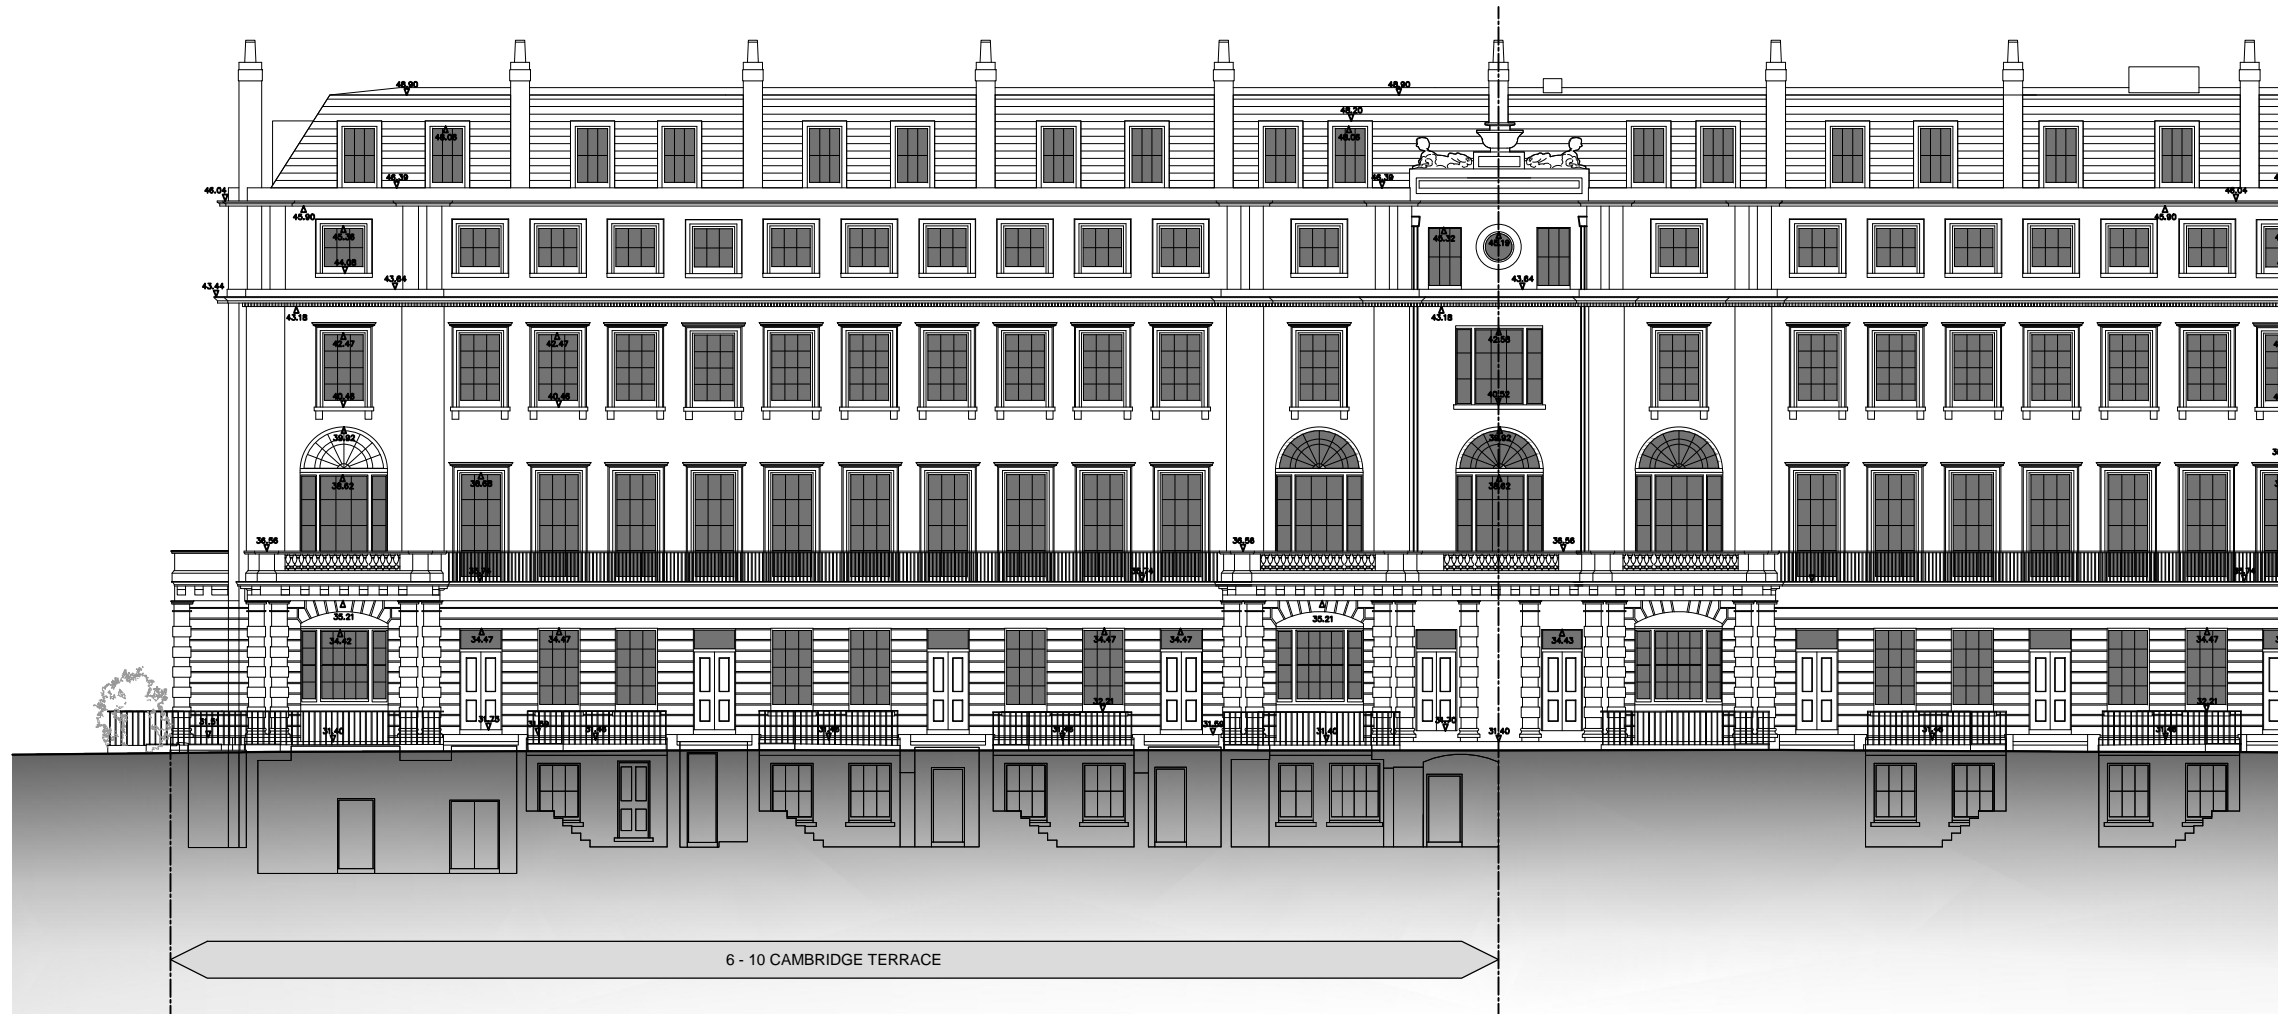

CARBRIDGE TERRACE FRONT ELEVATION

1:200 A3
 0 1 2 3 4 5 6m
 1:100 A1
 0 1 2 3m

No	Date	By	Comments

Revision Notes

Status: **PLANNING**

Client: Project Quad Ltd

Job: 6-10 Cambridge Terrace
 1 & 2 Chester Gate
 Regents Park
 London NW1

Drawing Title: CAMBRIDGE TERRACE
 EXISTING FRONT ELEV.

Scale: 1:100 @A1 - 1:200 @A3
 Date: Dec 2014 Drawn: Chkd:

MOXLEY ARCHITECTS
 47 Clapham High St London SW4 7TL
 T +44 (0) 7720 8968 F +44 (0) 7627 2533
 www.moxley.co.uk E info@moxley.co.uk

© Moxley Architects Limited. Reg No 2247305

Job No: **6392** Drawing No: **4.010** Rev: