
 
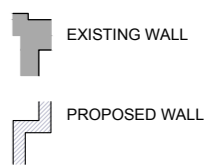
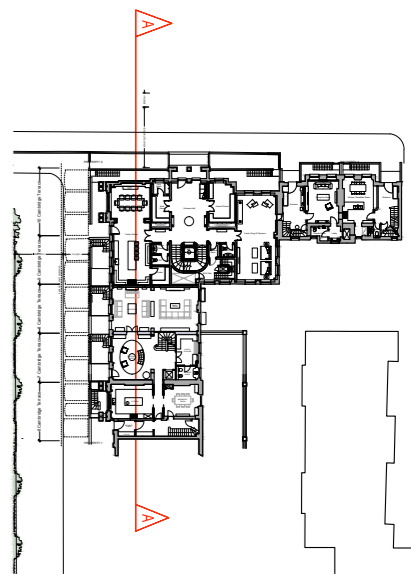


DO NOT SCALE OFF THIS DRAWING
REPORT ANY ERRORS OR
DISCREPANCIES TO THE
ARCHITECT PROMPTLY

PLEASE NOTE: THIS DRAWING IS
TO BE READ IN CONJUNCTION
WITH ALL OTHER DRAWINGS AND
DOCUMENTS SUBMITTED WITH
THIS APPLICATION.

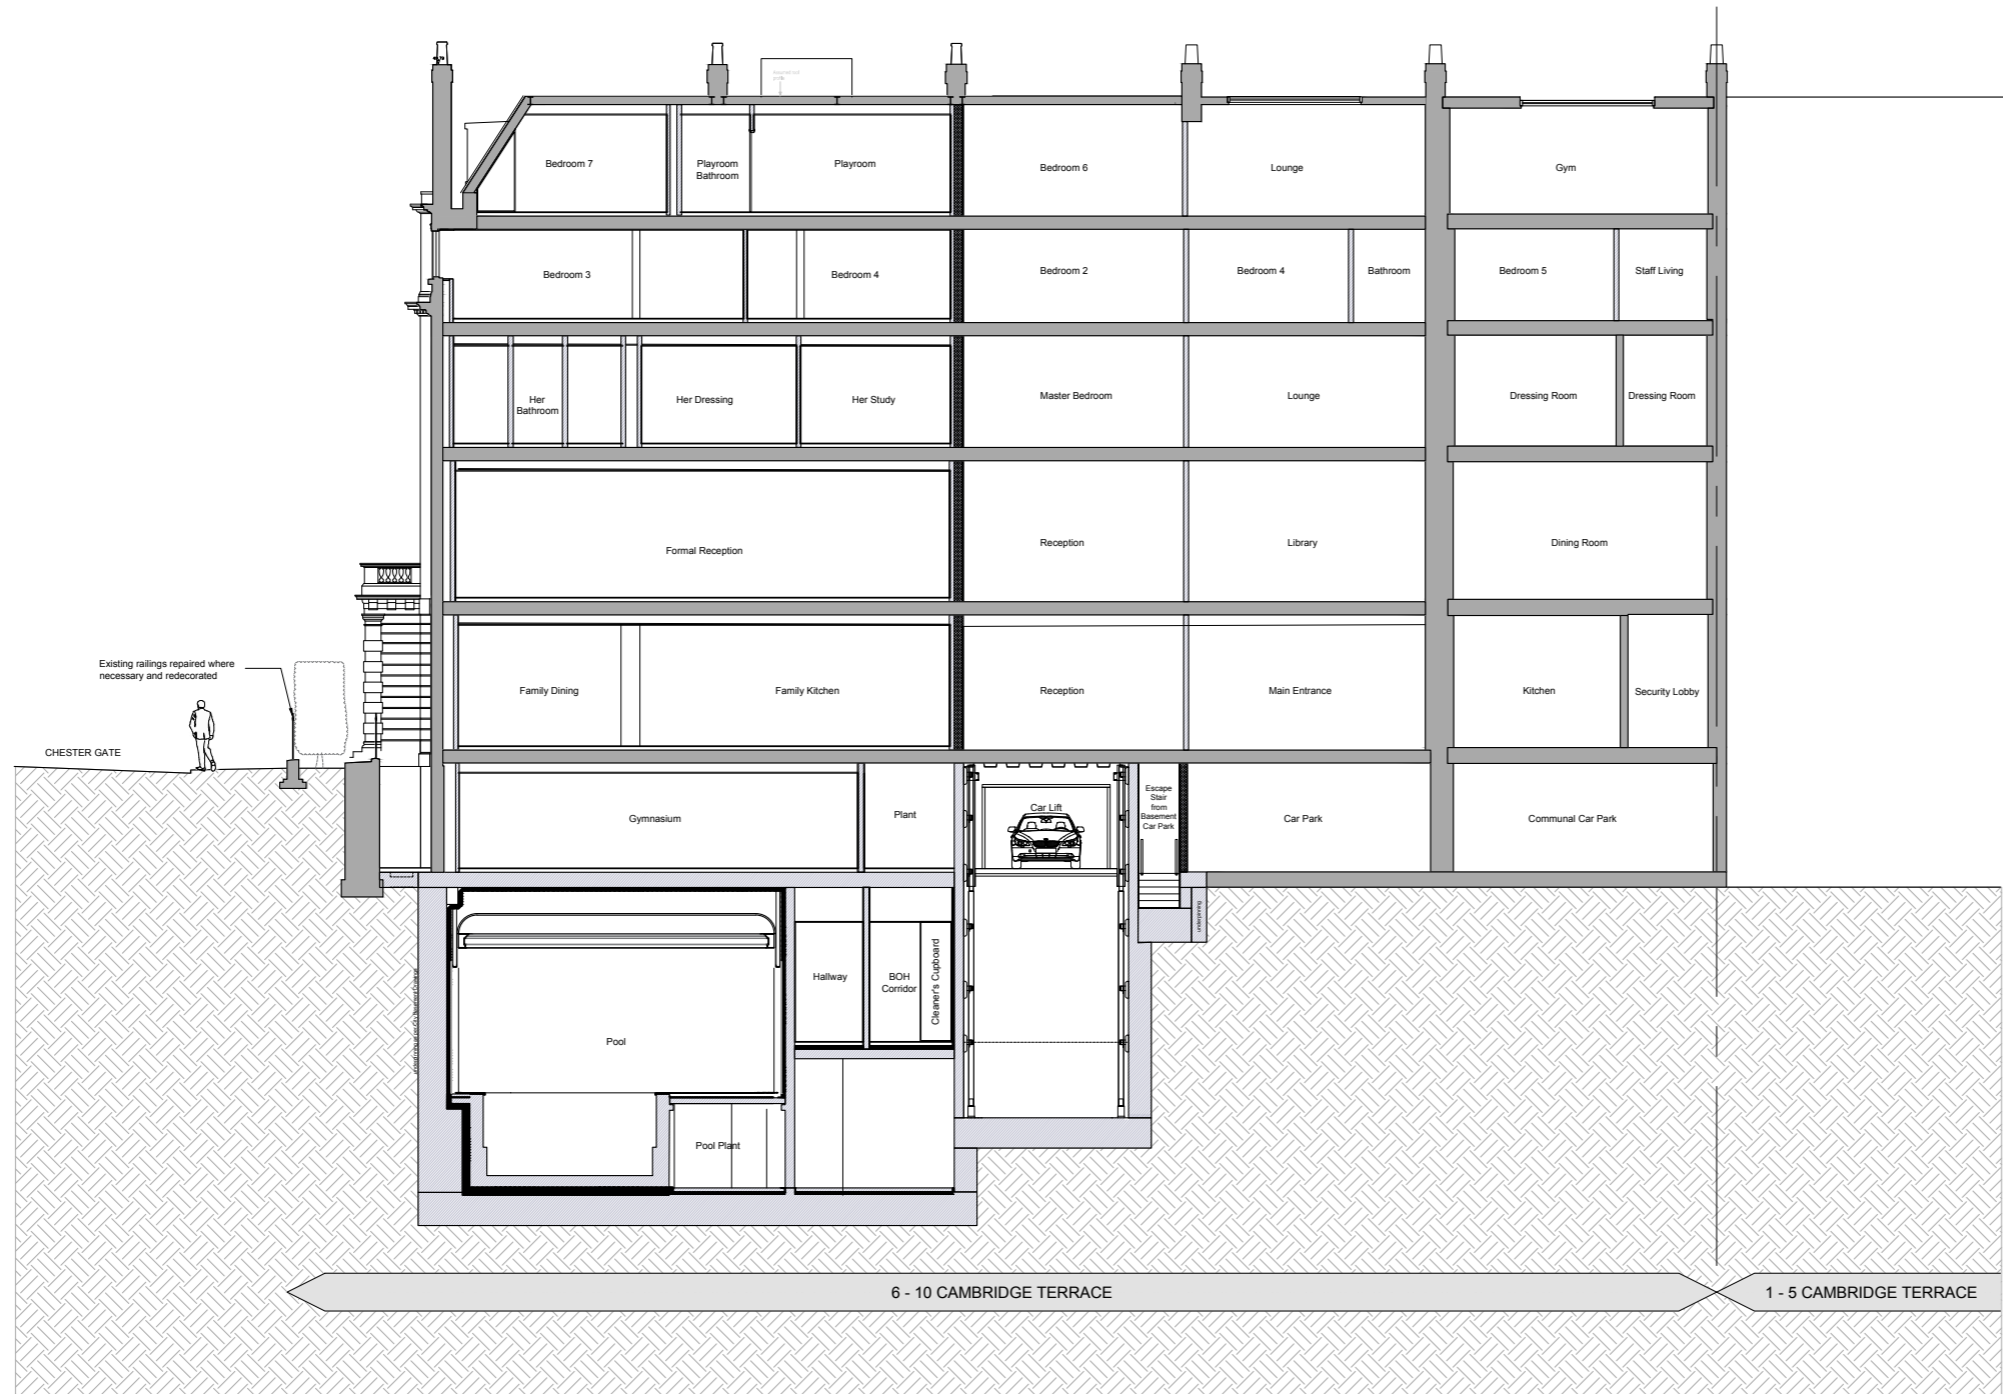

No	Date	By	Comments
C	06.11.15	LW	To accompany Section 96A Application

Revision Notes

Status: **PLANNING**

Client:
Project Quad Ltd

Job:
6-10 Cambridge Terrace
and 1-2 Chester Gate
Regents Park
London NW1

Drawing Title:
PROPOSED SECTION A-A

Scale: 1:100 @ A1 - 1:200 @ A3
Date: August 2015 Drawn: Chkd:

MOXLEY ARCHITECTS

47 Clapham High St London SW4 7TL
T +44 (0) 7720 8988 F +44 (0) 7627 2533
www.moxley.co.uk E info@moxley.co.uk



© Moxley Architects Limited. Reg No 2247305

Job No: **639** Drawing No: **3.001** Rev: **C**

PROPOSED SECTION A-A

DO NOT SCALE OFF THIS DRAWING
REPORT ANY ERRORS OR
DISCREPANCIES TO THE
ARCHITECT PROMPTLY

PLEASE NOTE: THIS DRAWING IS
TO BE READ IN CONJUNCTION
WITH ALL OTHER DRAWINGS AND
DOCUMENTS SUBMITTED WITH
THIS APPLICATION.

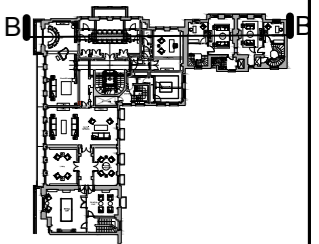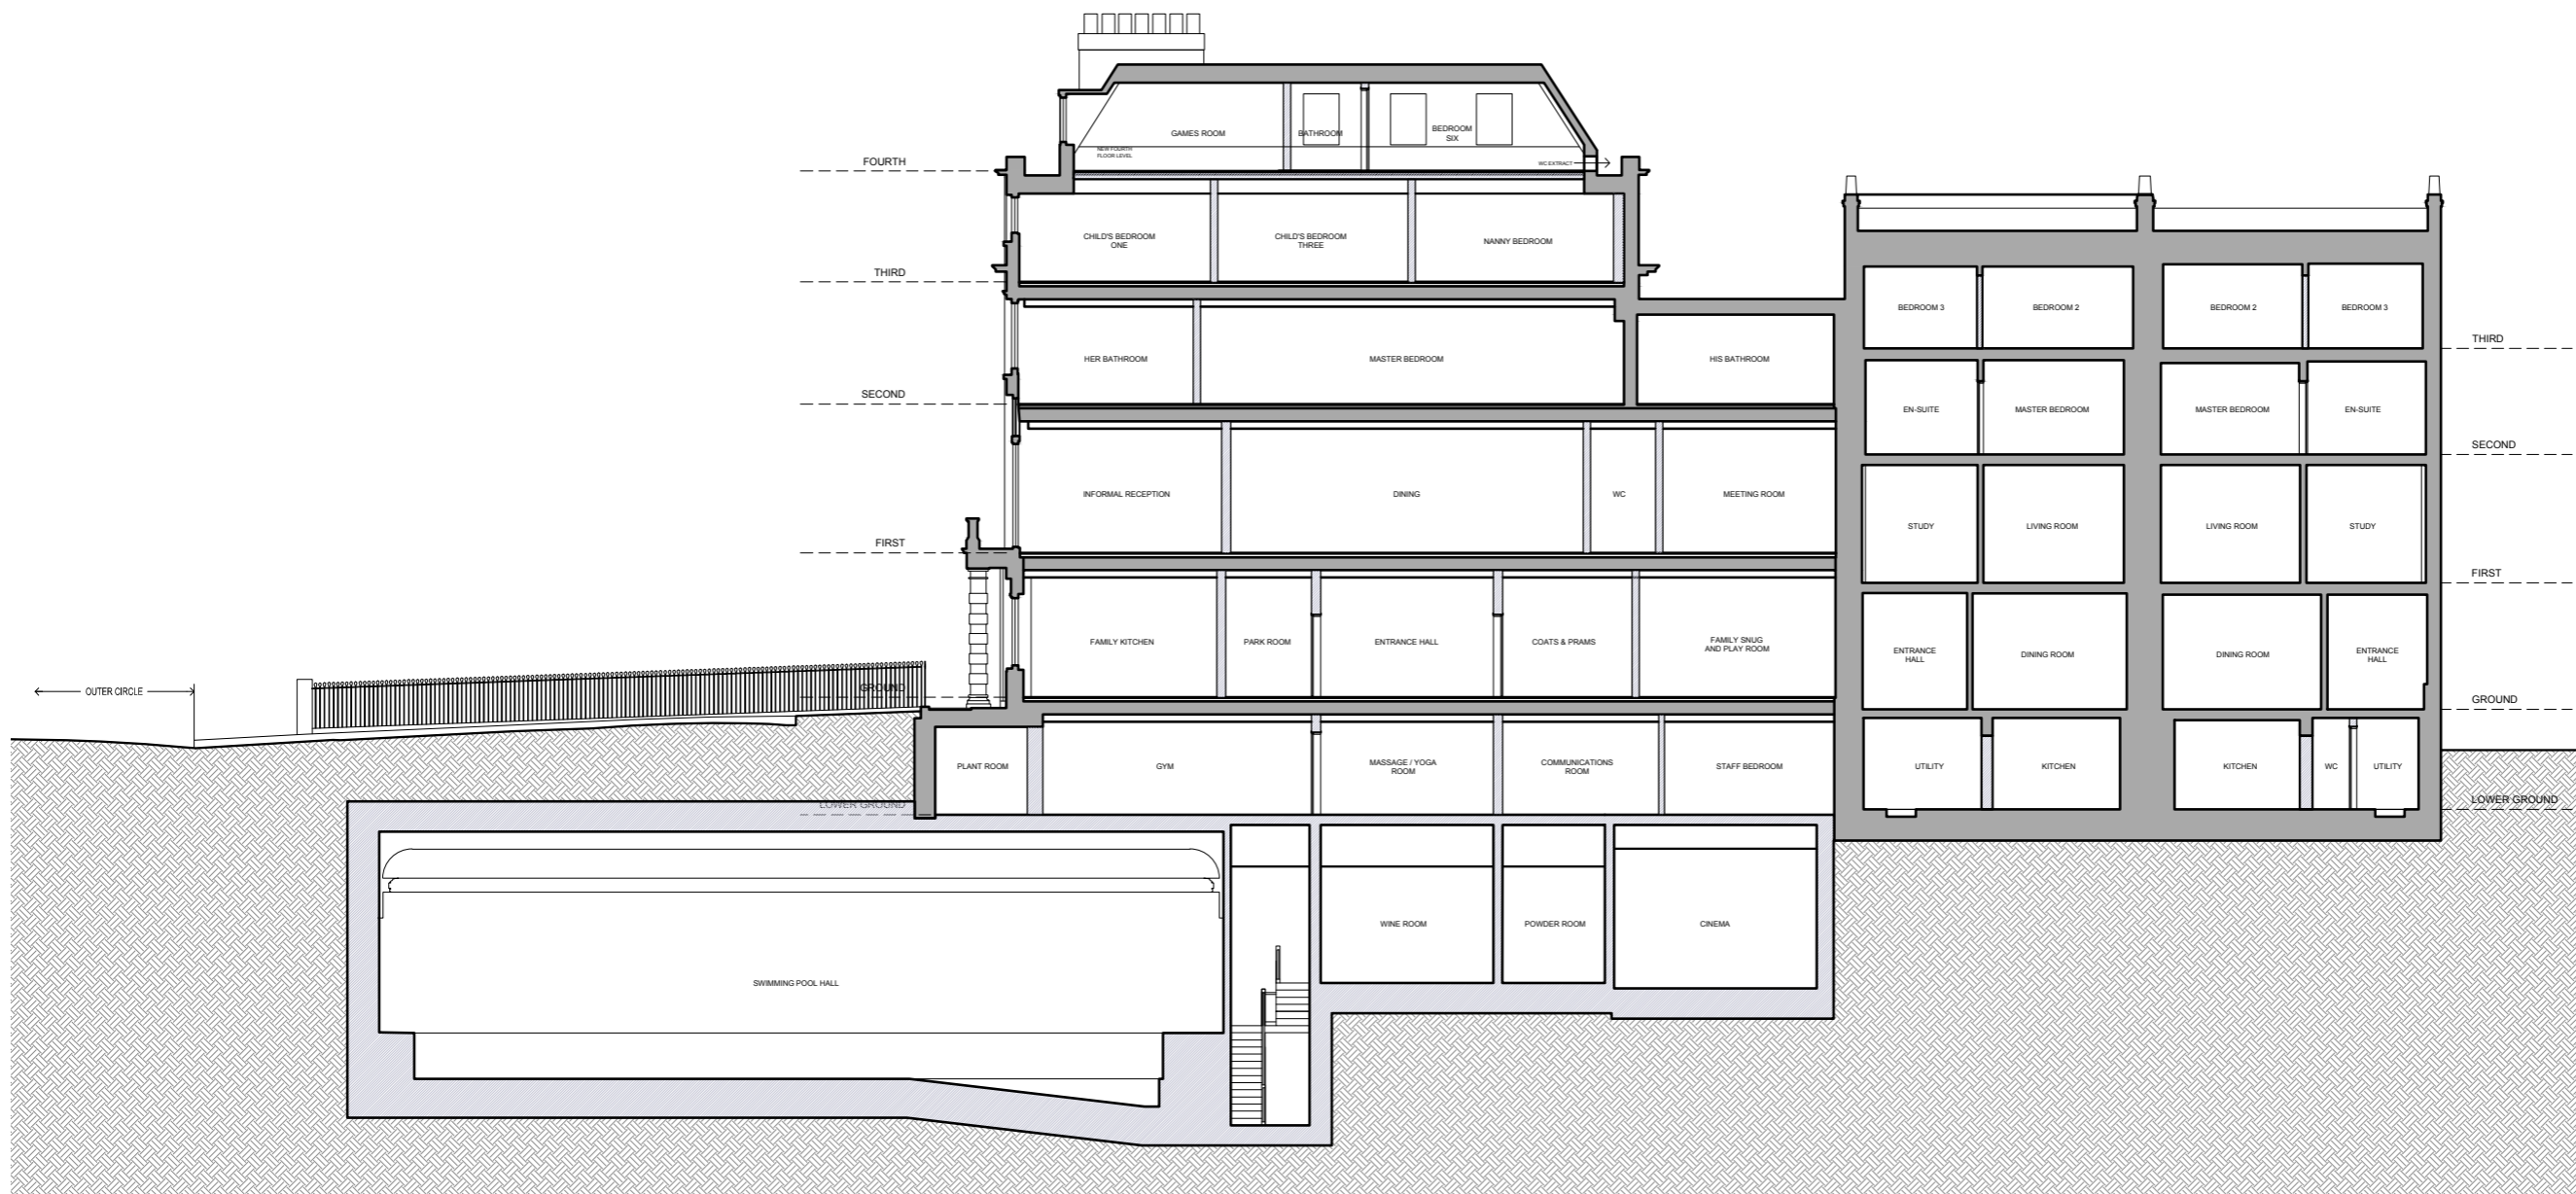

EXISTING WALL
PROPOSED WALL

0 1 2 3 4 5 6
Metres

No	Date	By	Comments

Revision Notes

PLANNING

Client:
Project Quad Ltd

Job:
6-10 Cambridge Terrace
Regents Park
London NW1

Drawing Title:
SECTION BB
PREVIOUSLY APPROVED

Scale: 1:100 @ A1 - 1:200 @ A3
Date: Feb 2015 Drawn: Chkd:

MOXLEY
ARCHITECTS

47 Clapham High St London SW4 7TL
www.moxley.co.uk T +44 (0) 7720 8968 F +44 (0) 7627 2533 E info@moxley.co.uk


© Moxley Architects Limited. Reg No 2247305

Job No: 639 Drawing No: 3.002 Rev: A



APPROVED SECTION B-B UNDER REFERENCE NO. 2015/1817/L & 2015/1340/P

DO NOT SCALE OFF THIS DRAWING
 REPORT ANY ERRORS OR
 DISCREPANCIES TO THE
 ARCHITECT PROMPTLY

PLEASE NOTE: THIS DRAWING IS
 TO BE READ IN CONJUNCTION
 WITH ALL OTHER DRAWINGS AND
 DOCUMENTS SUBMITTED WITH
 THIS APPLICATION.

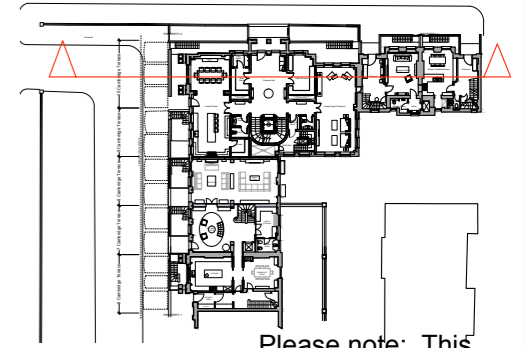

Please note: This drawing is to be read in conjunction with all other drawings and documents submitted with this application.

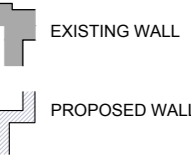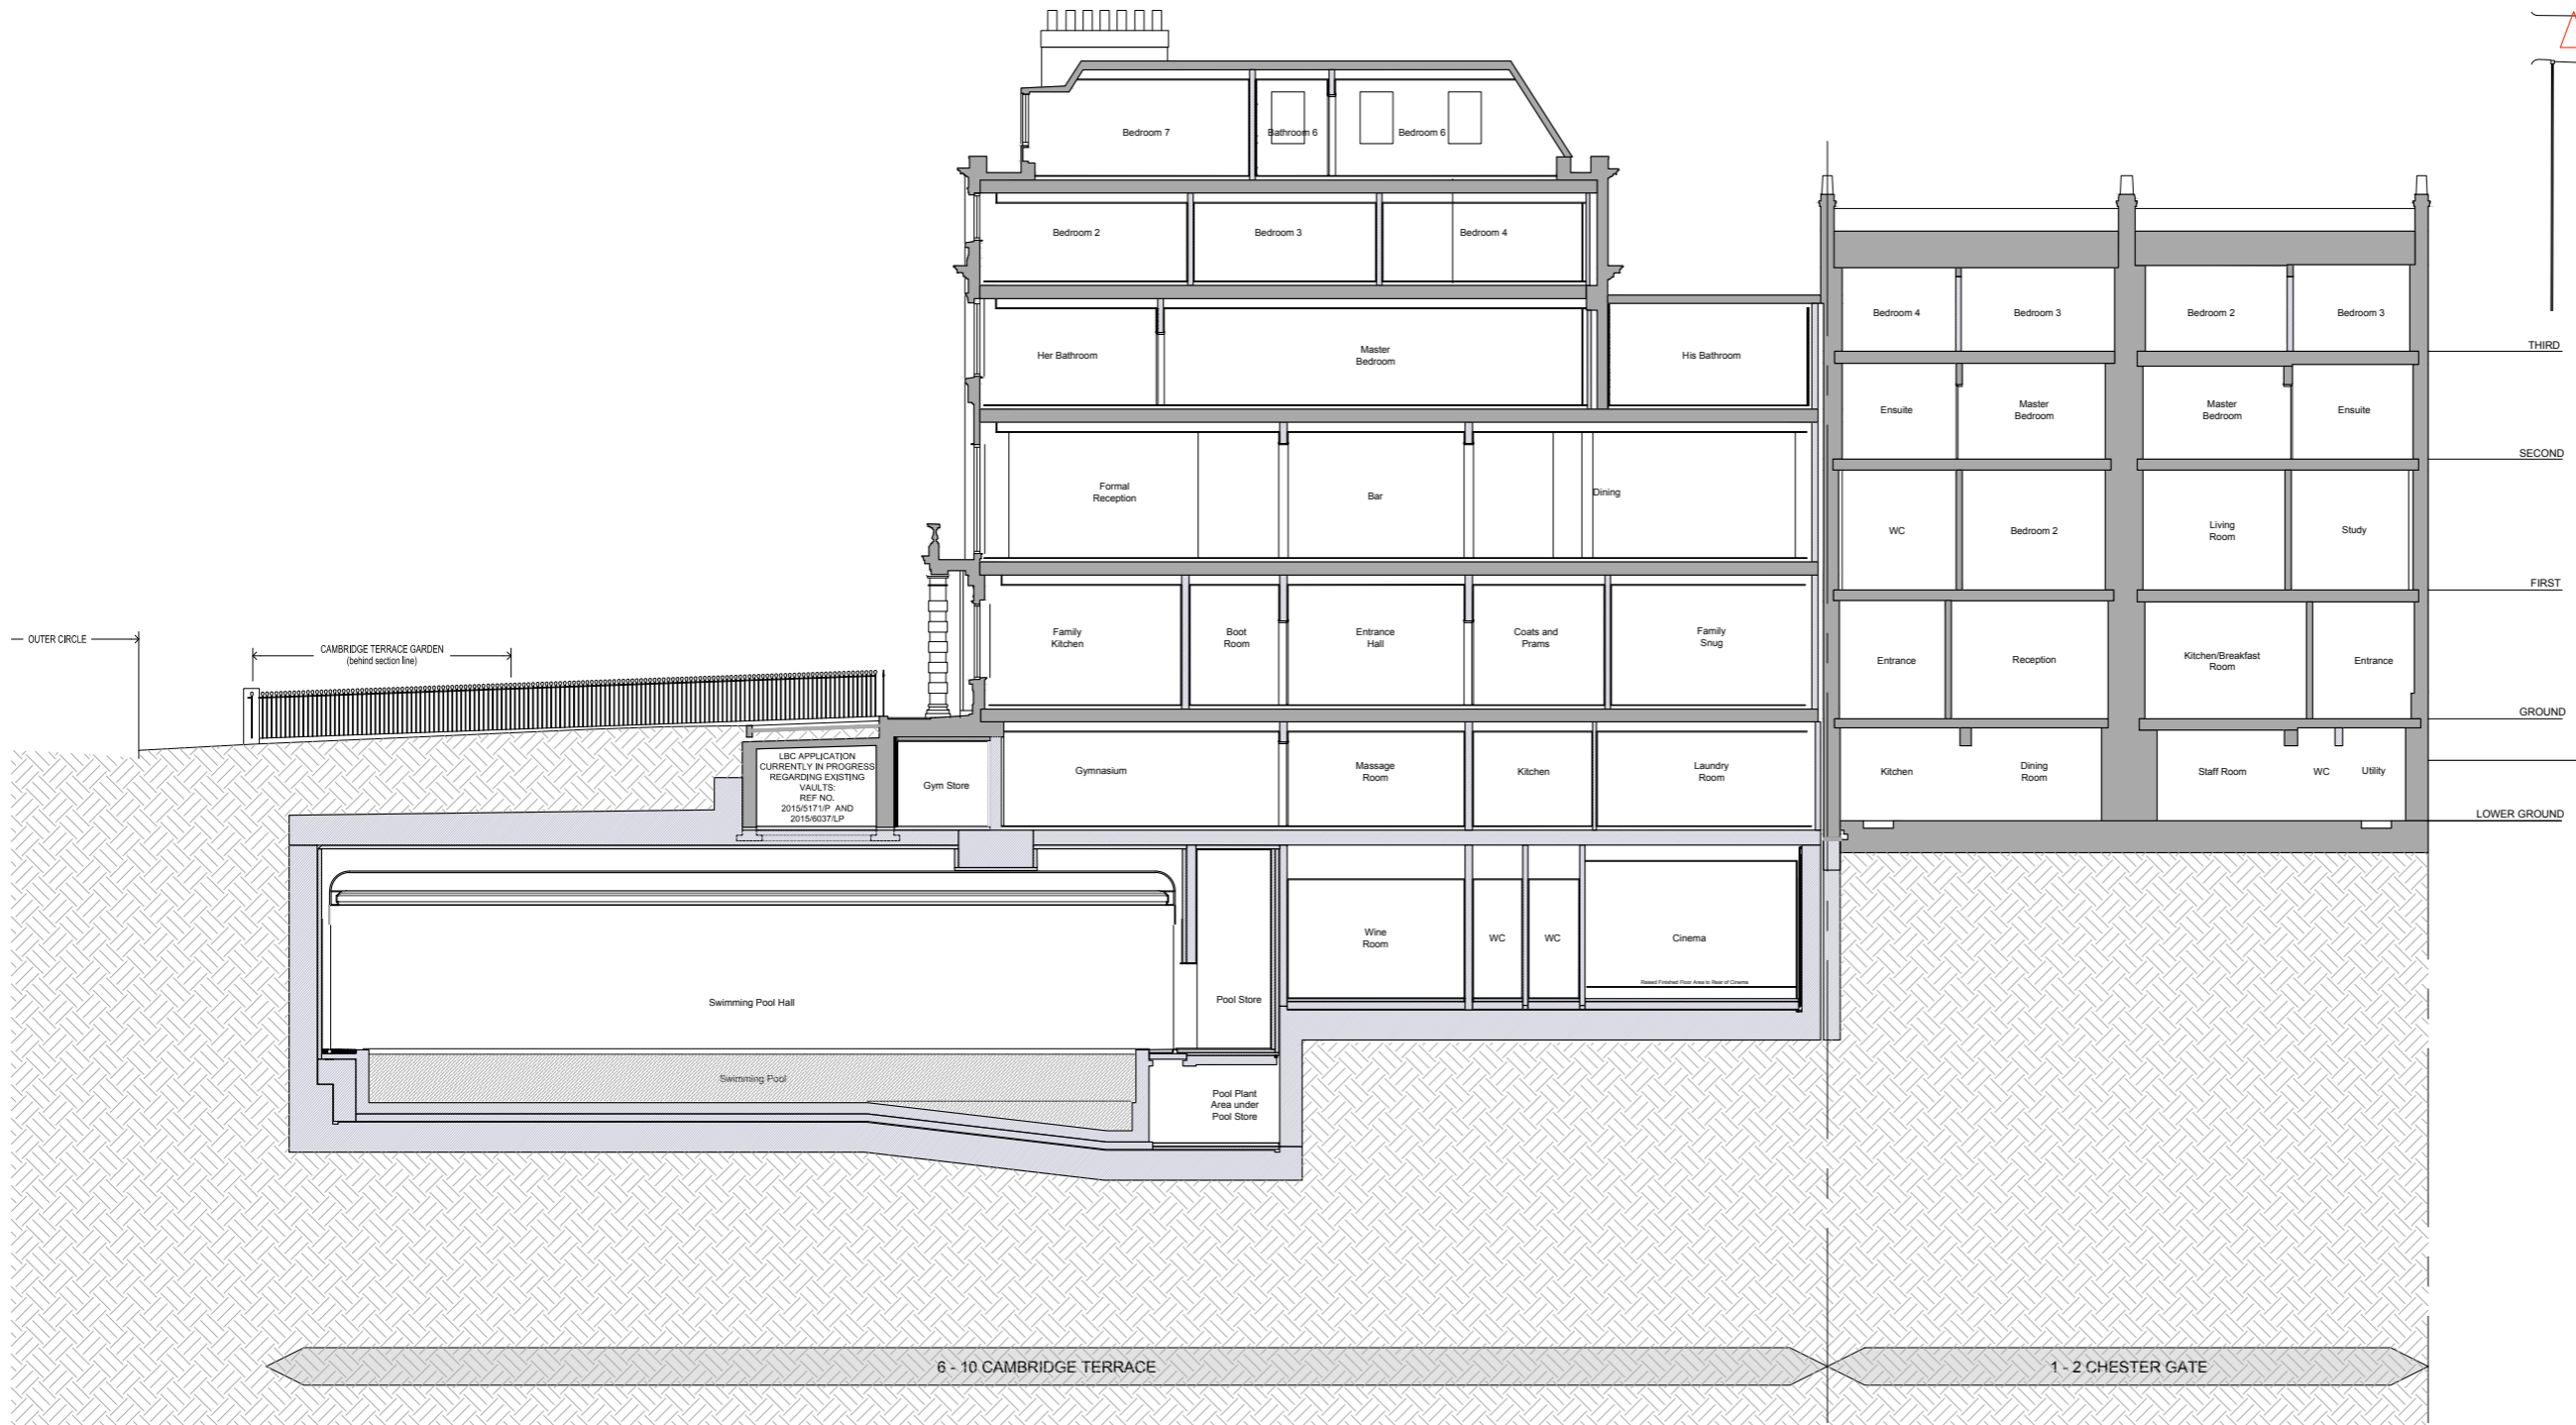

No	Date	By	Comments

Revision Notes

Status: **PLANNING**

Client: Project Quad Ltd

Job: 6-10 Cambridge Terrace and 1-2 Chester Gate, Regents Park, London NW1

Drawing Title: PROPOSED SECTION B-B

Scale: 1:100 @ A1 - 1:200 @ A3
 Date: August 2015 Drawn: Chkd:

MOXLEY ARCHITECTS




47 Clapham High St, London SW4 7TL, www.moxley.co.uk, T +44 (0) 7720 8988, F +44 (0) 7627 2533, E info@moxley.co.uk

Job No:	Drawing No:	Rev:
639	3.002	B

PROPOSED SECTION B-B

DO NOT SCALE OFF THIS DRAWING
REPORT ANY ERRORS OR
DISCREPANCIES TO THE
ARCHITECT PROMPTLY

PLEASE NOTE: THIS DRAWING IS
TO BE READ IN CONJUNCTION
WITH ALL OTHER DRAWINGS AND
DOCUMENTS SUBMITTED WITH
THIS APPLICATION.

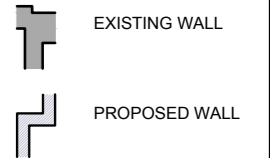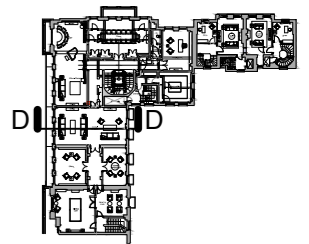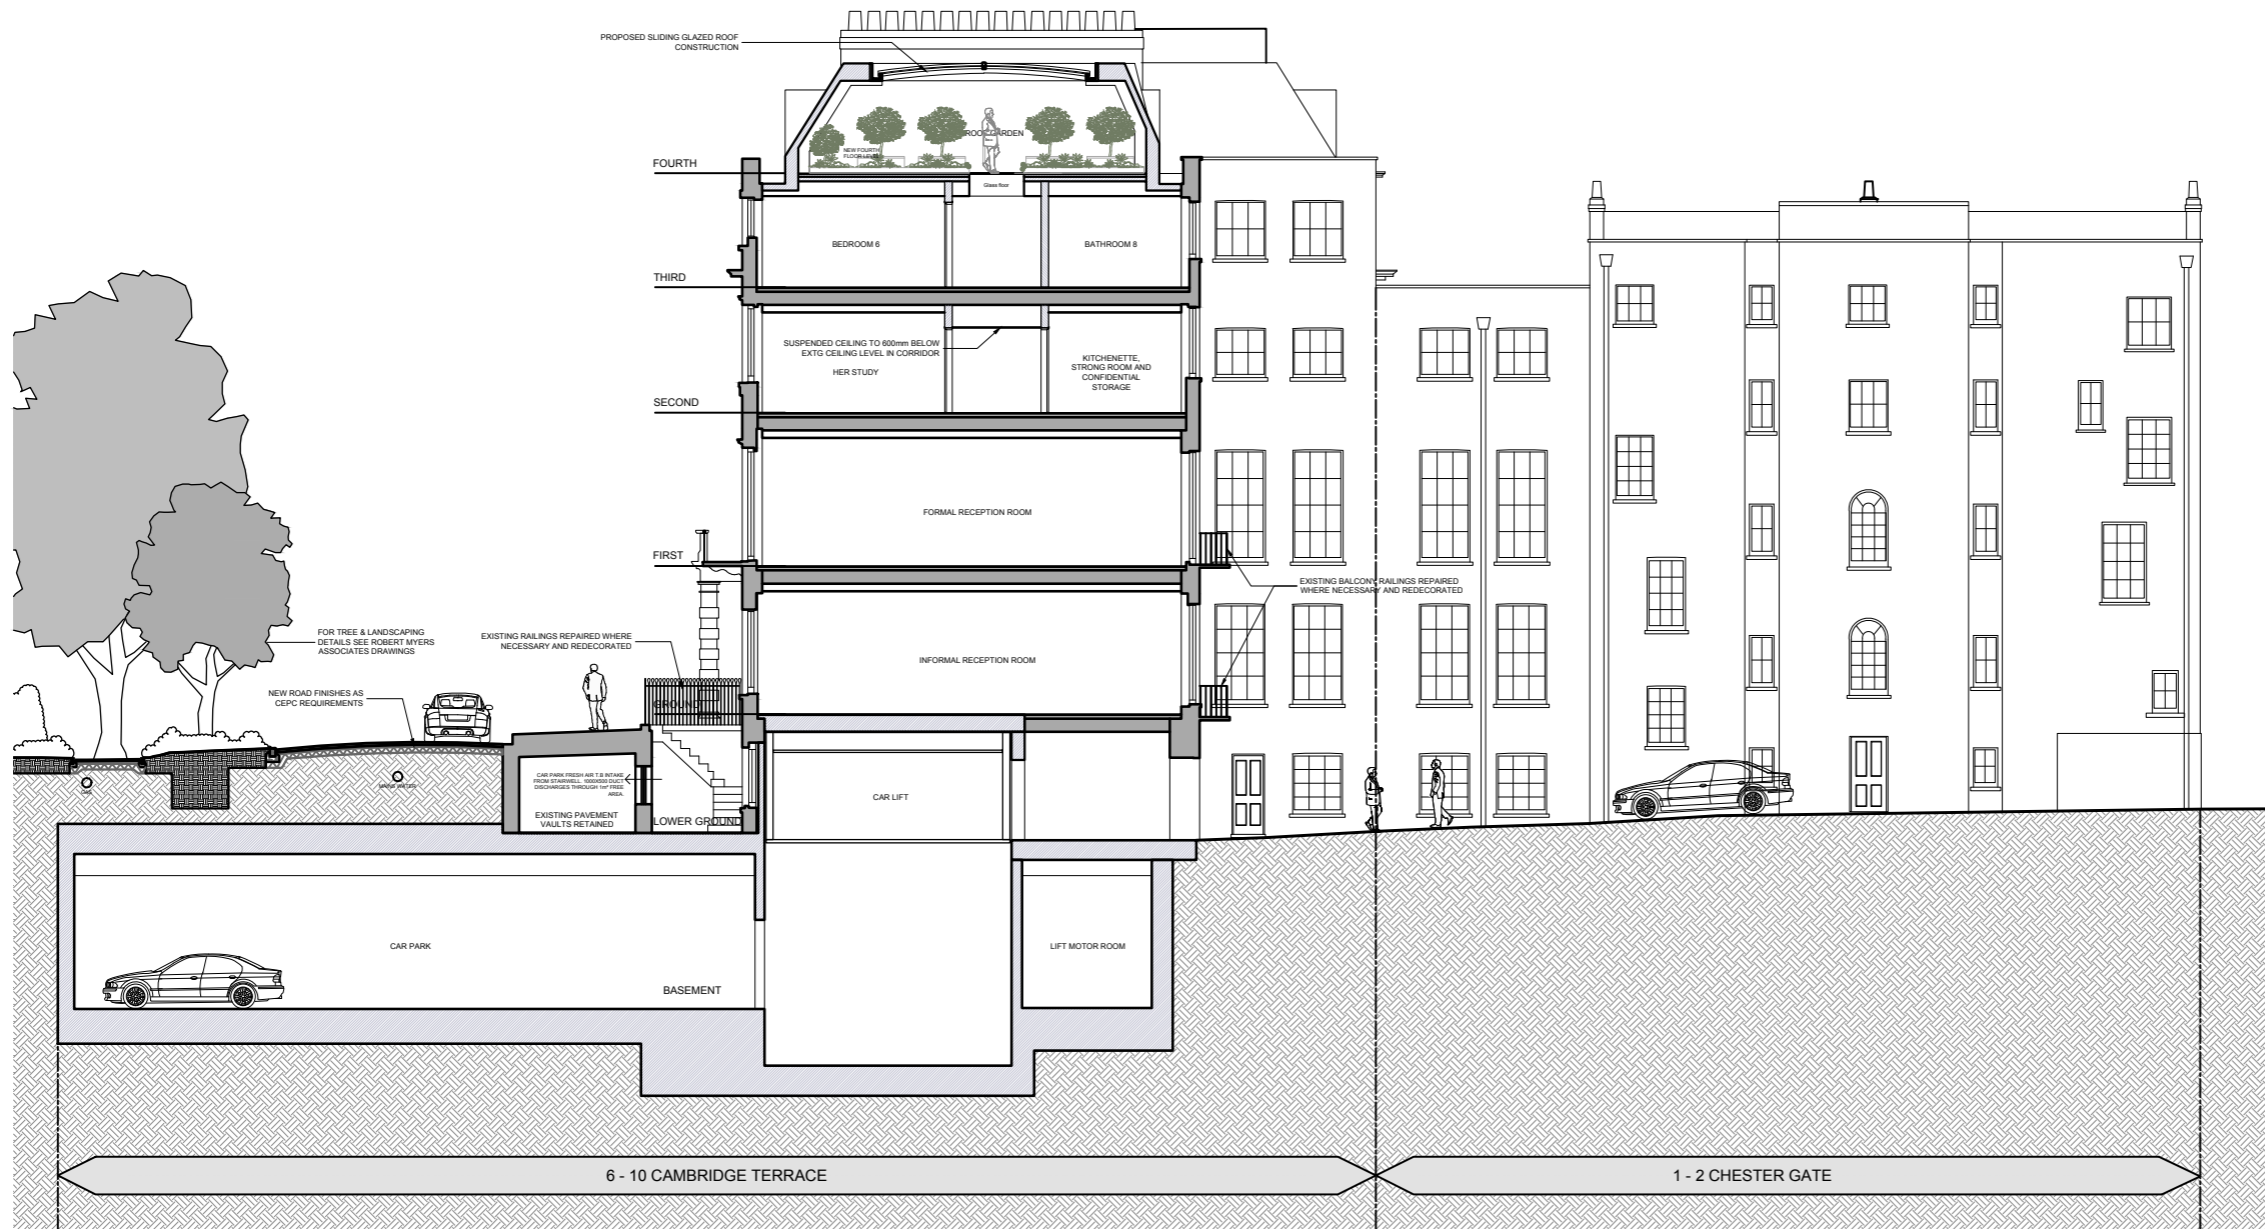

No	Date	By	Comments

PLANNING

Client:
Project Quad Ltd

Job:
6-10 Cambridge Terrace
Regents Park
London NW1

Drawing Title:
SECTION DD
PREVIOUSLY APPROVED

Scale: 1:100 @ A1 - 1:200 @ A3
Date: Feb 2015 Drawn: Chkd:

MOXLEY
ARCHITECTS

47 Clapham High St London SW4 7TL
T +44 (0) 7720 8968 F +44 (0) 7627 2533
www.moxley.co.uk E info@moxley.co.uk




© Moxley Architects Limited. Reg No 2247305

Job No:	Drawing No:	Rev:
639	3.005	A

APPROVED SECTION D-D UNDER REFERENCE NO. 2015/1817/L & 2015/1340/P

DO NOT SCALE OFF THIS DRAWING
REPORT ANY ERRORS OR
DISCREPANCIES TO THE
ARCHITECT PROMPTLY

PLEASE NOTE: THIS DRAWING IS
TO BE READ IN CONJUNCTION
WITH ALL OTHER DRAWINGS AND
DOCUMENTS SUBMITTED WITH
THIS APPLICATION.


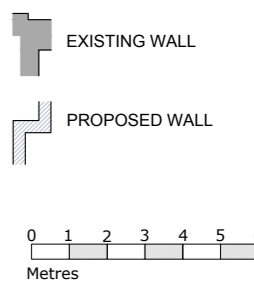
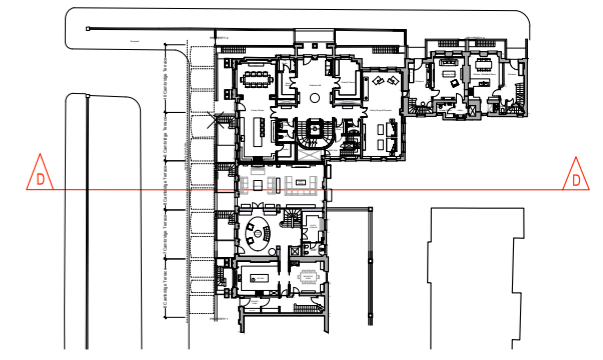
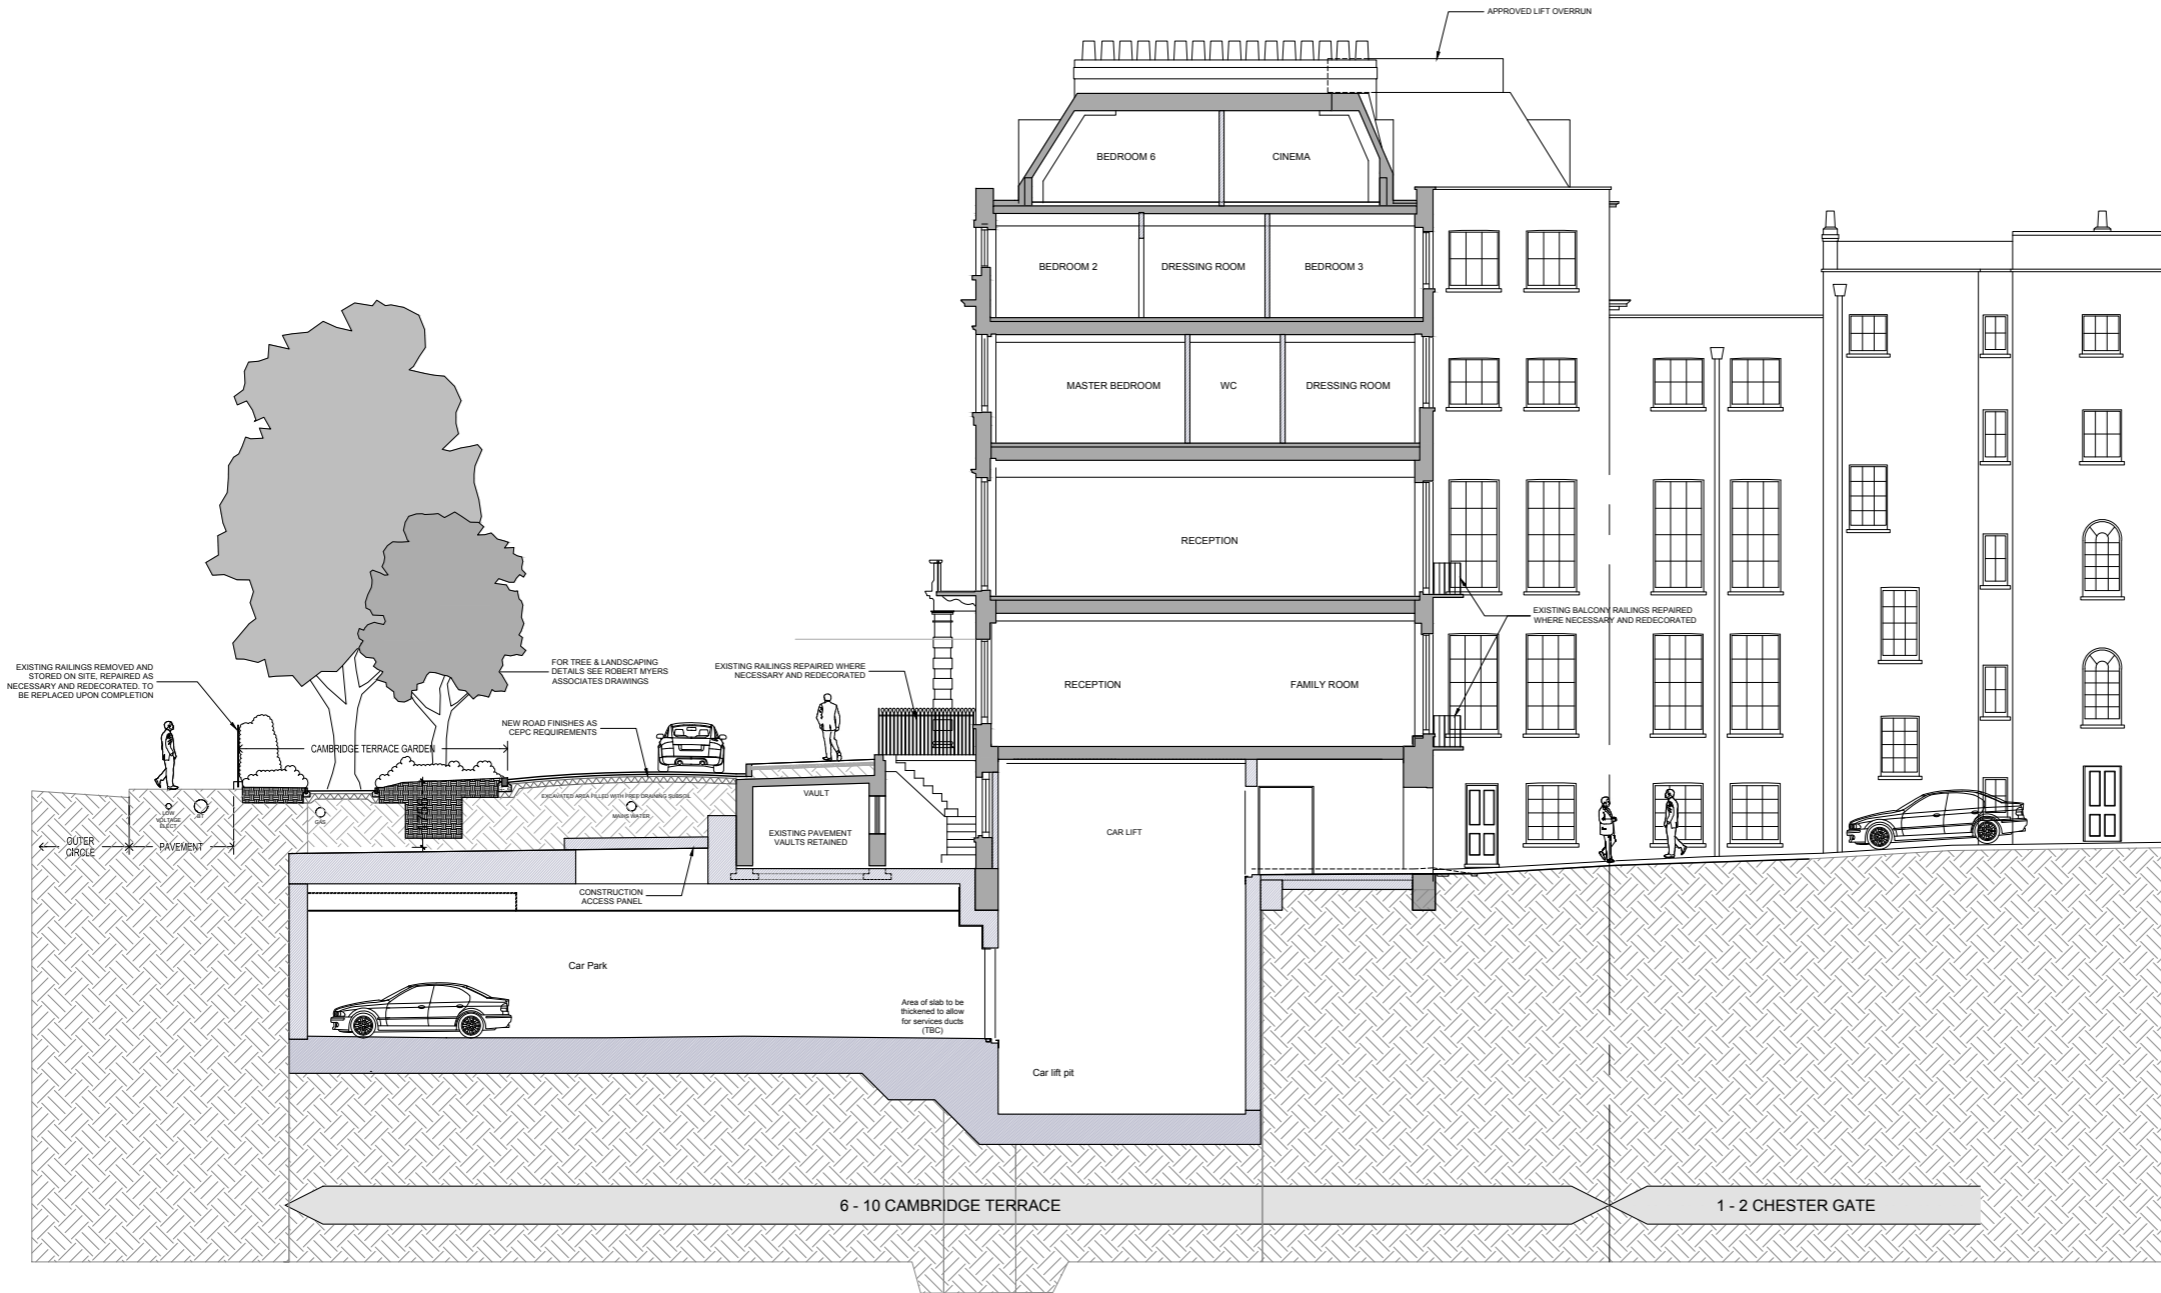


PROPOSED SECTION D-D

B 06.11.15_LW To accompany Section 96A Application	
No	Date
Revision Notes	
Status: PLANNING	
Client: Project Quad Ltd	
Job: 6-10 Cambridge Terrace and 1-2 Chester Gate Regents Park London NW1	
Drawing Title: PROPOSED SECTION D-D	
Scale: 1:100 @ A1 - 1:200 @ A3	
Date: August 2015	Drawn: Chkd:
MOXLEY ARCHITECTS	
47 Clapham High St London SW4 7TL www.moxley.co.uk T +44 (0) 7720 8988 F +44 (0) 7627 2533 E info@moxley.co.uk	
© Moxley Architects Limited. Reg No 2247305	
Job No: 639	Drawing No: 3.005
Rev: B	

DO NOT SCALE OFF THIS DRAWING
 REPORT ANY ERRORS OR
 DISCREPANCIES TO THE
 ARCHITECT PROMPTLY

PLEASE NOTE: THIS DRAWING IS
 TO BE READ IN CONJUNCTION
 WITH ALL OTHER DRAWINGS AND
 DOCUMENTS SUBMITTED WITH
 THIS APPLICATION.

 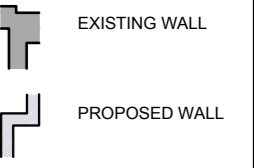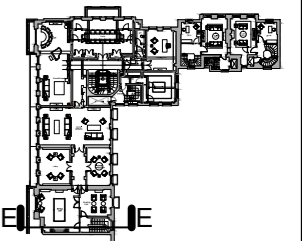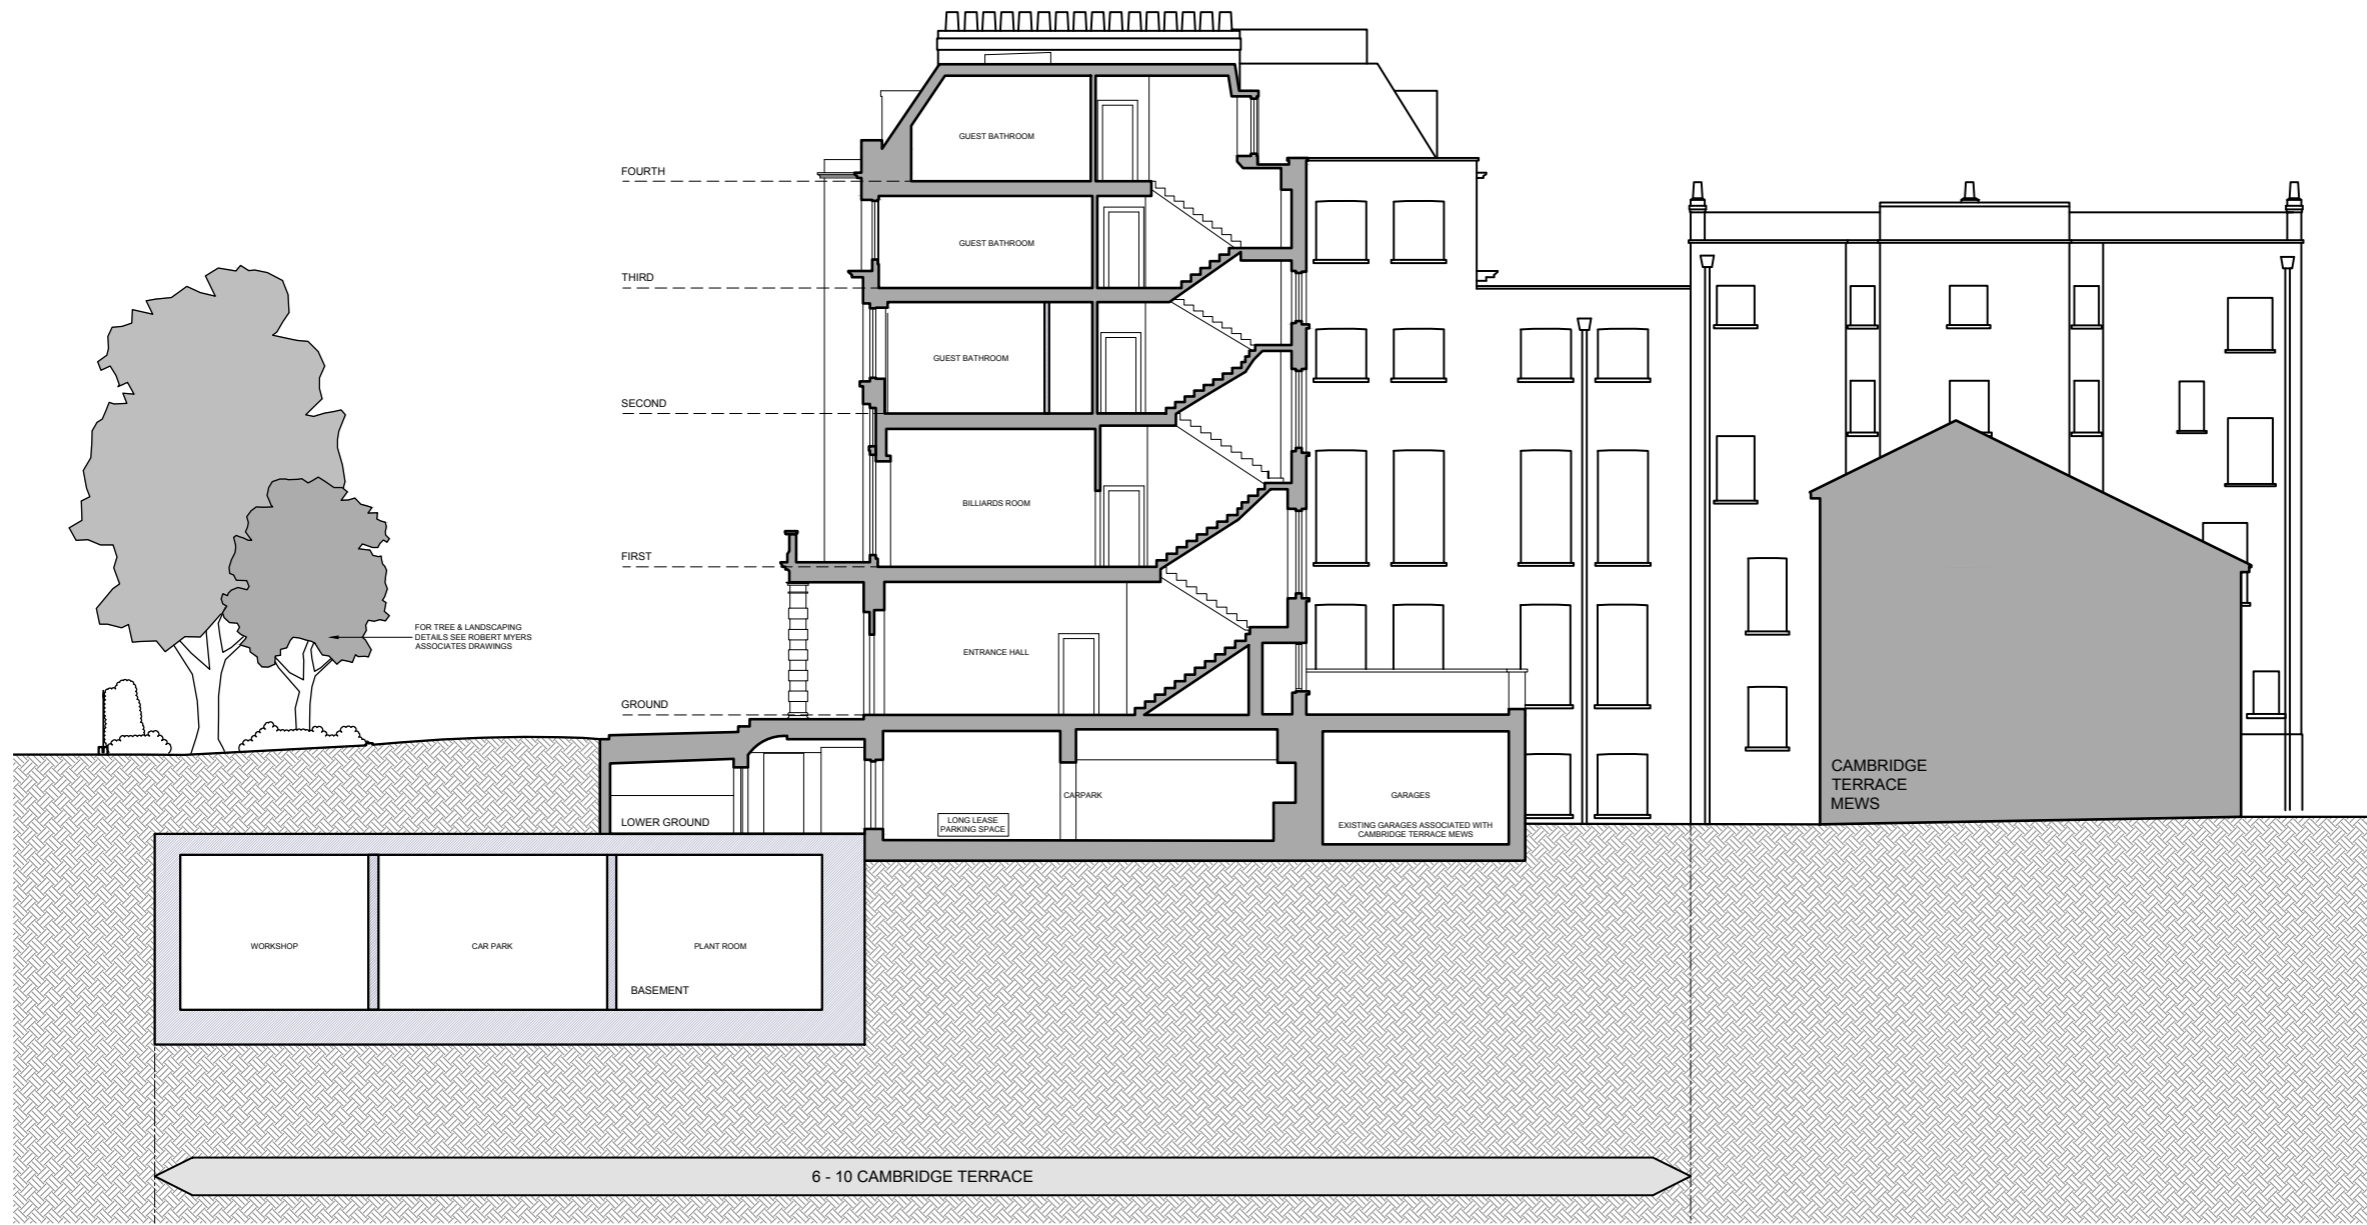

No	Date	By	Comments

Revision Notes

Status: **PLANNING**

Client:
Project Quad Ltd

Job:
6-10 Cambridge Terrace
Regents Park
London NW1

Drawing Title:
SECTION E-E
PREVIOUSLY APPROVED

Scale: 1:100 @ A1 - 1:200 @ A3
 Date: Feb 2015 Drawn: Chkd:

MOXLEY
 ARCHITECTS

47 Clapham High St. T +44 (0) 7720 8968
 London SW4 7TL F +44 (0) 7627 2533
 www.moxley.co.uk E info@moxley.co.uk



© Moxley Architects Limited. Reg No 2247305

Job No:	Drawing No:	Rev:
639	3.006	A

APPROVED SECTION E-E UNDER REFERENCE NO. 2015/1817/L & 2015/1340/P

DO NOT SCALE OFF THIS DRAWING
REPORT ANY ERRORS OR
DISCREPANCIES TO THE
ARCHITECT PROMPTLY

PLEASE NOTE: THIS DRAWING IS
TO BE READ IN CONJUNCTION
WITH ALL OTHER DRAWINGS AND
DOCUMENTS SUBMITTED WITH
THIS APPLICATION.

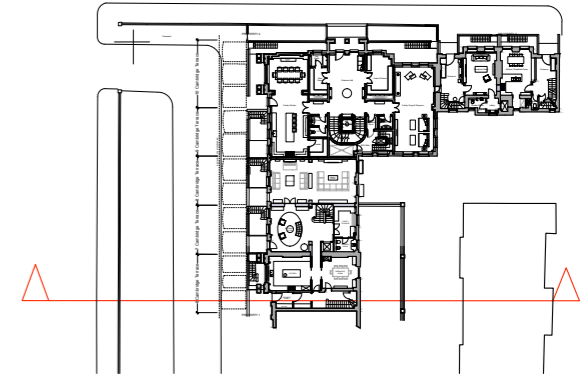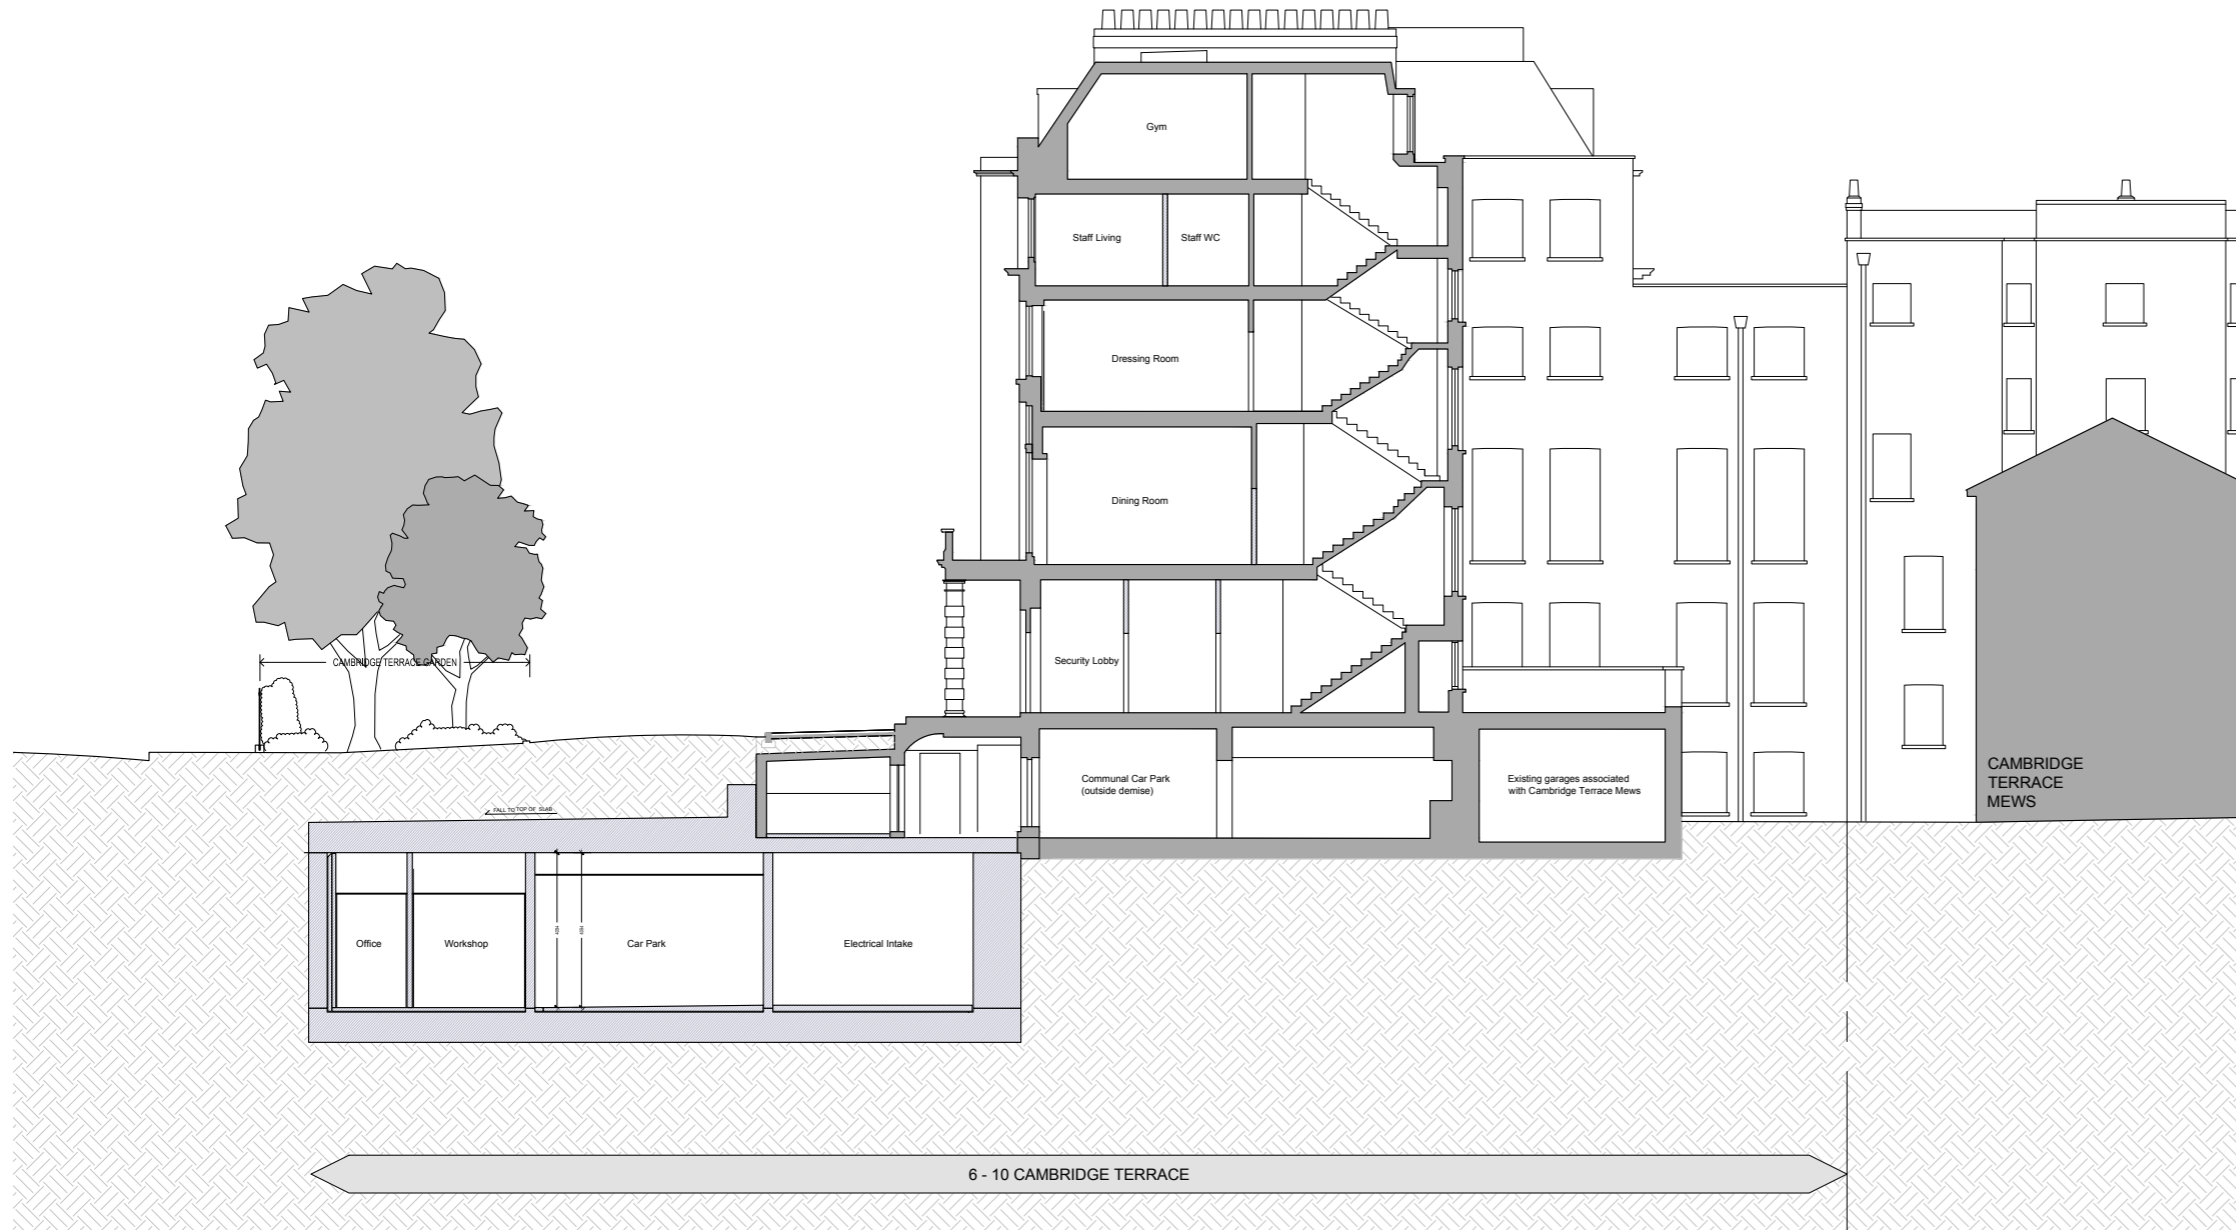

EXISTING WALL
PROPOSED WALL



No	Date	By	Comments

B 06.11.15 LW To accompany Section 96A Application

Revision Notes

Status: **PLANNING**

Client:
Project Quad Ltd

Job:
6-10 Cambridge Terrace
and 1-2 Chester Gate
Regents Park
London NW1

Drawing Title:
**PROPOSED
SECTION E-E**

Scale: 1:100 @ A1 - 1:200 @ A3
Date: August 2015 Drawn: Chkd:

**MOXLEY
ARCHITECTS**
47 Clapham High St London SW4 7TL
T +44 (0) 7720 8988 F +44 (0) 7627 2533
www.moxley.co.uk E info@moxley.co.uk

© Moxley Architects Limited. Reg No 2247305


Job No:	Drawing No:	Rev:
639	3.006	B

PROPOSED SECTION E-E

Existing Elevations

DO NOT SCALE OFF THIS DRAWING
 REPORT ANY ERRORS OR
 DISCREPANCIES TO THE
 ARCHITECT PROMPTLY

PLEASE NOTE: THIS DRAWING IS
 TO BE READ IN CONJUNCTION
 WITH ALL OTHER DRAWINGS AND
 DOCUMENTS SUBMITTED WITH
 THIS APPLICATION.

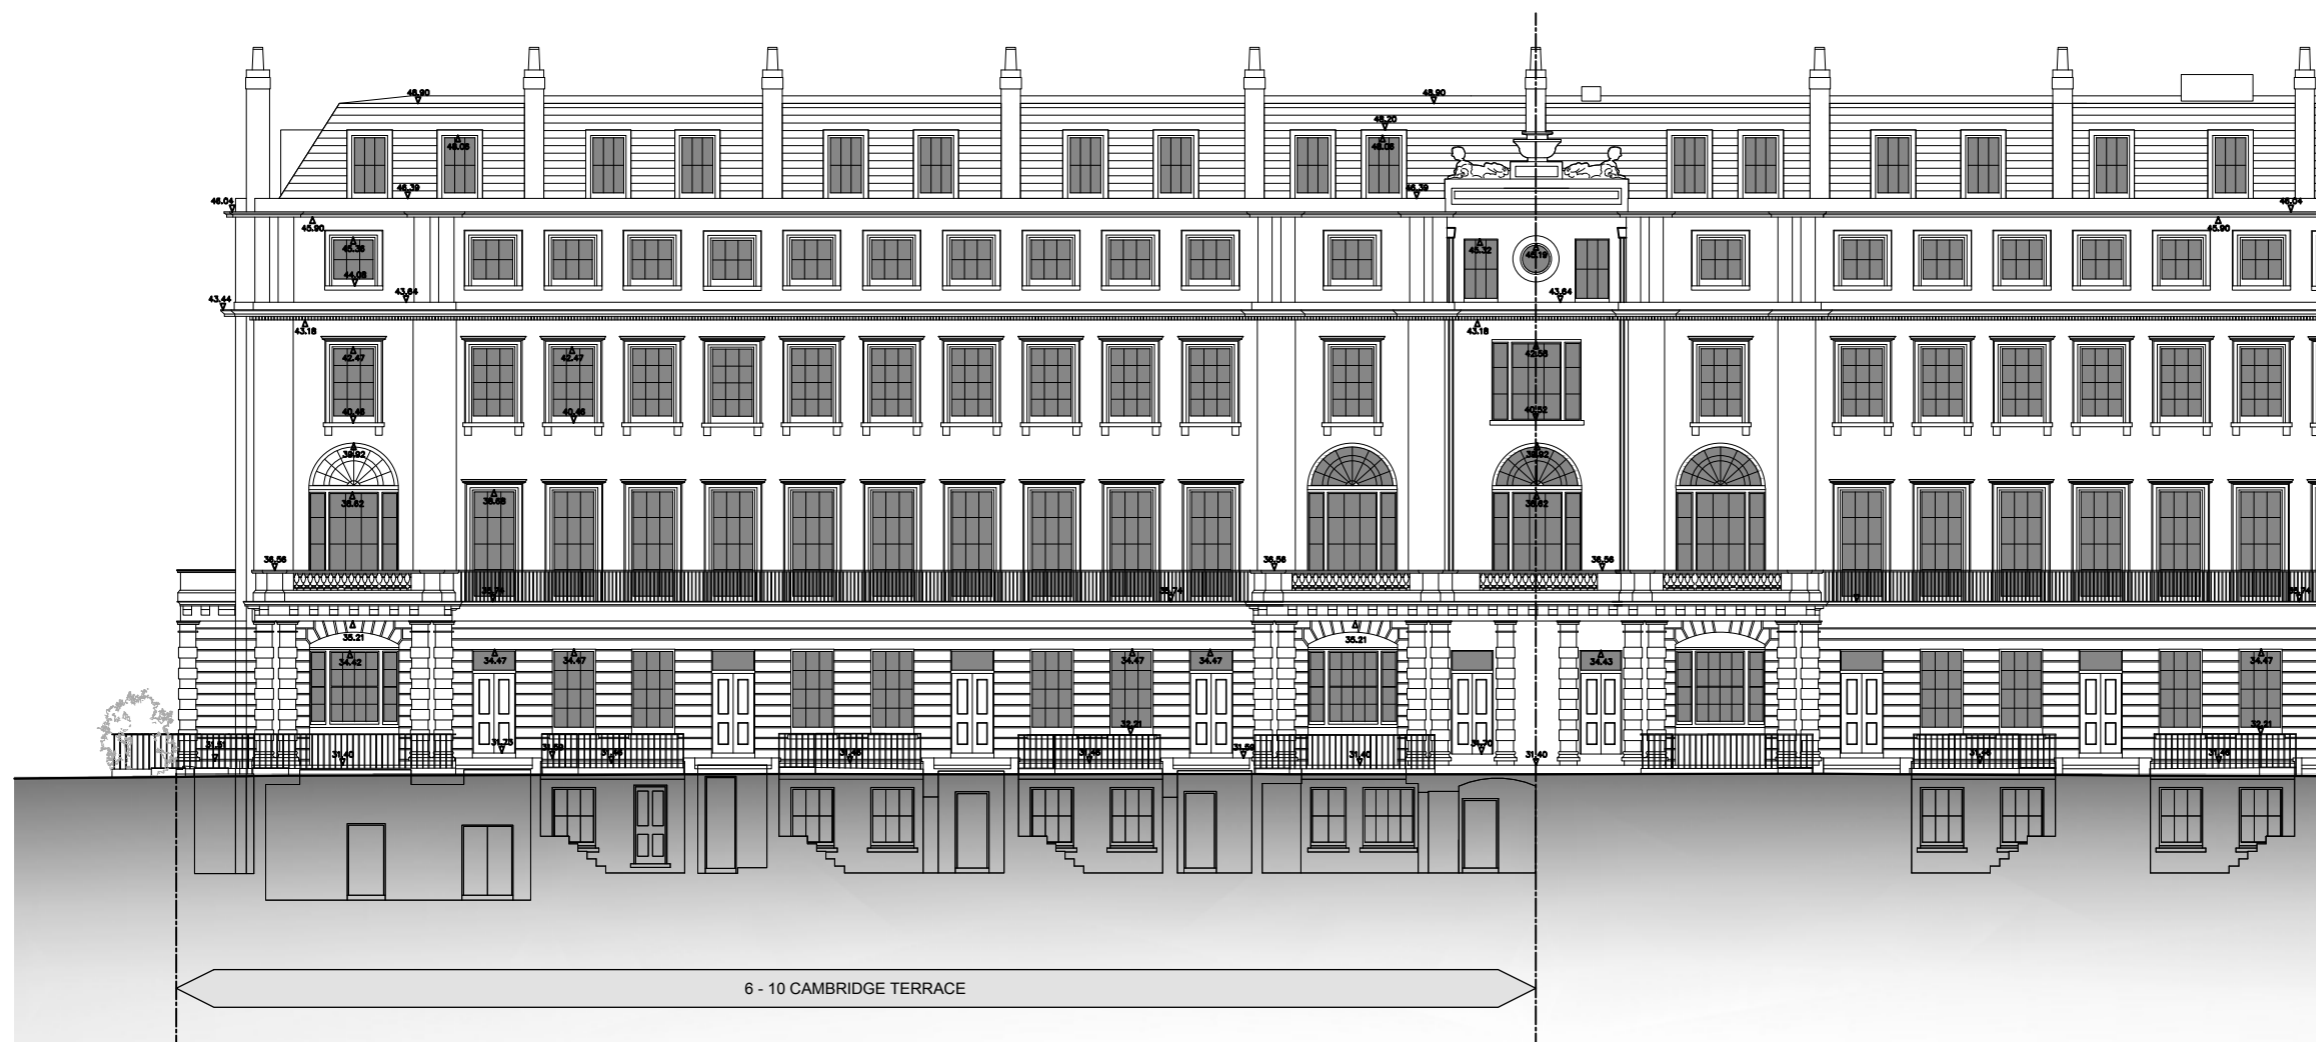

CAMBRIDGE TERRACE FRONT ELEVATION

1:200 A3
 0 1 2 3 4 5 6m
 1:100 A1
 0 1 2 3m

No	Date	By	Comments

PLANNING			
Client: Project Quad Ltd			
Job: 6-10 Cambridge Terrace 1 & 2 Chester Gate Regents Park London NW1			
Drawing Title: CAMBRIDGE TERRACE EXISTING FRONT ELEV.			
Scale: 1:100 @A1 - 1:200 @A3			
Date: Dec 2014	Drawn:		Chkd:

MOXLEY ARCHITECTS
 47 Clapham High St London SW4 7TL
 www.moxley.co.uk T +44 (0) 7720 8968 F +44 (0) 7627 2533 E info@moxley.co.uk

© Moxley Architects Limited. Reg No 2247305		
Job No: 6392	Drawing No: 4.010	Rev:

DO NOT SCALE OFF THIS DRAWING
 REPORT ANY ERRORS OR
 DISCREPANCIES TO THE
 ARCHITECT PROMPTLY

PLEASE NOTE: THIS DRAWING IS
 TO BE READ IN CONJUNCTION
 WITH ALL OTHER DRAWINGS AND
 DOCUMENTS SUBMITTED WITH
 THIS APPLICATION.



CAMBRIDGE TERRACE REAR ELEVATION

1:200 A3
 0 1 2 3 4 5 6m
 1:100 A1
 0 1 2 3m

No	Date	By	Comments

Revision Notes

PLANNING

Client:
Project Quad Ltd

Job:
6-10 Cambridge Terrace
1 & 2 Chester Gate
Regents Park
London NW1

Drawing Title:
CAMBRIDGE TERRACE
EXISTING REAR ELEV.


Scale: 1:100 @ A1 - 1:200 @ A3
 Date: Dec 2014 Drawn: Chkd:

MOXLEY ARCHITECTS
 47 Clapham High St London SW4 7TL www.moxley.co.uk
 T +44 (0) 7720 8968 F +44 (0) 7627 2533 E info@moxley.co.uk

© Moxley Architects Limited. Reg No 2247305
 Job No: 6392 Drawing No: 4.011 Rev:

DO NOT SCALE OFF THIS DRAWING
REPORT ANY ERRORS OR
DISCREPANCIES TO THE
ARCHITECT PROMPTLY

PLEASE NOTE: THIS DRAWING IS
TO BE READ IN CONJUNCTION
WITH ALL OTHER DRAWINGS AND
DOCUMENTS SUBMITTED WITH
THIS APPLICATION.

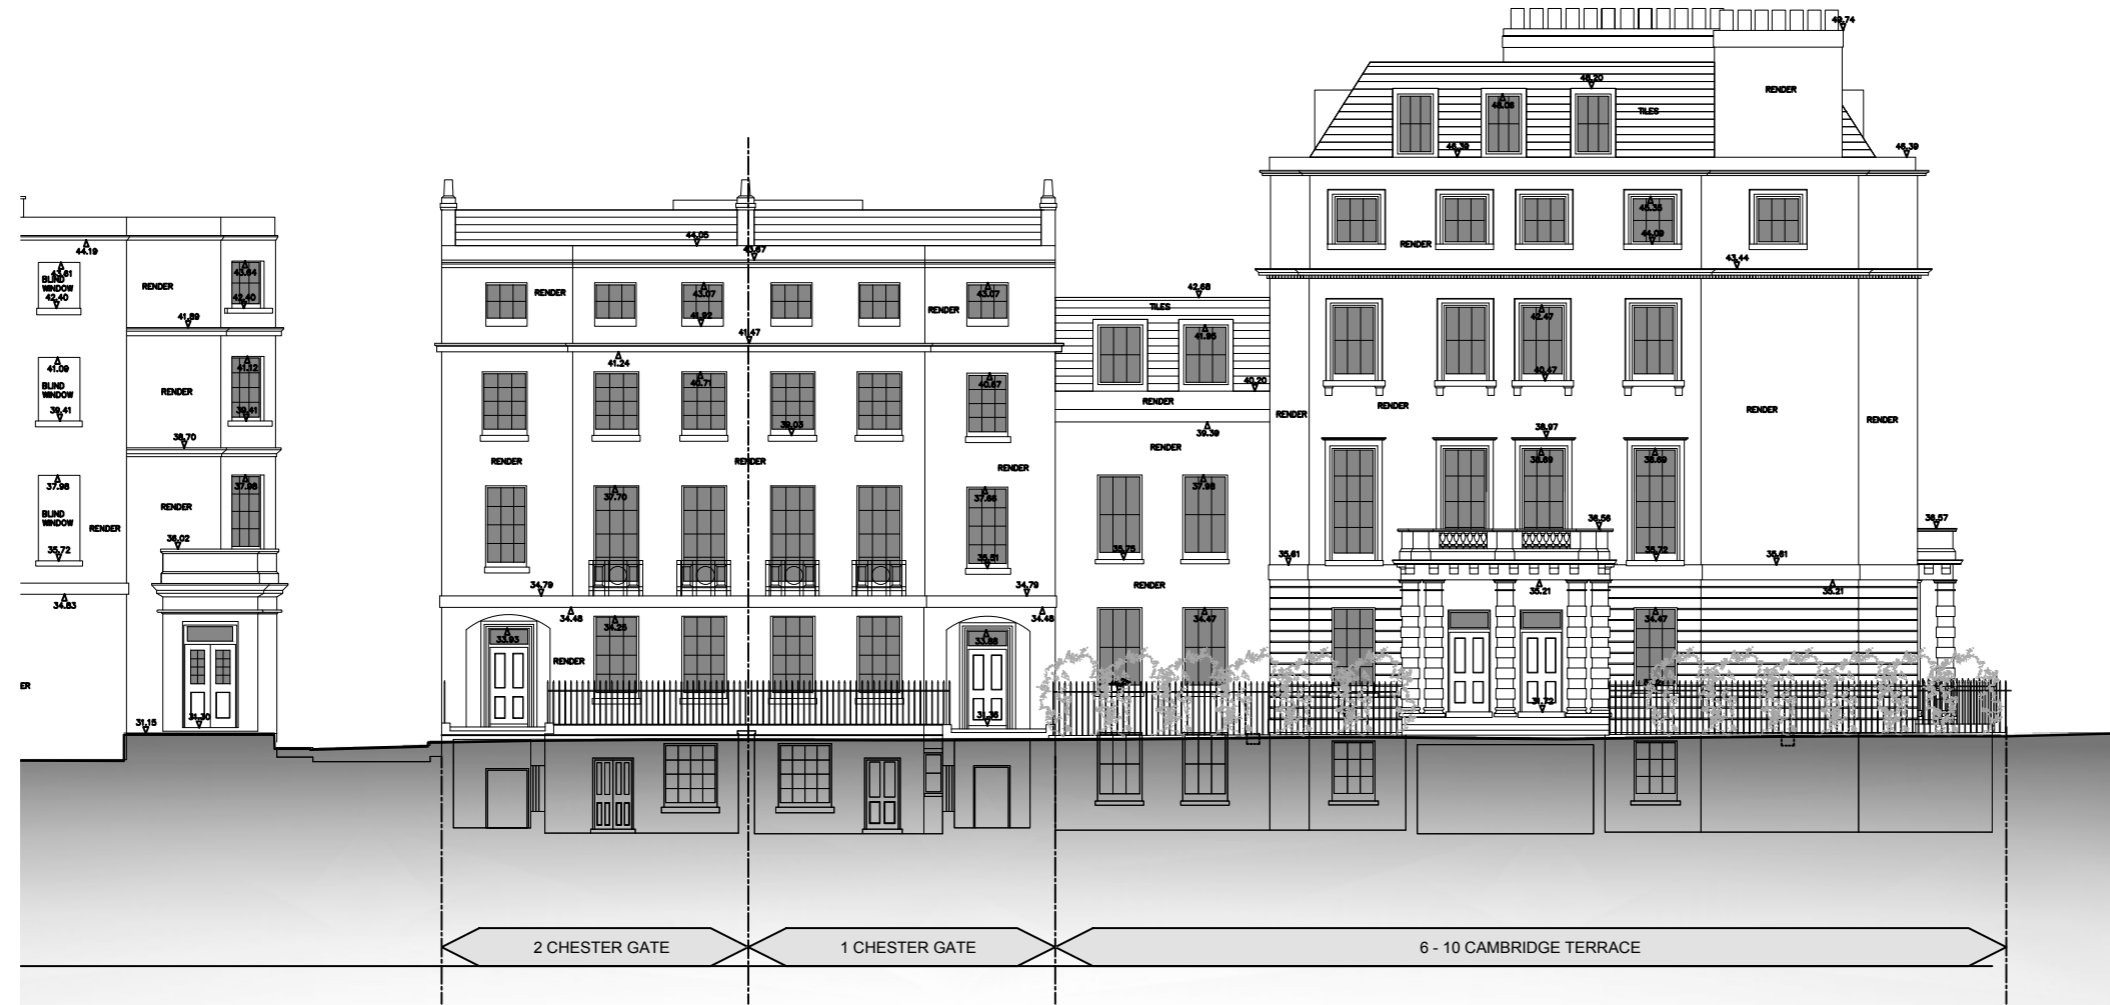

CHESTER GATE ELEVATION

1:200 A3
0 1 2 3 4 5 6m

0 1 2 3m
1:100 A1

No	Date	By	Comments

Revision Notes



Status:	
PLANNING	
Client: Project Quad Ltd	
Job: 6-10 Cambridge Terrace 1 & 2 Chester Gate Regents Park London NW1	
Drawing Title: CHESTER GATE EXISTING FRONT ELEV.	
Scale: 1:100 @ A1 - 1:200 @ A3	
Date: Dec 2014	Drawn: Chkd:

MOXLEY ARCHITECTS
47 Clapham High St London SW4 7TL
www.moxley.co.uk T +44 (0) 7720 8968 F +44 (0) 7627 2533 E info@moxley.co.uk

© Moxley Architects Limited. Reg No 2247305
Job No: **6392** Drawing No: **4.012** Rev:

DO NOT SCALE OFF THIS DRAWING
REPORT ANY ERRORS OR
DISCREPANCIES TO THE
ARCHITECT PROMPTLY

PLEASE NOTE: THIS DRAWING IS
TO BE READ IN CONJUNCTION
WITH ALL OTHER DRAWINGS AND
DOCUMENTS SUBMITTED WITH
THIS APPLICATION.

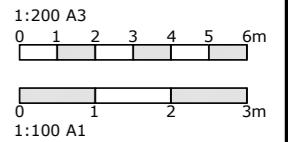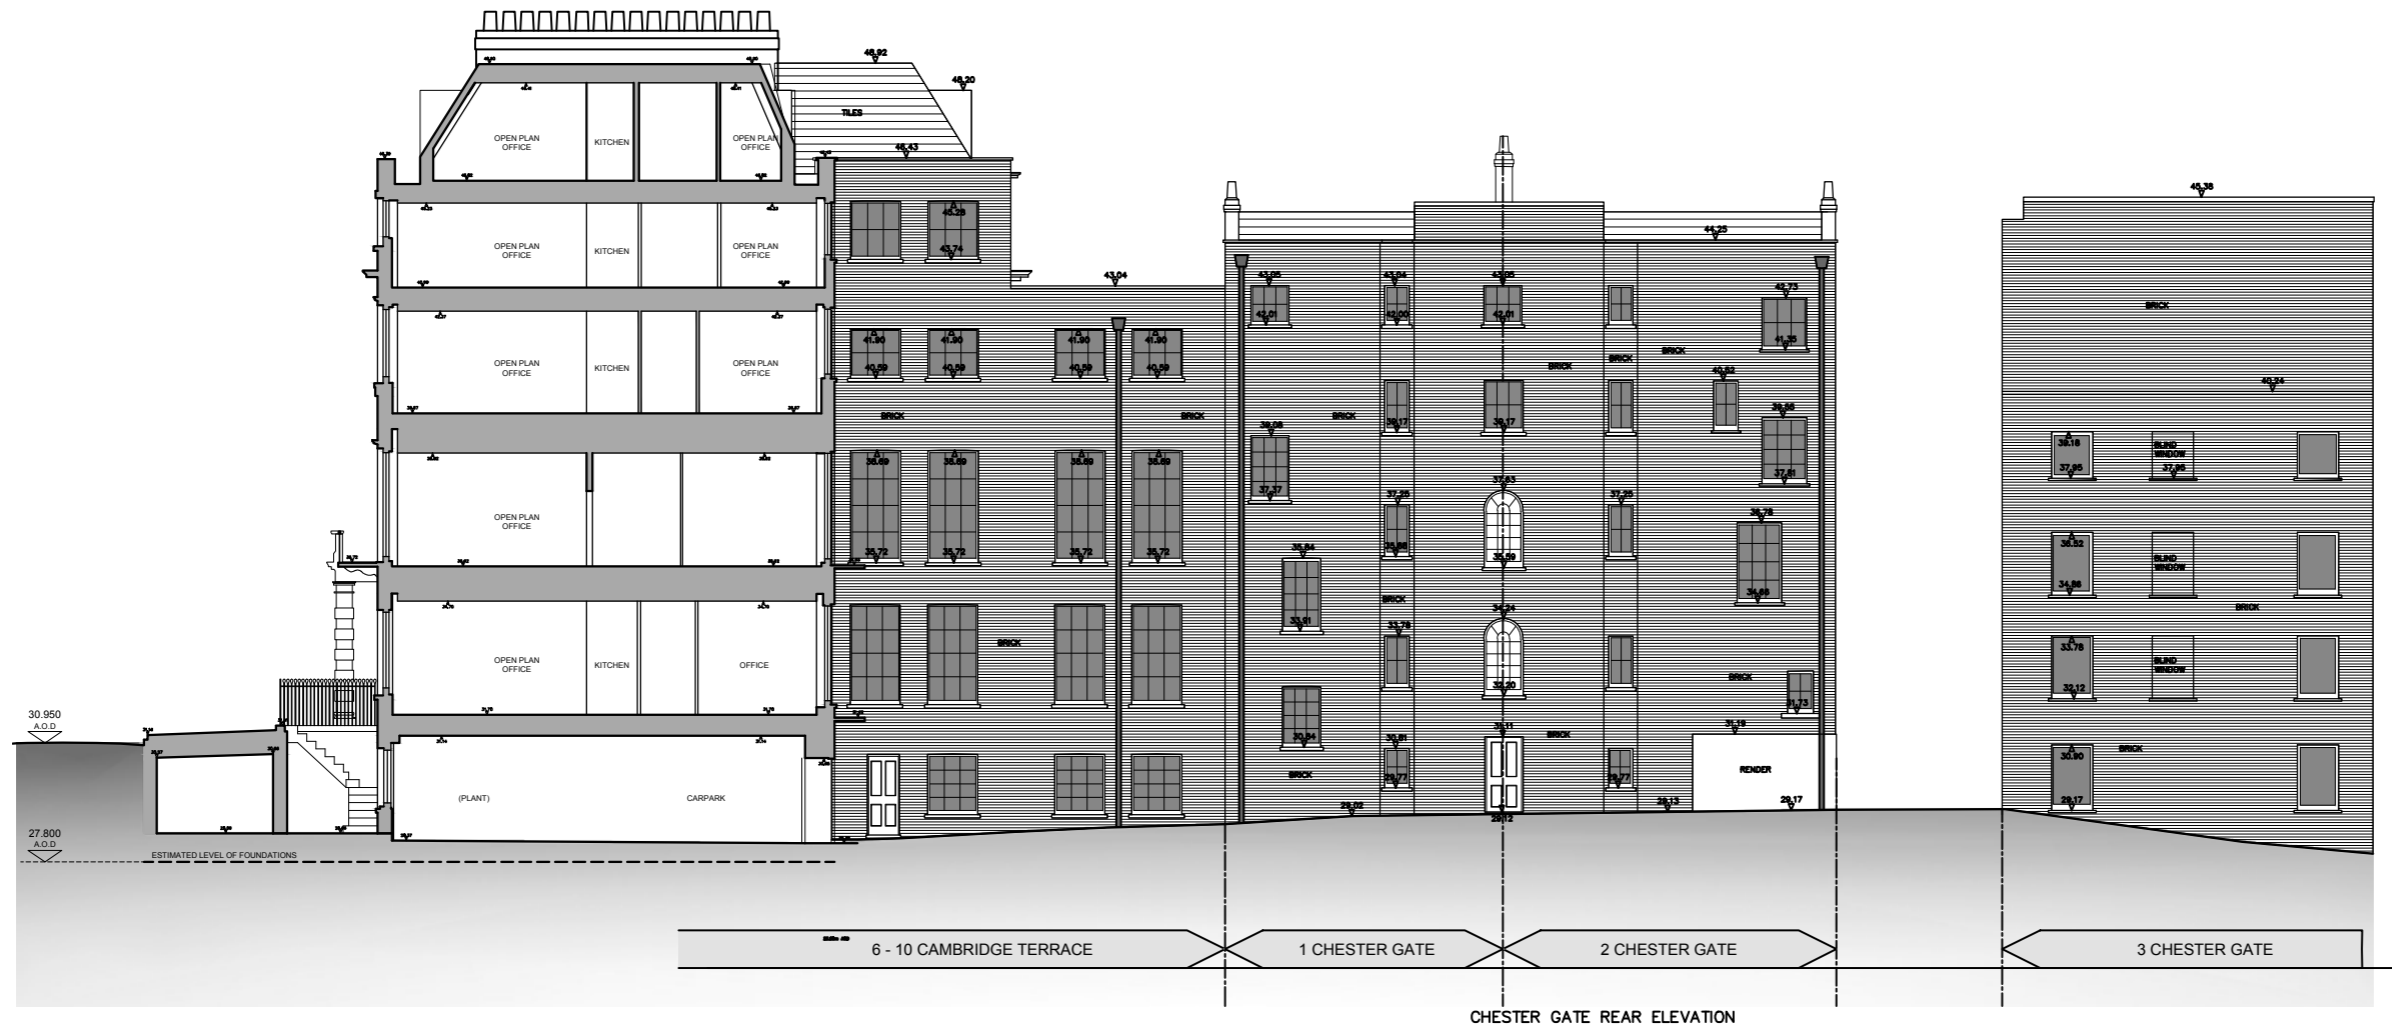

No	Date	By	Comments

Revision Notes

Status: **PLANNING**

Client:
Project Quad Ltd

Job:
6-10 Cambridge Terrace
1 & 2 Chester Gate
Regents Park
London NW1

Drawing Title:
CHESTER GATE
EXISTING REAR ELEV.

Scale: 1:100 @ A1 - 1:200 @ A3
Date: Dec 2014 Drawn: Chkd:

MOXLEY
ARCHITECTS

47 Clapham High St London SW4 7TL
www.moxley.co.uk

T +44 (0) 7720 8968
F +44 (0) 7627 2533
E info@moxley.co.uk

© Moxley Architects Limited. Reg No 2247305

Job No: **6392** Drawing No: **4.013** Rev:

Proposed Elevations

With comparison to the Approved Scheme

APPROVED ELEVATION CAMBRIDGE TERRACE FRONTAGE

DO NOT SCALE OFF THIS DRAWING
REPORT ANY ERRORS OR
DISCREPANCIES TO THE
ARCHITECT PROMPTLY

PLEASE NOTE: THIS DRAWING IS
TO BE READ IN CONJUNCTION
WITH ALL OTHER DRAWINGS AND
DOCUMENTS SUBMITTED WITH
THIS APPLICATION.



NOTES
1. All elements of elevations to be cleaned, repaired and redecorated.
2. Refer to drawings 639-2.008 & 639-2.026 for details of works to roof

1:200 A3
0 1 2 3 4 5 6
1:100 A1
0 1 2 3

No	Date	By	Comments

PLANNING

Client:
Project Quad Ltd

Job:
6-10 Cambridge Terrace
& 1 + 2 Chester Gate
Regents Park
London NW1

Drawing Title:
APPROVED ELEVATIONS
Cambridge Terrace Frontage

Scale: 1:100 @ A1 - 1:200 @ A3
Date: **Drawn:** **Chkd:**

MOXLEY ARCHITECTS
47 Clapham High St. T +44 (0) 7720 8968
London SW4 7TL F +44 (0) 7627 2533
www.moxley.co.uk E info@moxley.co.uk

© Moxley Architects Limited. Reg No 2247305
639 **4.001**