


Do not scale from this drawing.

Panel Description	Date	By
A - Sanction amended	24/11/15	APC




Existing Elevation @ 1:50 @ A1

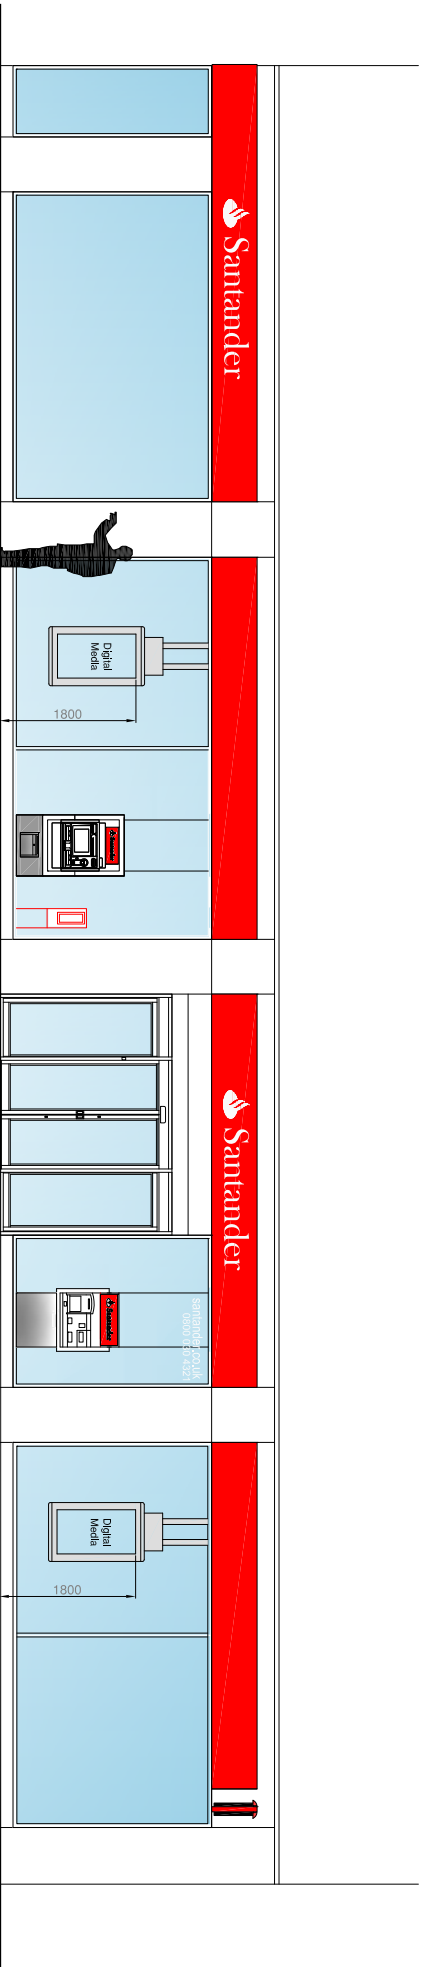


Proposed Elevation @ 1:50 @ A1




Block Plan @ 1:500 @ A1

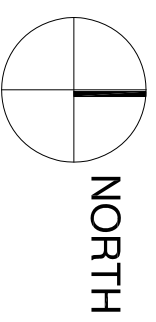

NORTH

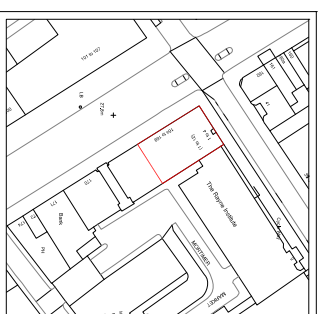

SITE PLAN @ 1:1250 @ A1

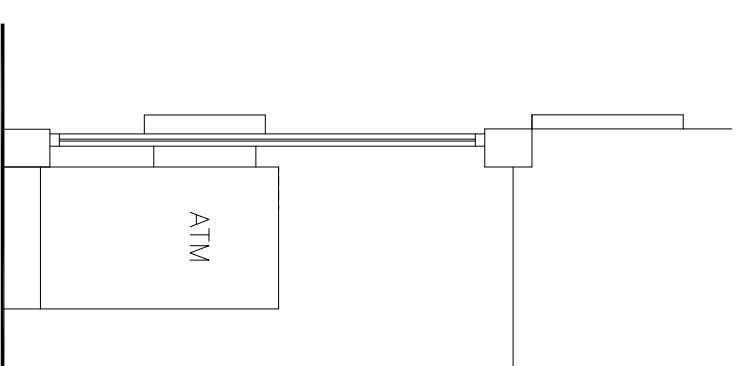

TYPICAL SECTION @ 1:20 @ A1

Scale bar @ 1:500 @ A1



PLANNING



Project
Santander-Tottenham Court Road
London W1T 7JE

Title
Existing & Proposed Elevations
Site & Block Plan

Scale	Varies
Dm	APC
Date	19/11/15
Consultation drawing number	brand

Client drawing number	rev.
Tottenham Court road-0582-EL-PL	A