
 


DO NOT SCALE FROM THIS DRAWING.
ALL DIMENSION TO BE CHECKED ON SITE.
COPYRIGHT RESERVED

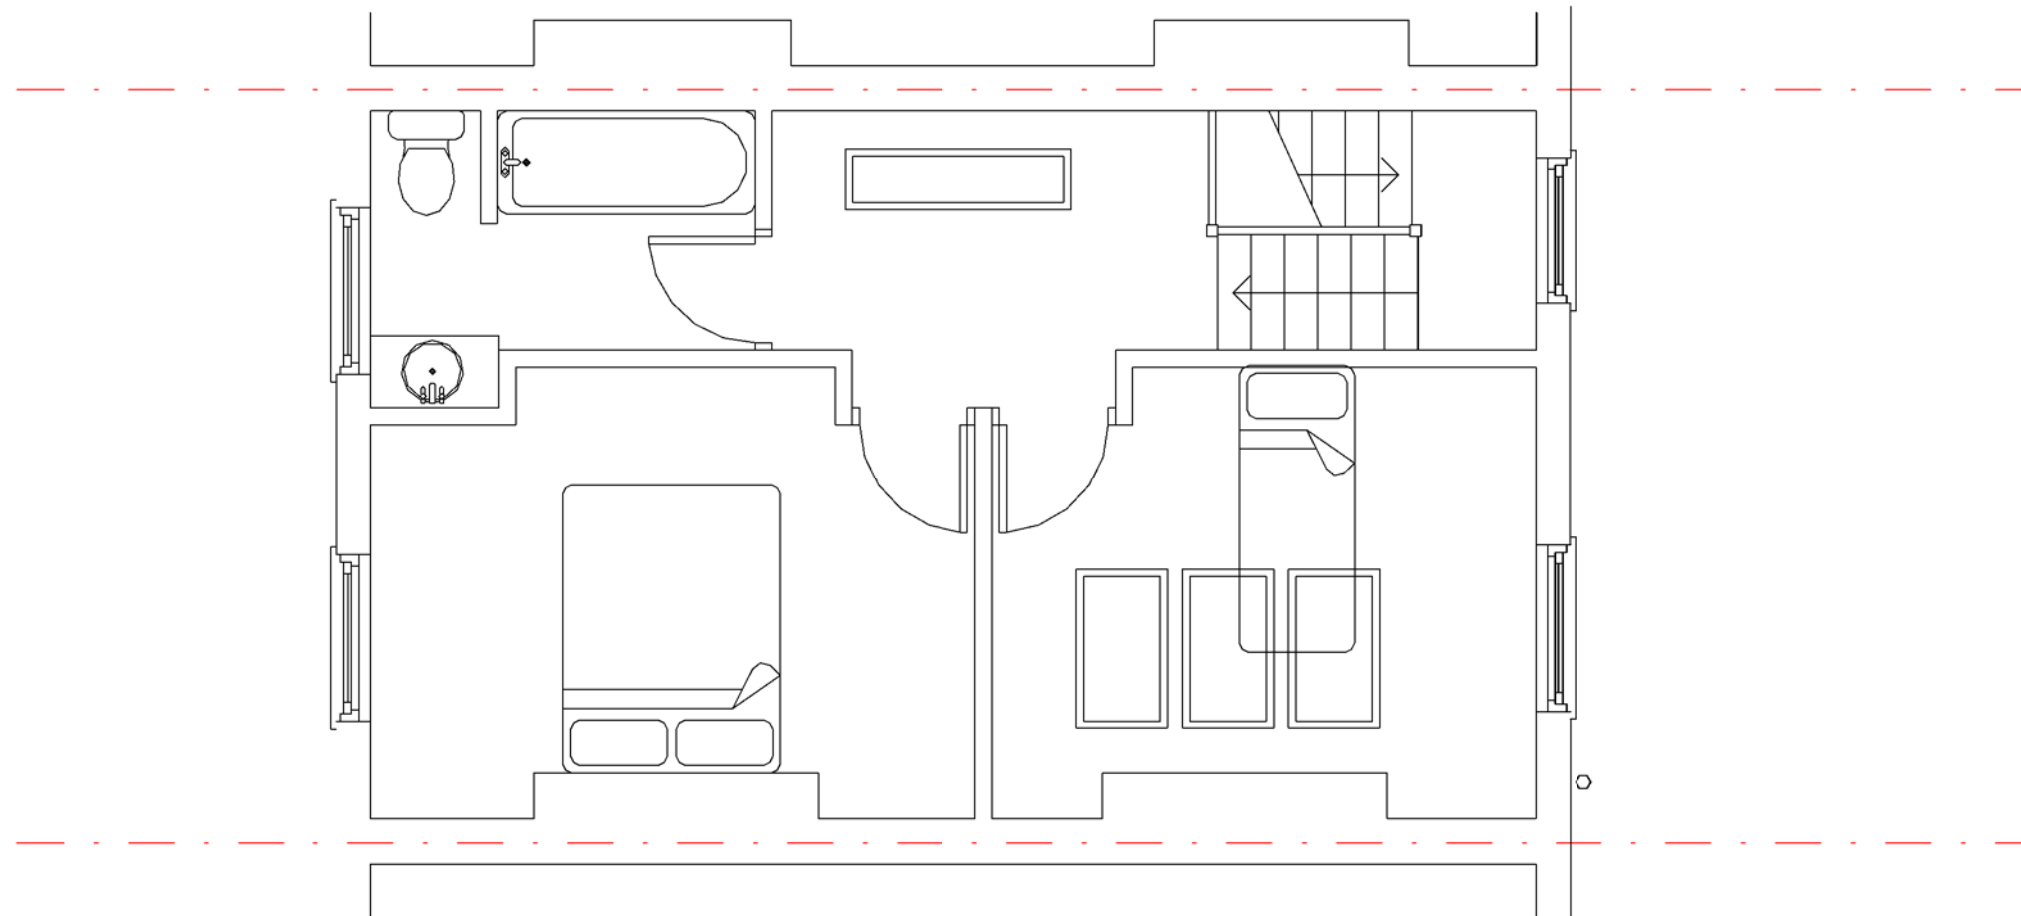

REV/ISSUE	NOTE	DRN	DATE

SCALE	DATE	DRN	CHK
1:50@A3	07/12/2015	PE	-

PROJECT
**51 PRINCES ROAD,
LONDON, NW1 8JS**

DRAWING
EXISTING 2ND FLOOR PLAN

bubble architects
73 MORNINGTON STREET
LONDON NW1 7QE
WWW.BUBBLEARCHITECTS.CO.UK

JOB NO	DRAWING NO	REV
015028	P-01-D-007	