




REAR ELEVATION
AS EXISTING

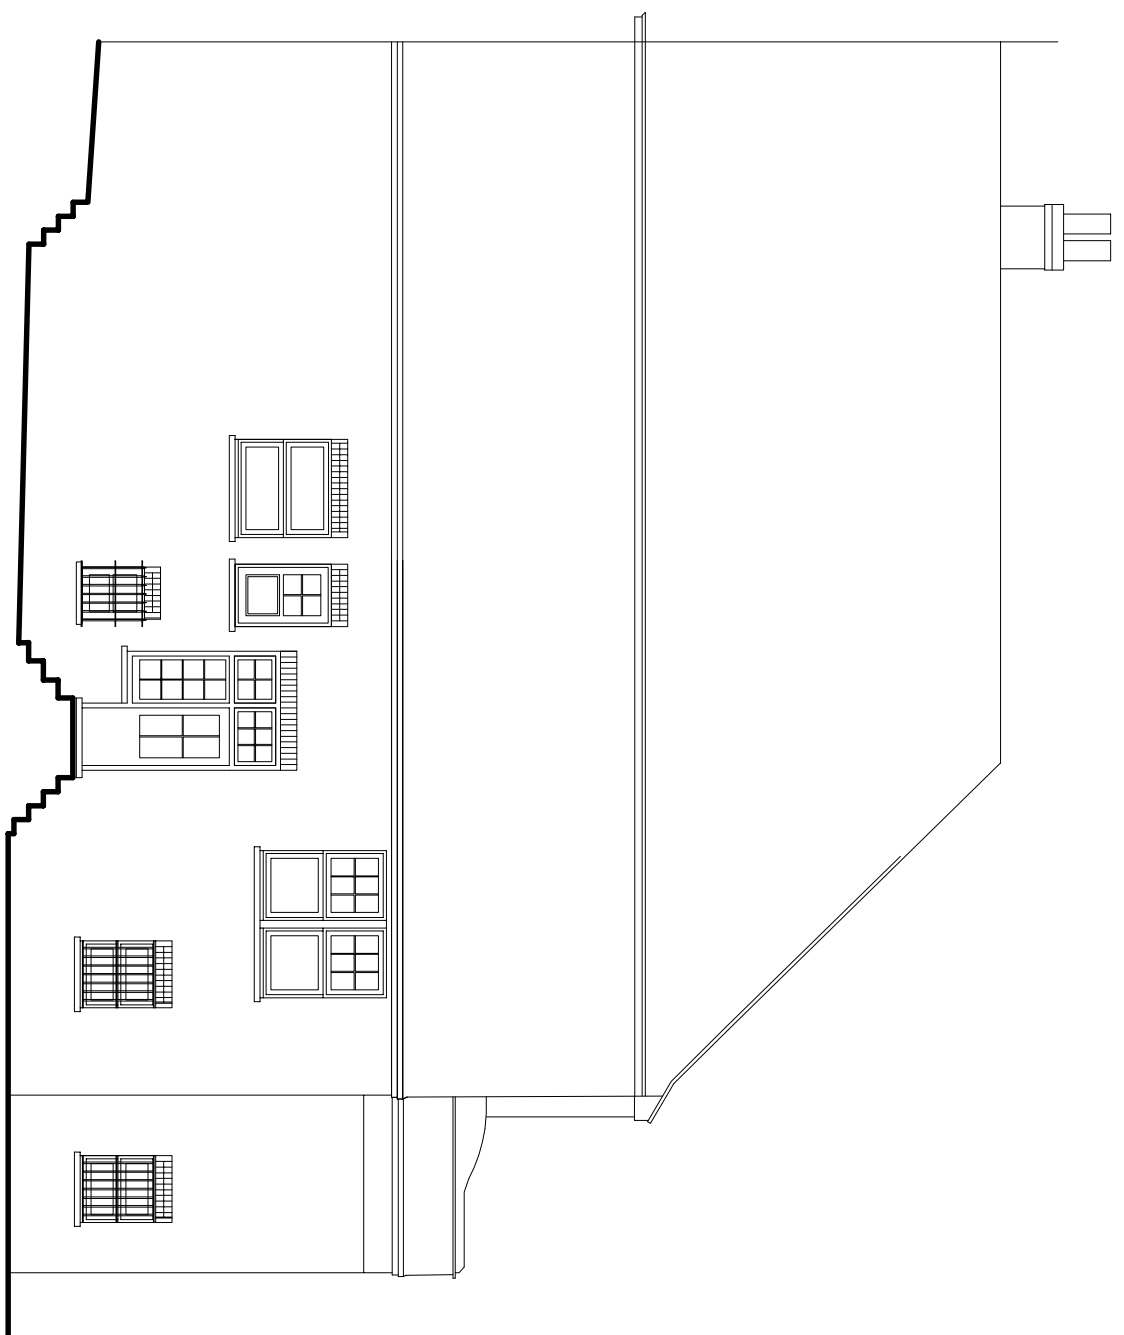


SIDE ELEVATION
AS EXISTING

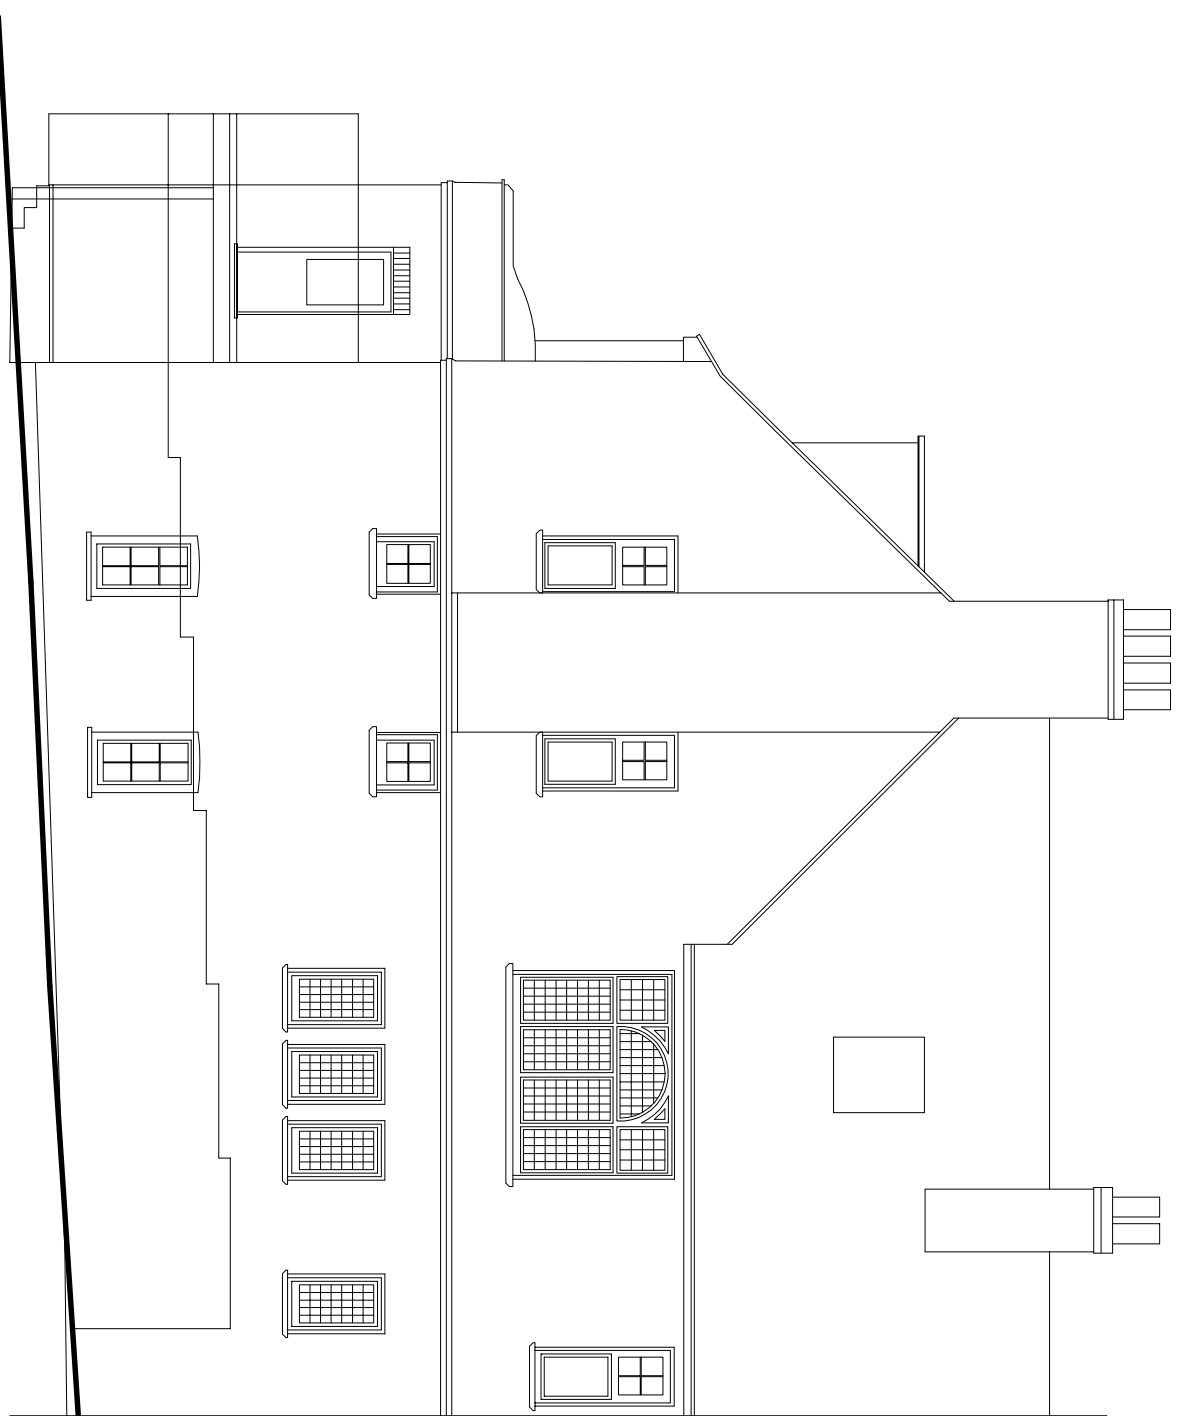


SIDE ELEVATION
AS EXISTING

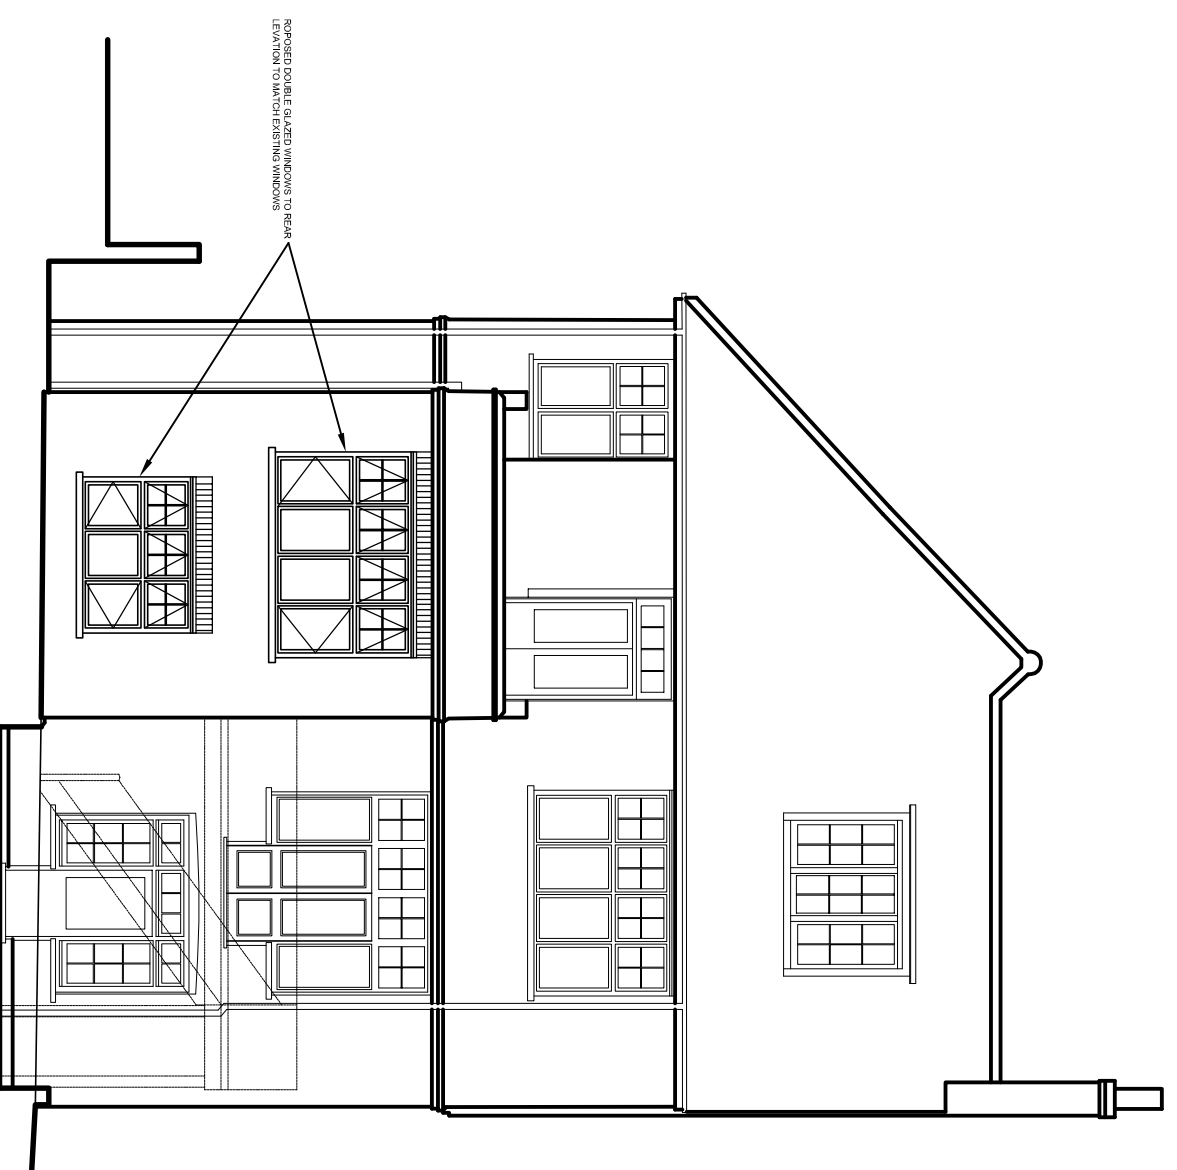

REAR ELEVATION
AS PROPOSED

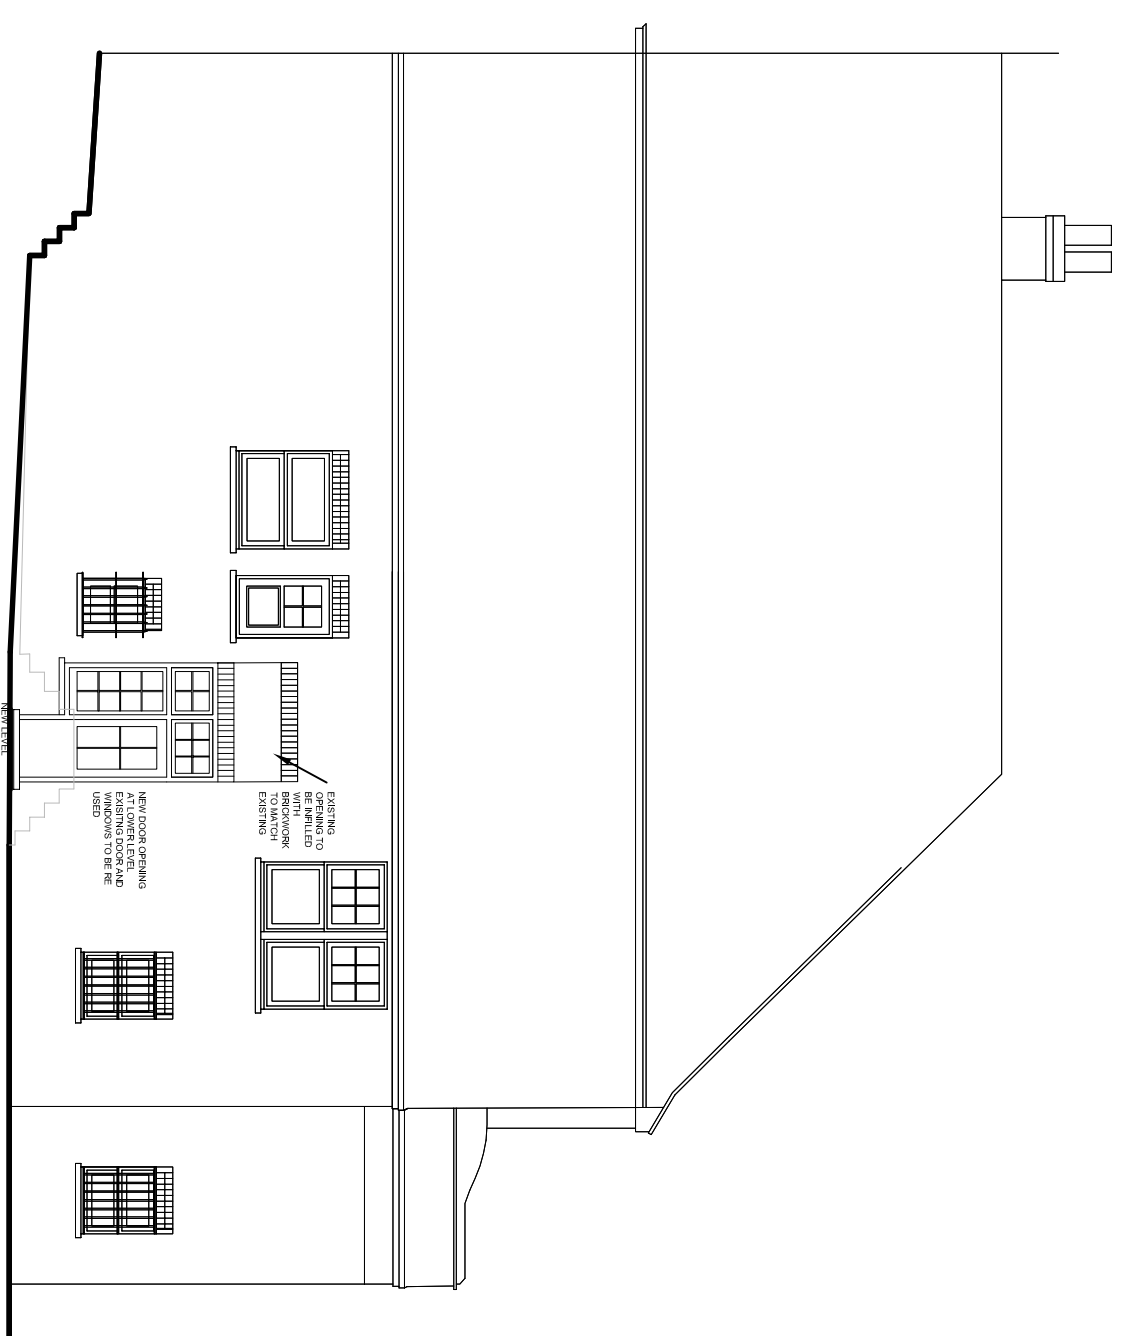

SIDE ELEVATION
AS EXISTING

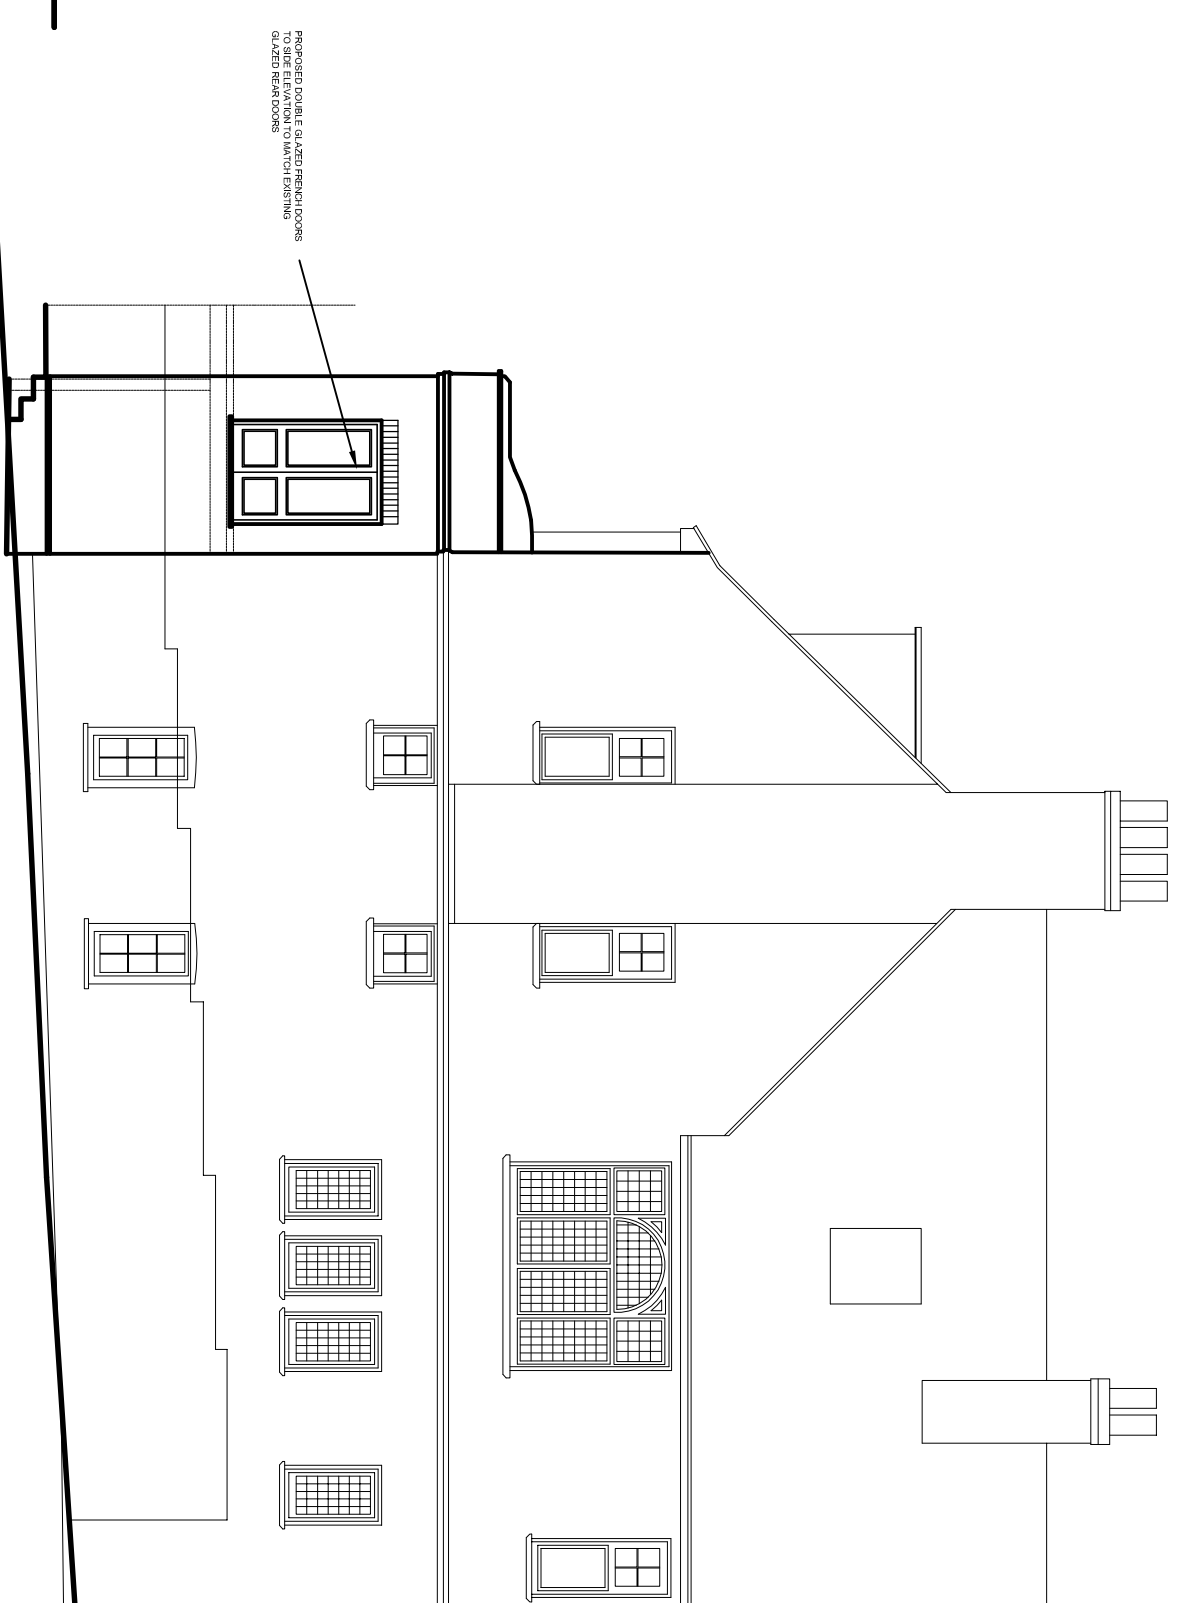

SIDE ELEVATION
AS PROPOSED

| | |
|----------|-------------------|
| Revision | 00.00.00 |
| NO | PRELIMINARY ISSUE |
| Client | |

37 FERNCROFT AVENUE
LONDON
NW3 7PG

ELEVATIONS
AS EXISTING AND PROPOSED

Client
MRS B COHEN

Bd2

18 Hyde Lane
Dunbury, Essex
CM3 4QS
Tel 01245 227 301
Fax 01245 227 954

| | |
|--------------|----------|
| Scale | Date |
| 1:100 | NOV 2015 |
| Drawing No. | Revision |
| 303776 - 104 | . |