



01 - LOWER GROUND FLOOR

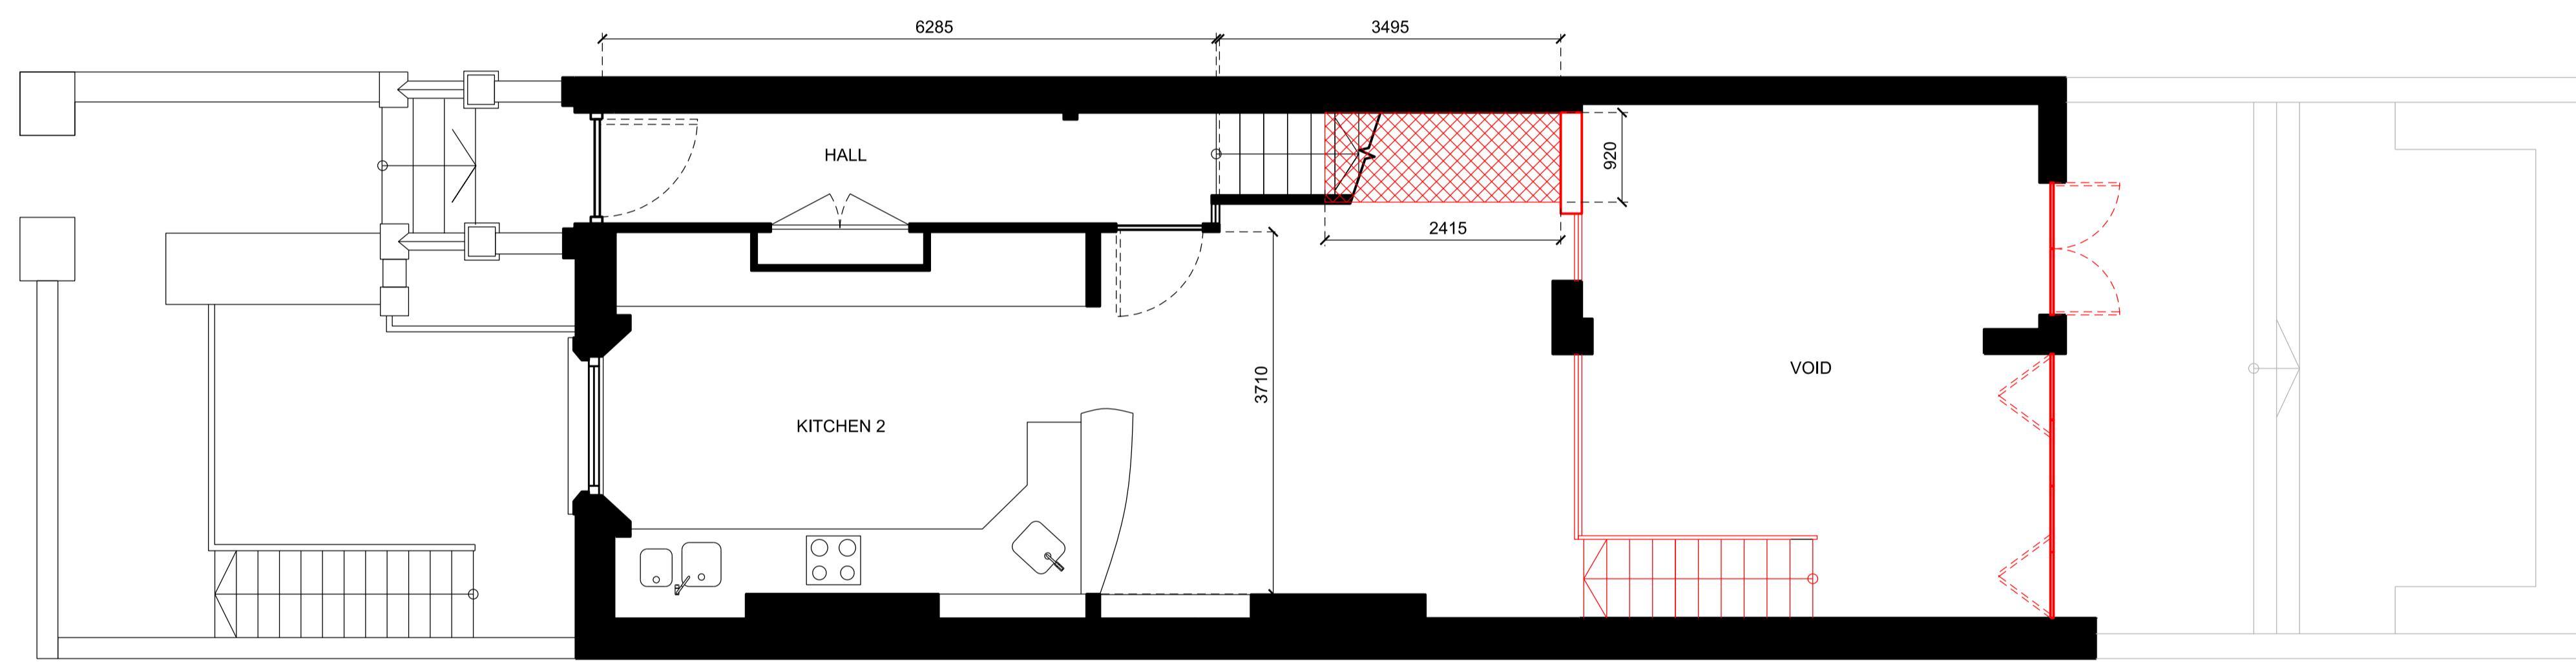

02 - GROUND FLOOR

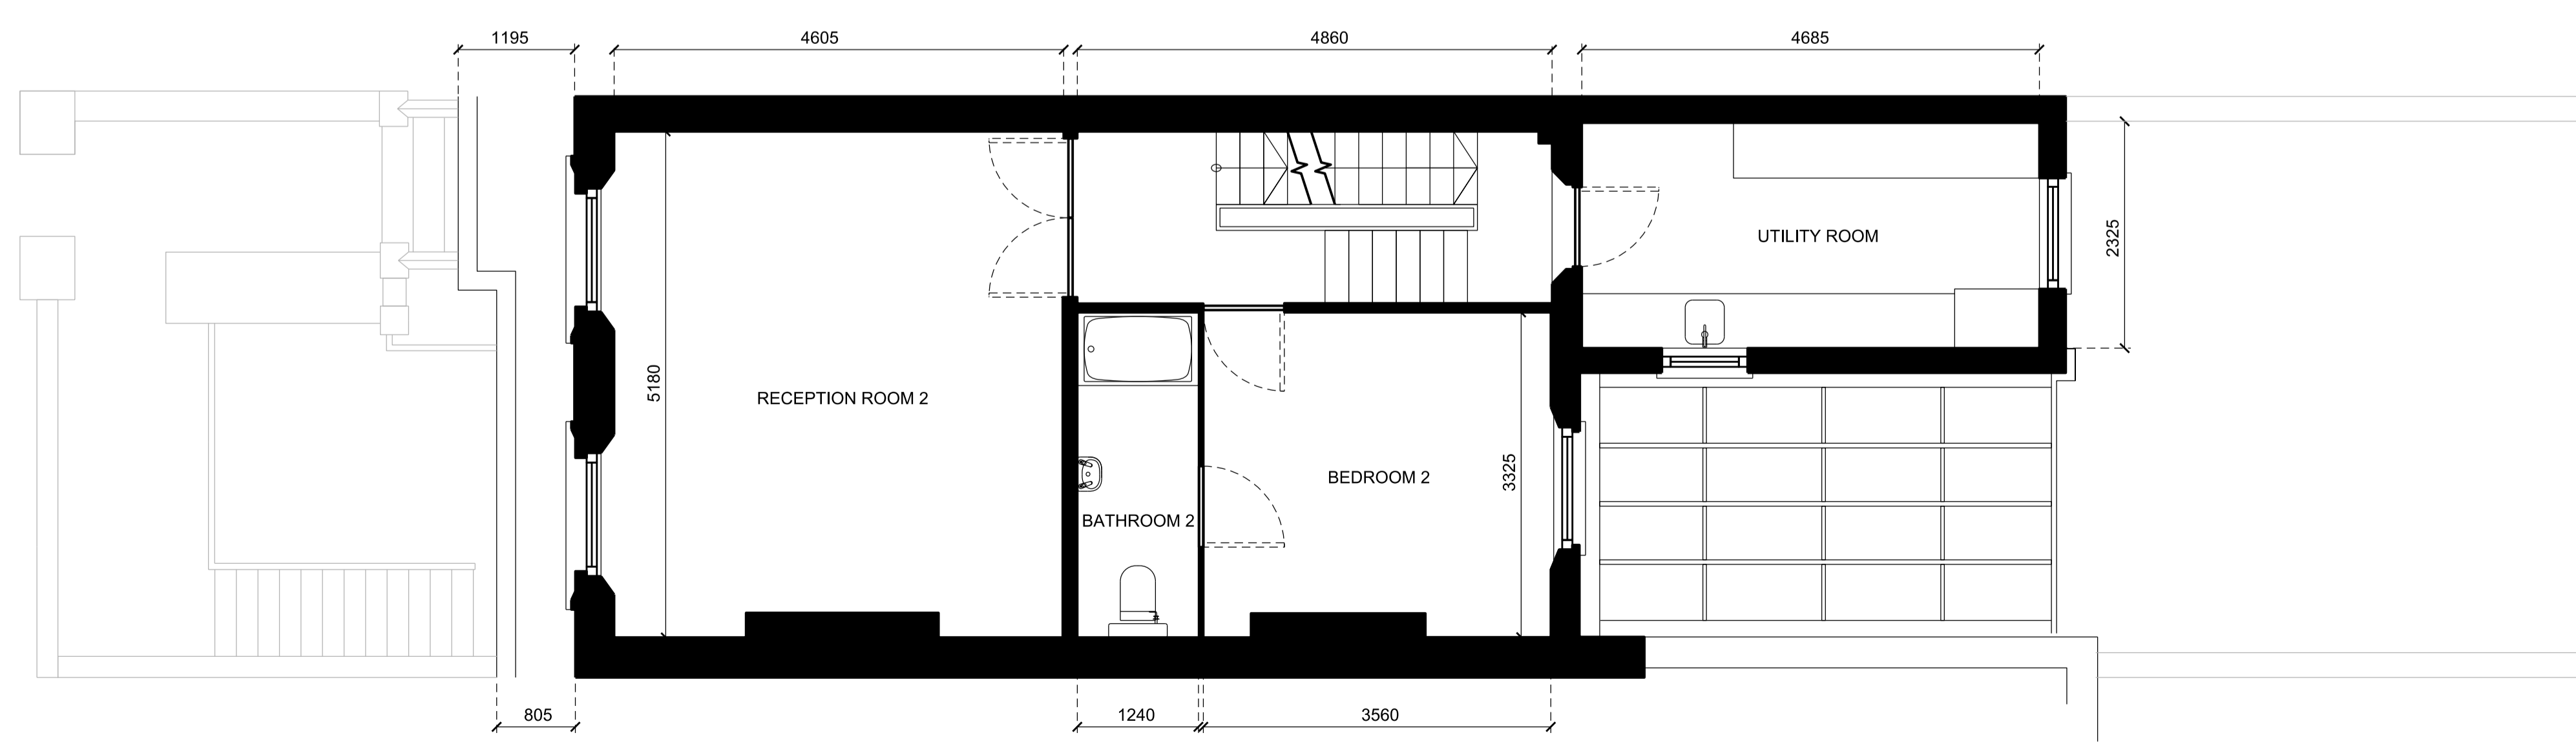

03 - FIRST FLOOR

KEY:

- Element to be removed
- Portion of floor slab to be removed

SCALE BAR
1:50@A1

P01	10.12.15	Planning
revision	date	amendment



- Do not scale from this drawing
 - All dimensions to be checked on site by the Contractor
 - And such dimensions to be their responsibility
 - Report all drawing errors and omissions to the Architect
 - All dimensions in millimeters unless noted otherwise
 - If in doubt ask Contract Administrator

job title GLOUCESTER AVENUE				
drawing title/location LOWER FLOOR PLANS - EXISTING				
status PLANNING				
scale 1:50 @ A1		1:100 @ A3		
job no A014	source A	zone (00)	element P101	revision P01