




01 - SECOND FLOOR

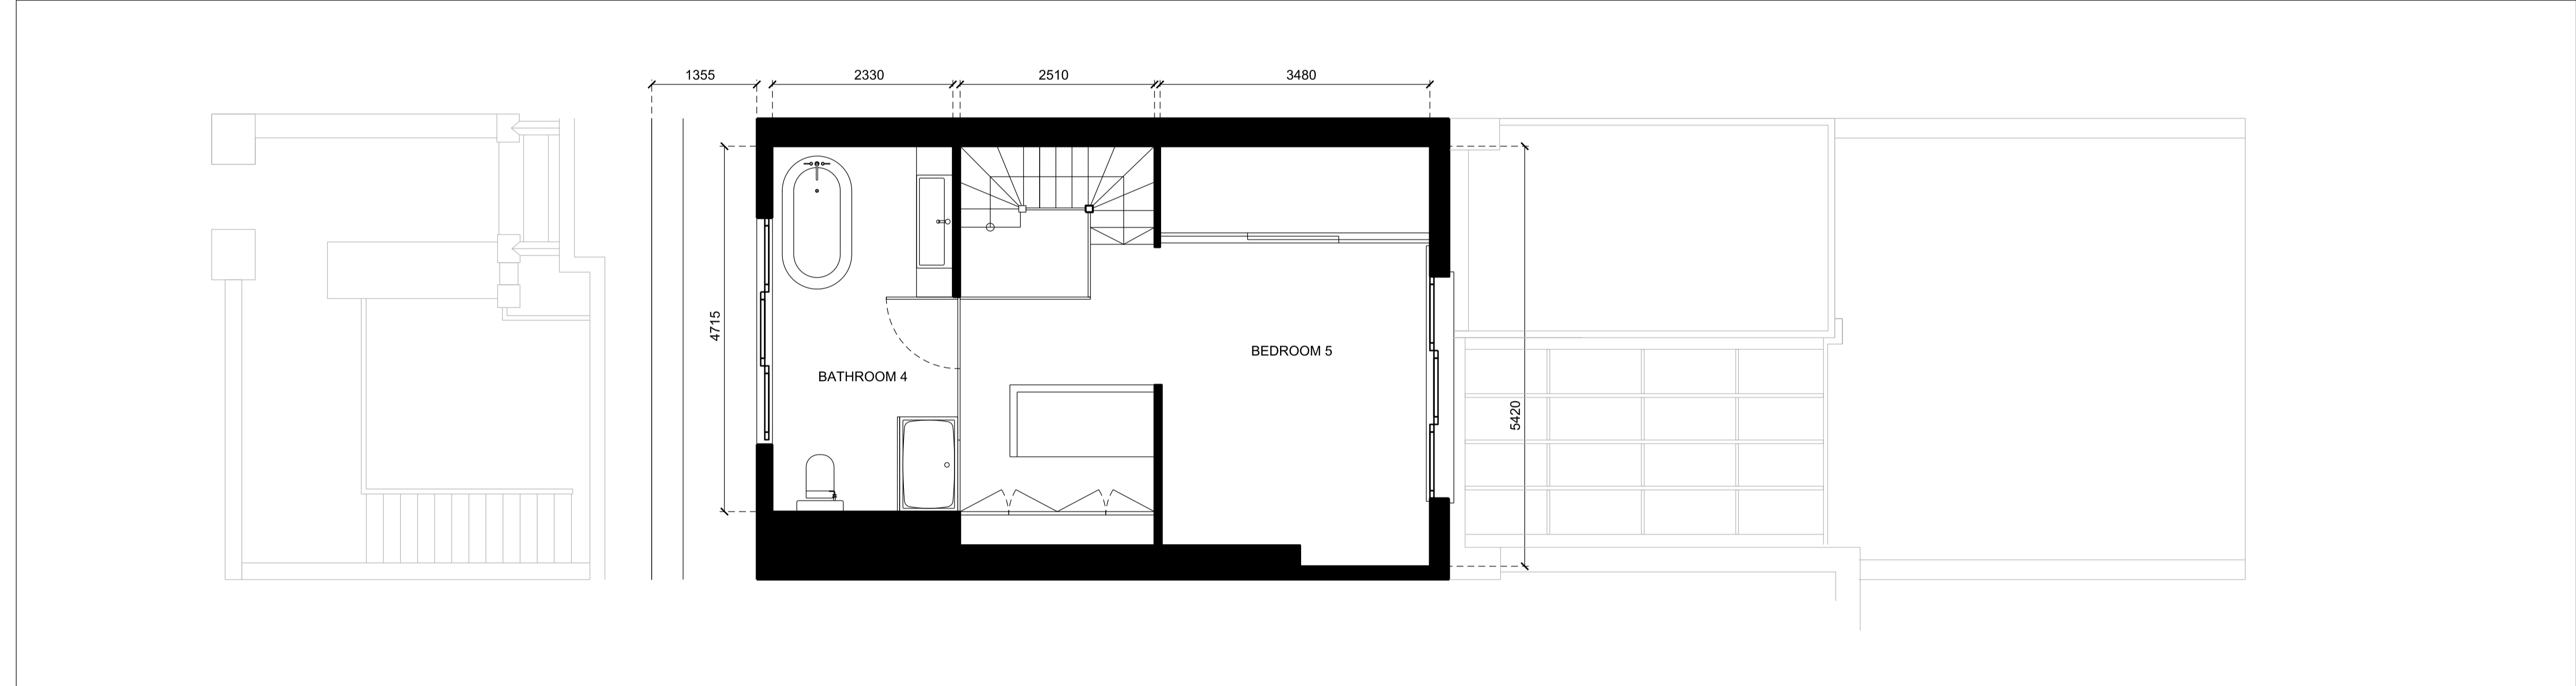

02 - THIRD FLOOR

KEY:

- Element to be removed
- Portion of floor slab to be removed

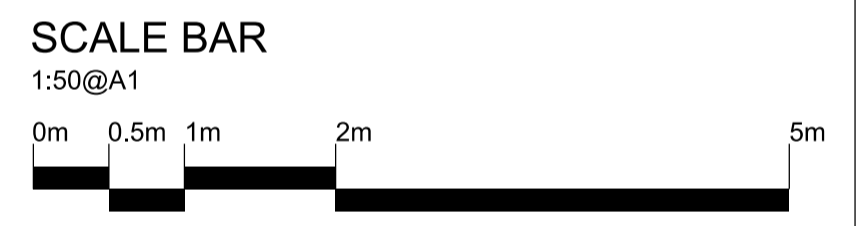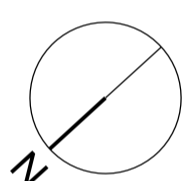

P01	10.12.15	Planning
revision	date	amendment



- Do not scale from this drawing
 - All dimensions to be checked on site by the Contractor
 - And such dimensions to be their responsibility
 - Report all drawing errors and omissions to the Architect
 - All dimensions in millimeters unless noted otherwise
 - If in doubt ask Contract Administrator

job title				
GLOUCESTER AVENUE				
drawing title/location				
UPPER FLOOR PLANS - EXISTING				
status	PLANNING			
scale	1:50 @ A1	1:100 @ A3		
job no	source	zone	element	drawing no.
A014	A		(00) P102	P01