



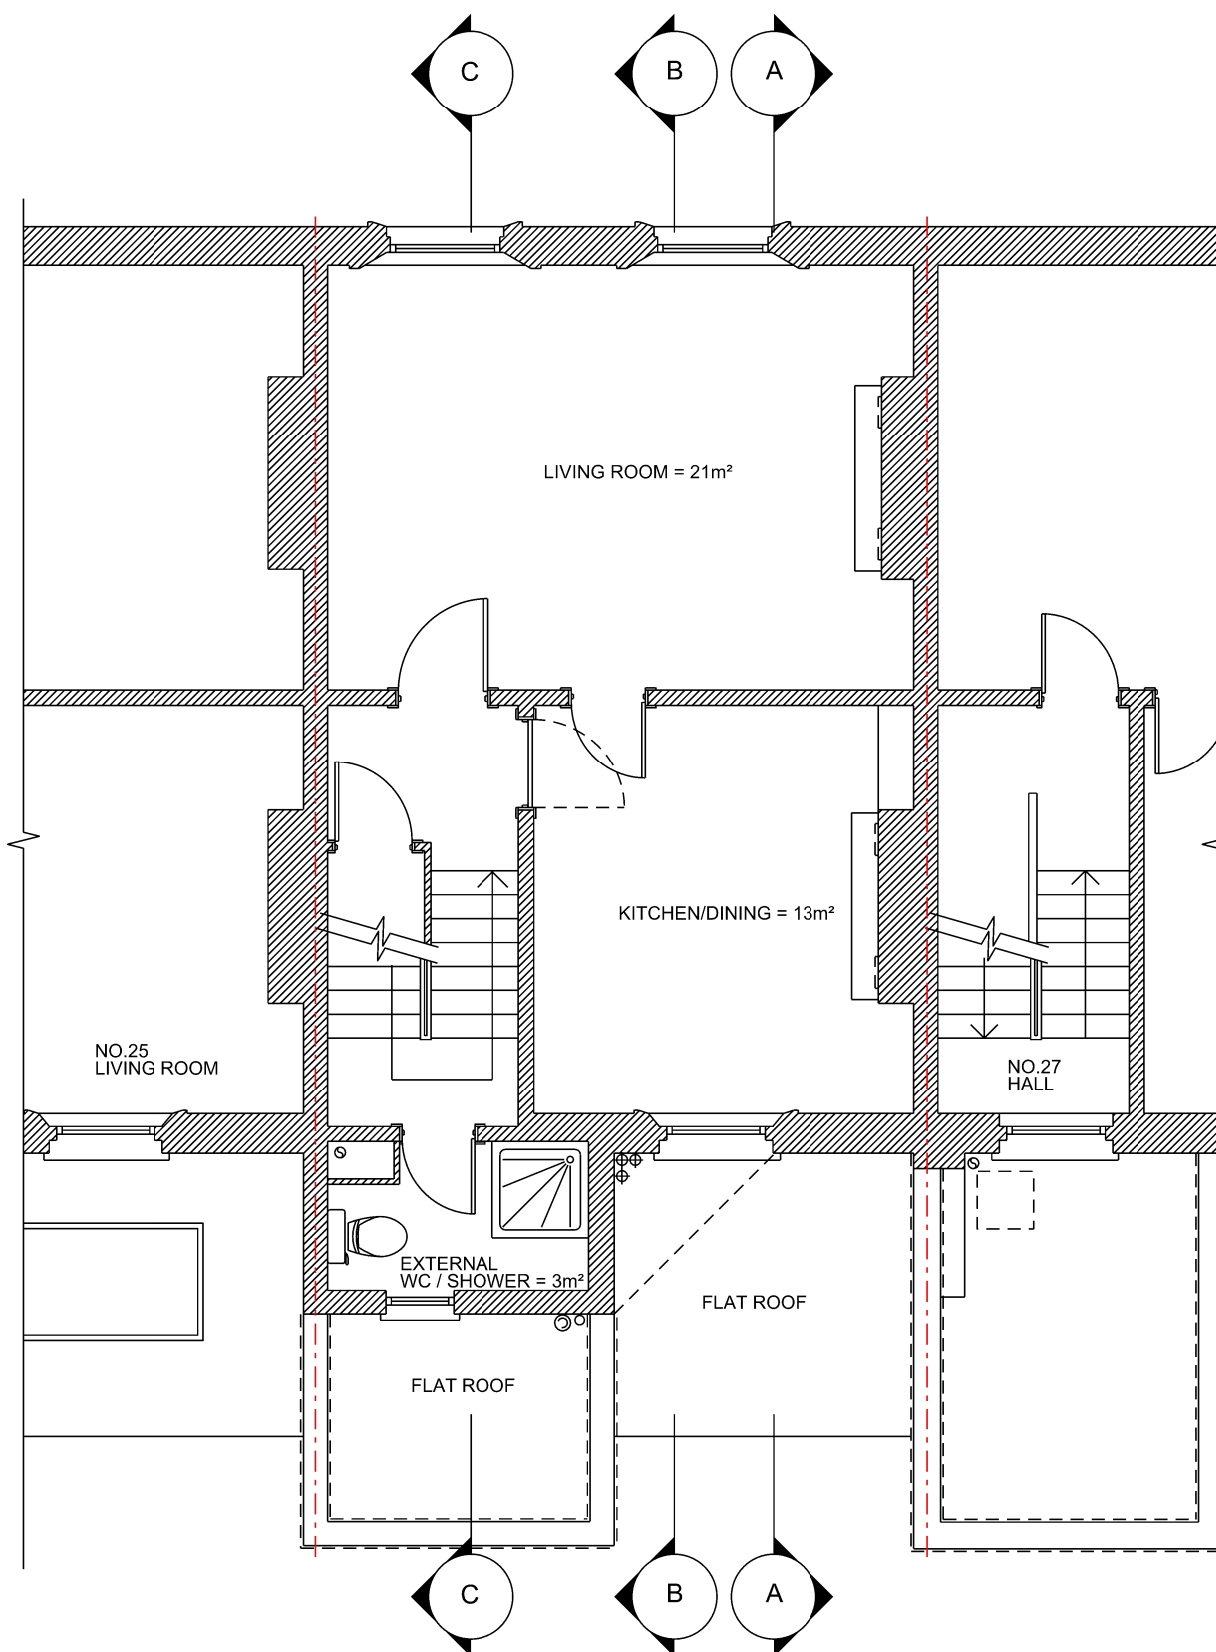

EXISTING FIRST FLOOR PLAN

Gross internal area = 34m² + 3m² (External WC / Shower Room)

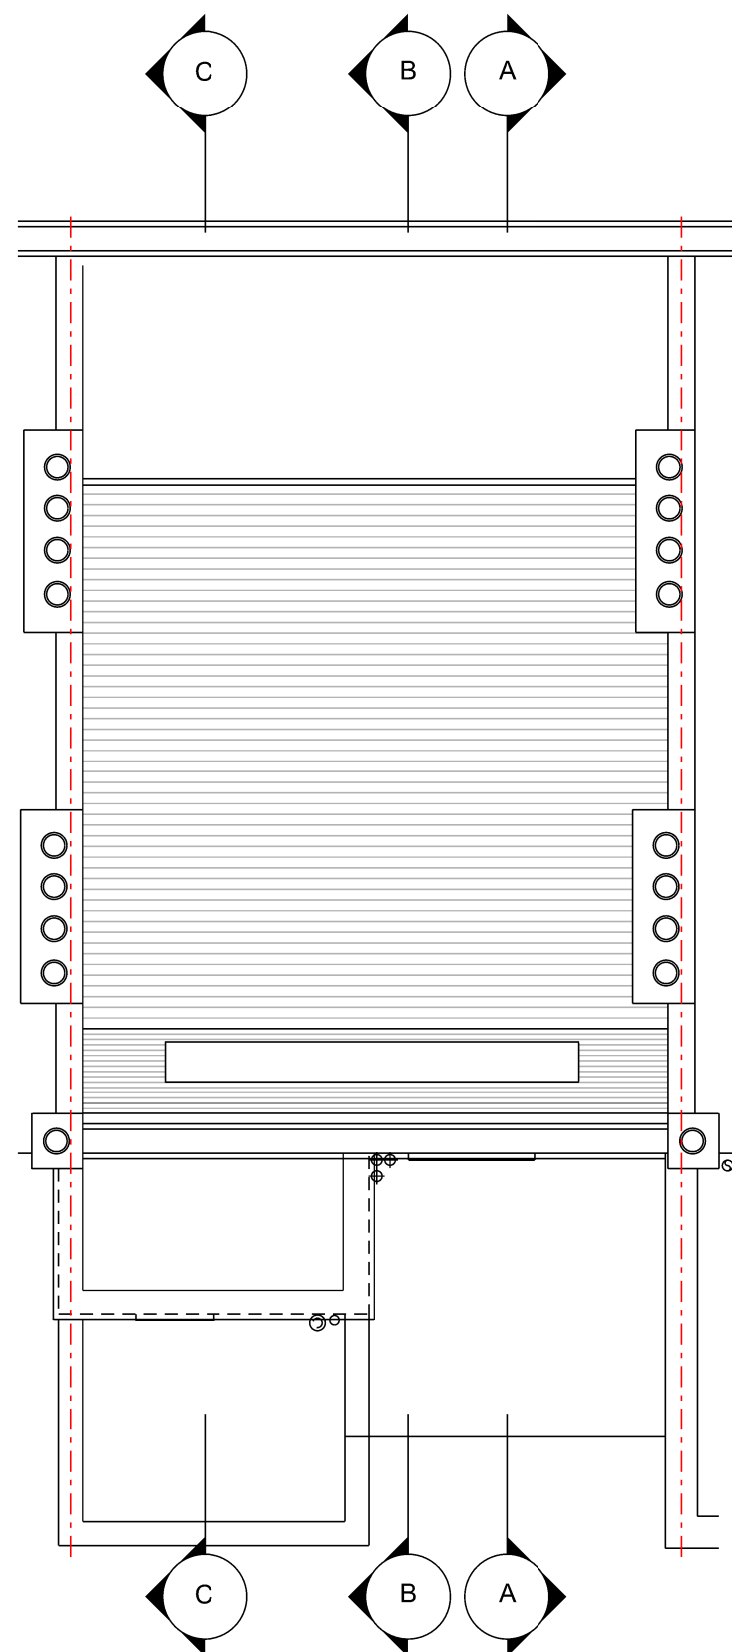

EXISTING ROOF PLAN



FORMWORK ARCHITECTS LTD

47 St. John's Wood High Street London NW8 7NJ
tel. 020 7722 7069 www.formwork.uk.com



Do not scale from this drawing.
Resolve discrepancies prior to
construction. If in doubt ASK
This drawing is COPYRIGHT

Revisions:

A	08/12/15	Planning application drawing
B		
C		
D		
E		
F		

Drawing Status:

Preliminary for Approval	11/06/15
Design Approved by Client	12/06/15
Planning Drawing	08/12/15
Tender Drawing	
Construction Drawing	

Project: FIRST FLOOR FLAT, 26 CHALCOT ROAD LONDON, NW1 8LN

Title: EXISTING FIRST FLOOR AND ROOF PLAN

Scale: 1:50 @ A2 / 1:100 @ A4 Date: 11/06/2015

Drawing Number: 469 / L / 01

ORIGINAL A2
REDUCED A3

