

General notes:
 The drawing is copyright of KSR architects. The drawings must be read in conjunction with specifications and all other relevant documentation and drawings.
 KSR Architects accept no liability for any expense, loss or damage of whatsoever nature and however arising from any variation made to this drawing or in the execution of the work to which it relates which has not been referred to them and their approval obtained.
 Check all dimensions on site prior to carrying out any works.

Notes/Legends

TO BE DEMOLISHED

P1 Planning Application Submission 08.05.12 SHY RS
 Rev: 01/01/12 By: CHJ

© KSR architects
 Stamp



PLANNING

KSR architects
 14 Greenford Street
 London
 NW1 2ND
 t: +44 (0)20 7692 5000
 f: +44 (0)20 7692 5050
 www.ksr-architects.com


Project
6 NUTLEY TERRACE
 London NW3 5BX

Title
DEMOLITION PLAN


Date: MAY 2012 Drawn by: SHY Checked: SHY

Scale: 1:100 @A1 / 1:200 @A3


Project Ref: NUT Drawing no: NUT-030 Revision: -

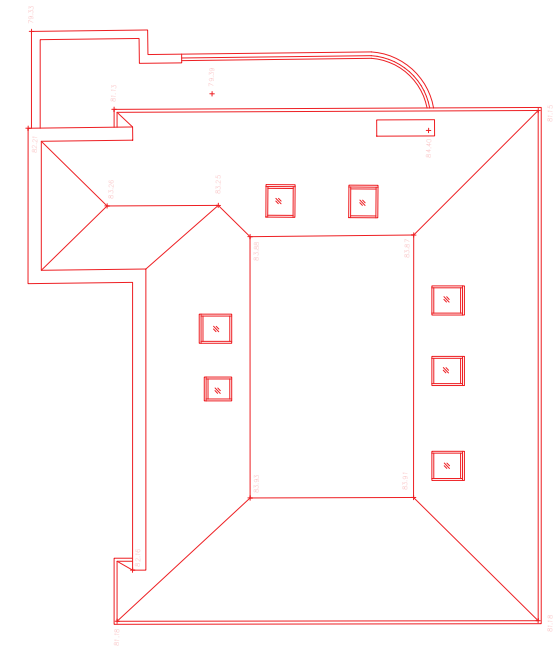

3 EXISTING ROOF PLAN
 1:100

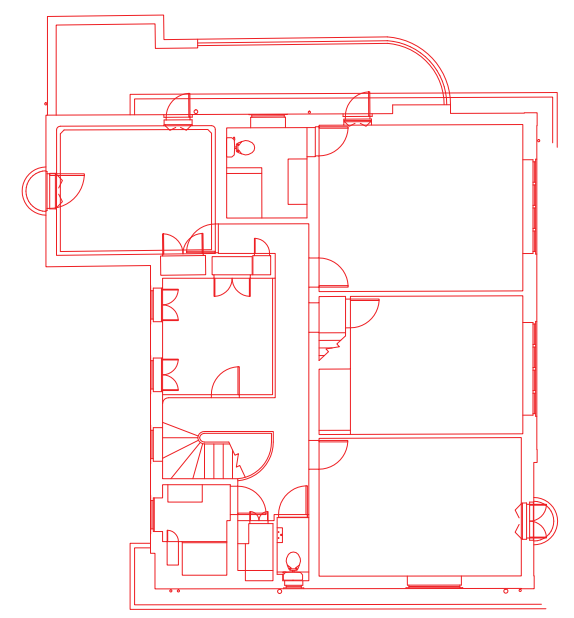

2 EXISTING FIRST FLOOR PLAN
 1:100

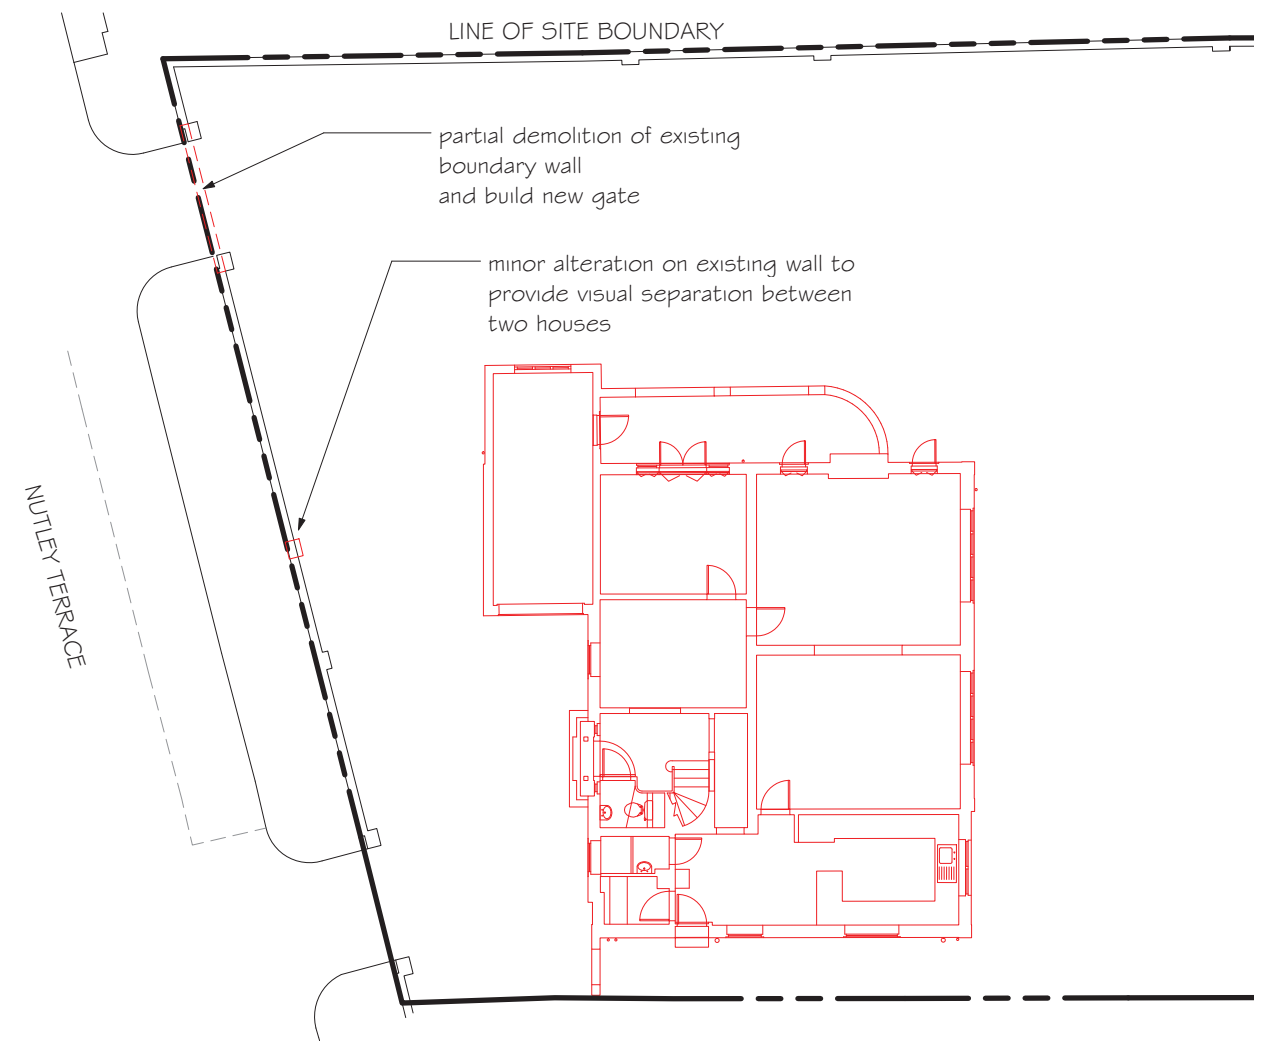

1 EXISTING GROUND FLOOR PLAN
 1:100

