

This drawing is prepared for the purposes of a planning application and to show design intent only. The information contained herein must not be used for costing, construction, engineering or any other purposes without agreement in writing from Waugh Thistleton Architects Ltd.

NOTES




 Extent of Application Site



REV COMMENTS DATE CHK

This drawing is prepared for the purposes of a planning application and to show design intent only. The information contained herein must not be used for costing, construction, engineering or any other purposes without agreement in writing from Waugh Thistleton Architects Ltd.

NOTES

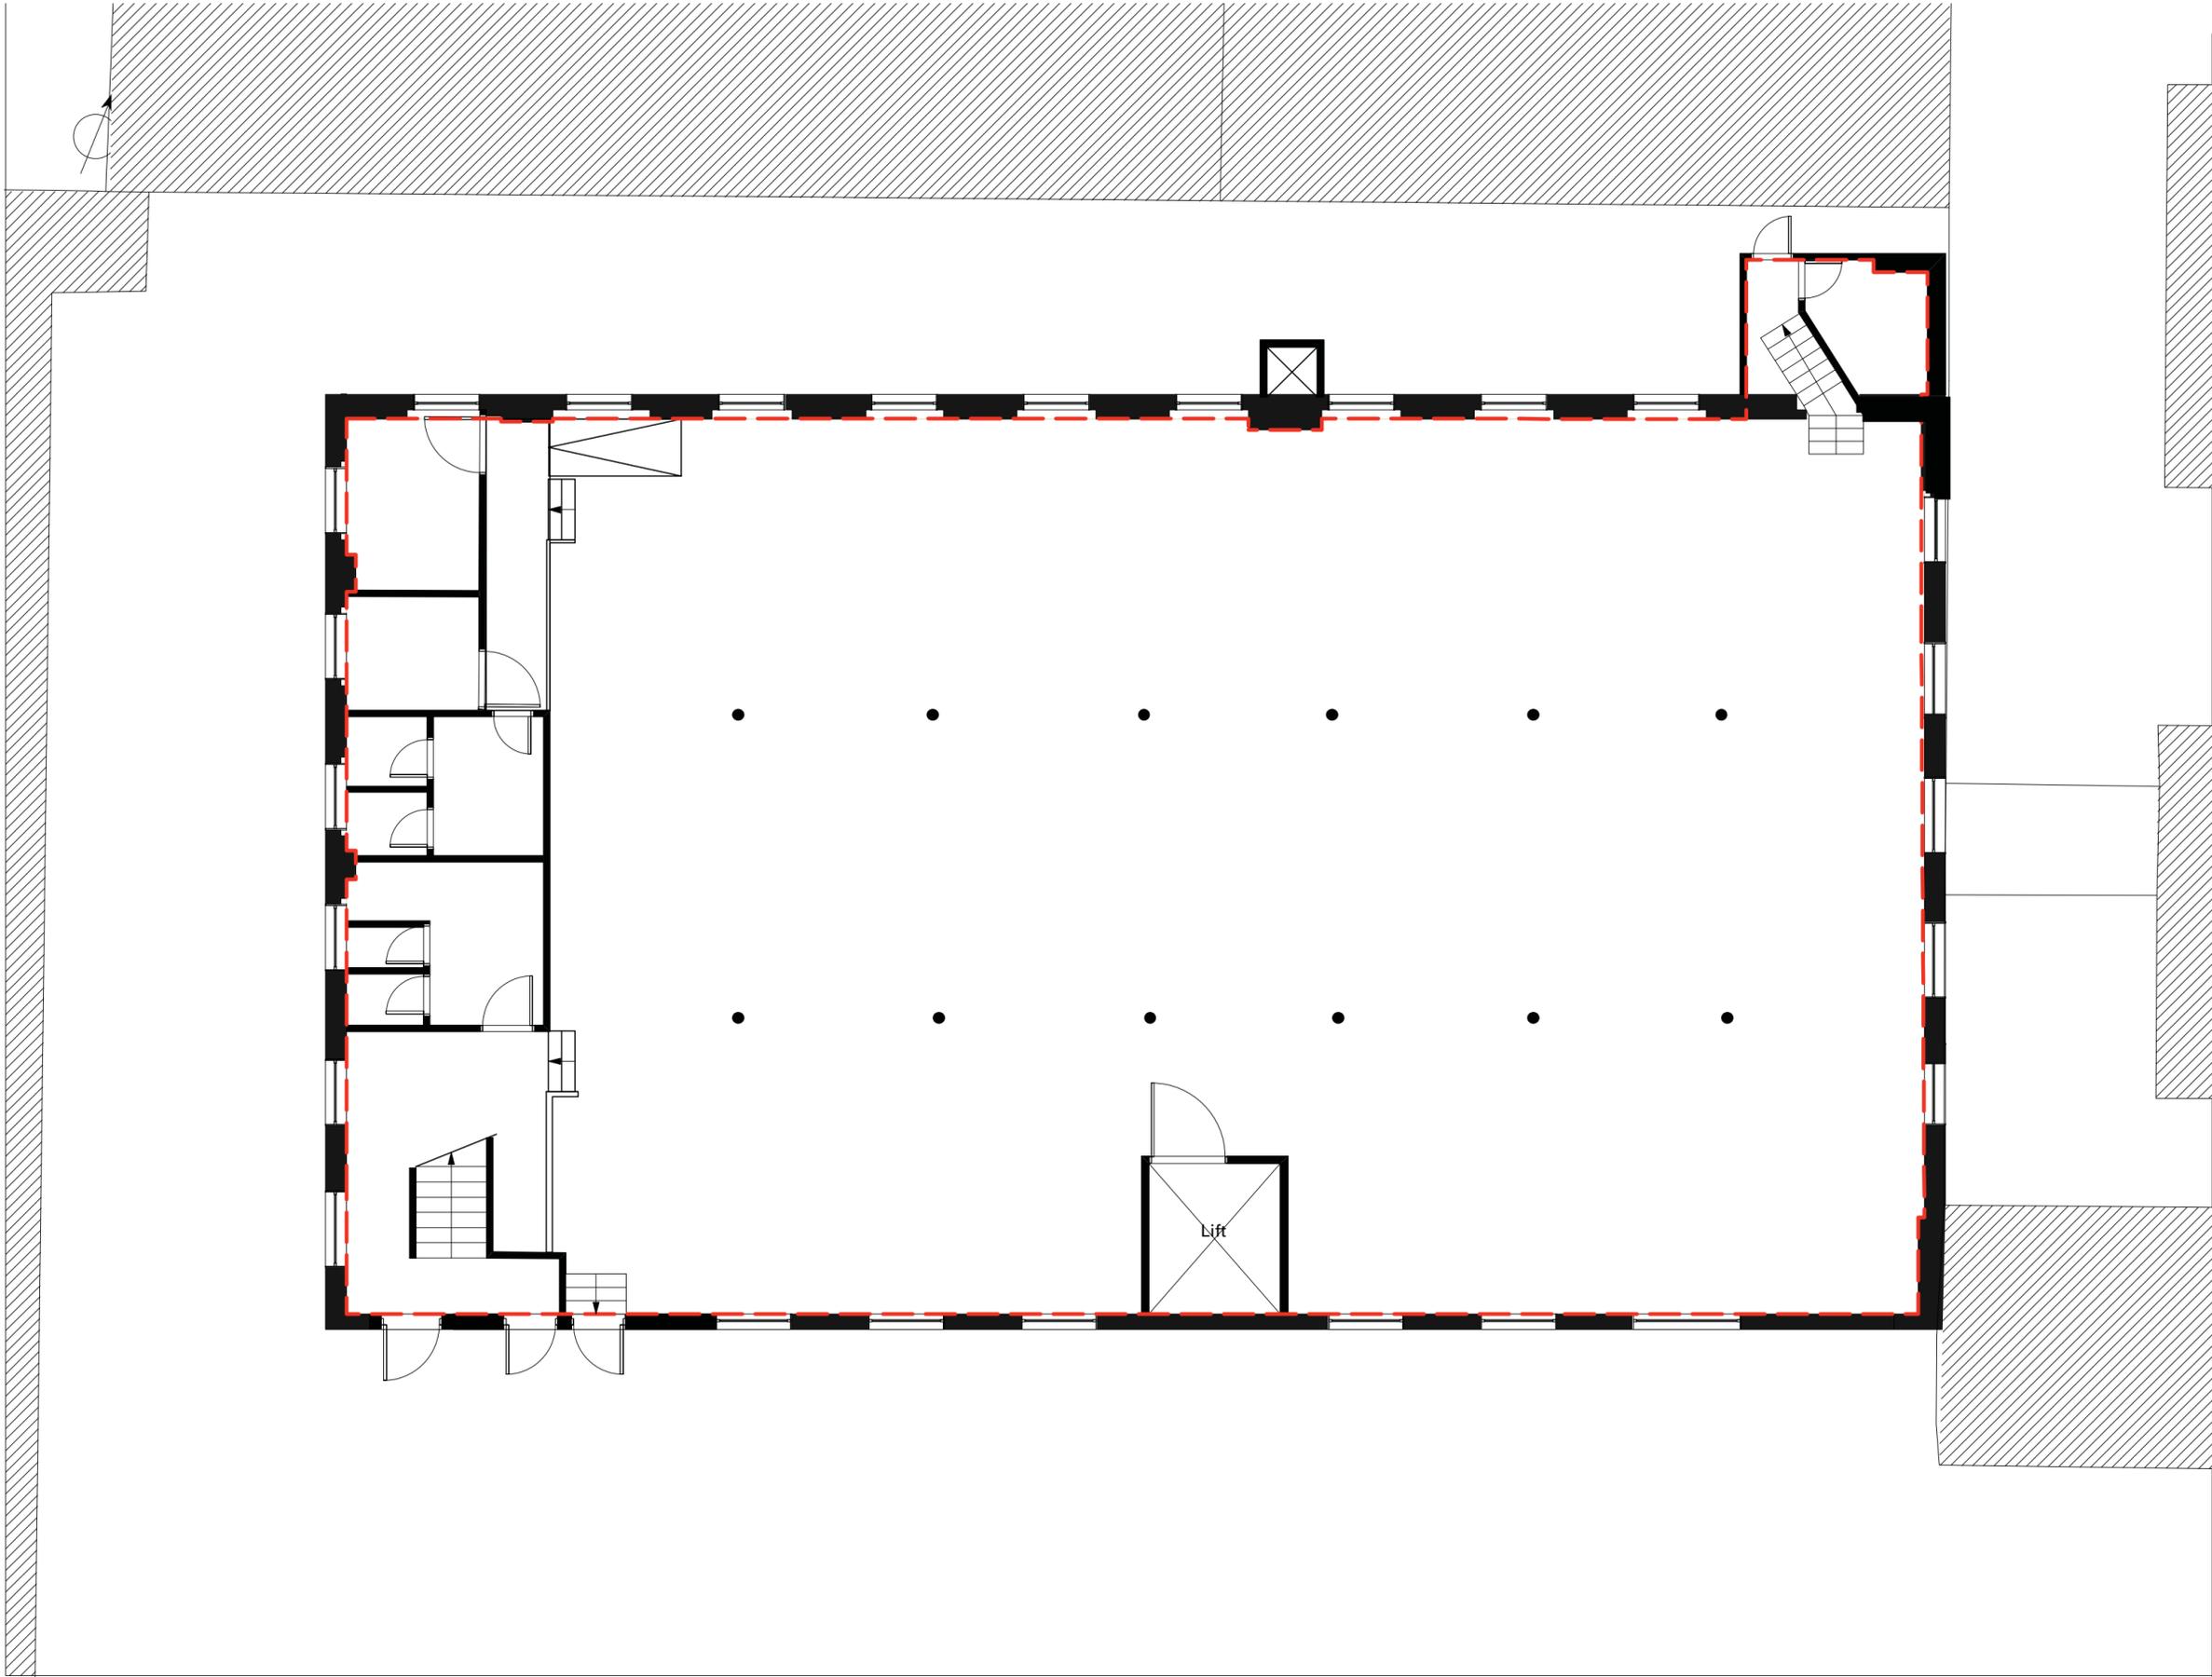

 Extent of Application Site



REV COMMENTS DATE CHK

STATUS

**Permitted Development**

Job 79 Fortress Rd

Title Existing Lower Ground Floor Plan

Date February 2014

Scale 1:100 @ A3

Drawn PNP


Waugh Thistleton  
74 Paul Street  
London EC2A 4NA  
Telephone +44 (0)20 7613 5727  
Fax +44 (0)20 7613 5749  
email/web waughthistleton.com

**1-500-111**

architects **Waugh Thistleton**

This drawing is prepared for the purposes of a planning application and to show design intent only. The information contained herein must not be used for costing, construction, engineering or any other purposes without agreement in writing from Waugh Thistleton Architects Ltd.

NOTES

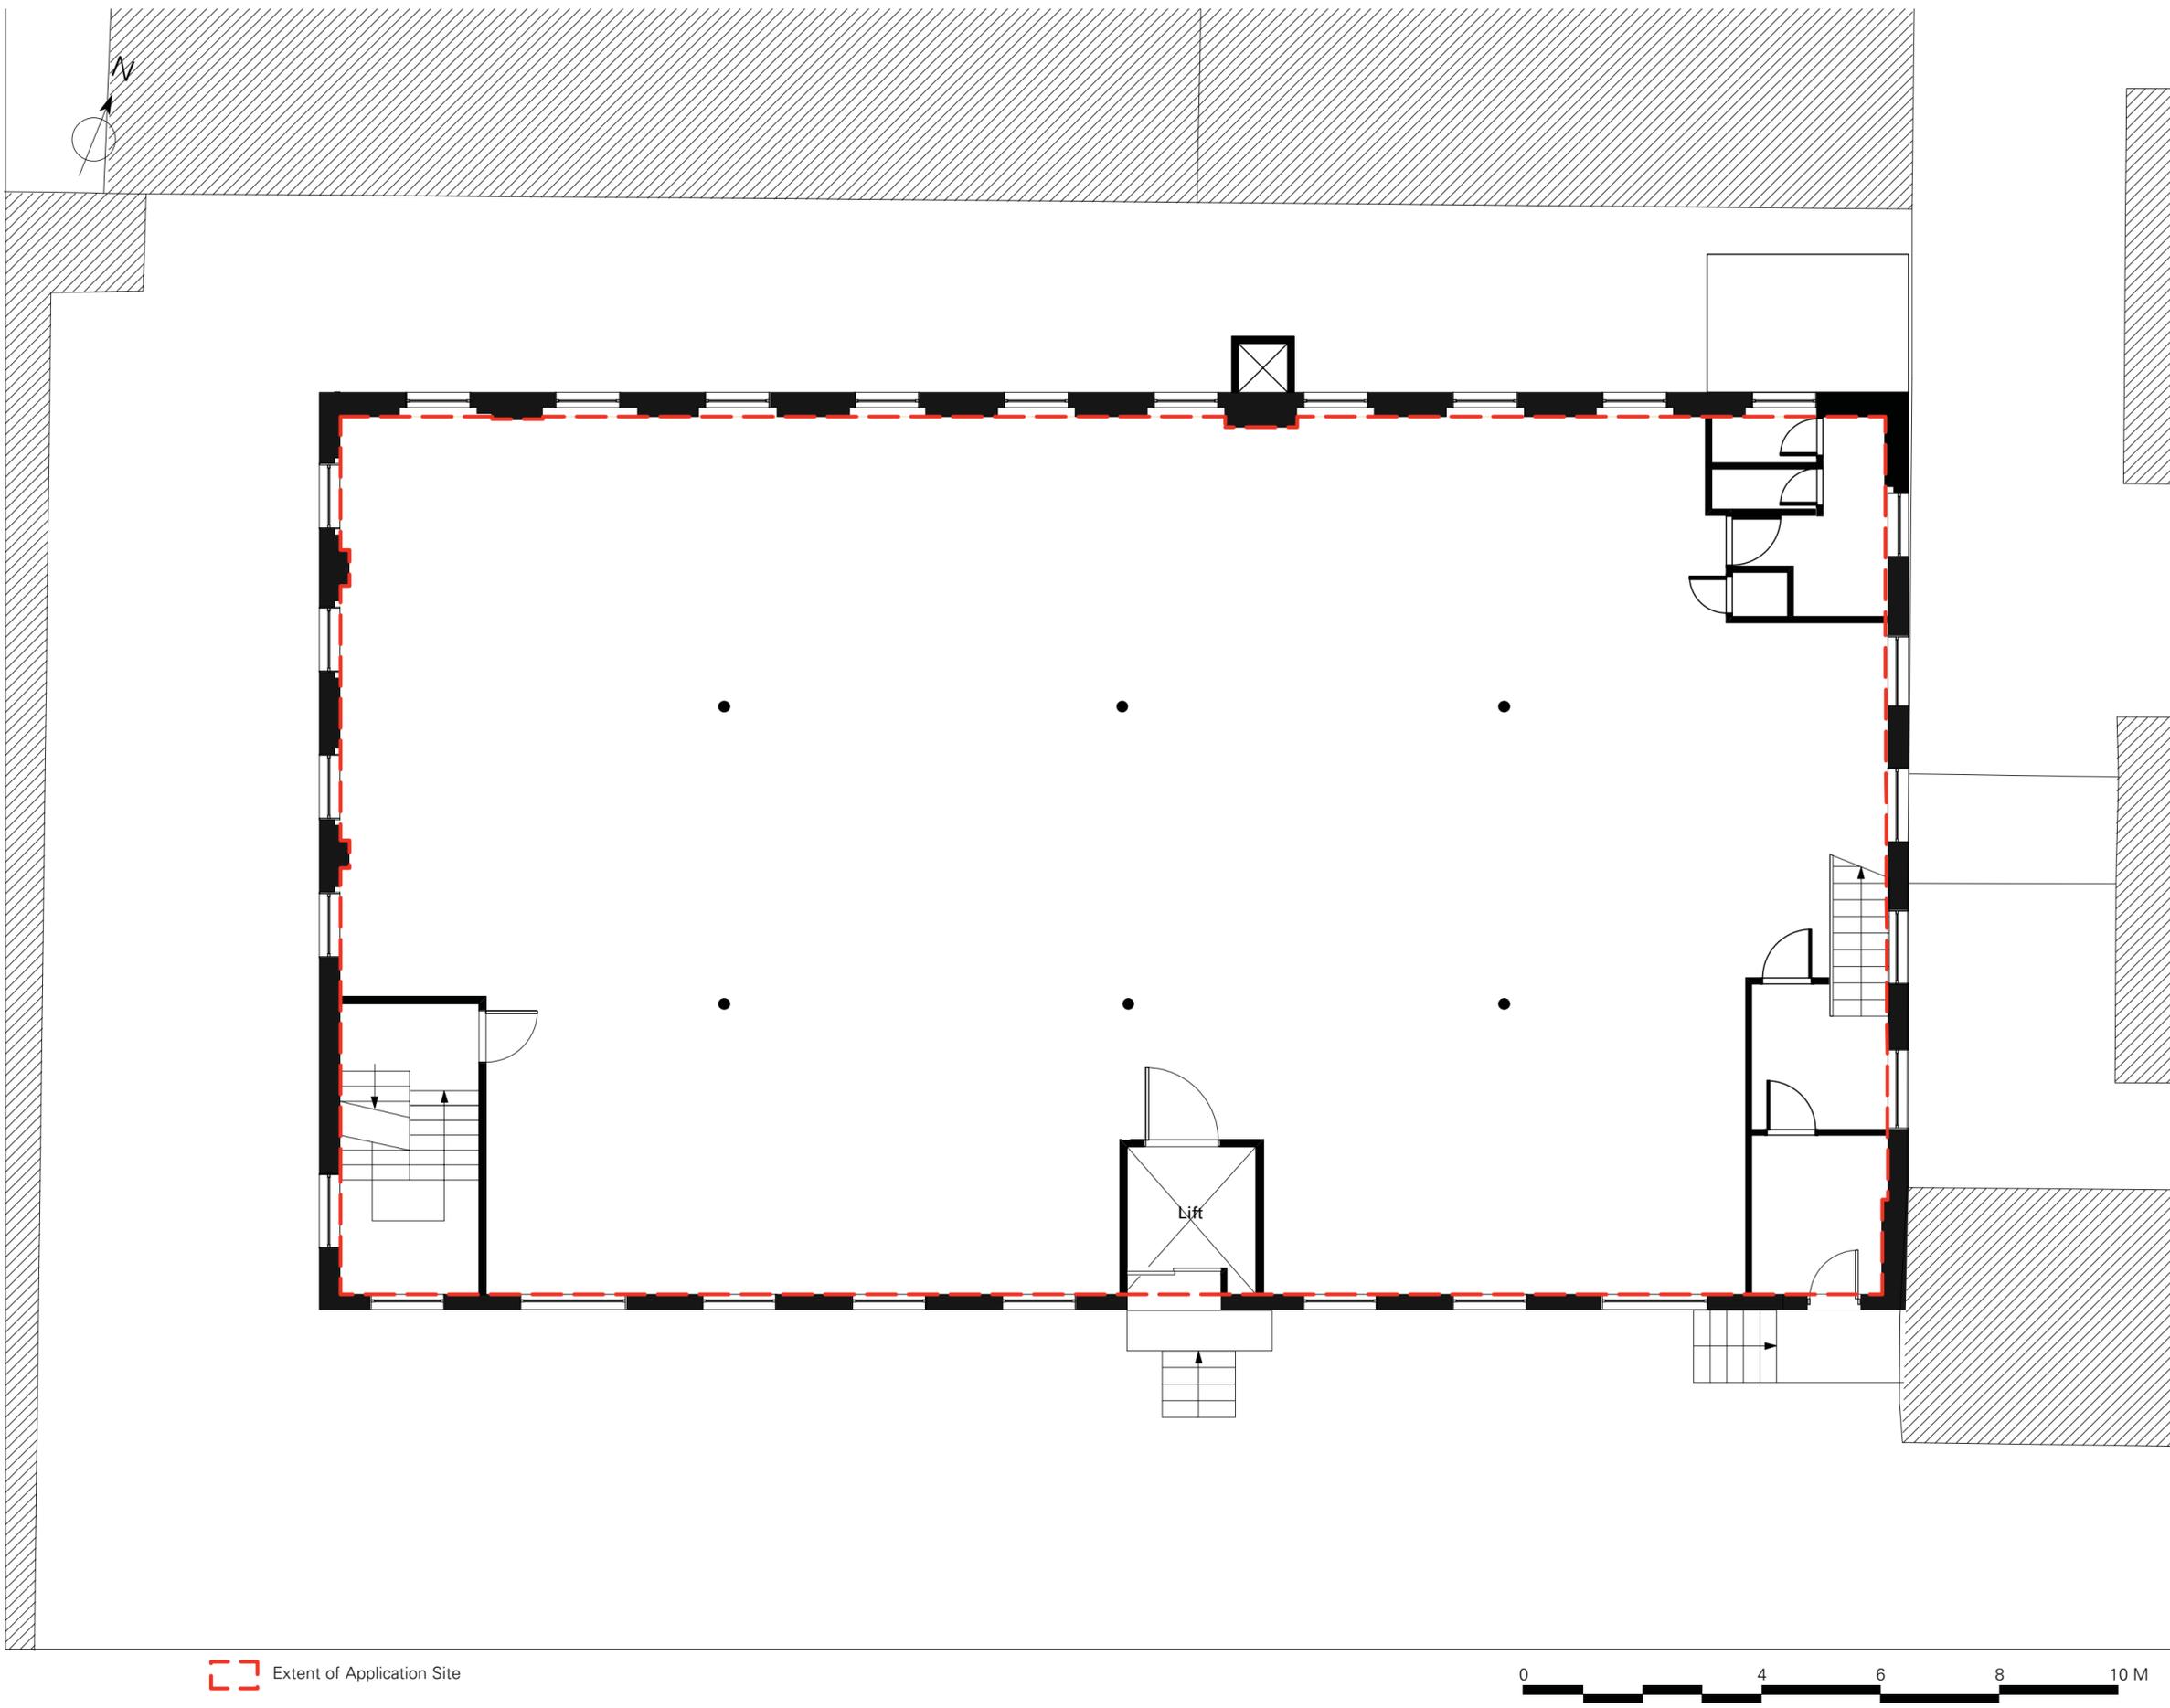

 Extent of Application Site



REV	COMMENTS	DATE	CHK
-----	----------	------	-----

STATUS  
**Permitted Development**


Job 79 Fortress Rd  
 Title Existing Upper Ground Floor Plan  
 Date March 2014  
 Scale 1:100 @ A3  
 Drawn PNP

Waugh Thistleton Architects Ltd  
 Registered Architects  
 London EC2A 4NA  
 Telephone +44 (0)20 7613 5727  
 Fax +44 (0)20 7613 5749  
 email/web waughthistleton.com

1-500-112  
 architects Waugh Thistleton

This drawing is prepared for the purposes of a planning application and to show design intent only. The information contained herein must not be used for costing, construction, engineering or any other purposes without agreement in writing from Waugh Thistleton Architects Ltd.

NOTES

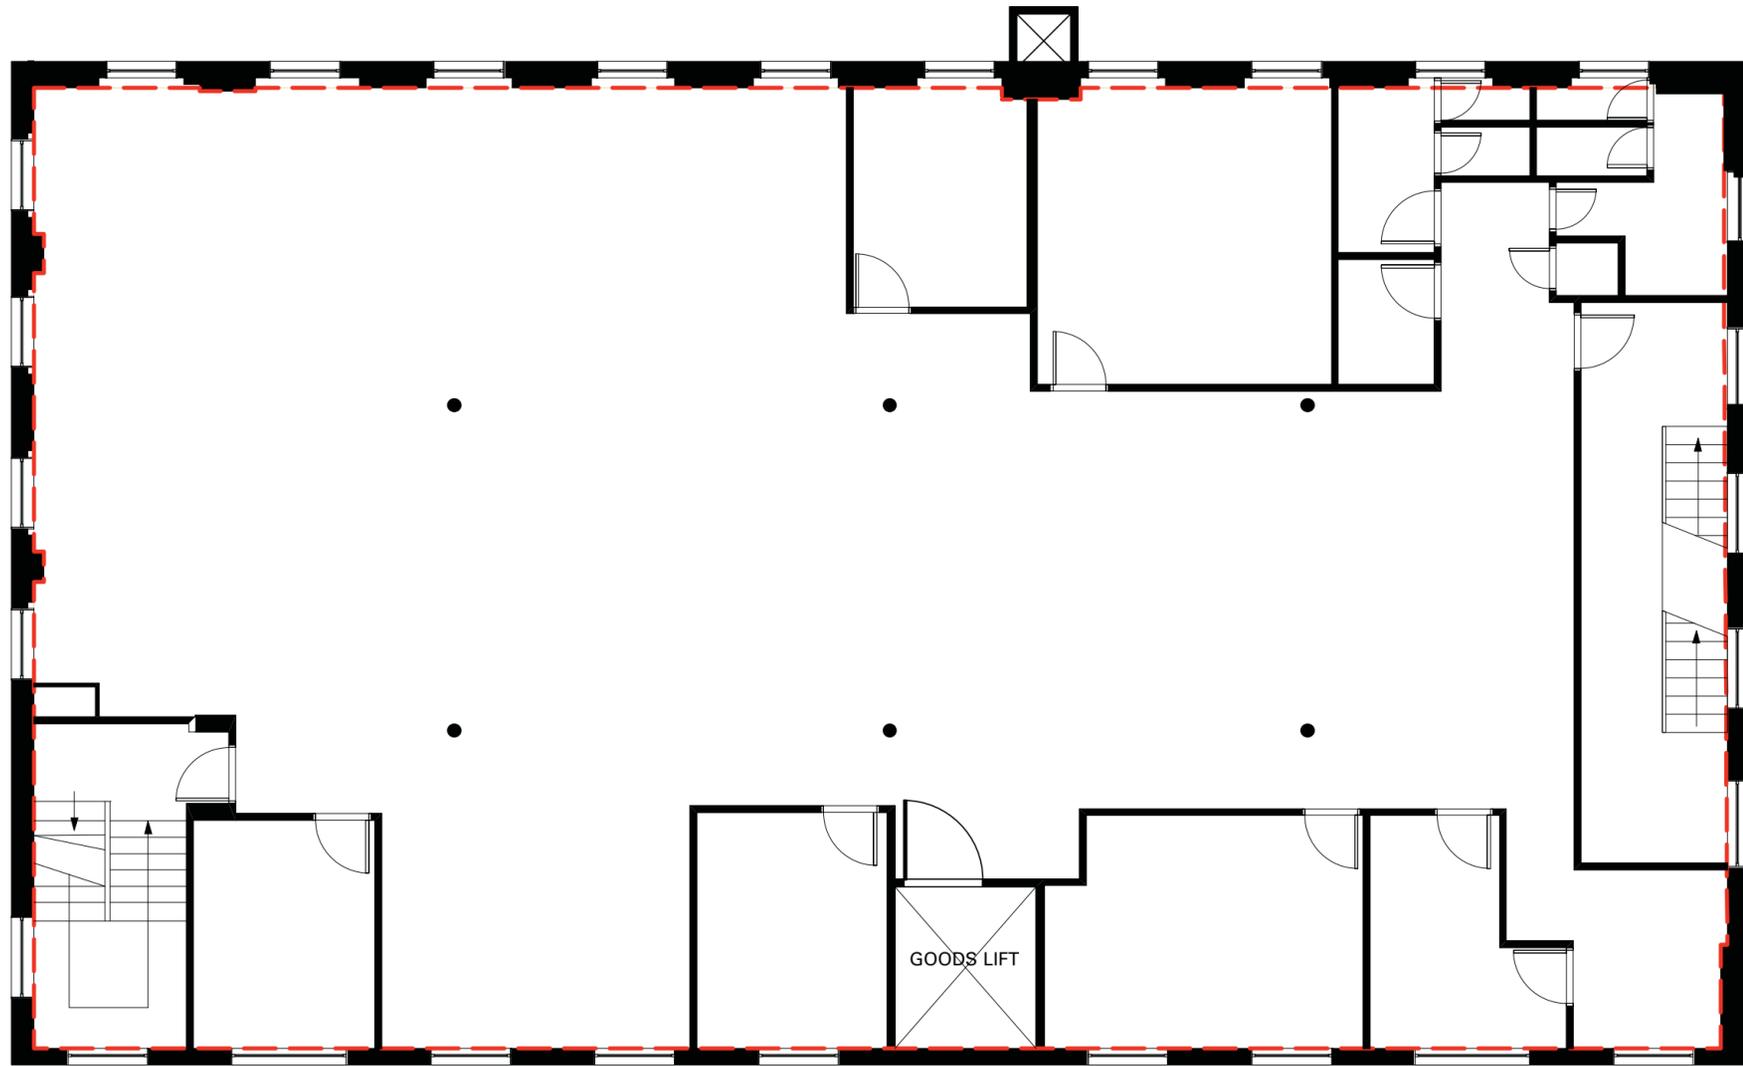

 Extent of Application Site



REV	COMMENTS	DATE	CHK
STATUS			
<b>Permitted Development</b>			
Job	79 Fortress Rd		
Title	Existing First Floor Plan		
Date	March 2014		
Scale	1:100 @ A3		
Drawn	PNP		


Waugh Thistleton  
74 Paul Street  
London EC2A 4NA  
Telephone +44 (0)20 7613 5727  
Fax +44 (0)20 7613 5749  
email/web waughthistleton.com

1-500-113

architects Waugh Thistleton

This drawing is prepared for the purposes of a planning application and to show design intent only. The information contained herein must not be used for costing, construction, engineering or any other purposes without agreement in writing from Waugh Thistleton Architects Ltd.

NOTES

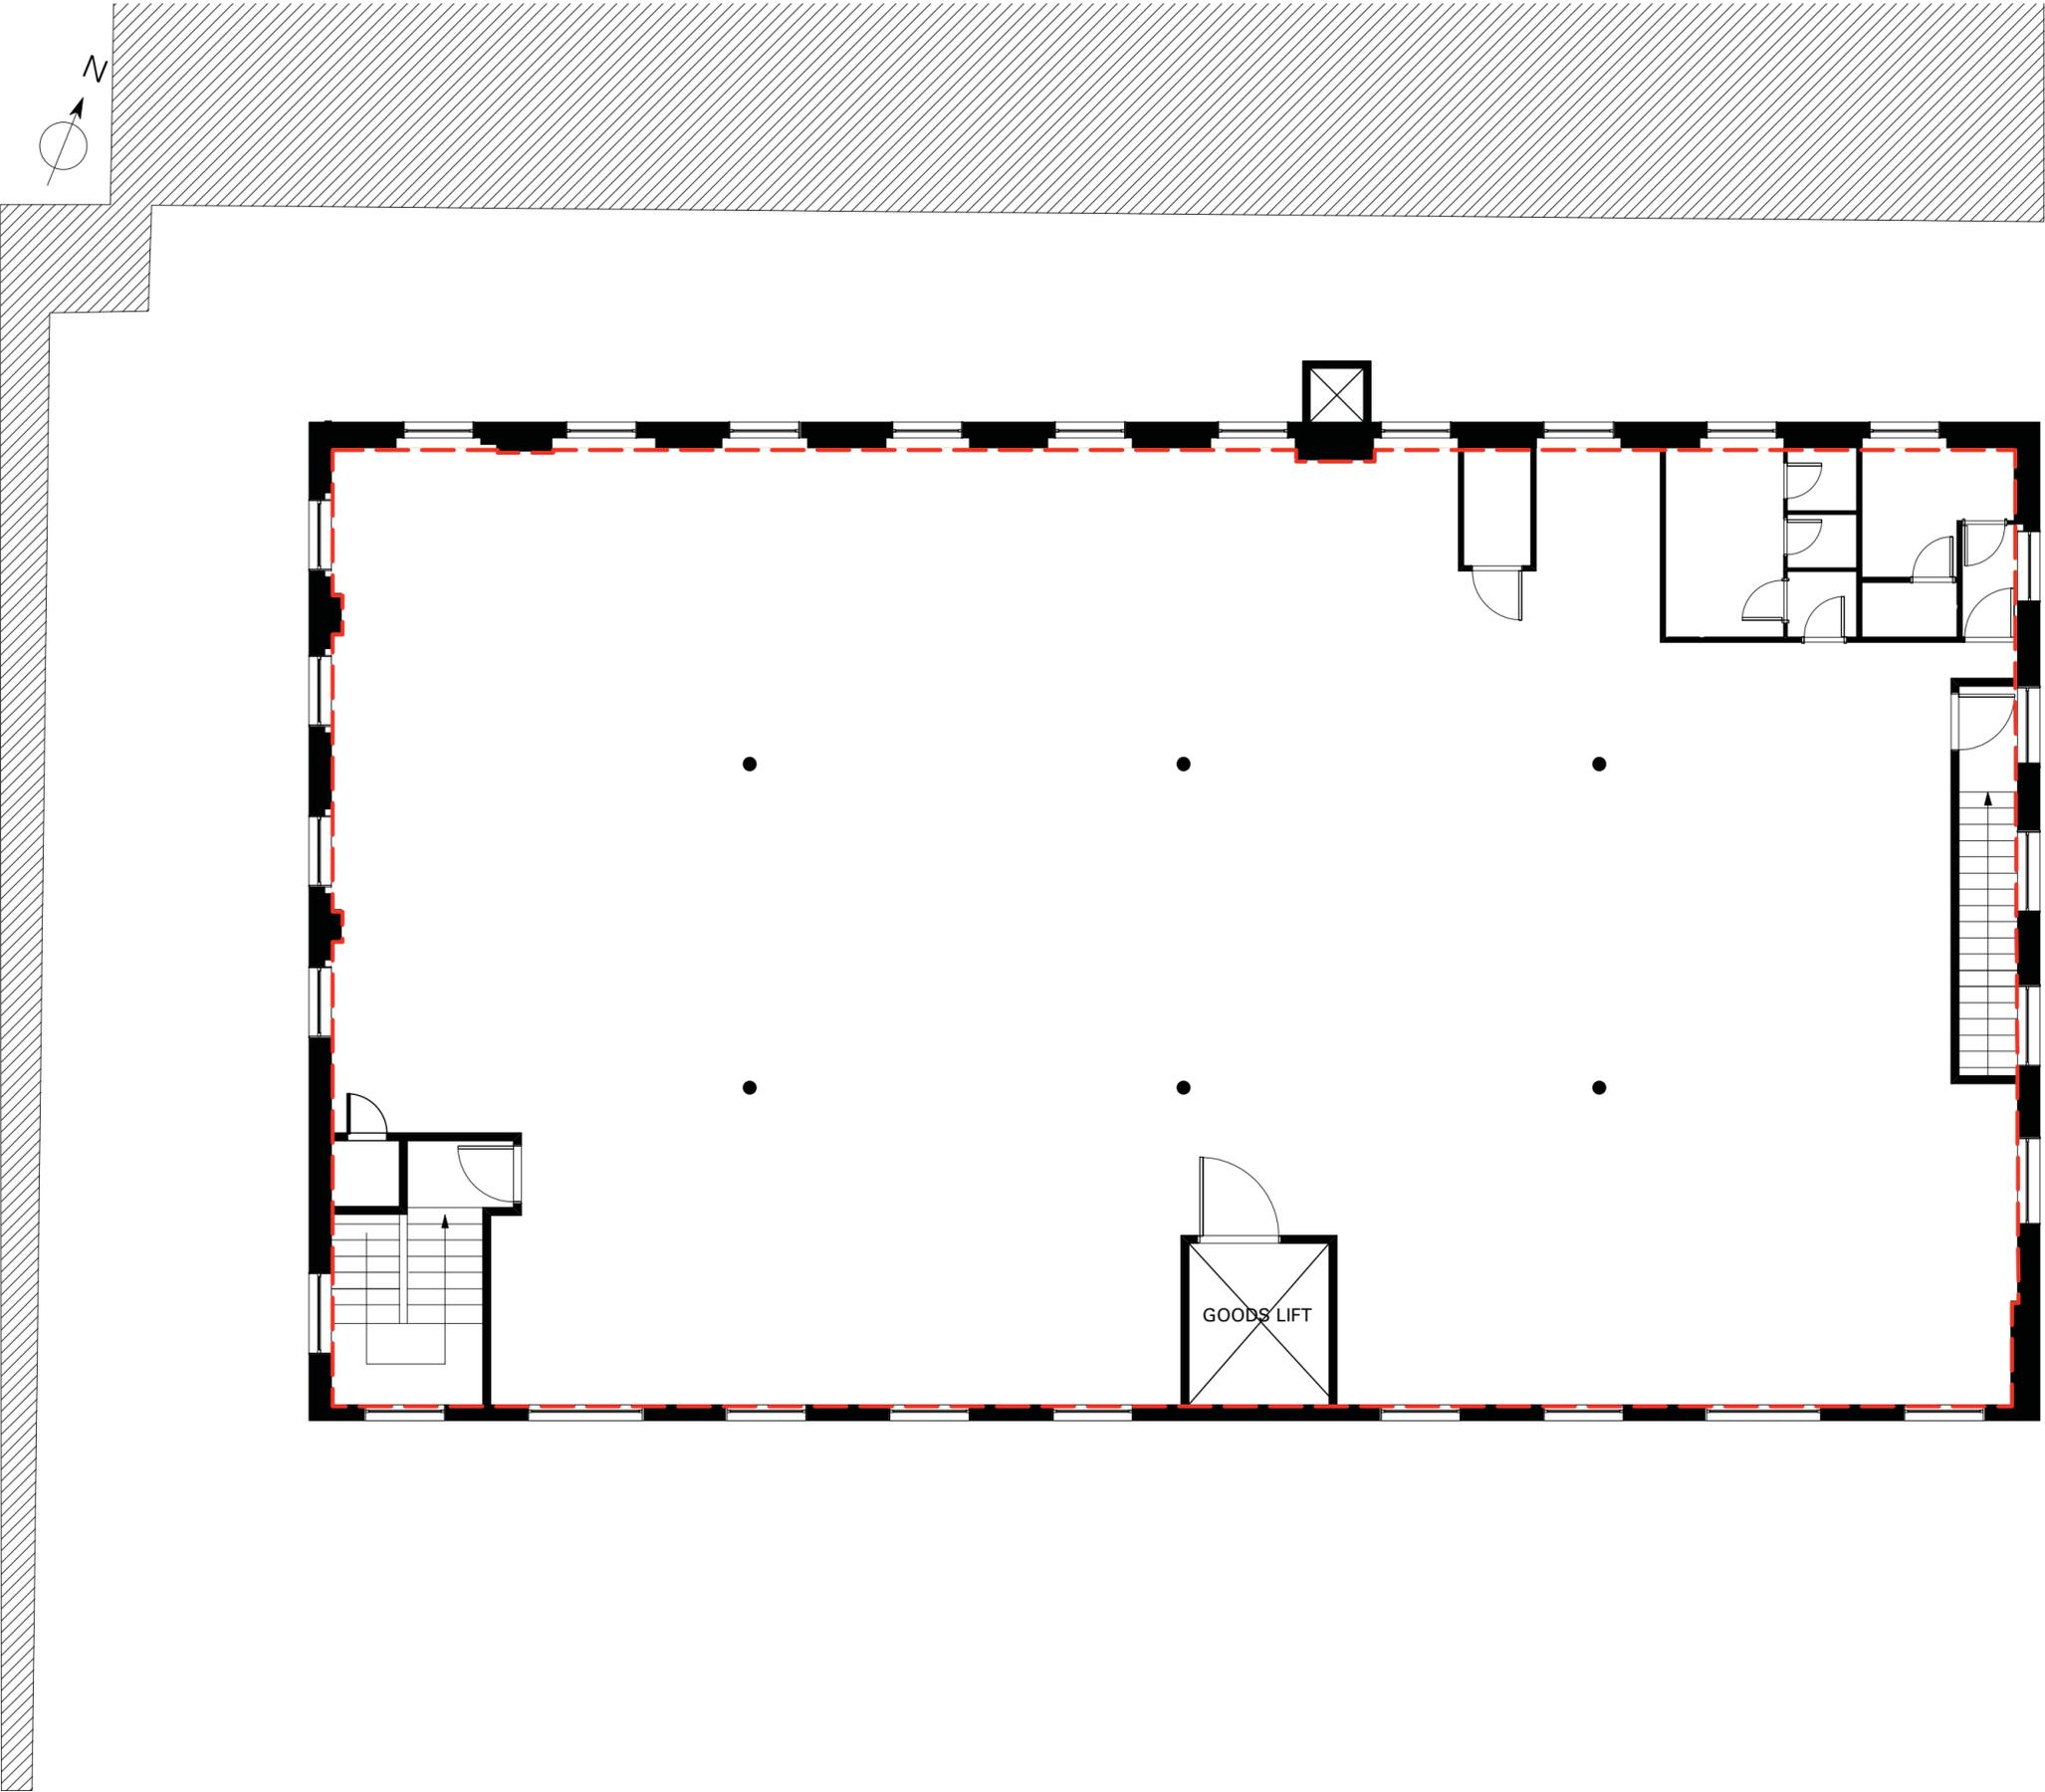

 Extent of Application Site



REV COMMENTS DATE CHK

STATUS

### Permitted Development

Job 79 Fortress Rd  
Title Existing Second Floor Plan  
Date March 2014  
Scale 1:100 @ A3  
Drawn PNP


1-500-114

Waugh Thistleton  
74 Paul Street  
London EC2A 4NA  
Telephone +44 (0)20 7613 5727  
Fax +44 (0)20 7613 5749  
email/web waughthistleton.com

architects Waugh Thistleton

This drawing is prepared for the purposes of a planning application and to show design intent only. The information contained herein must not be used for costing, construction, engineering or any other purposes without agreement in writing from Waugh Thistleton Architects Ltd.

NOTES

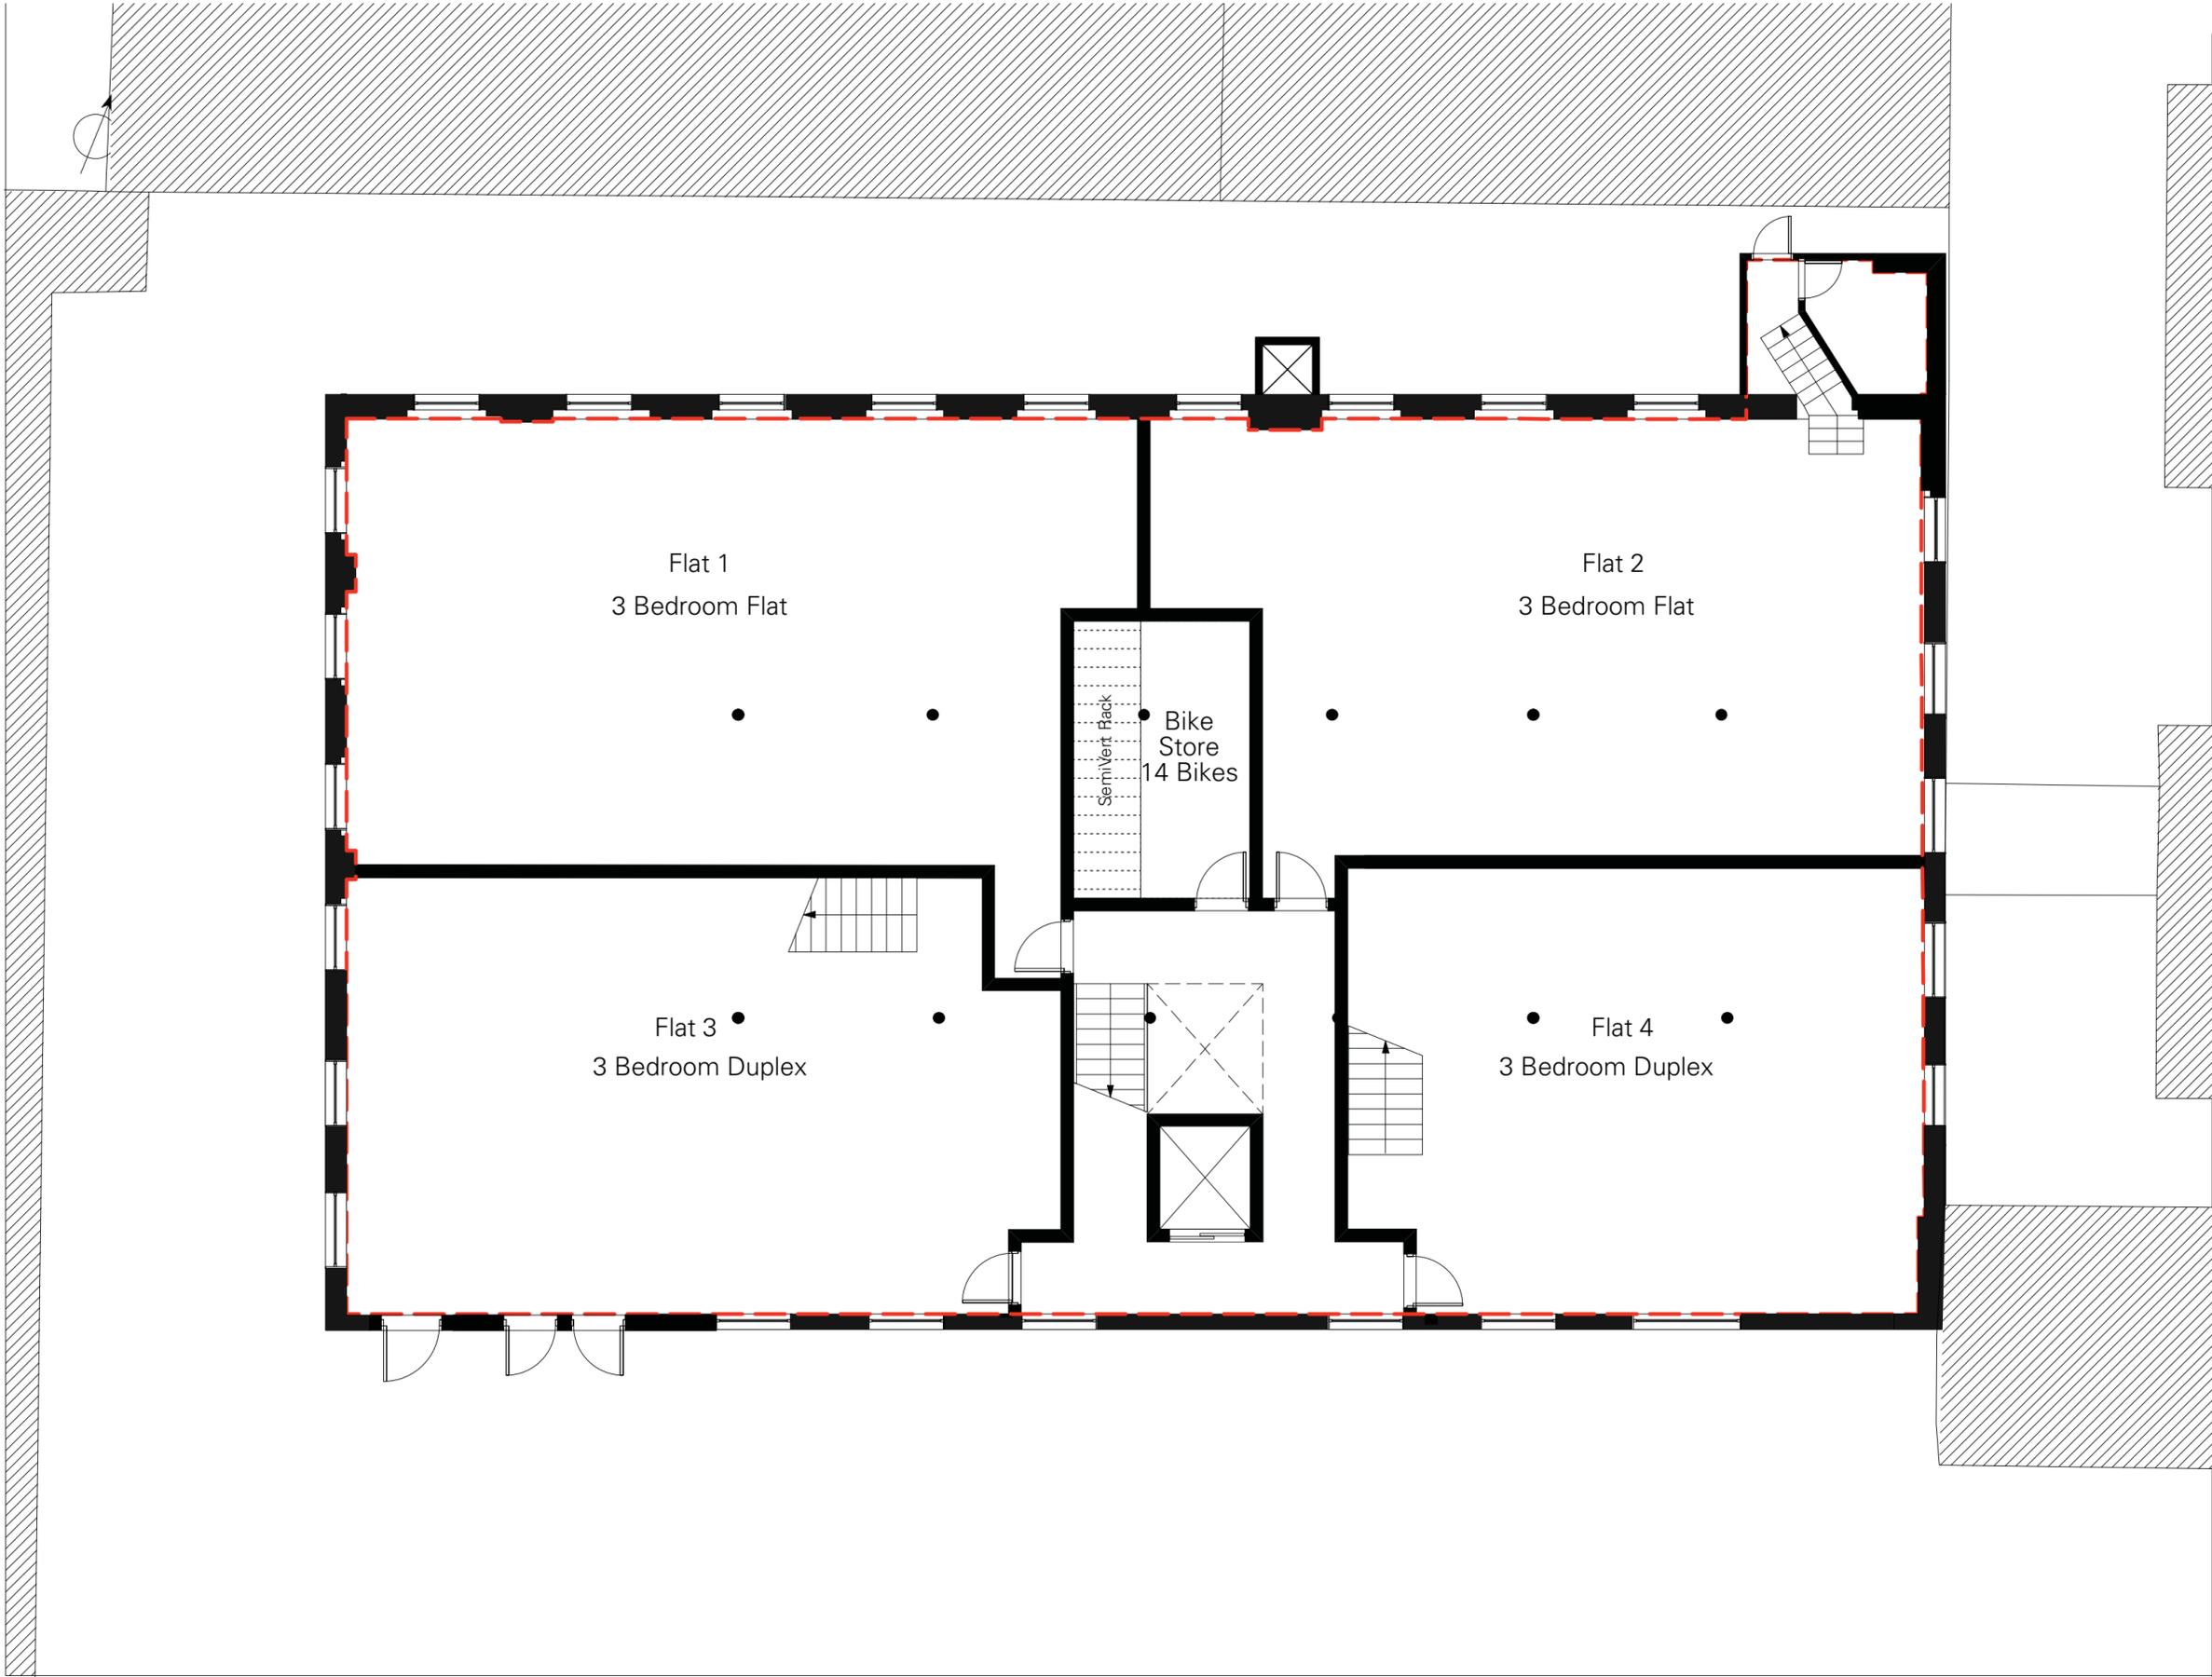

 Extent of Application Site



Revision 2

REV	COMMENTS	DATE	CHK
2			

STATUS  
**Permitted Development**

Job 79 Fortress Rd  
 Title Proposed Basement Floor Plan  
 Date April 2014  
 Scale 1:100 @ A3  
 Drawn PNP


Waugh Thistleton  
 74 Paul Street  
 London EC2A 4NA  
 Telephone +44 (0)20 7613 5727  
 Fax +44 (0)20 7613 5749  
 email/web waughthistleton.com

**1-500-115**

architects **Waugh Thistleton**

This drawing is prepared for the purposes of a planning application and to show design intent only. The information contained herein must not be used for costing, construction, engineering or any other purposes without agreement in writing from Waugh Thistleton Architects Ltd.

NOTES

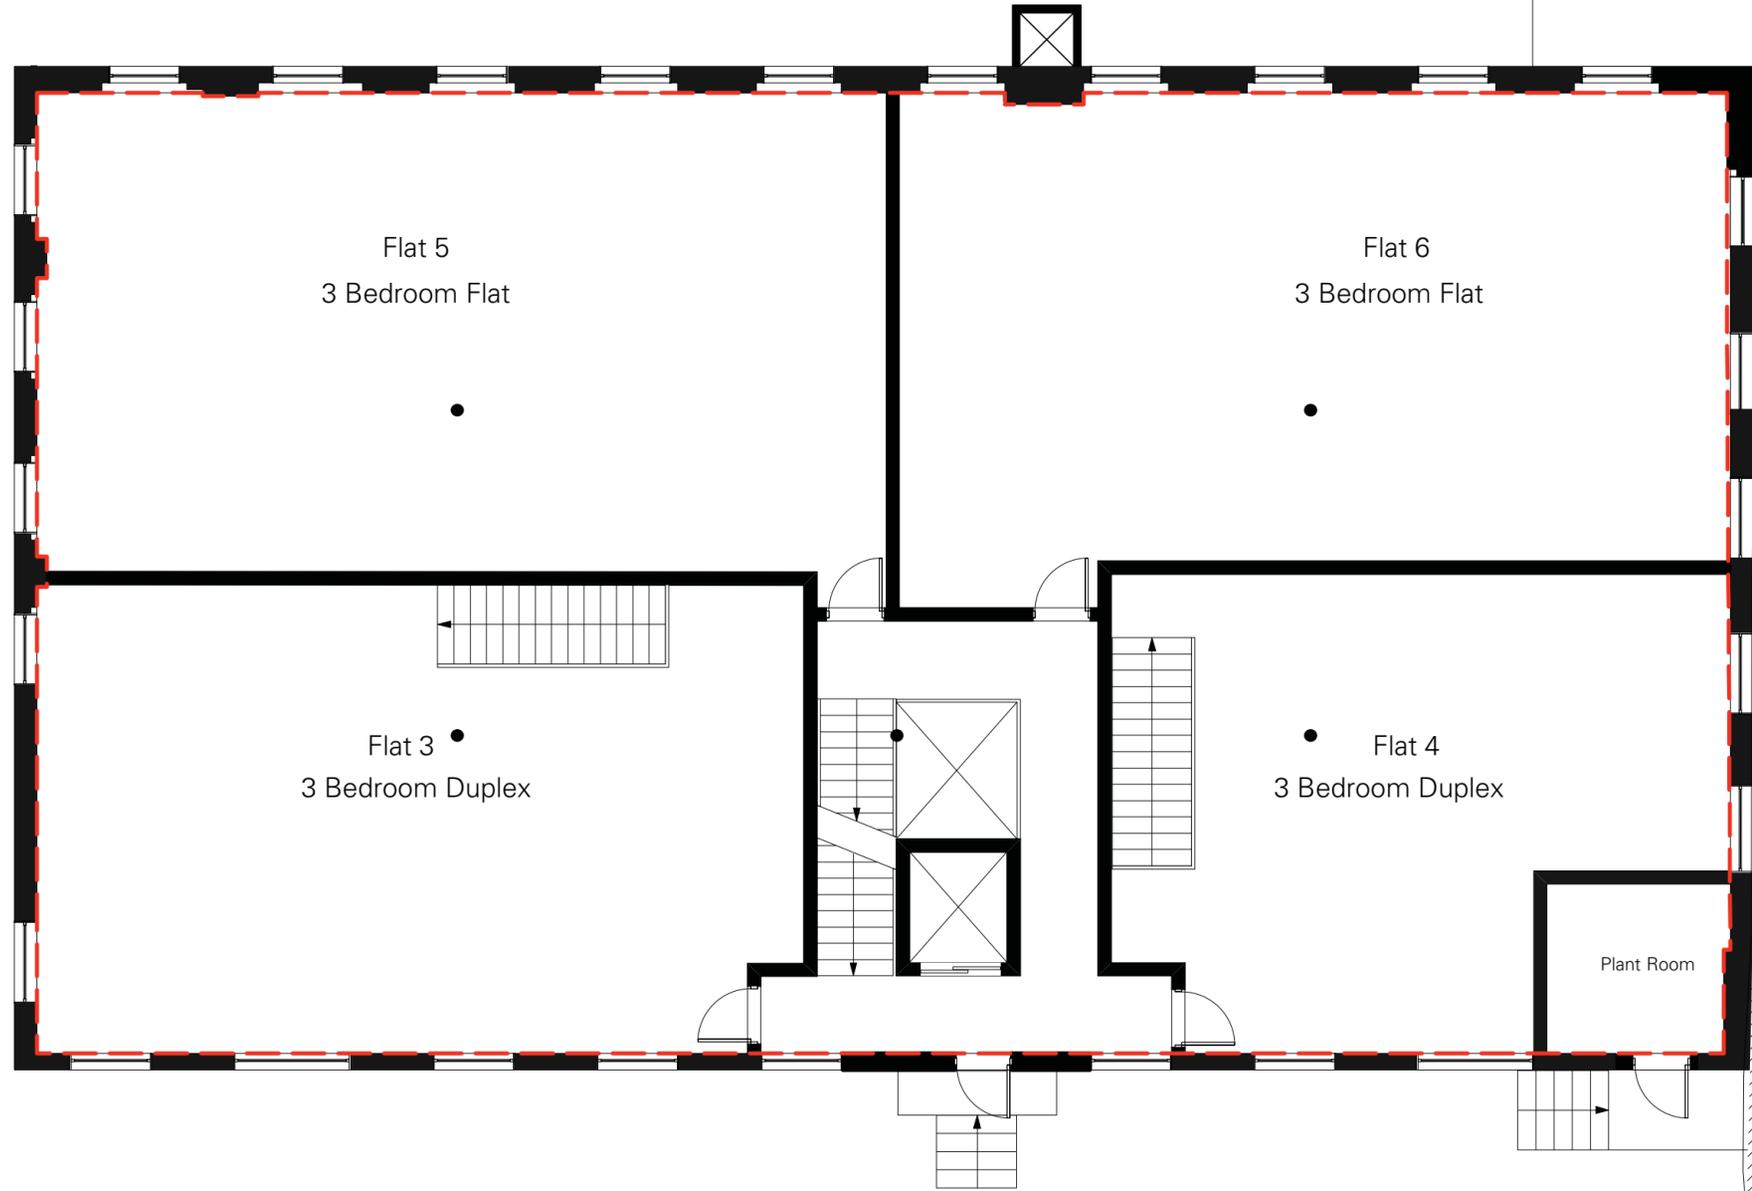

 Extent of Application Site



Revision 2

REV	COMMENTS	DATE	CHK
2	Permitted Development		

**Permitted Development**


Job 79 Fortress Rd  
 Title Proposed Ground Floor Plan  
 Date April 2014  
 Scale 1:100 @ A3  
 Drawn PNP

Waugh Thistleton  
 74 Paul Street  
 London EC2A 4NA  
 Telephone +44 (0)20 7613 5727  
 Fax +44 (0)20 7613 5749  
 email/web waughthistleton.com

1-500-116  
 architects Waugh Thistleton

This drawing is prepared for the purposes of a planning application and to show design intent only. The information contained herein must not be used for costing, construction, engineering or any other purposes without agreement in writing from Waugh Thistleton Architects Ltd.

NOTES

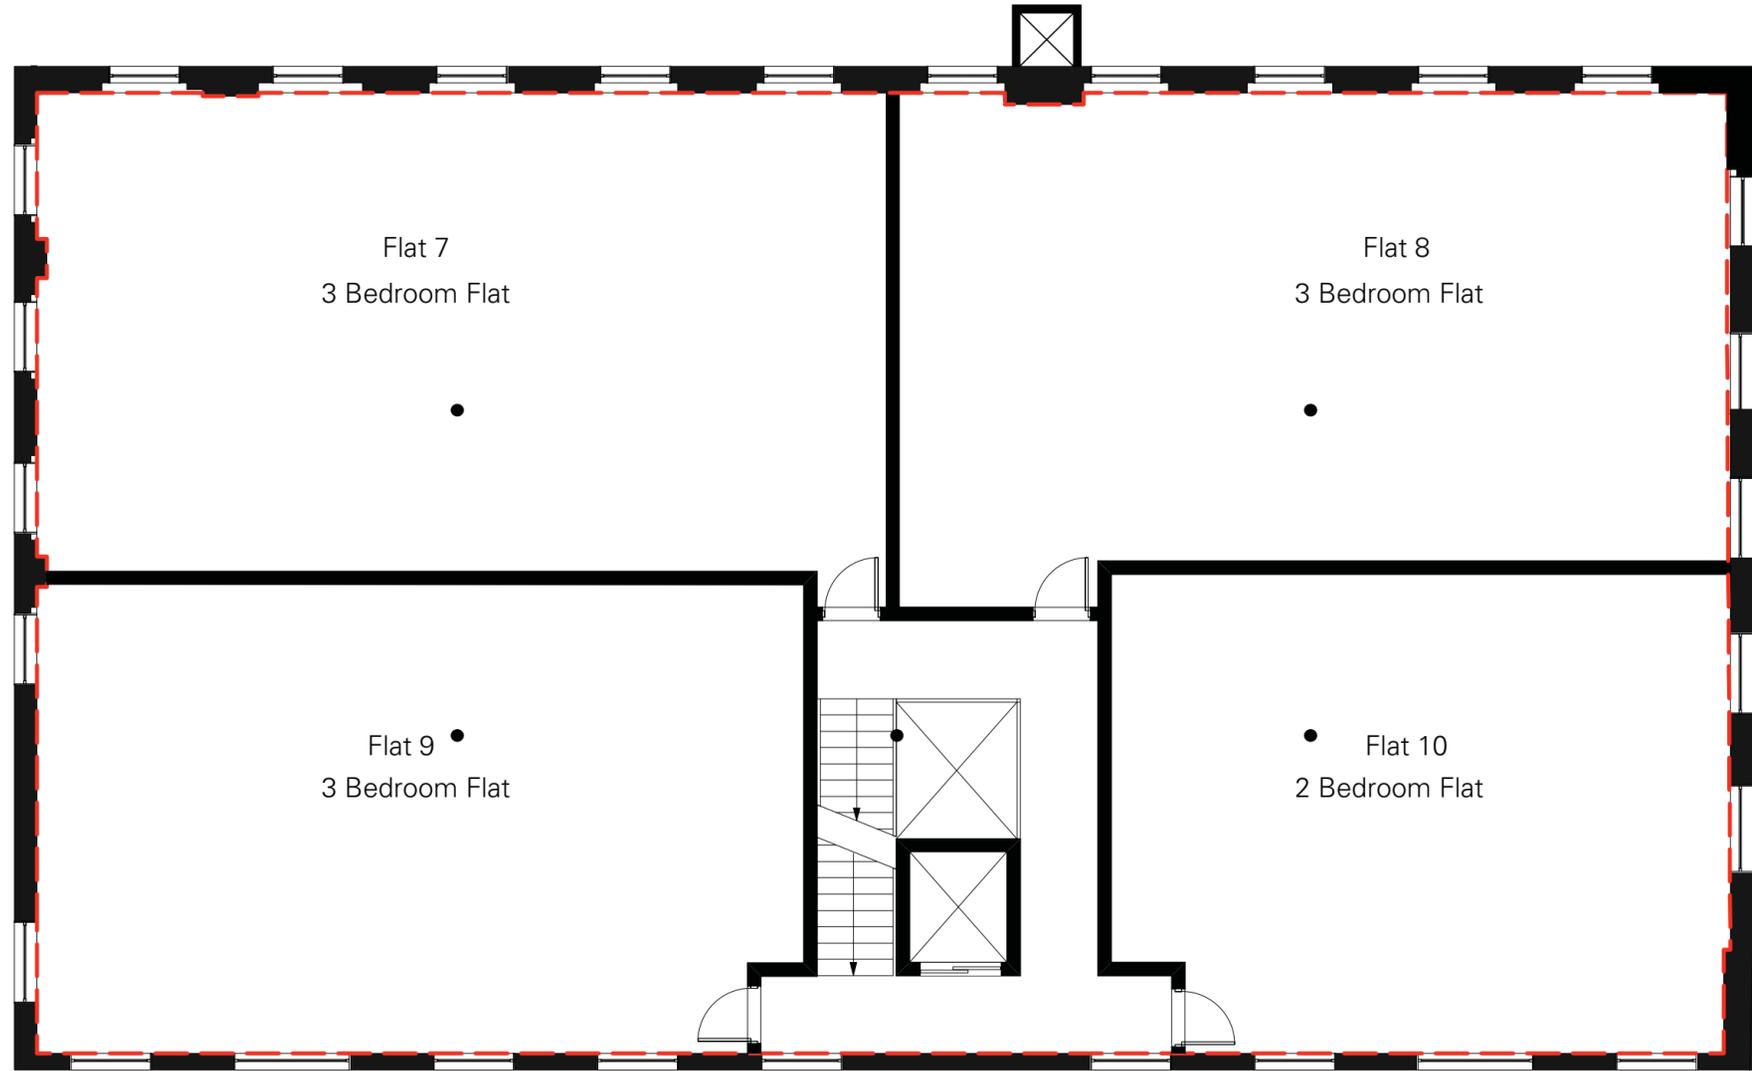

 Extent of Application Site



Revision 2

REV	COMMENTS	DATE	CHK
STATUS			

### Permitted Development

Job 79 Fortress Rd  
Title Proposed First Floor Plan  
Date April 2014  
Scale 1:100 @ A3  
Drawn PNP


1-500-117

Waugh Thistleton  
74 Paul Street  
London EC2A 4NA  
Telephone +44 (0)20 7613 5727  
Fax +44 (0)20 7613 5749  
email/web waughthistleton.com

architects **Waugh Thistleton**

This drawing is prepared for the purposes of a planning application and to show design intent only. The information contained herein must not be used for costing, construction, engineering or any other purposes without agreement in writing from Waugh Thistleton Architects Ltd.

NOTES

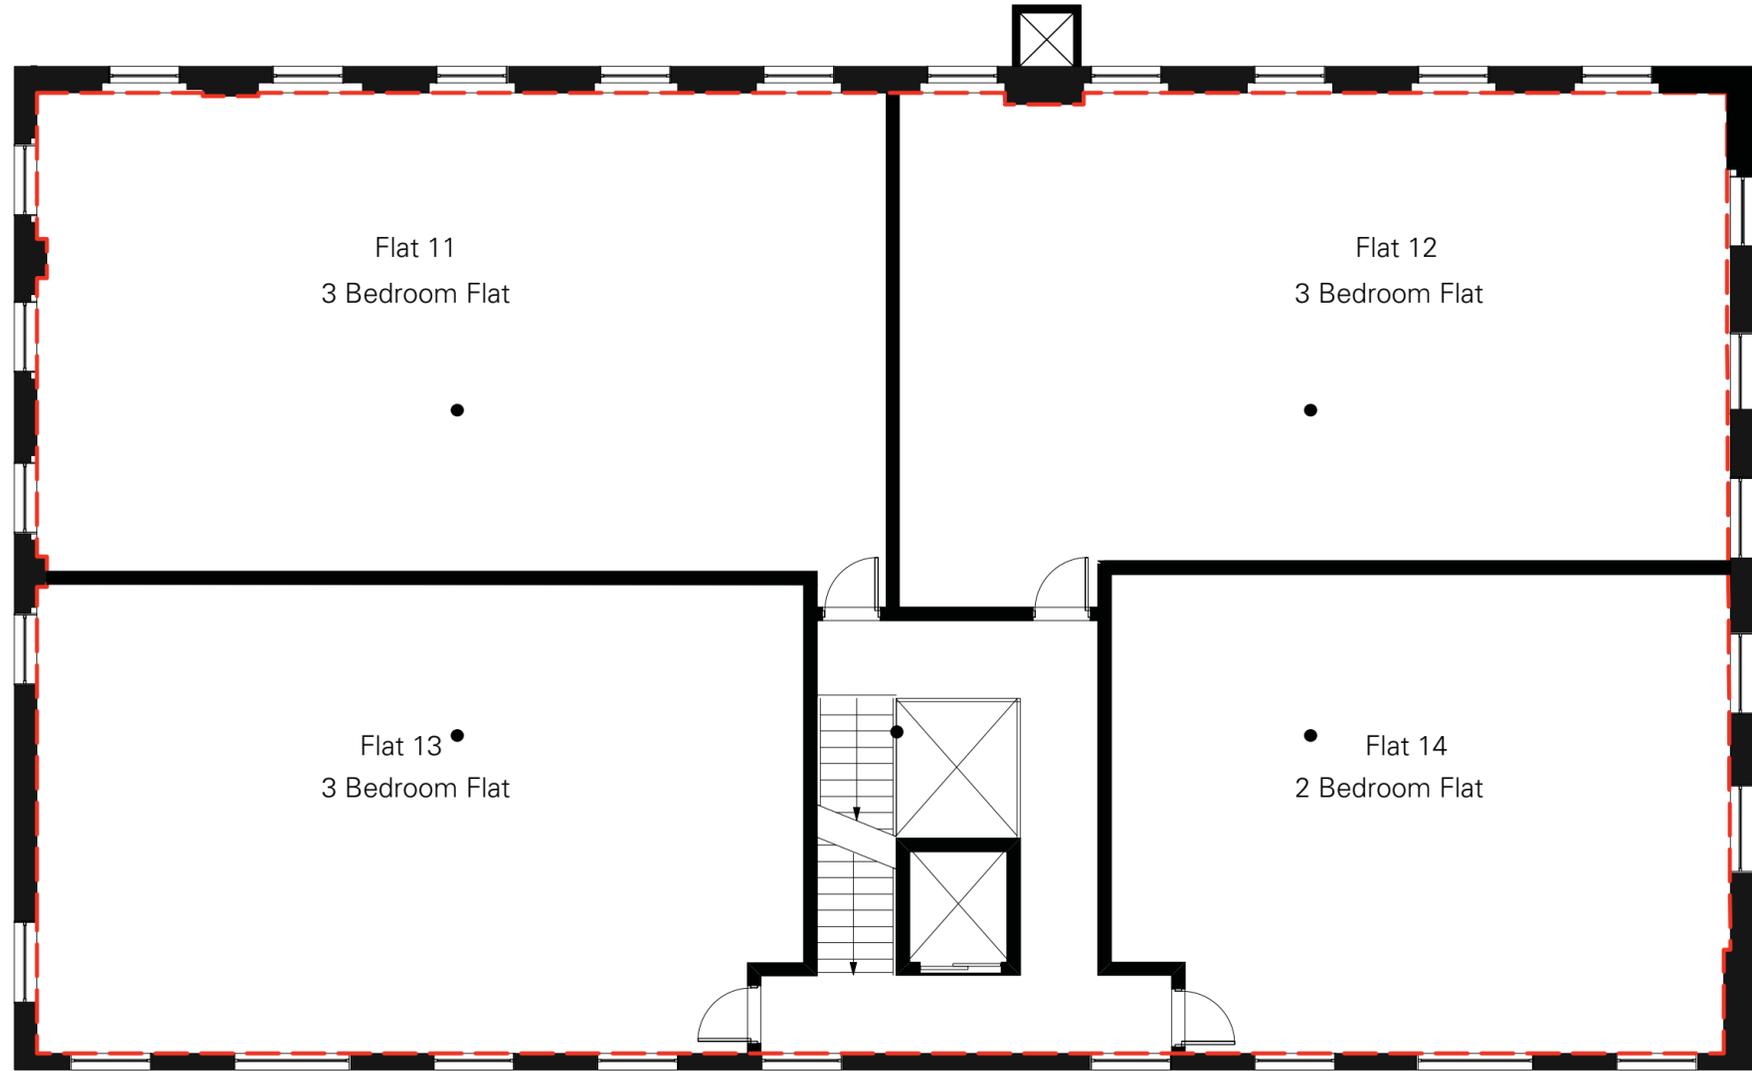

 Extent of Application Site



Revision 2

REV	COMMENTS	DATE	CHK

STATUS  
**Permitted Development**

Job 79 Fortress Rd  
Title Proposed Second Floor Plan  
Date April 2014  
Scale 1:100 @ A3  
Drawn PNP

Waugh Thistleton  
74 Paul Street  
London EC2A 4NA  
Telephone +44 (0)20 7613 5727  
Fax +44 (0)20 7613 5749  
email/web waughthistleton.com

architects **Waugh Thistleton**  
1-500-118