




DATE ISSUED	DESCRIPTION
3/11/2015	ISSUE FOR APPROVAL
9/11/2015	ISSUE FOR APPROVAL

PROJECT & ADDRESS
 39 ACHILLES ROAD
 LONDON, NW6 1DZ
 UNITED KINGDOM


DRAWING STATUS	
DATE	3/11/2015
SCALE	1:100 @A2
JOB NUMBER	A-032

DRAWING TITLE
**EXISTING & PROPOSED
 GROUND FLOOR PLAN**

DRAWING NUMBER
A-100

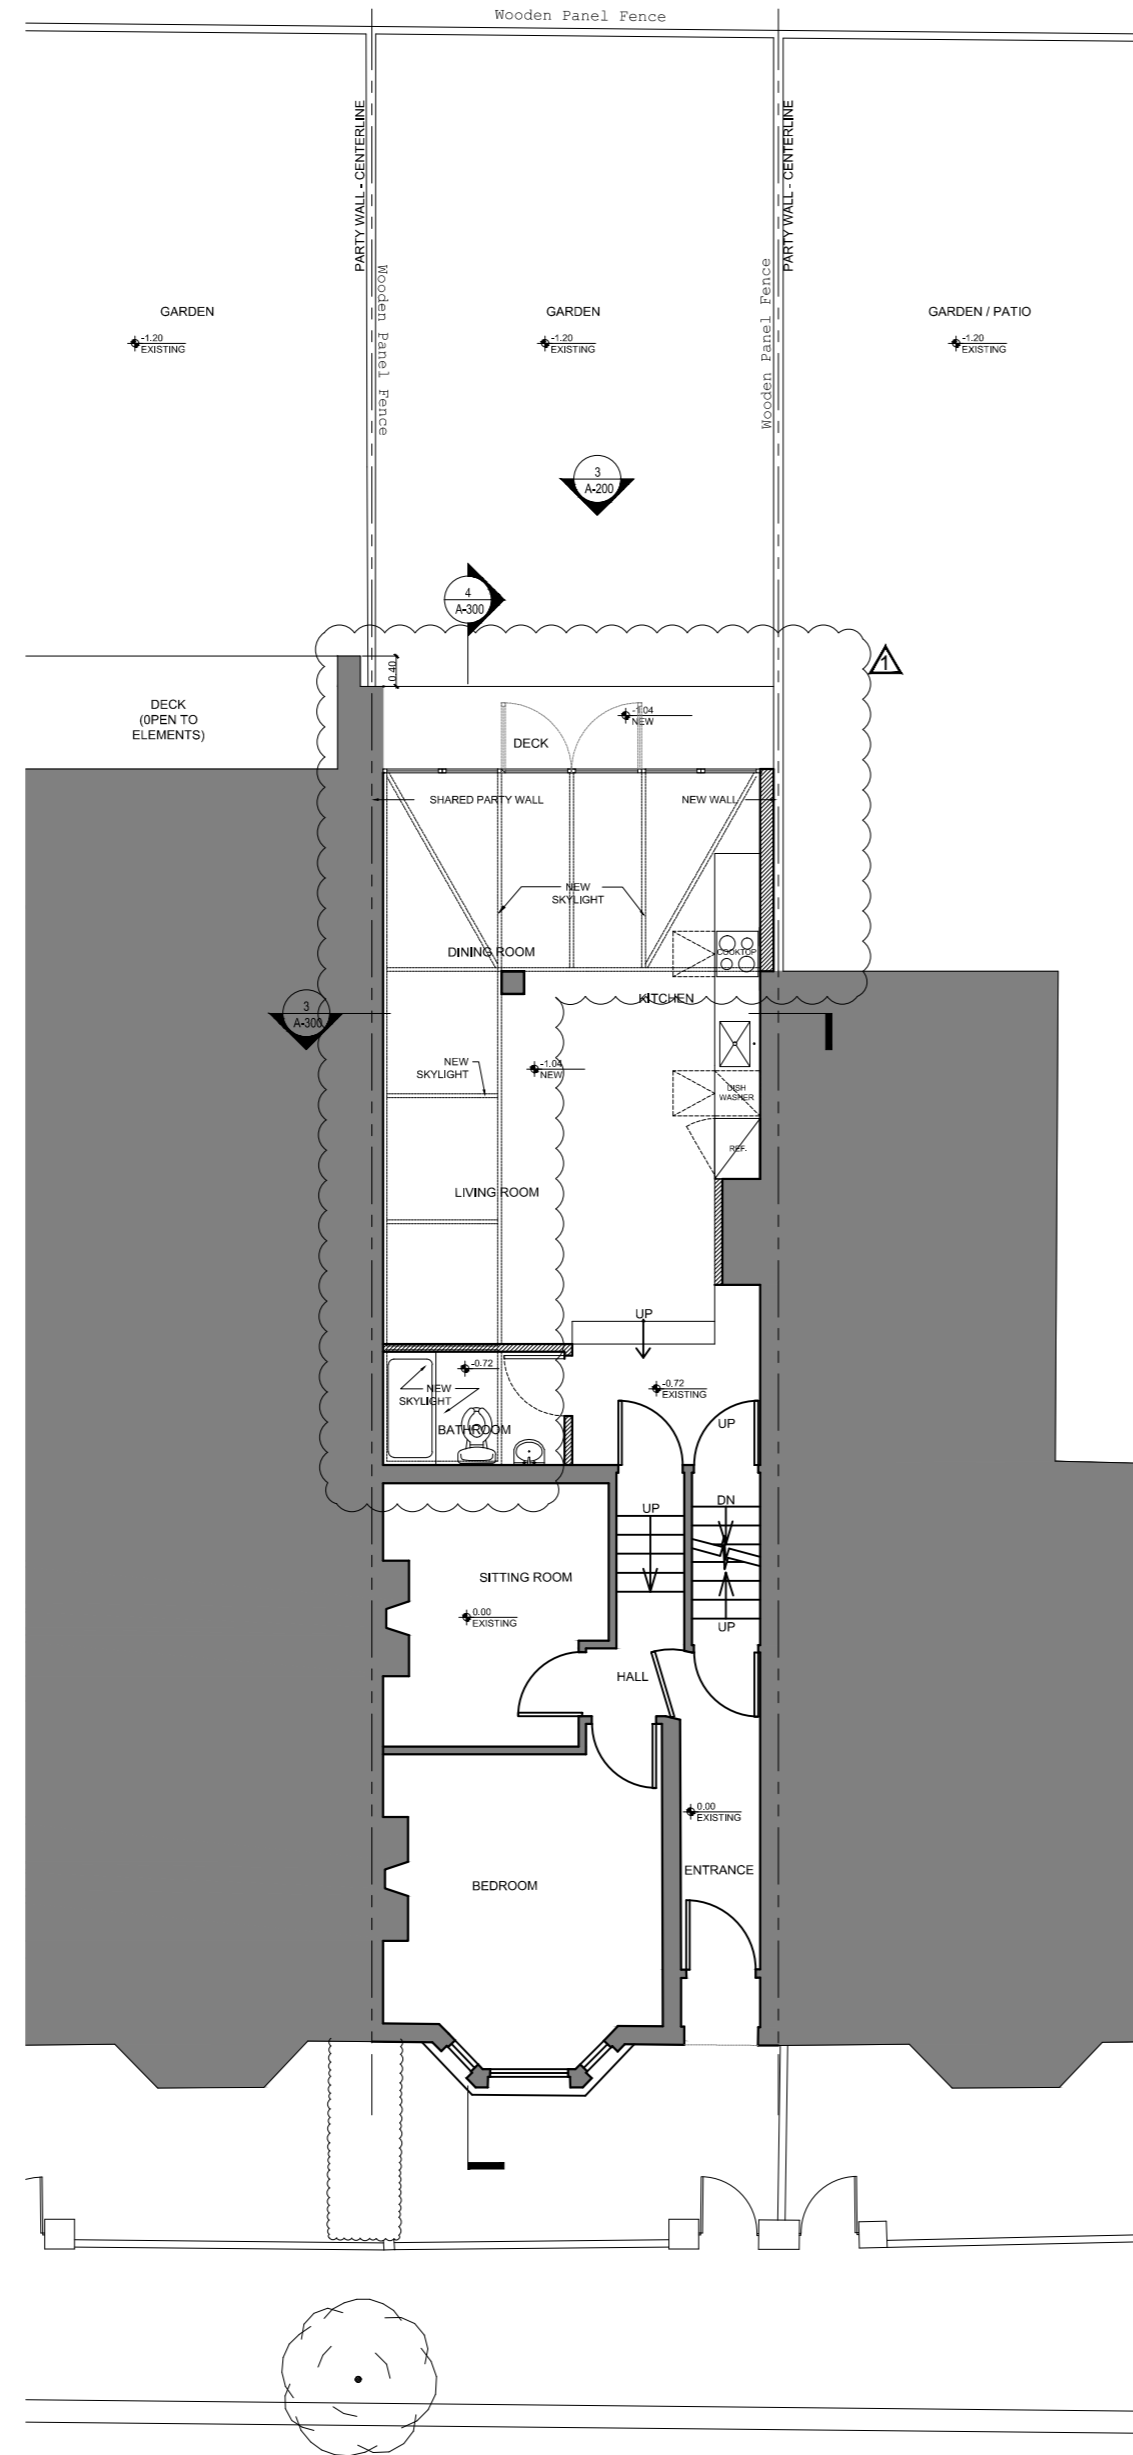

2 PROPOSED GROUND FLOOR PLAN SCALE = 1:100

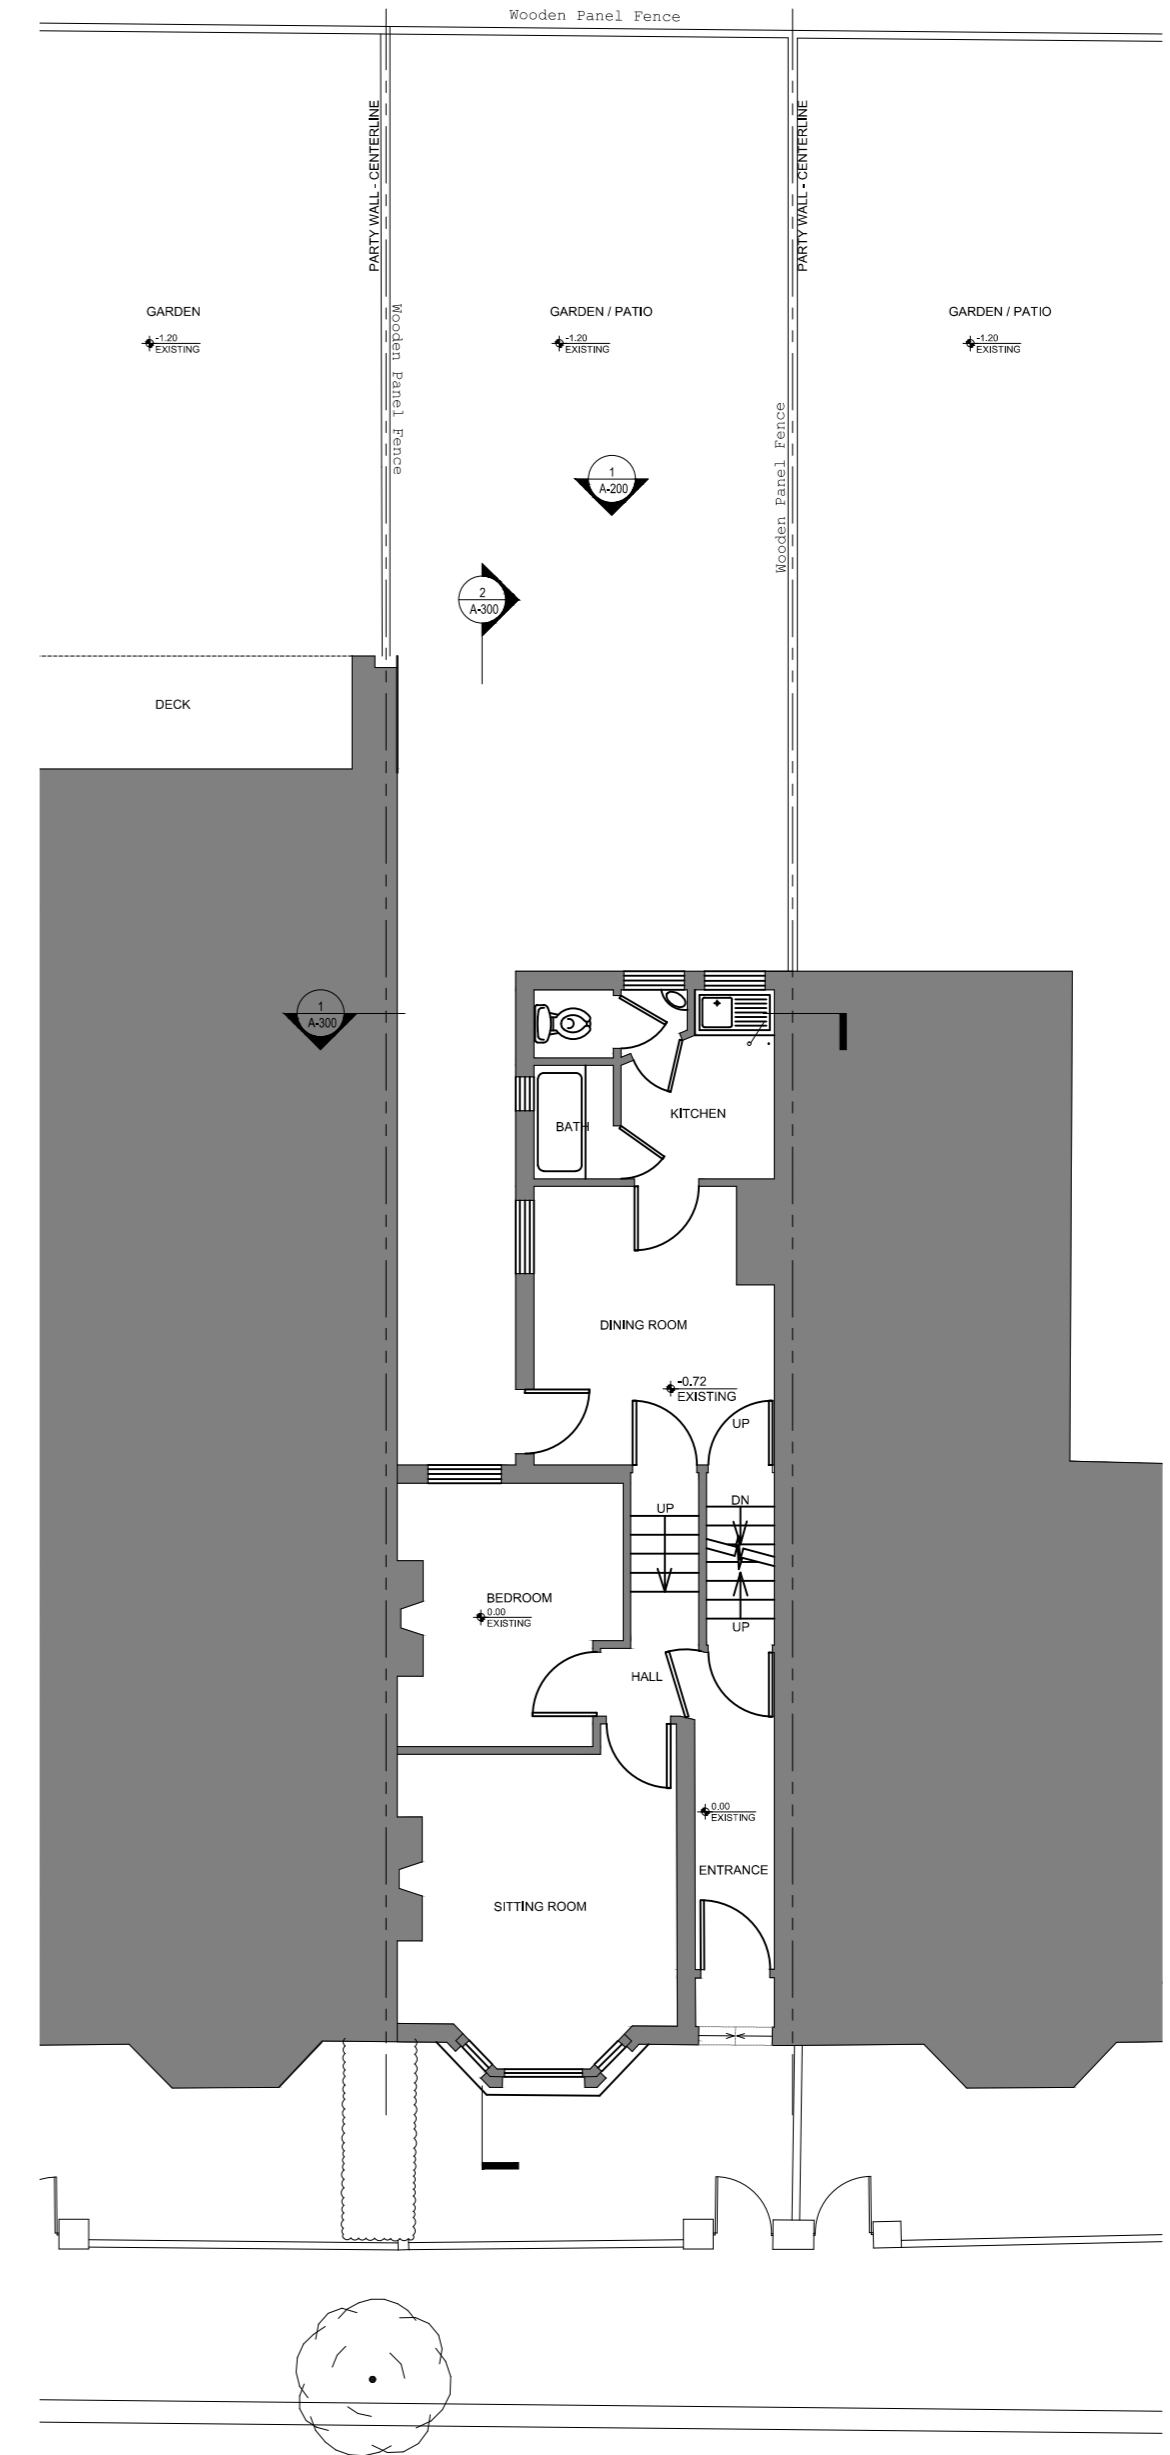

1 EXISTING GROUND FLOOR PLAN SCALE = 1:100

