




Notes:  
 1. Do not scale. Dimensions govern.  
 2. All dimensions are in metres unless noted otherwise.  
 3. All dimensions to be verified on site before proceeding with the work.  
 4. The designer shall be notified in writing of any discrepancies.

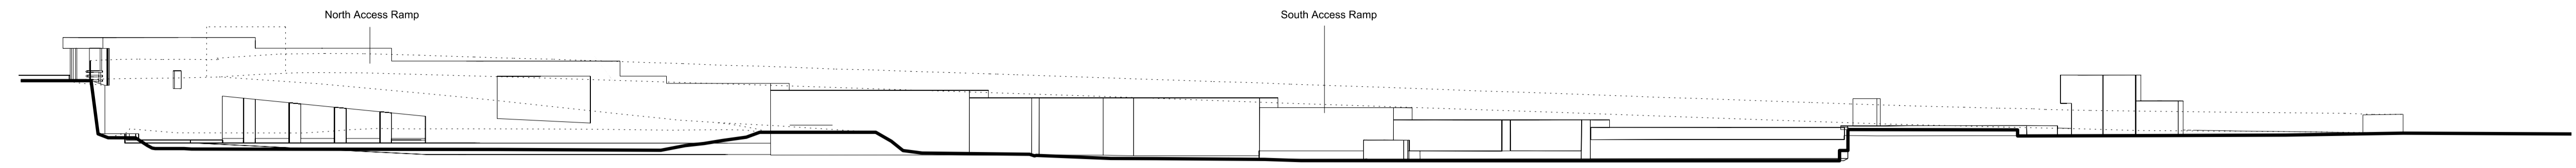


01 Existing West Facade

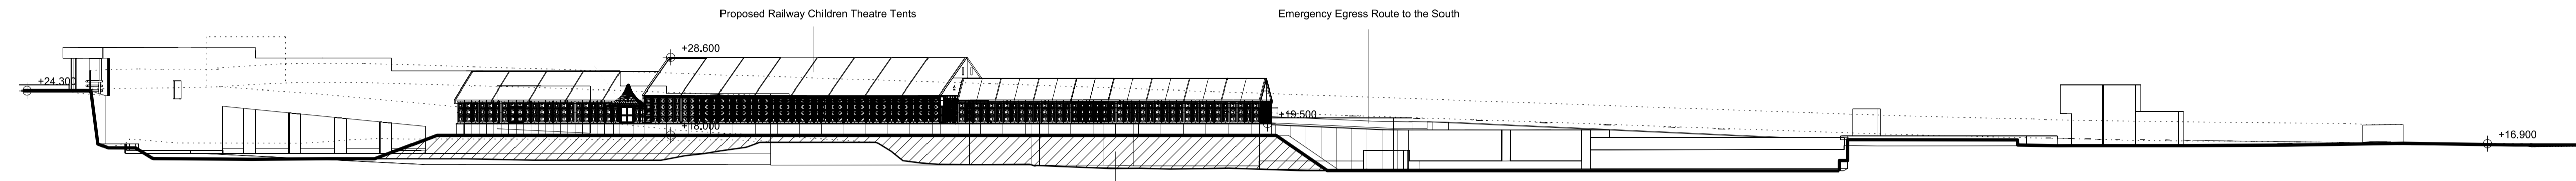


02 Proposed West Elevation

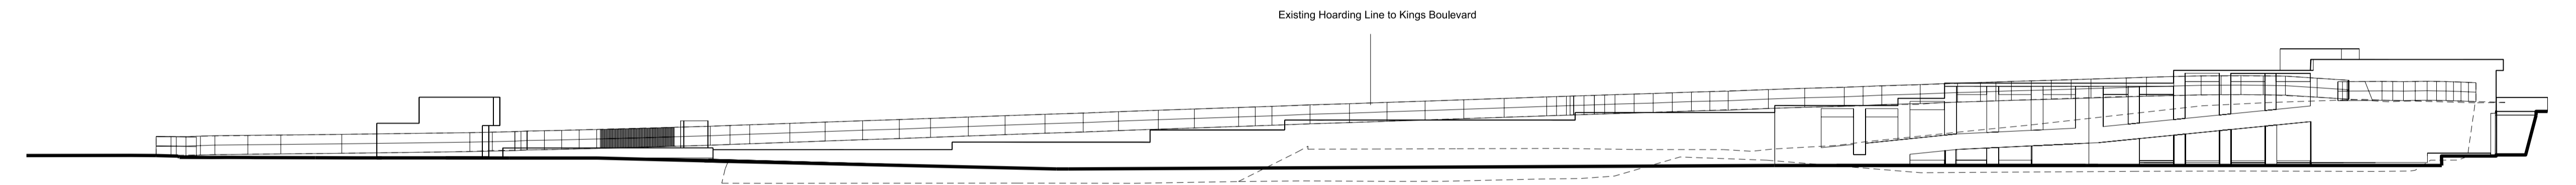

03 Existing East Facade

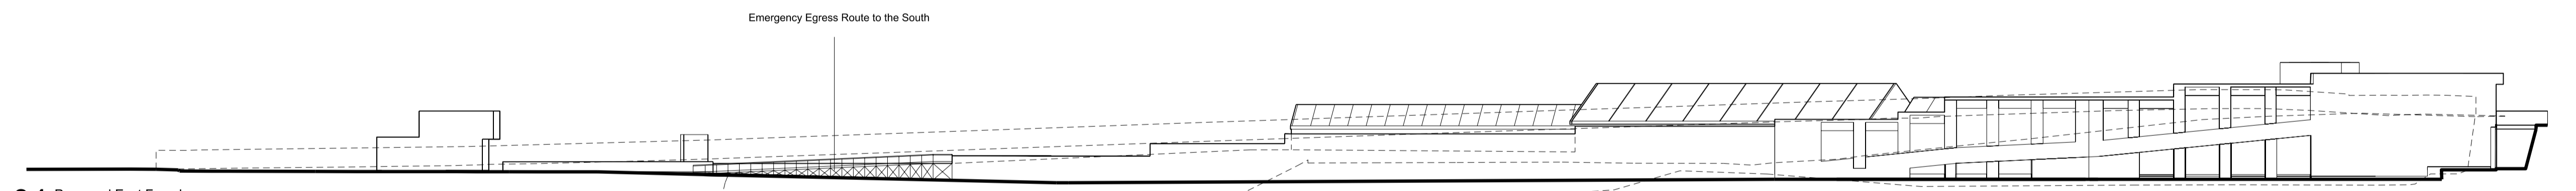


04 Proposed East Facade

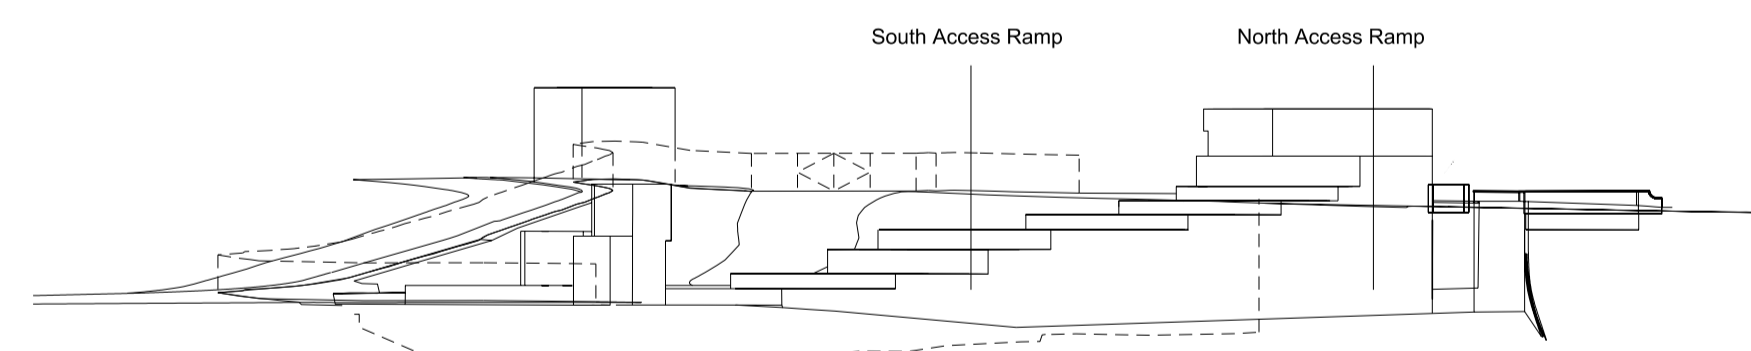


05 Existing South Facade



06 Proposed South Facade

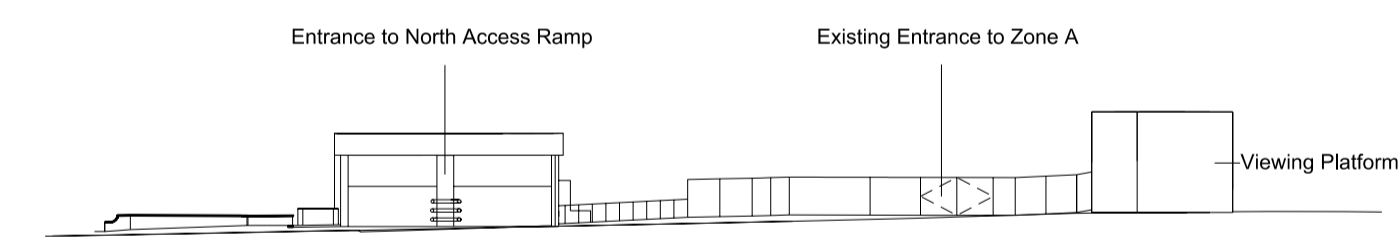

07 Existing North Facade

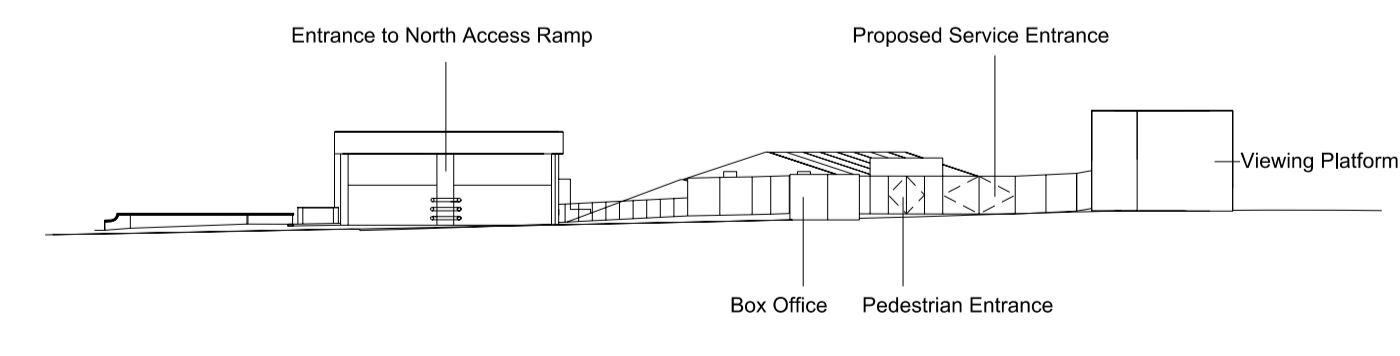

08 Proposed North Facade

Rev	Date	Description	Checked
-	16.10.14	For Information	mo

**atomik  
architecture**

Atomik Architecture  
 26 Shacklewell Lane London E8 2EZ  
 T: +44 (0) 207 923 3091  
 E: info@atomikarchitecture.com  
 W: atomikarchitecture.com

Project

The Railway Children Theatre

Title

Existing and Proposed Elevations

Project No.	Scale	Drawing Size
150	1:500	A1

Drawing No.	Revision
P-TRC-KX-14-008	-