


All dimensions and levels to be checked on site by contractor prior to preparation of shop drawings and commencement of work on site.
Dimensions MUST NOT be scaled from this drawing.


This drawing is to be read in conjunction with all relevant consultants and/or specialist's drawings/documents and any discrepancies or variations are to be notified to the Architect before the affected work commences.

All works on site are to be carried out fully in accordance with current CDM regulations and recommendations, current Building Regulations, British Standards and Codes of Practice as appropriate.

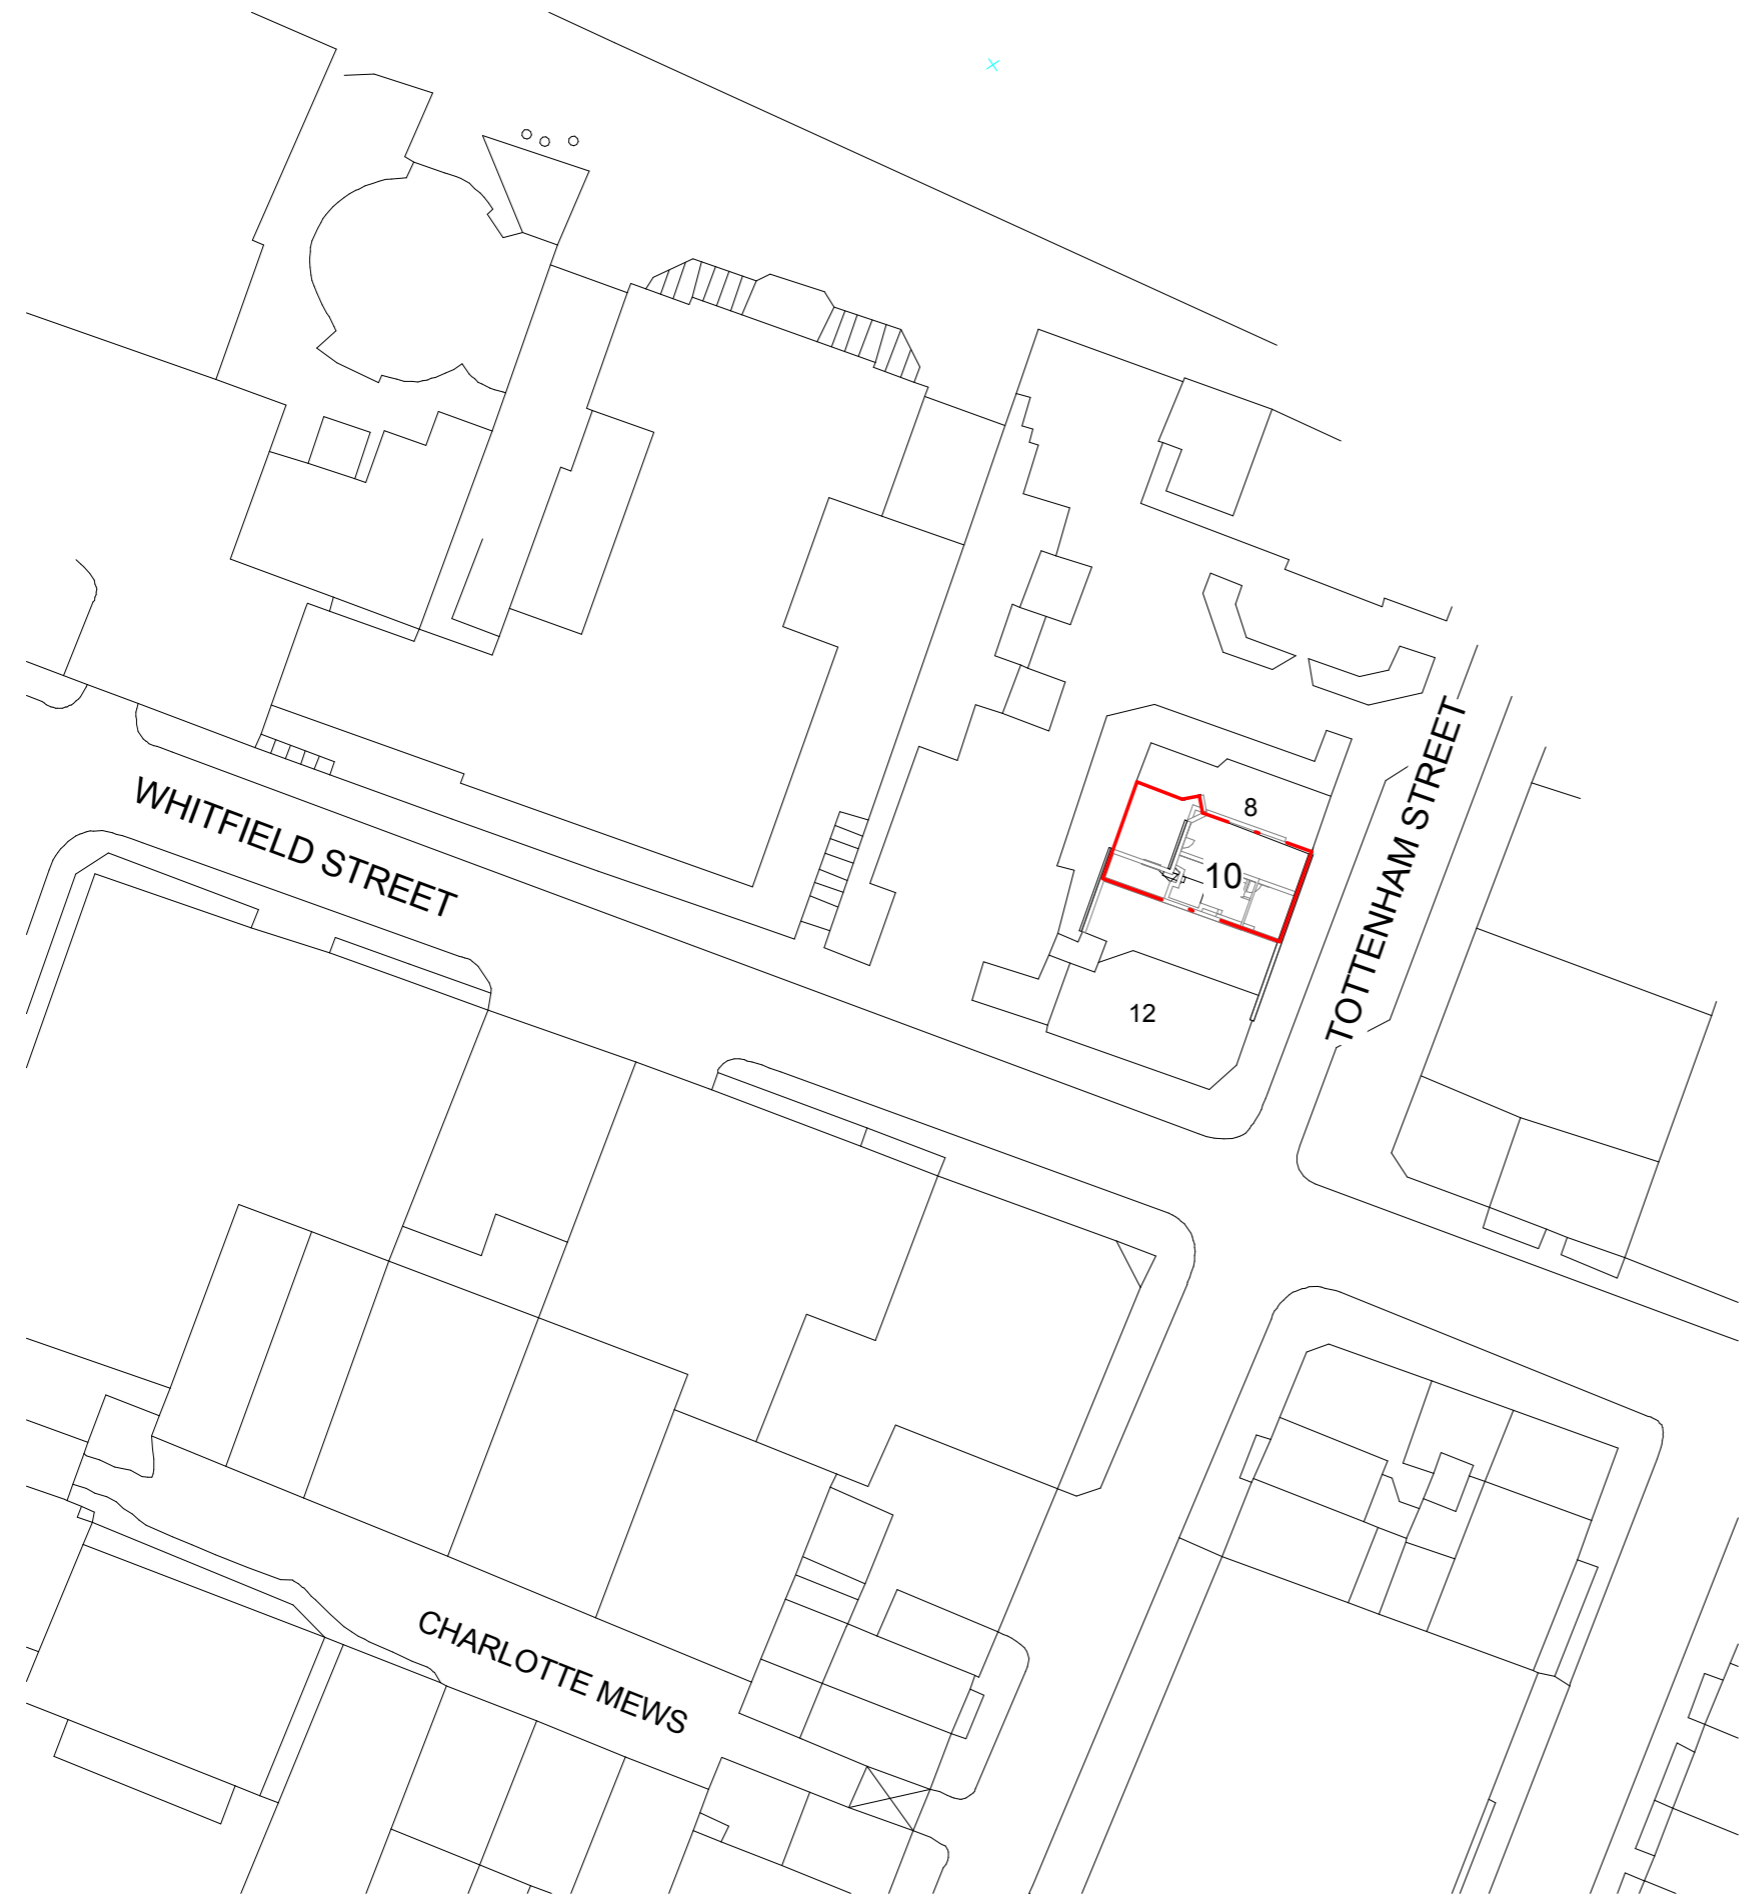

LOCATION & SITE PLAN

1 : 500

 

VISUAL SCALE 1:500 @ A3

ISSUE BY	
REVISION DATE	
REVISION	DESCRIPTION
M HARON	
SAXON AVENUE, HANWORTH, MIDDLESEX TW13 5JN	
ADDRESS	
10 Tottenham Street, London W1	
PROJECT STATUS	
Proposed Extend of existing ventilation Duct	
DRAWING TITLE	
LOCATION & SITE PLAN	
DESIGN BY	DRAWN BY
HH	RH
SCALE	DATE
1 : 500	July 2015
DRAWING NO	REVISION
05	No