


KEY PLAN

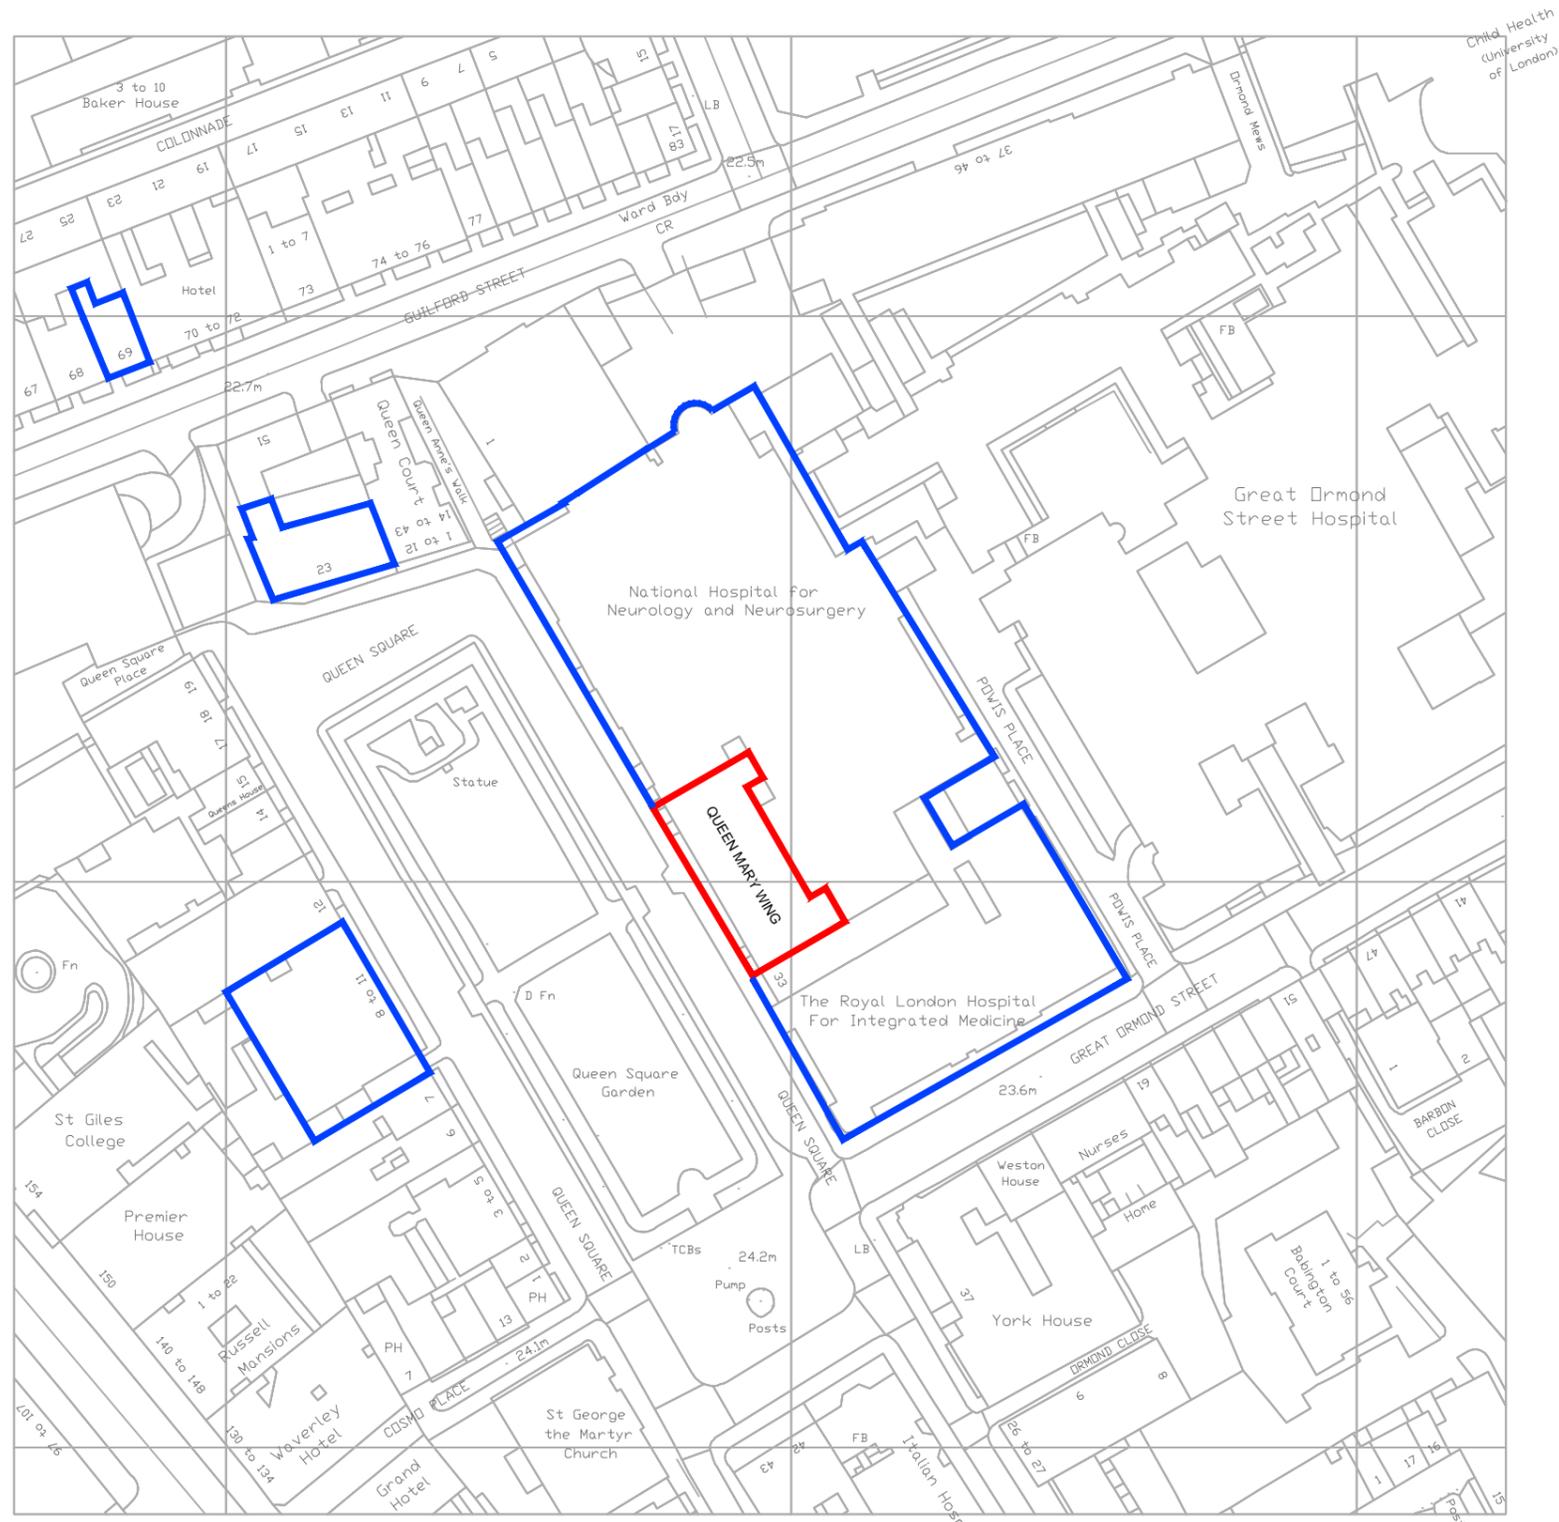

- LEGEND:**
- OWNED BY UCLH
 - SITE EXTENT

REV P01	DATE 15/12/15	DRAWN / CHECKED / APPROVED JVRR/BW
ISSUED FOR PLANNING APPROVAL		



ALL MEASUREMENTS AND DIMENSIONS SUBJECT TO DETAILED SURVEY AND TO BE VERIFIED ON SITE

22a Arlington Way
 London EC1R 1UY
 +44 (0)20 7490 1904
 london@medicalarchitecture.com
 medicalarchitecture.com



CLIENT
 NHNN
 UCLH NHS FOUNDATION TRUST

PROJECT
 ROOF PLANT PLANNING APPLICATION
 QUEEN MARY WING
 QUEEN SQUARE REDEVELOPMENT

LOCATION PLAN

STAGE	STATUS
2	S4
PROJECT NUMBER	SCALE @A3
734	1:1250
DRAWING NUMBER	REVISION
QSWA-MAA-002-XX-DR-A-0001	P01
FILE REFERENCE V:\on-srv-01\projects\734_QueenMaryWing\Design\Location\QSWA-MAA-002-XX-DR-A-0001\Planning Application	