


EXISTING PLAN 1 SCALE 1:100



DP1-DETAILED PLAN 1 SCALE 1:20

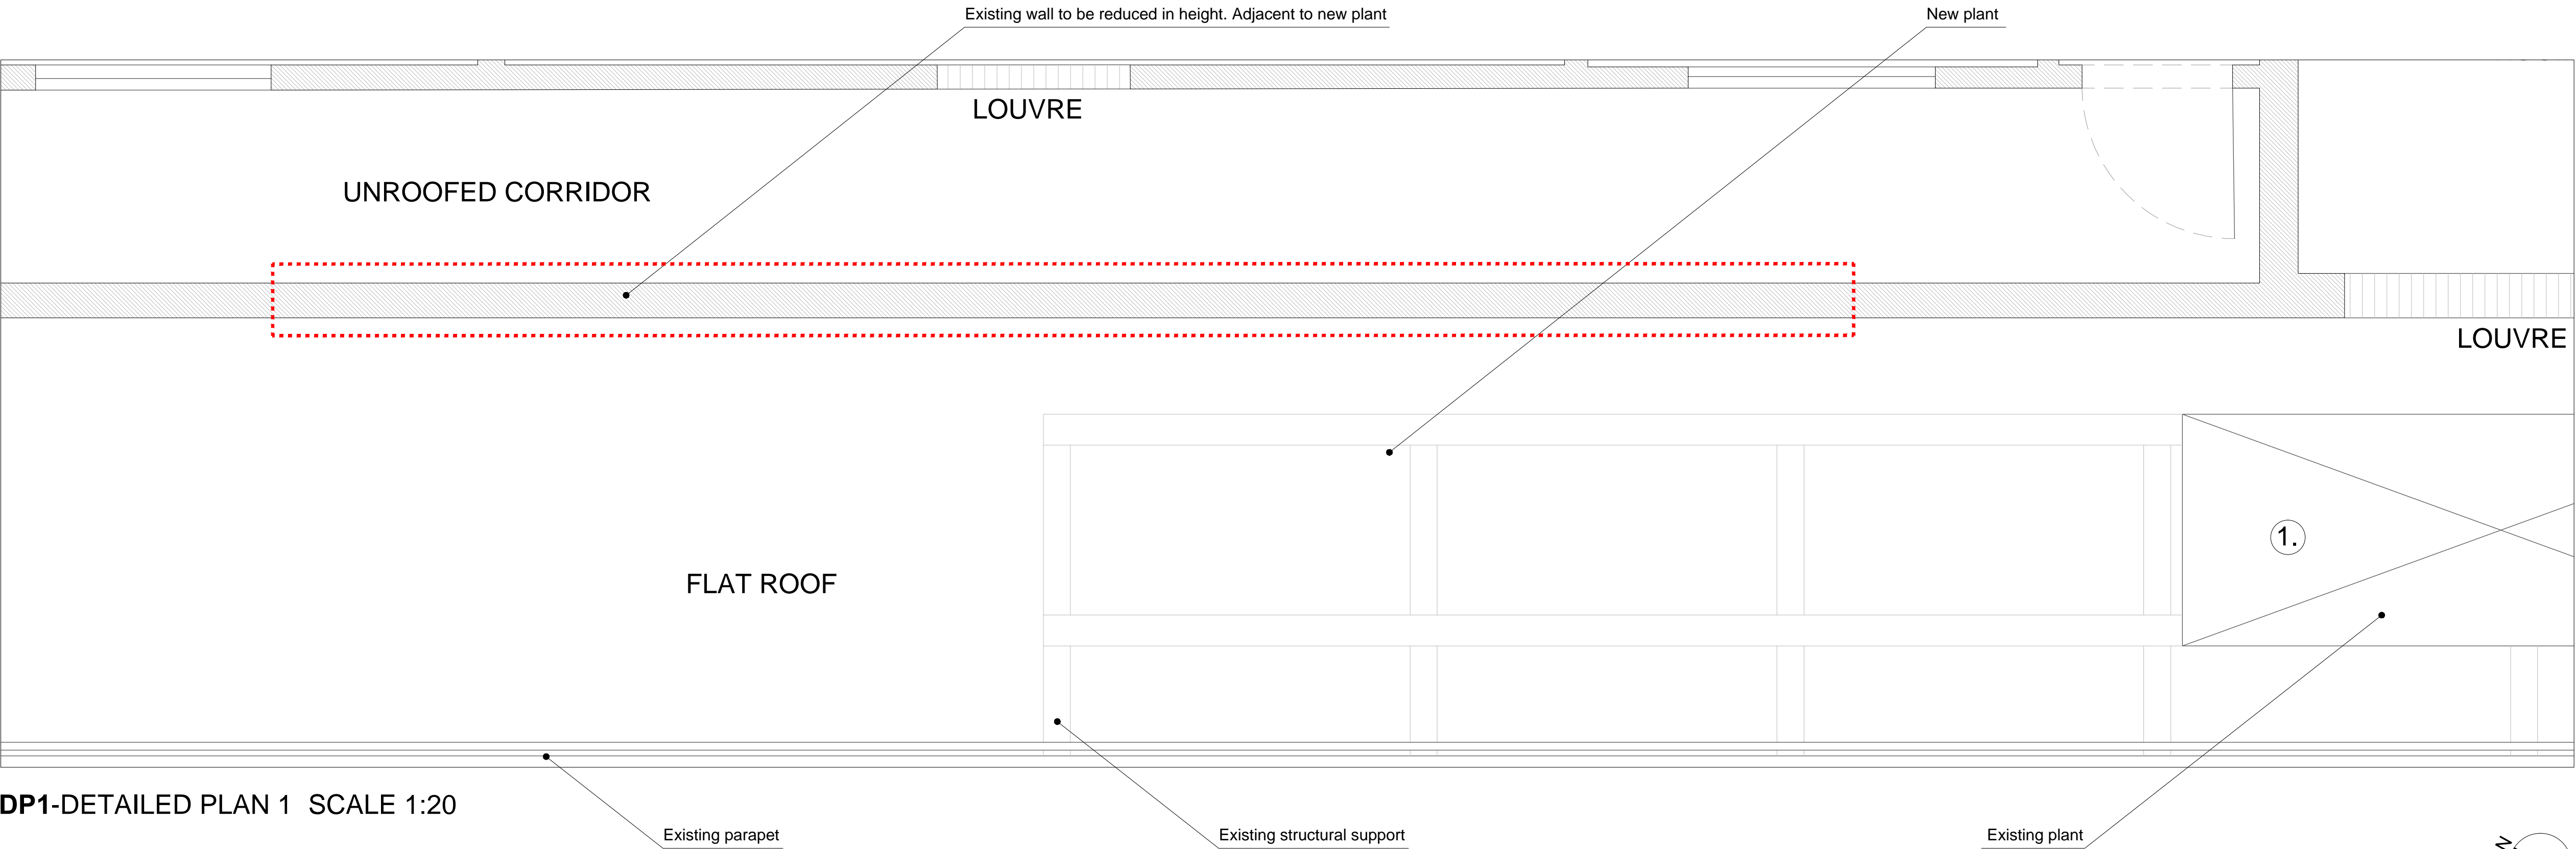

Copyright. All Rights Reserved.
This work is copyright and cannot be produced or copied in any form or by any means (graphic, electronic or mechanical including photocopying) without the written permission of the originator. Any license, express or implied, to use this document for any purpose whatsoever is restricted to the terms of the agreement or implied agreement between the originator and the instructing party.

DO NOT SCALE FROM THIS DRAWING. WORK ONLY FROM FIGURED DIMENSIONS.
THIS DRAWING TO BE READ IN CONJUNCTION WITH RELEVANT CONSULTANT'S DRAWINGS.

KEY PLAN

REV P01 | DATE 15/12/15 | DRAWN / CHECKED / APPROVED JV/RR/BW
ISSUED FOR PLANNING APPROVAL

ALL MEASUREMENTS AND DIMENSIONS SUBJECT TO DETAILED SURVEY AND TO BE VERIFIED ON SITE

22a Arlington Way
London EC1R 1UY
+44 (0)20 7480 1904
london@medicalarchitecture.com
medicalarchitecture.com

Medical Architecture

CLIENT
NHNN
UCLH NHS FOUNDATION TRUST

PROJECT
ROOF PLANT PLANNING APPLICATION
QUEEN MARY WING
QUEEN SQUARE REDEVELOPMENT

TITLE
EXISTING 8th FLOOR ROOF PLAN

STAGE 2	STATUS S4
PROJECT NUMBER 734	SCALE @A3 1:100
DRAWING NUMBER QSWA-MAA-002-08-DR-A-0013	REVISION P01

FILE REFERENCE
\\Lon-arv-01\projects\734_ QueenMaryWing\Design\Location\QMWDWG\Planning Application