



DE1-DETAILED ELEVATION 1 SCALE 1:50

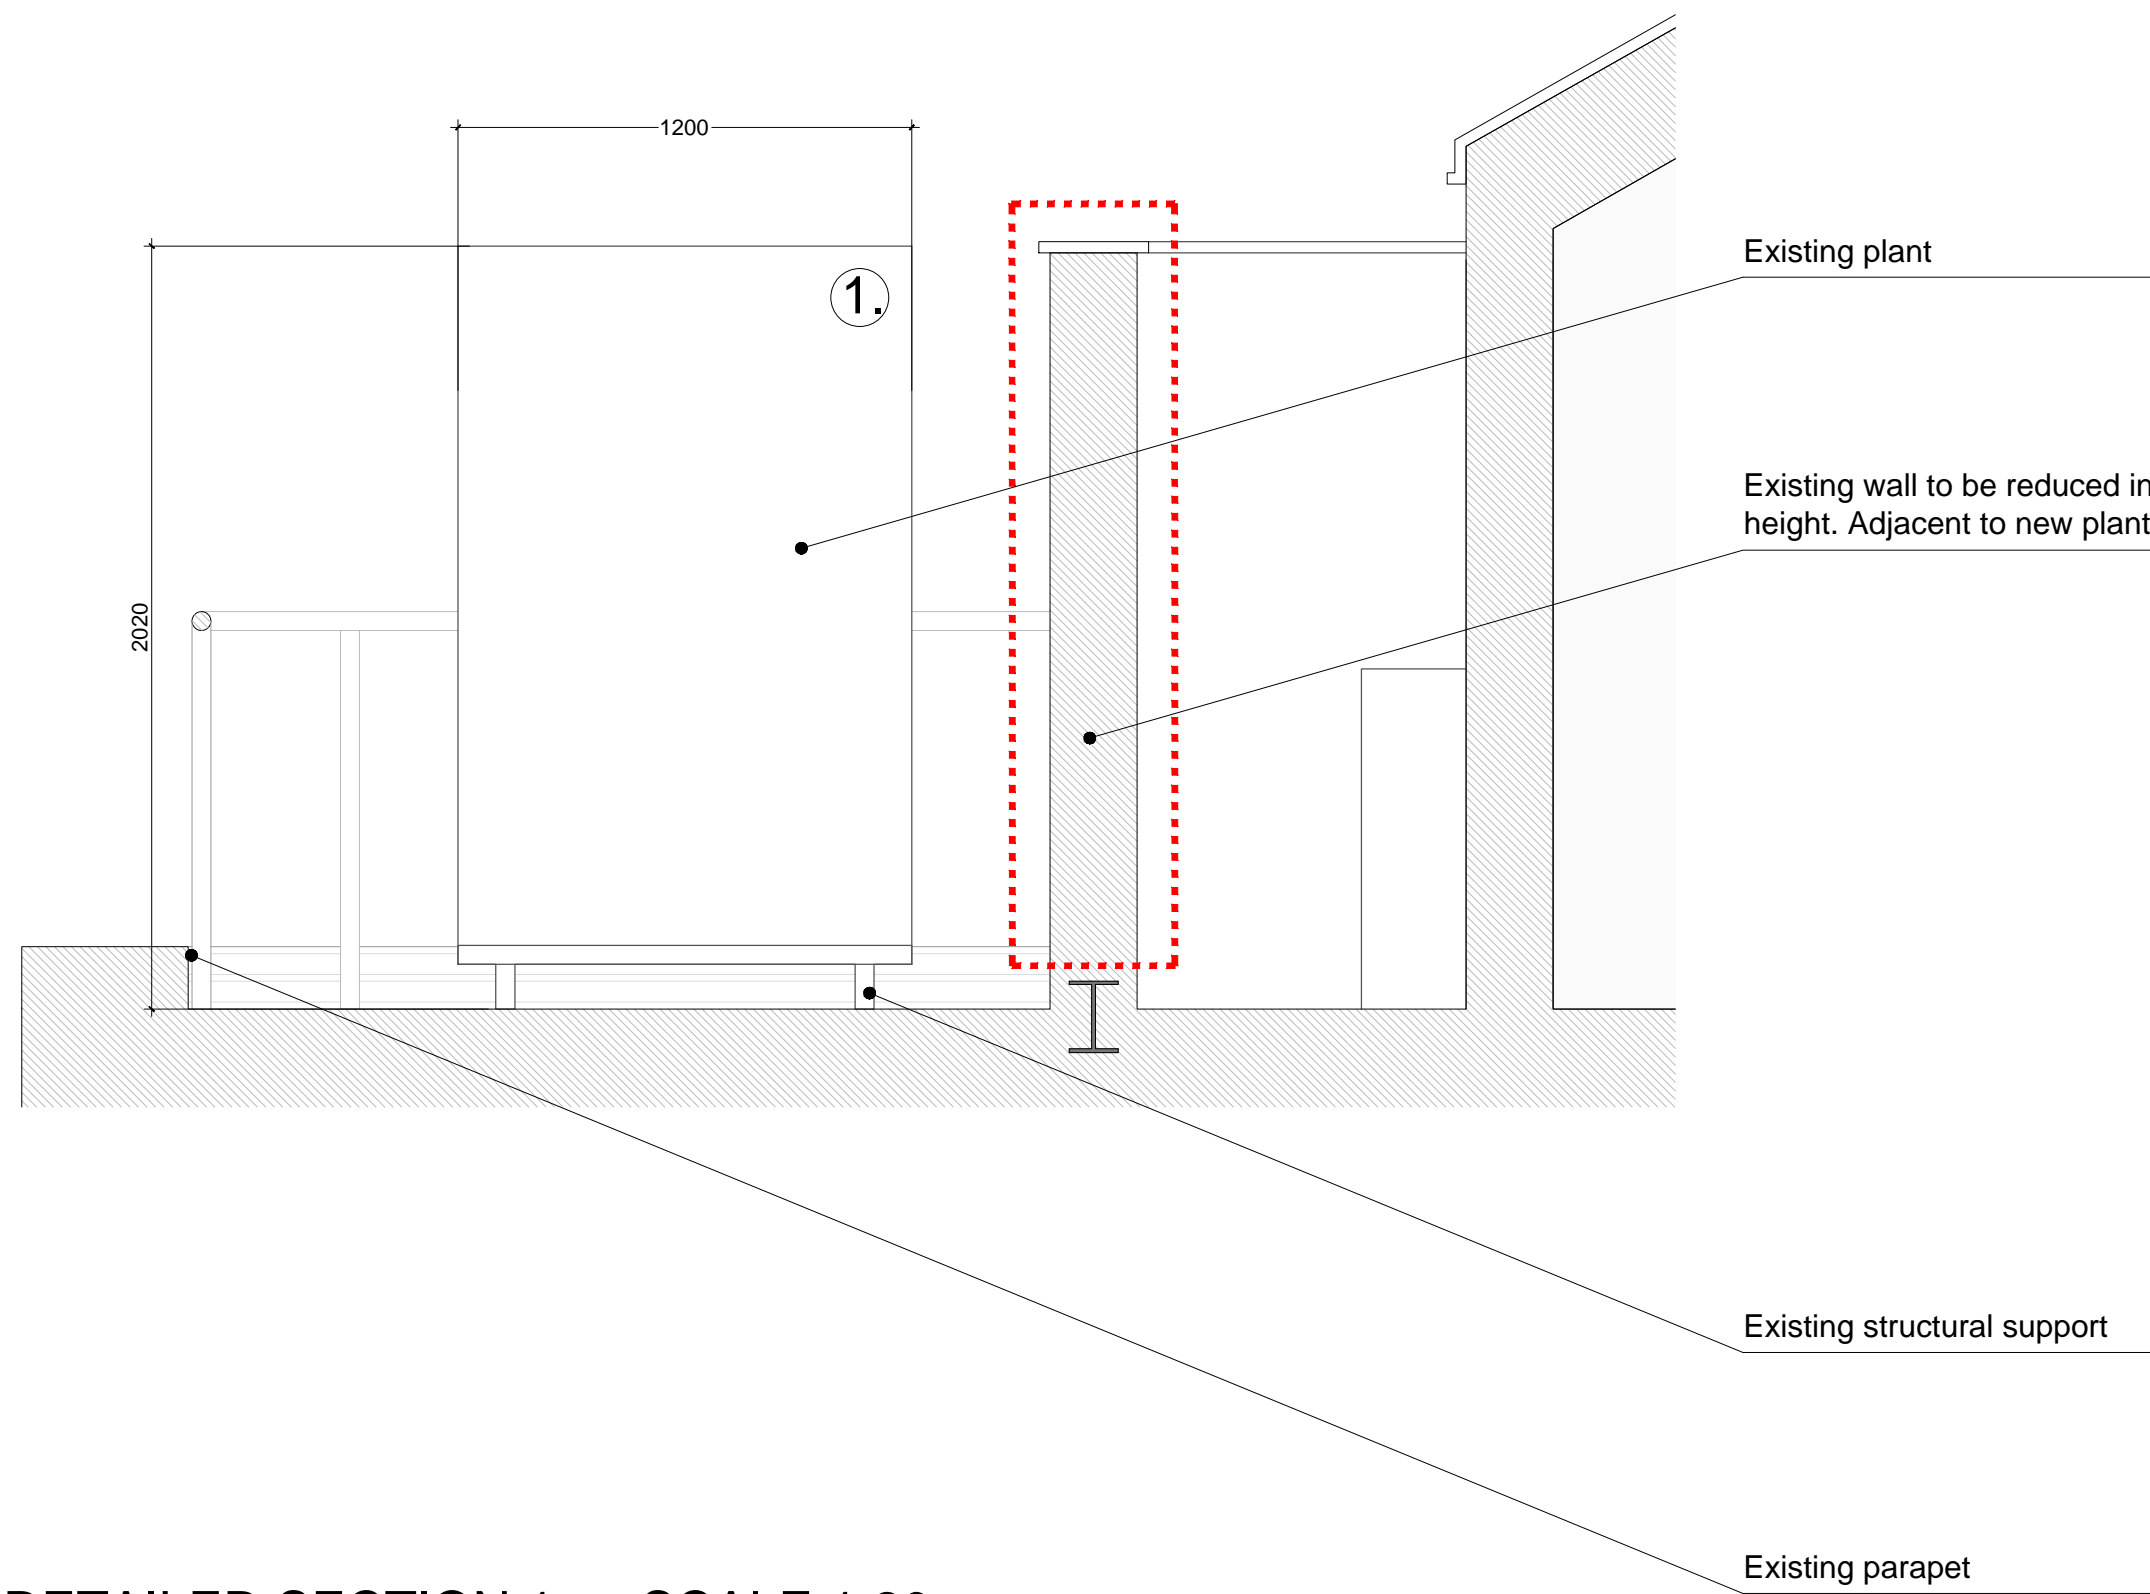


DS1-DETAILED SECTION 1 SCALE 1:20

 


LEGEND:

① EXISTING PLANT

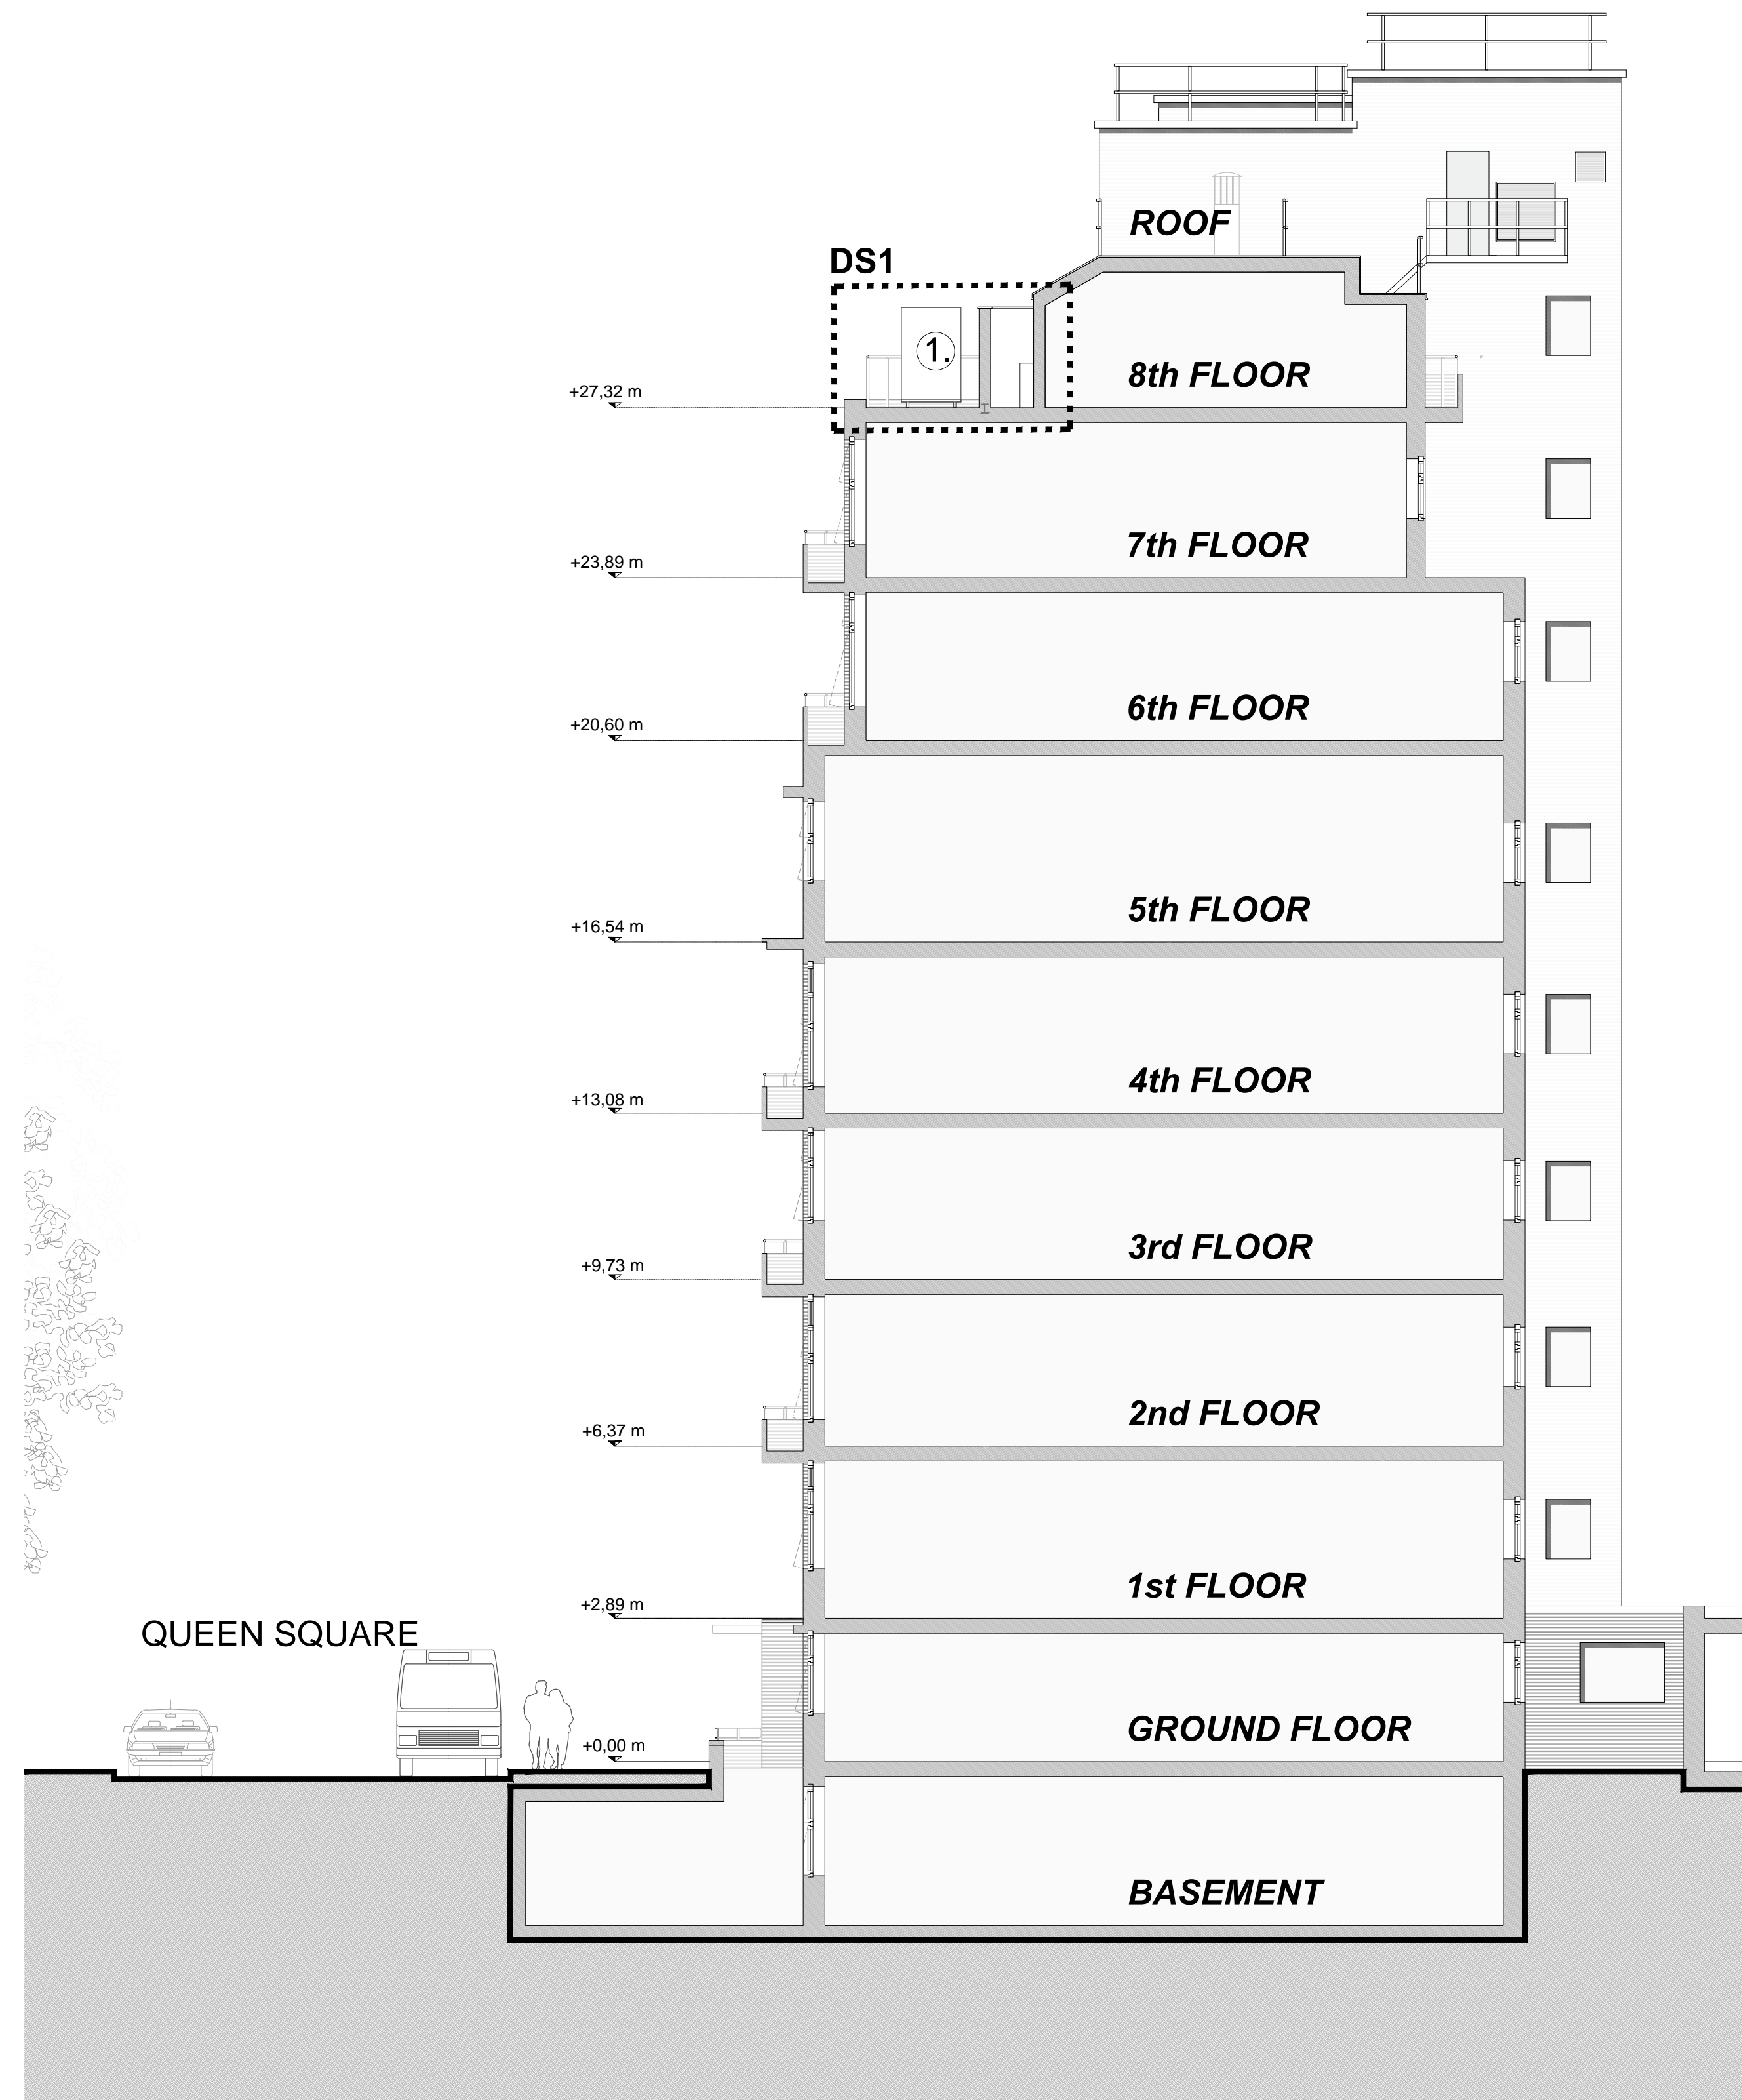

EXISTING SECTION A-A SCALE 1:100

Copyright. All Rights Reserved.
 This work is copyright and cannot be produced or copied in any form or by any means (graphic, electronic or mechanical including photocopying) without the written permission of the originator. Any license, express or implied, to use this document for any purpose whatsoever is restricted to the terms of the agreement or implied agreement between the originator and the instructing party.
 DO NOT SCALE FROM THIS DRAWING. WORK ONLY FROM FIGURED DIMENSIONS.
 THIS DRAWING TO BE READ IN CONJUNCTION WITH RELEVANT CONSULTANTS DRAWINGS.

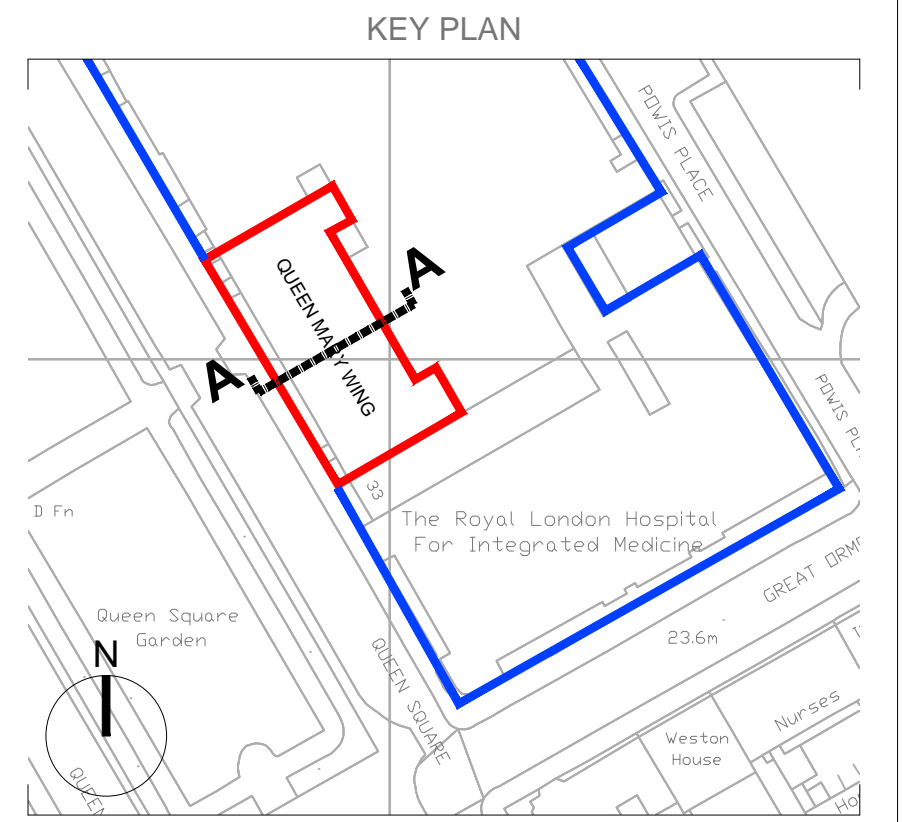

REV P01 | DATE 15/12/15 | DRAWN / CHECKED / APPROVED JVRR/BW
 ISSUED FOR PLANNING APPROVAL

ALL MEASUREMENTS AND DIMENSIONS SUBJECT TO DETAILED SURVEY AND TO BE VERIFIED ON SITE

22a Arlington Way
 London EC1R 1UY
 +44 (0)20 7480 1304
 london@medicalarchitecture.com
 medicalarchitecture.com



CLIENT
 NHNN
 UCLH NHS FOUNDATION TRUST

PROJECT
 ROOF PLANT PLANNING APPLICATION
 QUEEN MARY WING
 QUEEN SQUARE REDEVELOPMENT

TITLE
 EXISTING SECTION (A-A)

STAGE 2 | STATUS S4

PROJECT NUMBER 734 | SCALE @A3 1:100 1:50 1:20

DRAWING NUMBER QSWA-MAA-002-XX-DR-A-0031 | REVISION P01

FILE REFERENCE \\lon-srv-01\projects\734_QueenMaryWing\Design\Location\QMWDWG\Planning Application