



DE2-DETAILED ELEVATION 2 SCALE 1:50

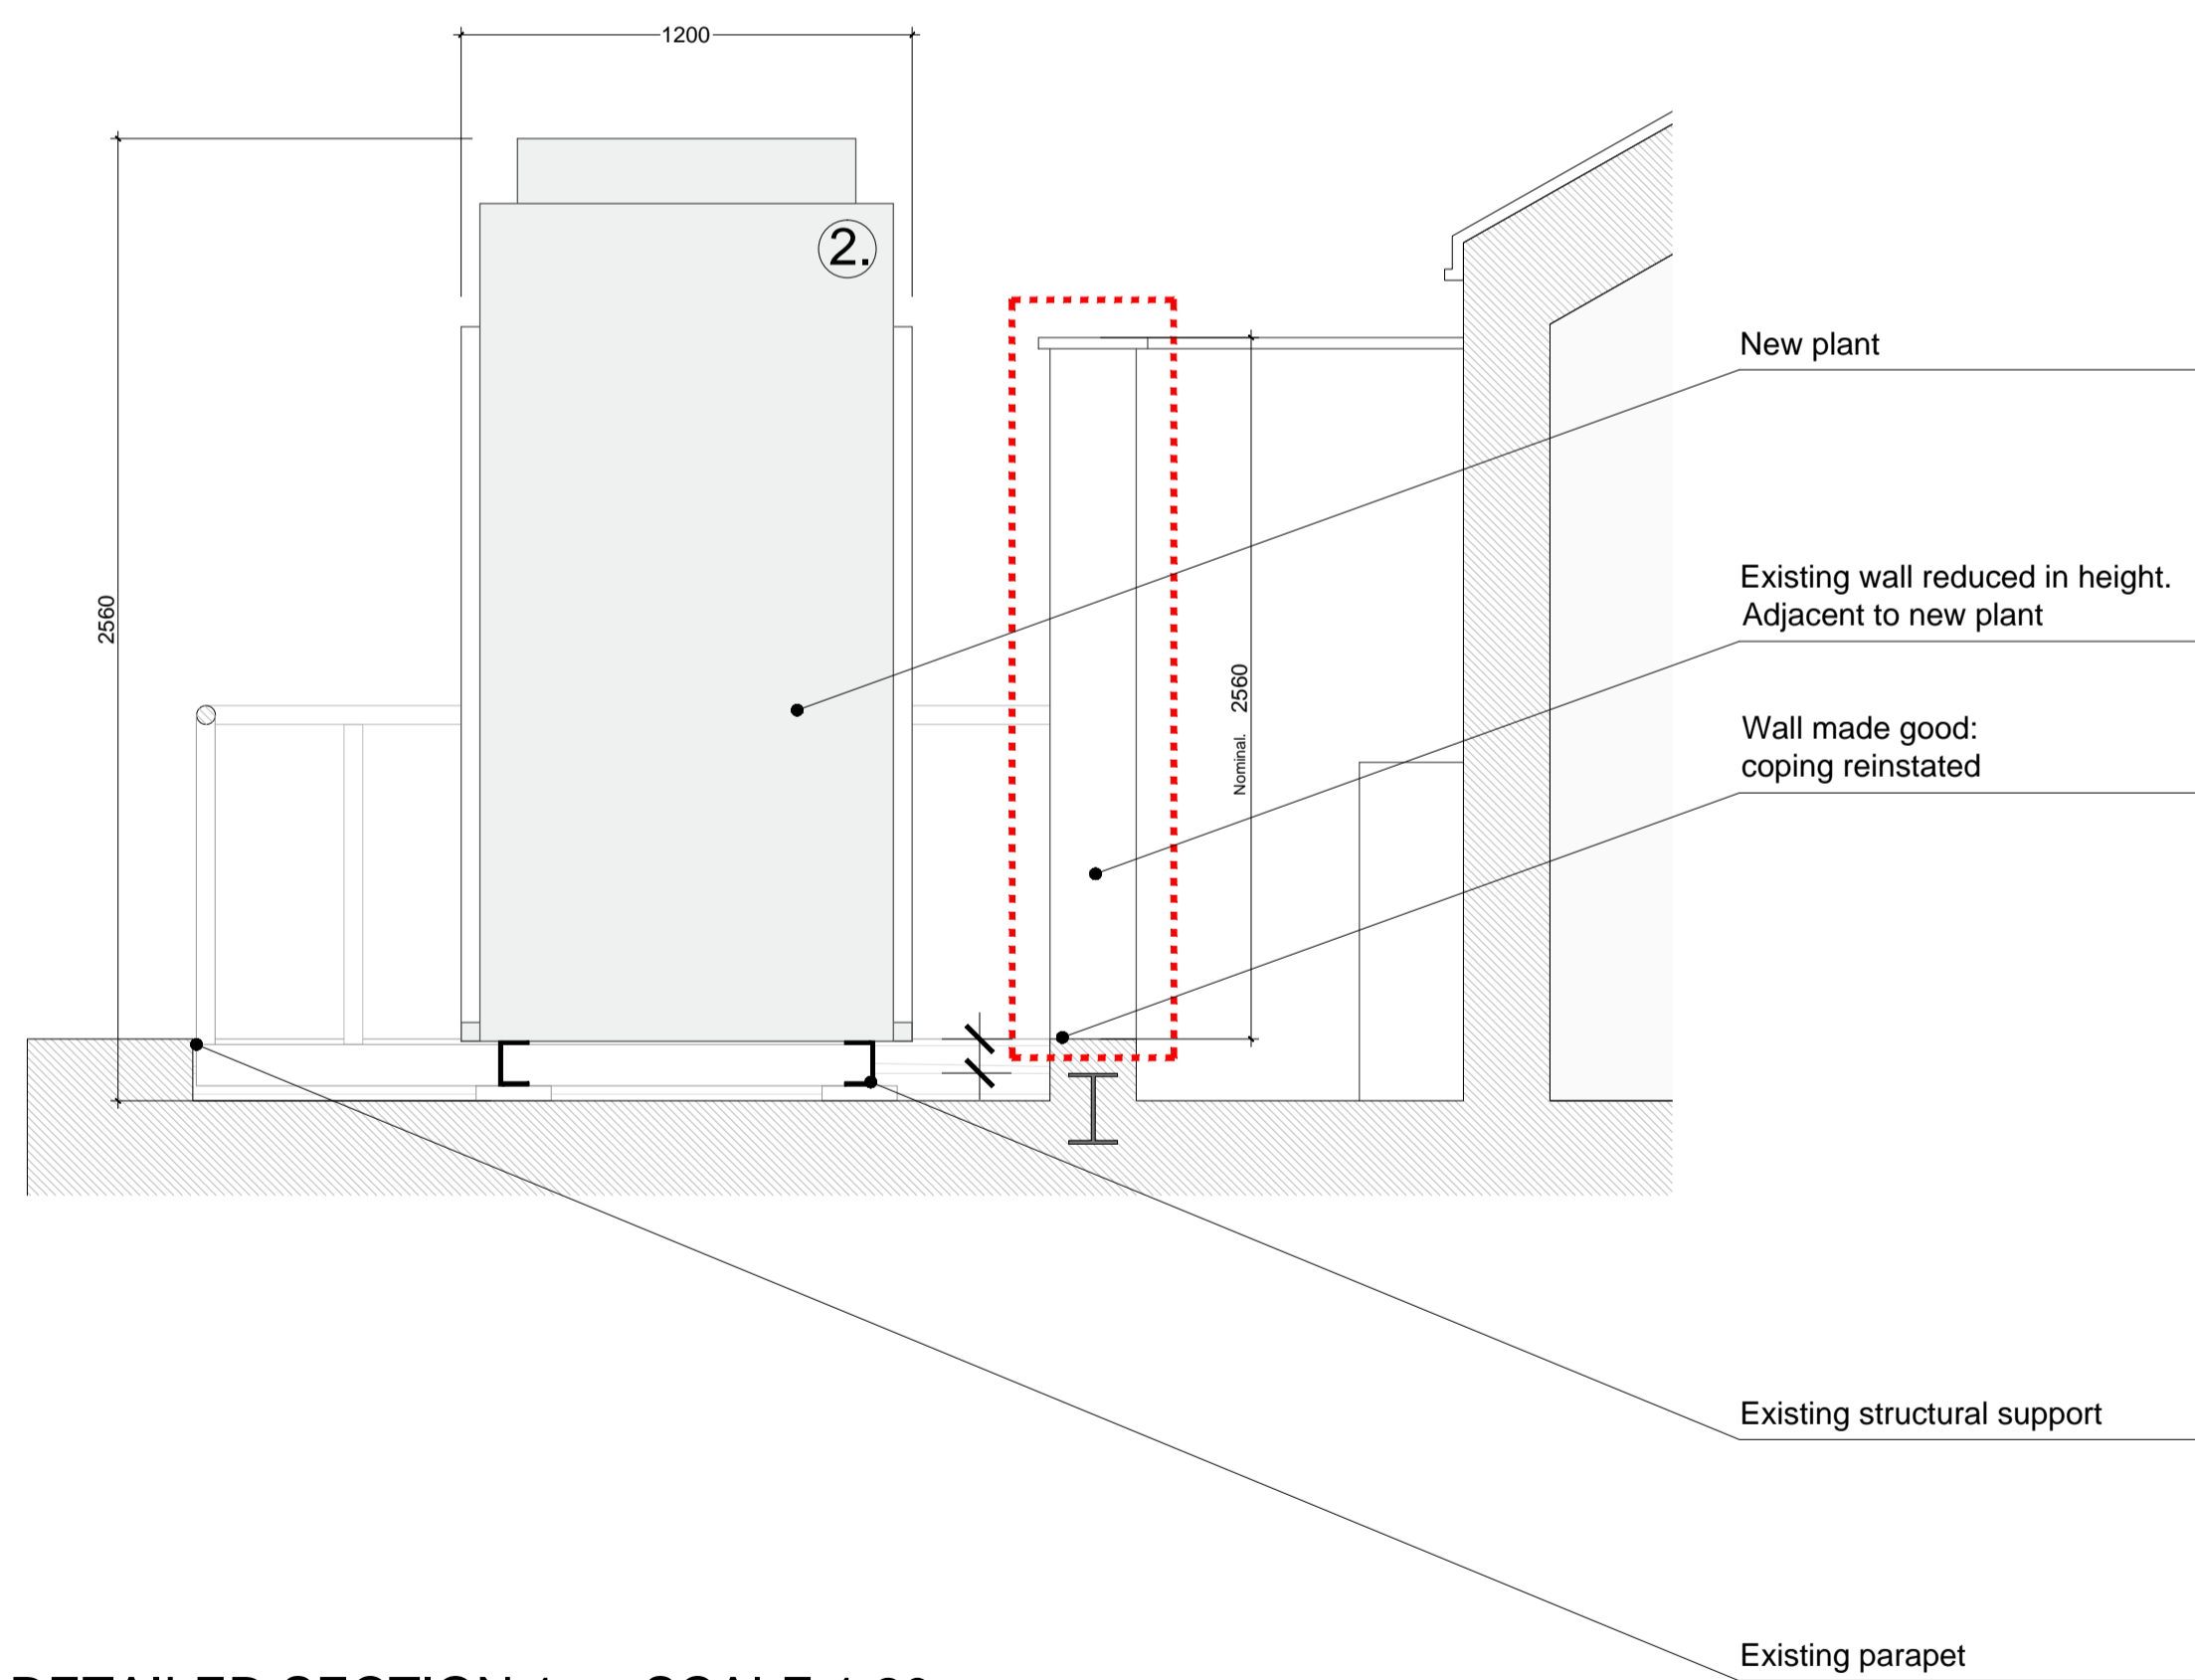


DS2-DETAILED SECTION 1 SCALE 1:20

 

**LEGEND:**


- ① EXISTING PLANT
- ② NEW PLANT

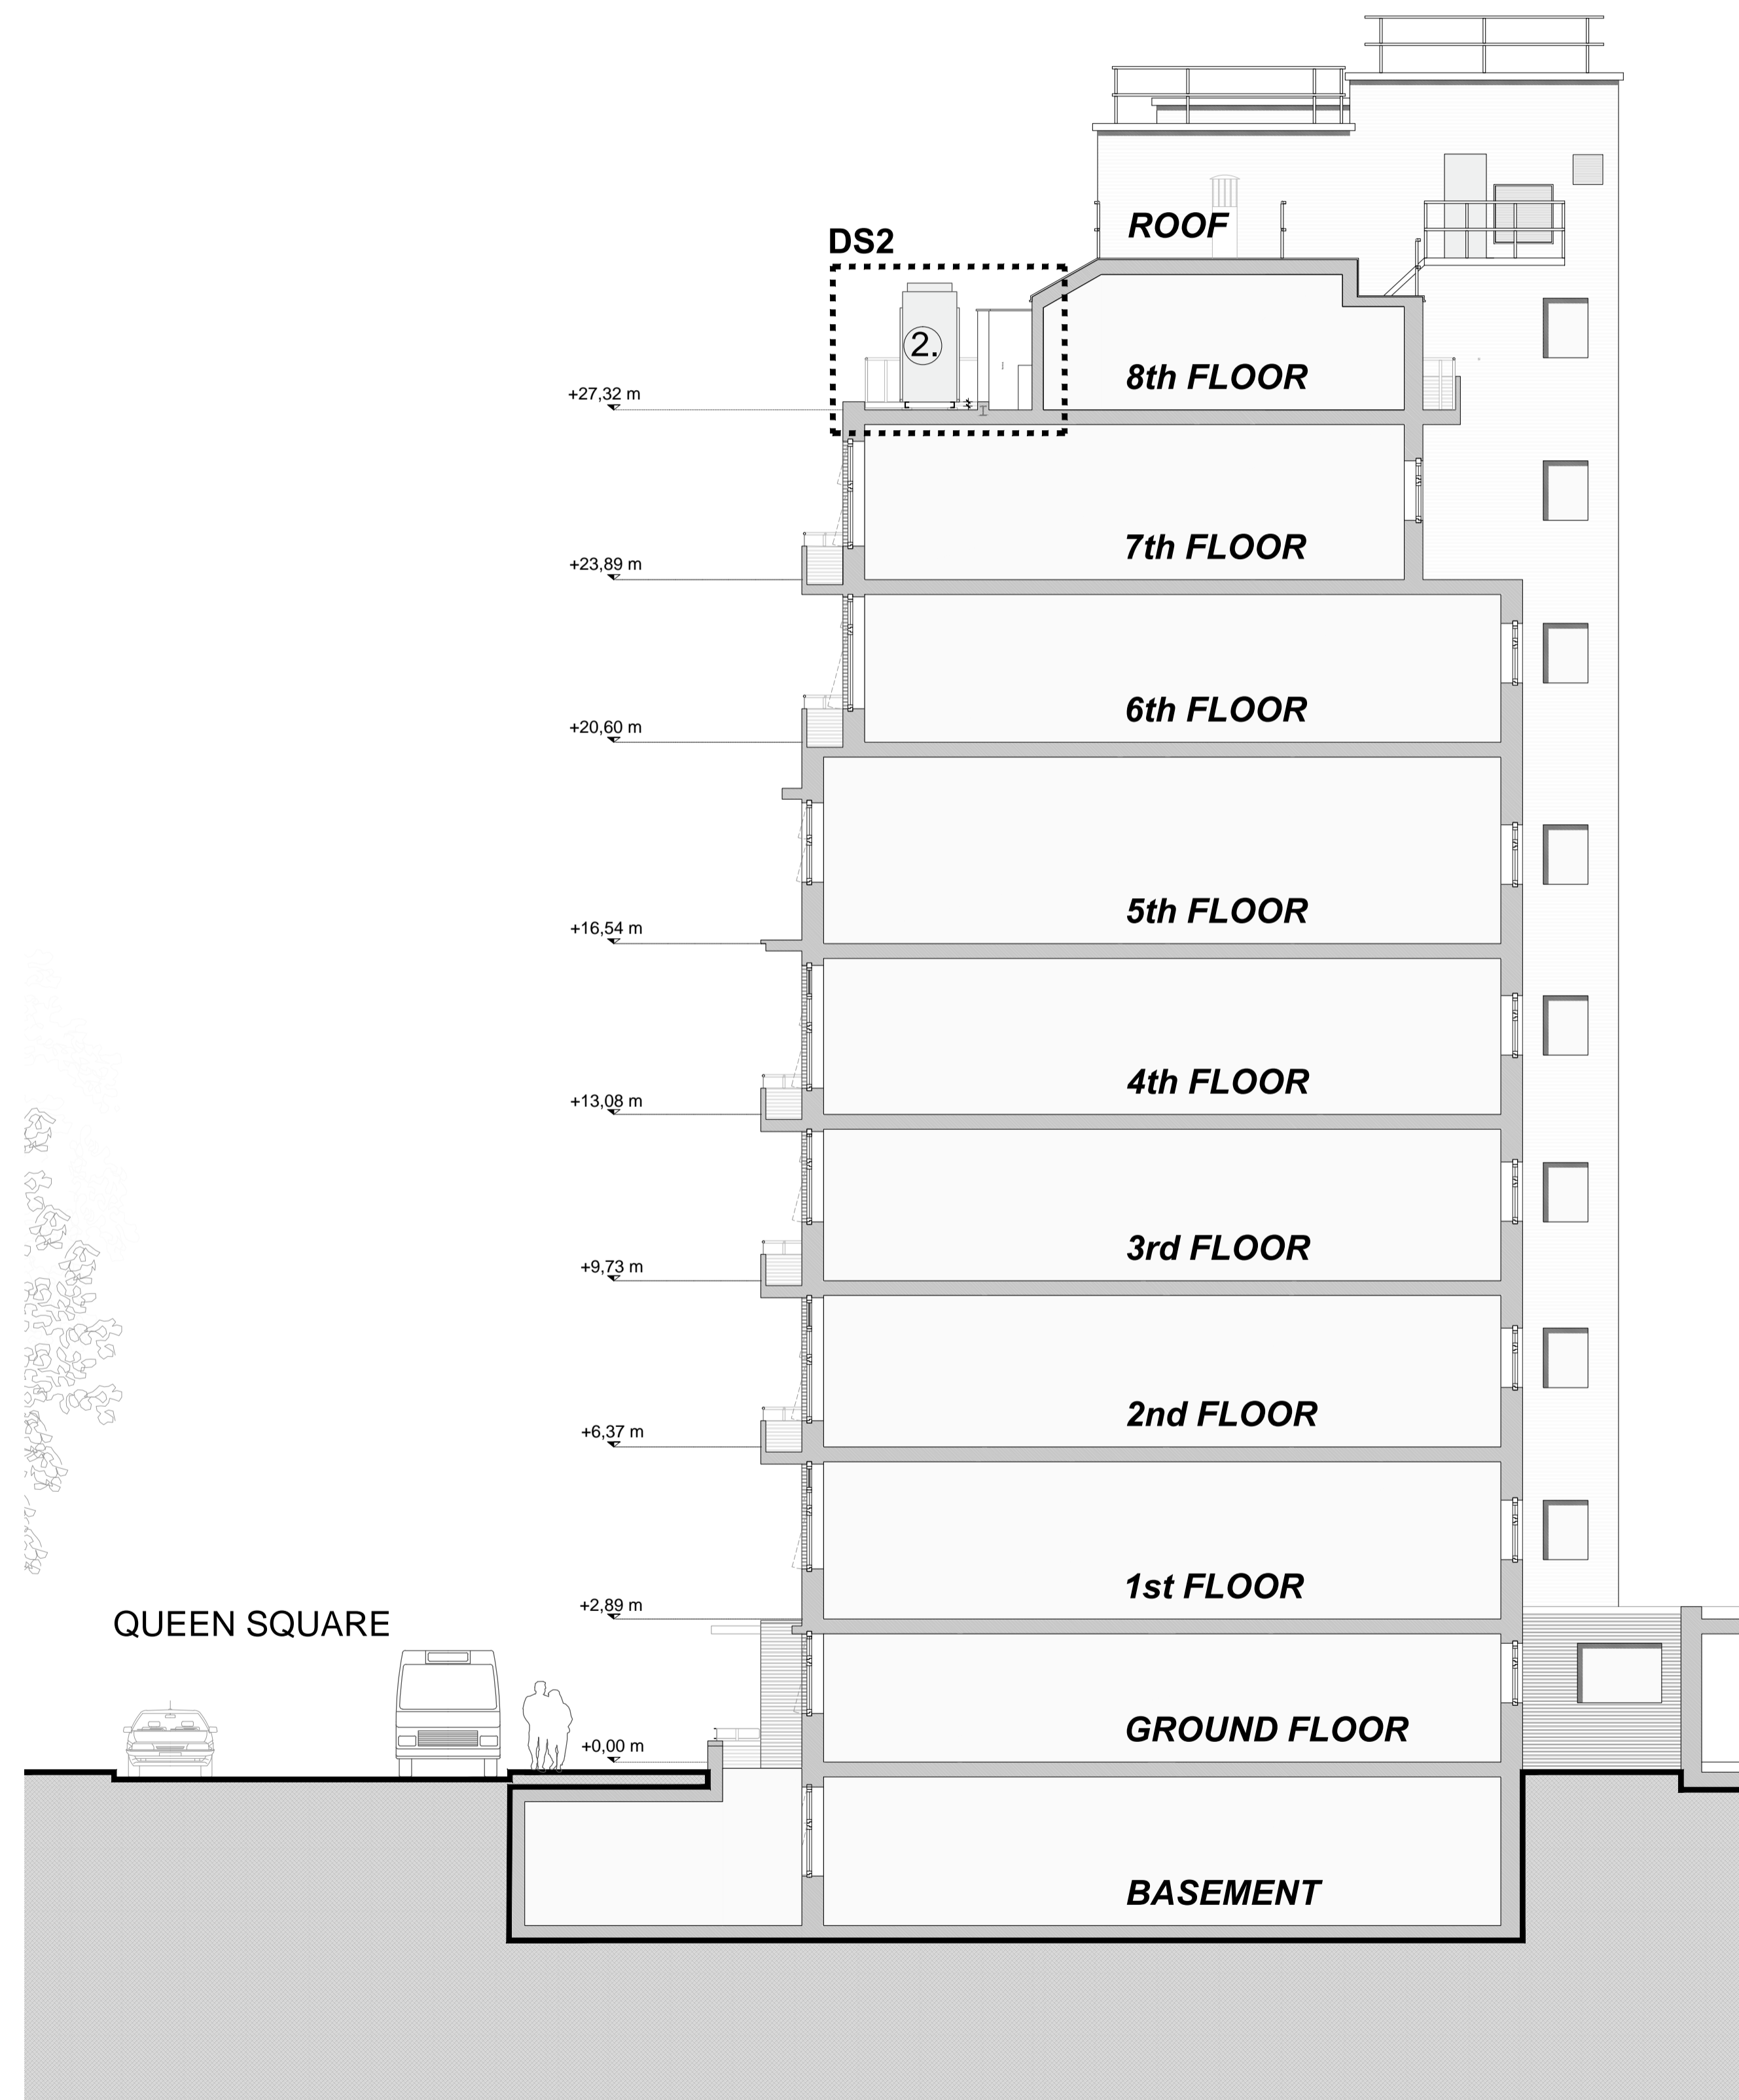

PROPOSED SECTION B-B SCALE 1:100

Copyright. All Rights Reserved.  
This work is copyright and cannot be produced or copied in any form or by any means (graphic, electronic or mechanical including photocopying) without the written permission of the originator. Any license, express or implied, to use this document for any purpose whatsoever is restricted to the terms of the agreement or implied agreement between the originator and the instructing party.

DO NOT SCALE FROM THIS DRAWING. WORK ONLY FROM FIGURED DIMENSIONS.  
THIS DRAWING TO BE READ IN CONJUNCTION WITH RELEVANT CONSULTANTS DRAWINGS.

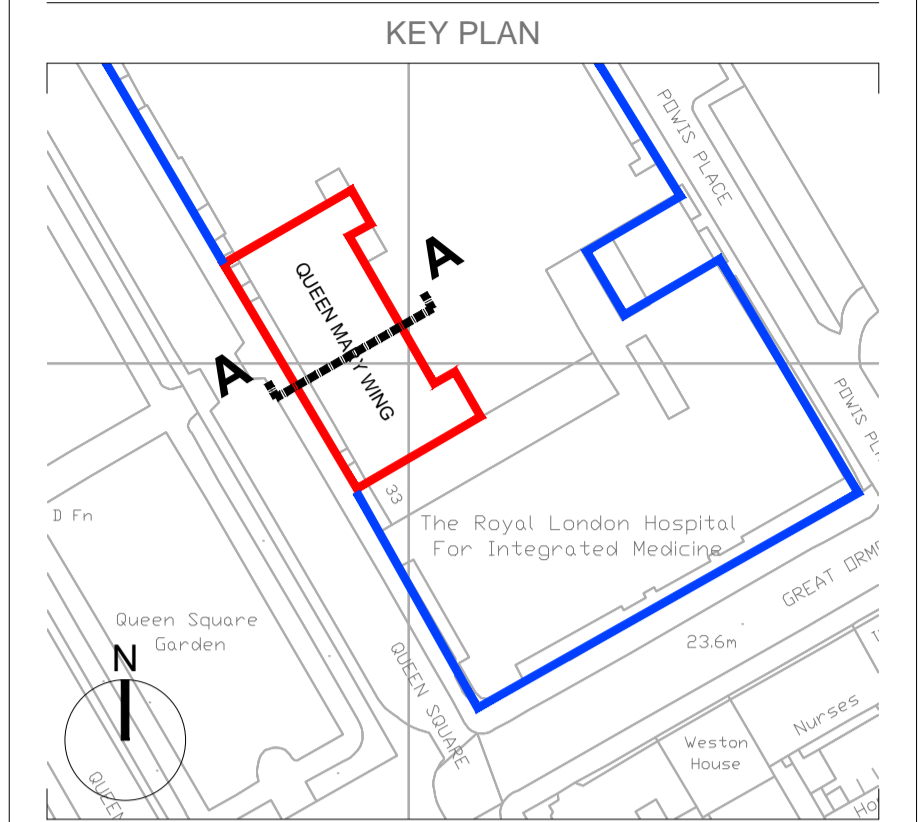

REV P01 | DATE 15/12/15 | DRAWN / CHECKED / APPROVED JV/RR/BW  
ISSUED FOR PLANNING APPROVAL

ALL MEASUREMENTS AND DIMENSIONS SUBJECT TO DETAILED SURVEY AND TO BE VERIFIED ON SITE

22a Arlington Way  
London EC1R 1UY  
+44 (0)20 7480 1304  
london@medicalarchitecture.com  
medicalarchitecture.com



CLIENT  
NHNN  
UCLH NHS FOUNDATION TRUST

PROJECT  
ROOF PLANT PLANNING APPLICATION  
QUEEN MARY WING  
QUEEN SQUARE REDEVELOPMENT

TITLE  
PROPOSED SECTION (A-A)

STAGE 2 | STATUS S4

PROJECT NUMBER 734 | SCALE @A3 1:100 1:50 1:20

DRAWING NUMBER QSWA-MAA-002-XX-DR-A-0296 | REVISION P01

FILE REFERENCE \\lon-srv-01\projects\734\_QueenMaryWing\Design\Location\QMWDWG\Planning Application