


General notes:
 This drawing is copyright of KSR architects. This drawing must be read in conjunction with the Designer's Risk Assessment, specification and all other relevant documentation and drawings. KSR architects accept no liability for any expense, loss or damage of whatsoever nature and however arising from any variation made to this drawing or in the execution of the work to which it relates which has not been referred to them and their approval obtained.
 Do not scale from this drawing or the digital data, only figured dimensions are to be used. For Planning refer to linear scale. Check all dimensions on site prior to carrying out any works - advise any discrepancy.

Notes/Legends

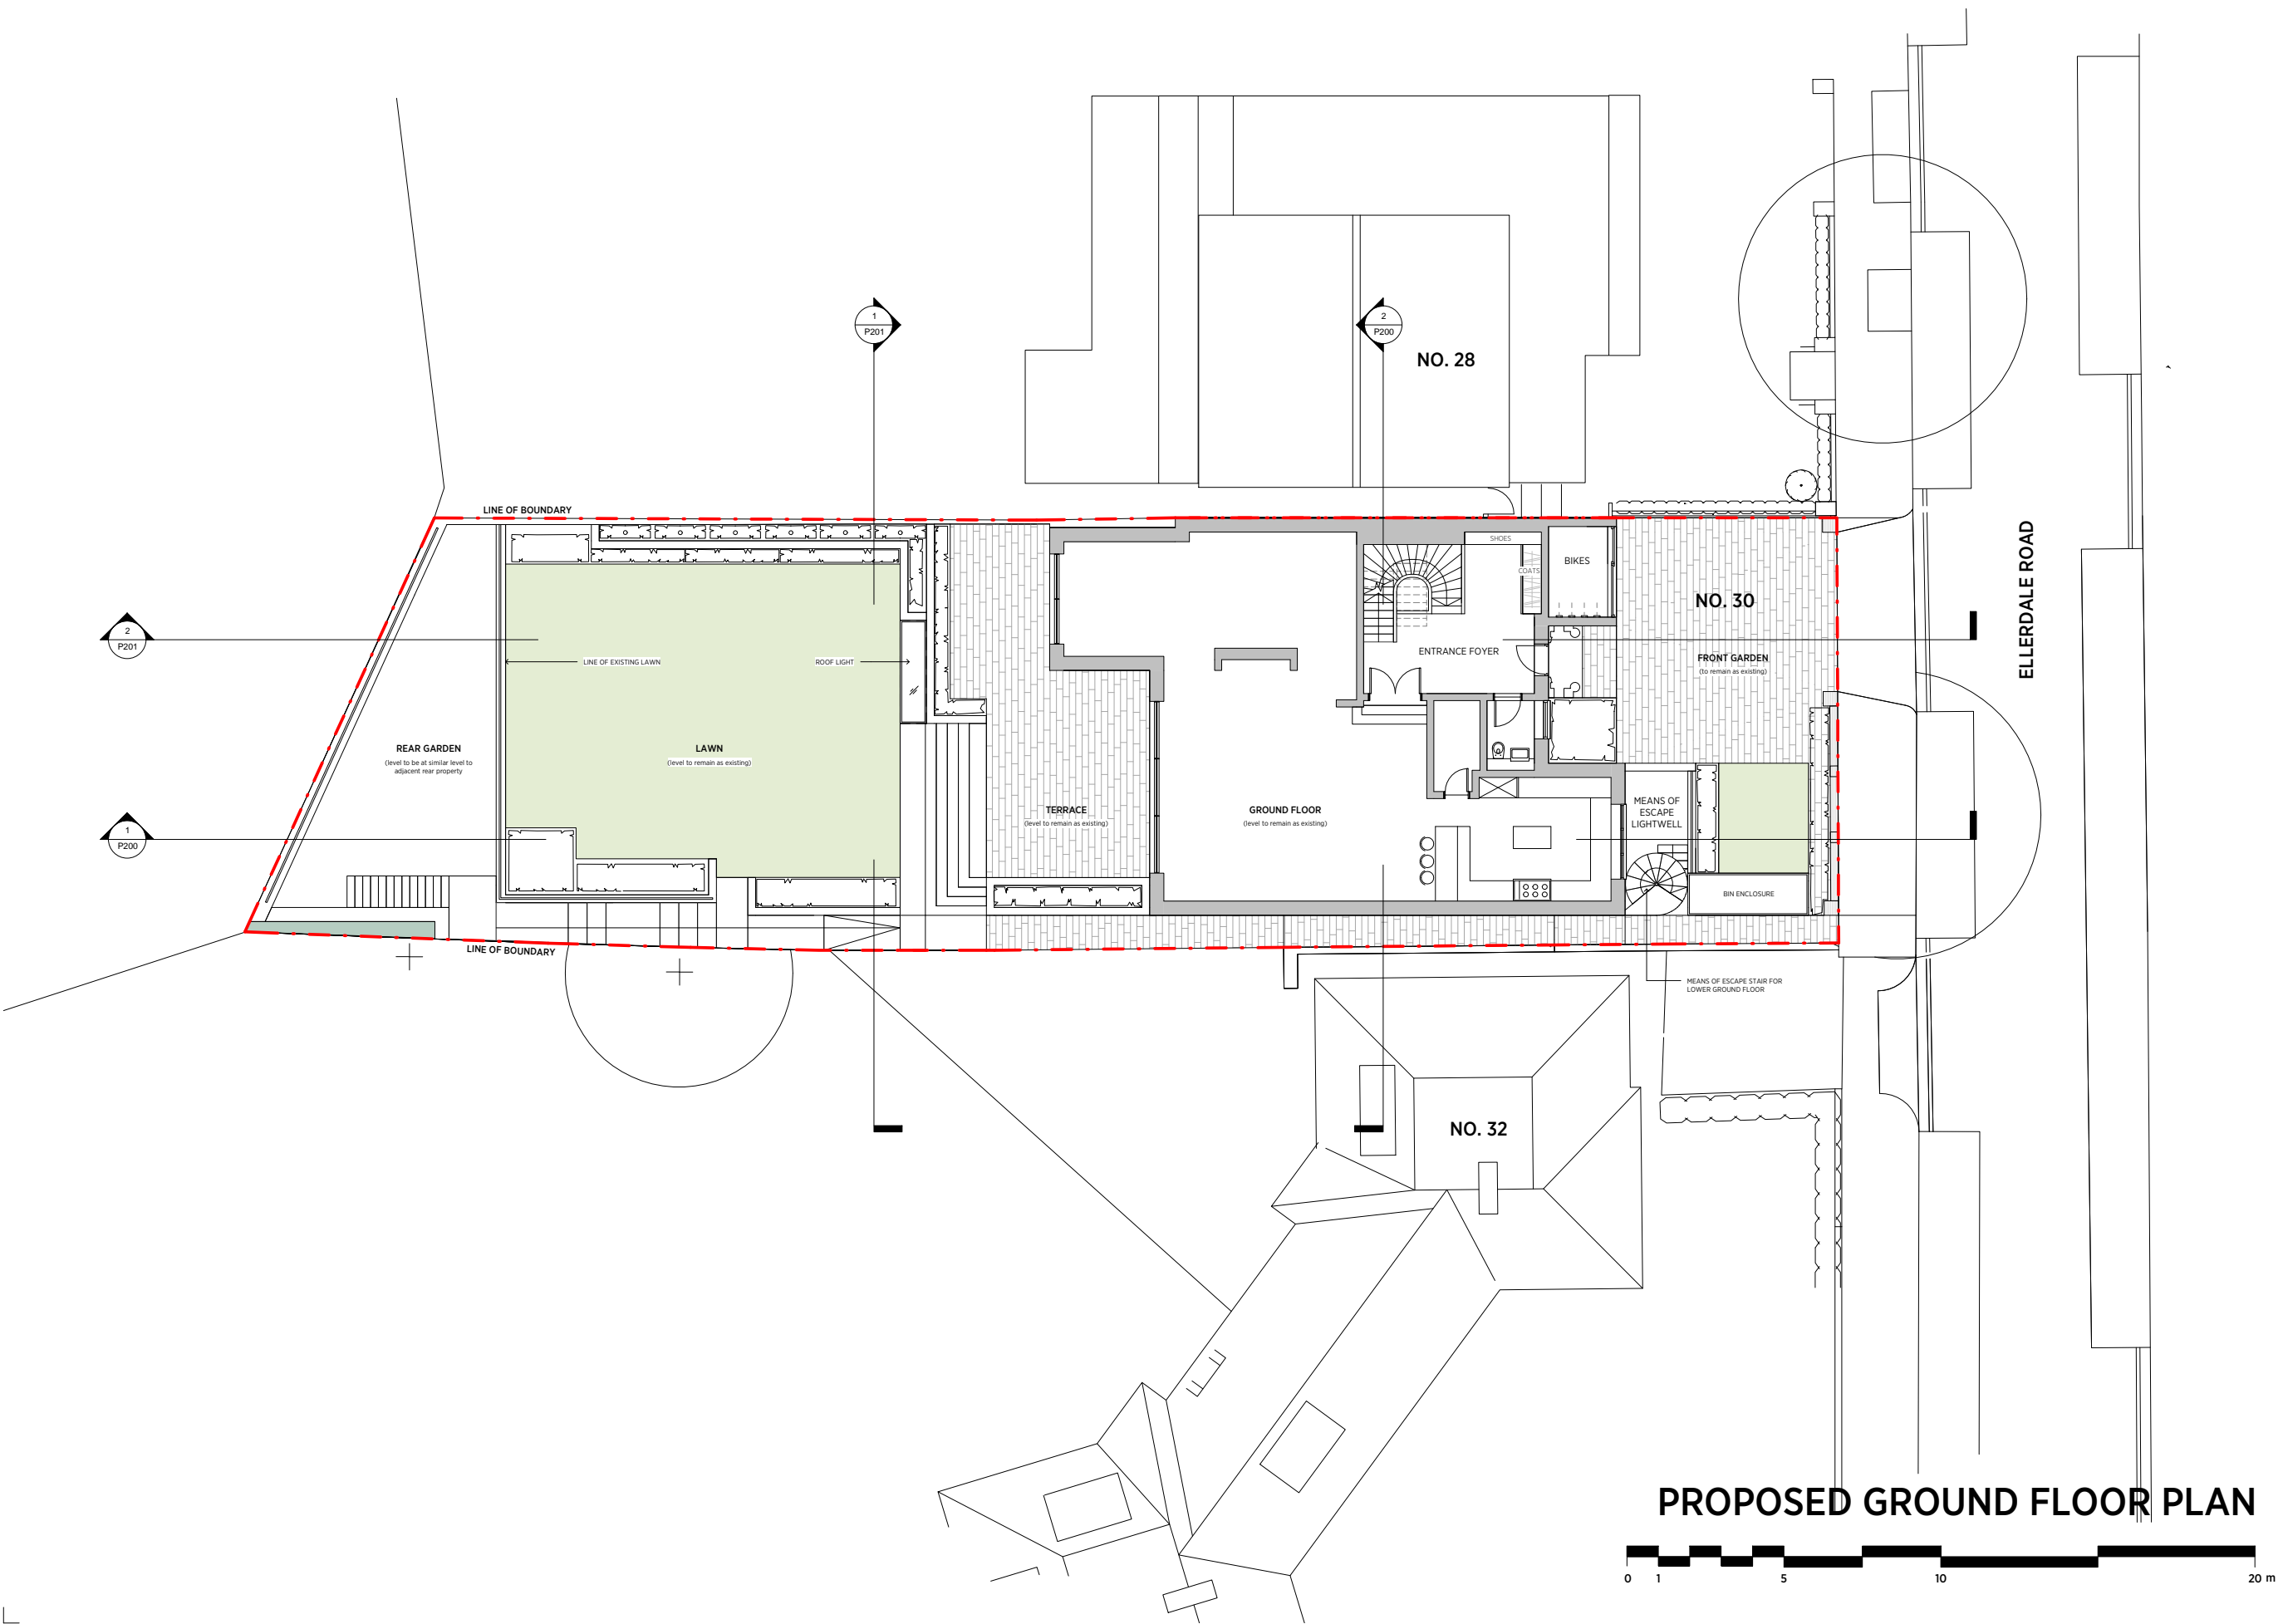

PROPOSED GROUND FLOOR PLAN



Rev.	Description	Date	Chd.

© KSR architects
 Stamp

PLANNING

Key Plan



KSRARCHITECTS
 KSR Architects LLP
 14 Grosvenor Street London W1R 0ND
 T +44 (0)20 7882 5000
 email@ksrarchitects.com
 www.ksrarchitects.com

Project:
30 ELLERDALE ROAD

Title:
PROPOSED GROUND FLOOR PLAN

Date: 08/04/25	Drawn By: KA	Checked: RS
Scale: 1:50 @ A1 / 1:200 @ A3	Status: PLANNING	

Project Ref: 15016	Drawing No: 15016-P100	Revision:
--------------------	------------------------	-----------