
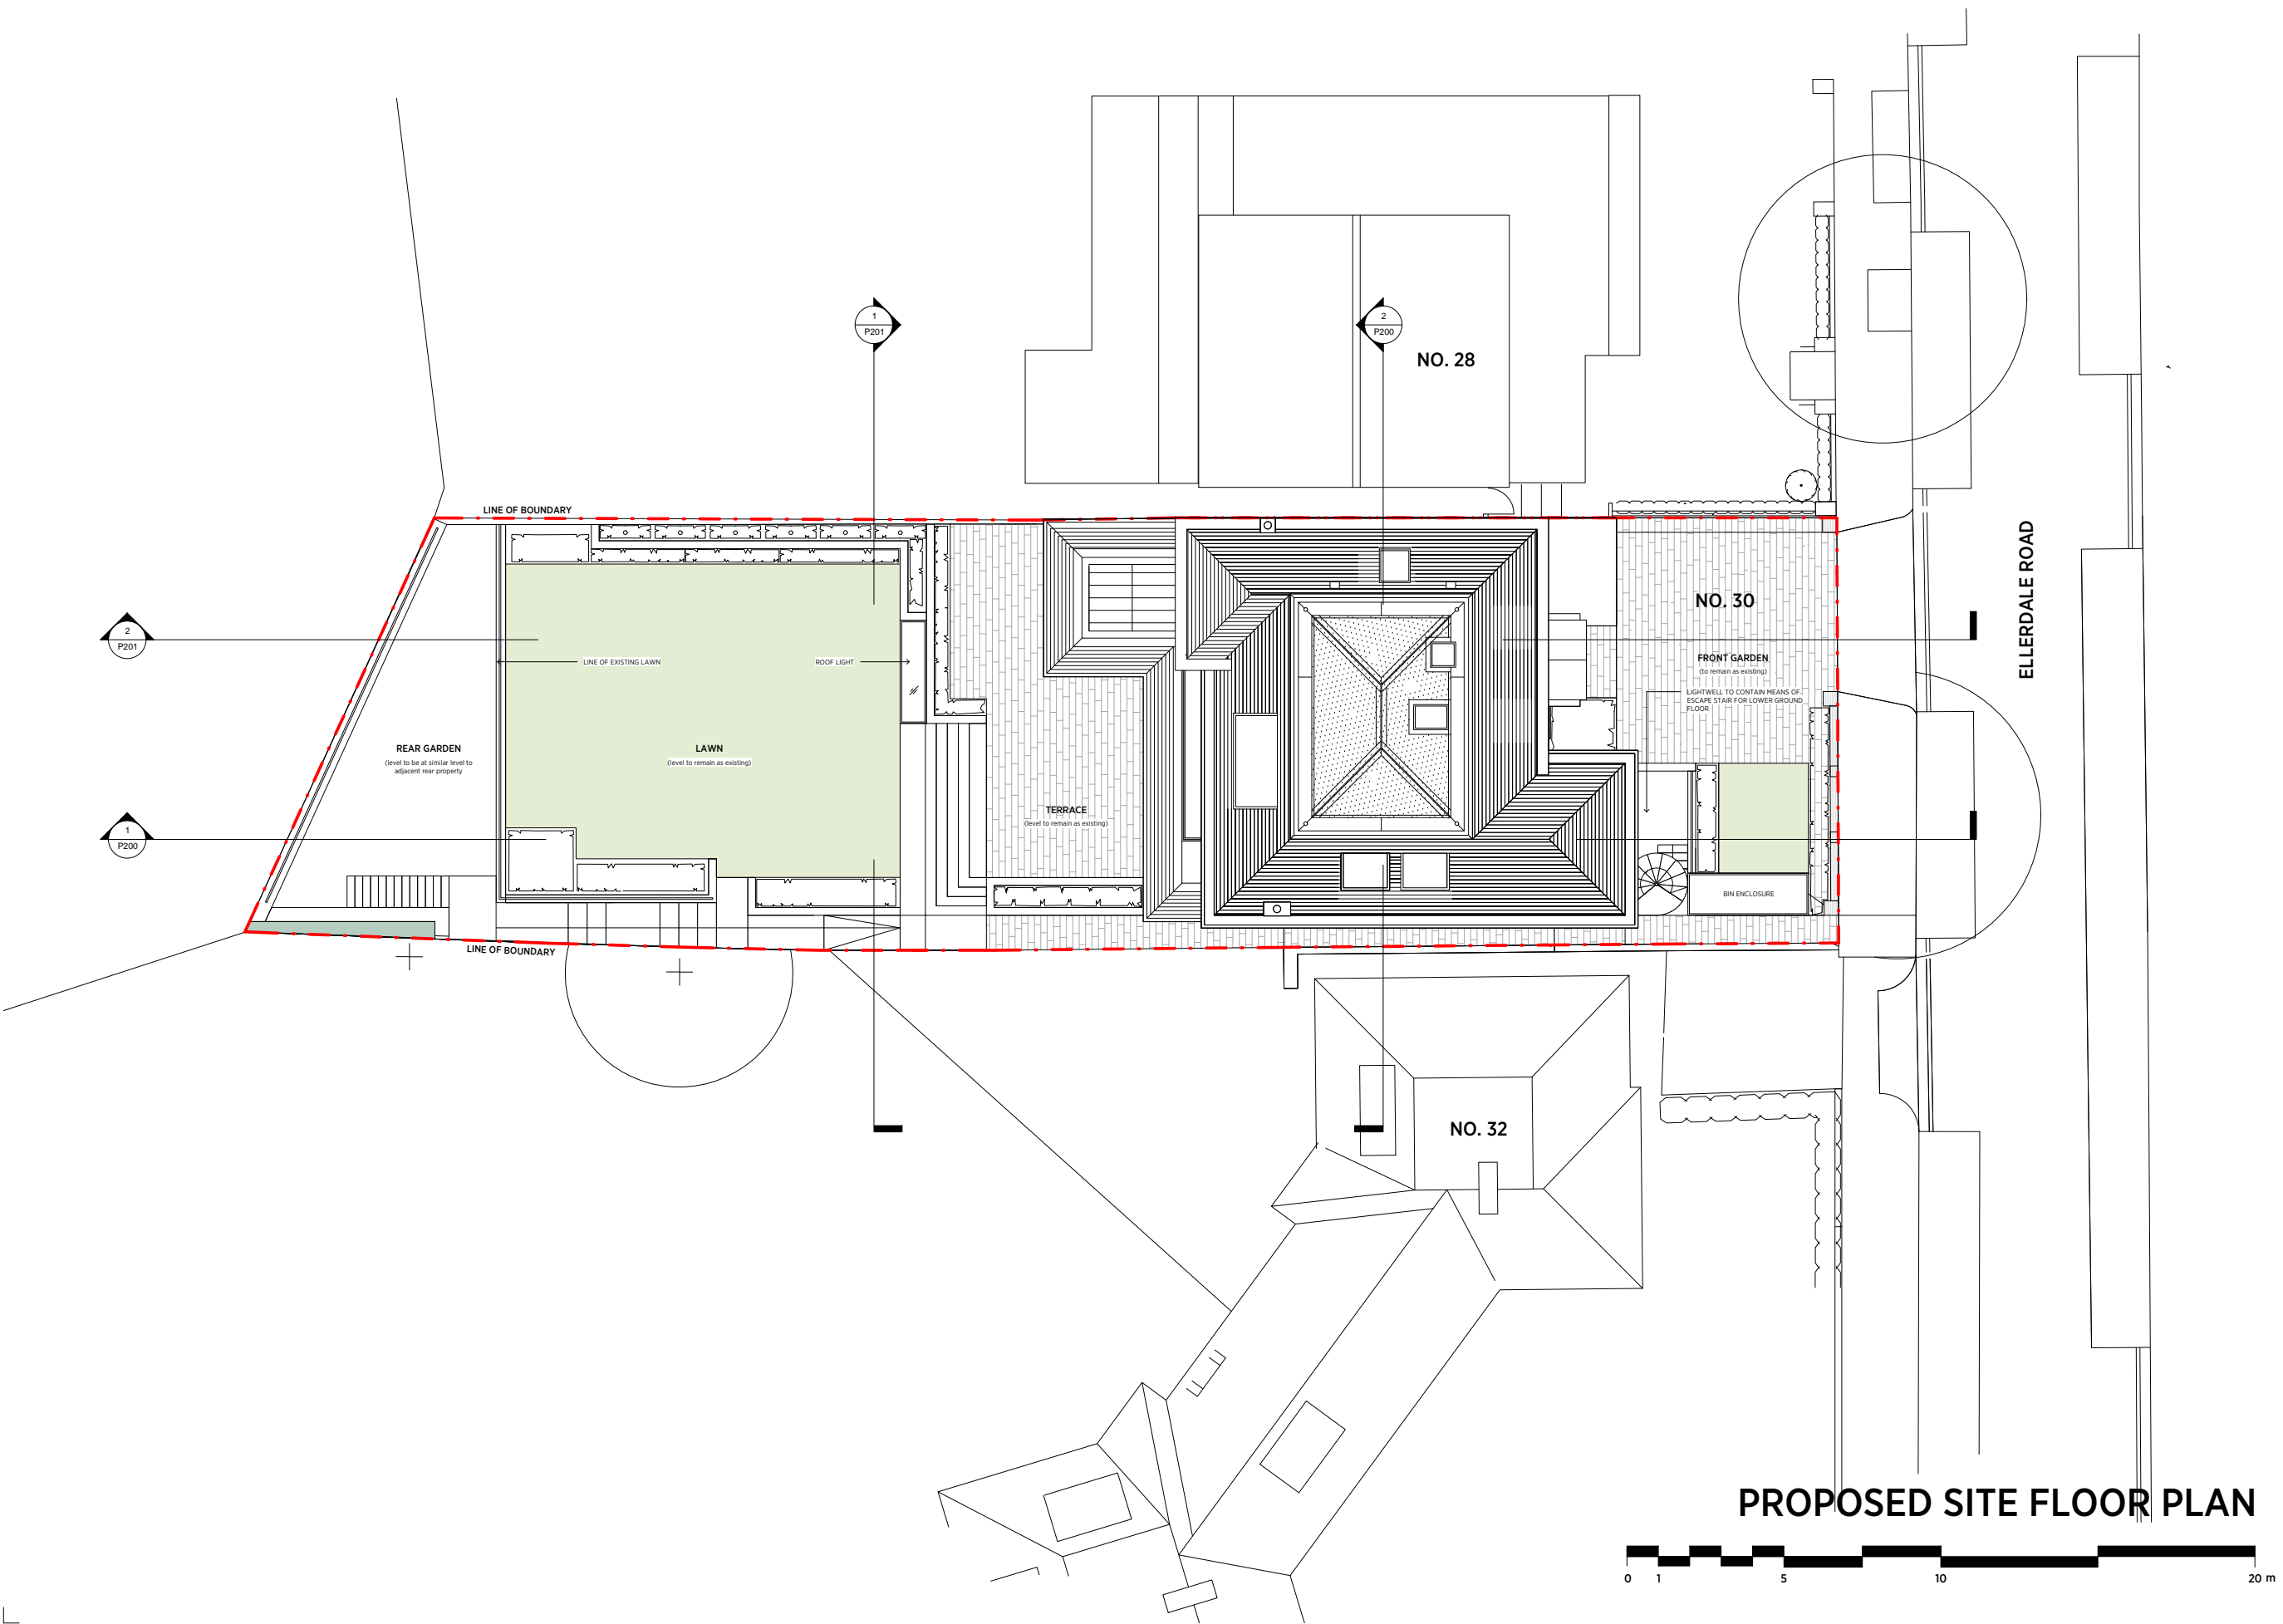


General notes:
 This drawing is copyright of KSR architects. This drawing must be read in conjunction with the Designer's Risk Assessment, specification and all other relevant documentation and drawings. KSR architects accept no liability for any expense, loss or damage of whatsoever nature and however arising from any variation made to this drawing or in the execution of the work to which it relates which has not been referred to them and their approval obtained.
 Do not scale from this drawing or the digital data, only figured dimensions are to be used. For Planning refer to linear scale. Check all dimensions on site prior to carrying out any works - advise any discrepancy.

Notes/Legends

 

PROPOSED SITE FLOOR PLAN

Rev.	Description	Date	Chd.
1	© KSR architects		
PLANNING			
Key Plan:			
			
KSRARCHITECTS <small>KSR Architects LLP 14 Grosvenor Street London W1T 0ND T +44 (0)20 7882 5000 M +44 (0)7734 333333 www.ksararchitects.com</small>			
Project: 30 ELLERDALE ROAD			
Title: PROPOSED SITE PLAN			
Date:	08/04/20	Drawn By:	KA
Scale:	1:500 @ A1 / 1:200 @ A3	Checked:	RS
Project Ref:	15016	Status:	PLANNING
Drawing No:	15016-P002	Revision:	