


General notes:  
 This drawing is copyright of KSR architects. This drawing must be read in conjunction with the Designer's Risk Assessment, specification and all other relevant documentation and drawings. KSR architects accept no liability for any expense, loss or damage of whatsoever nature and however arising from any variation made to this drawing or in the execution of the work to which it relates which has not been referred to them and their approval obtained.  
 Do not scale from this drawing or the digital data, only figured dimensions are to be used. For Planning refer to linear scale. Check all dimensions on site prior to carrying out any works - advise any discrepancy

Notes/Legends

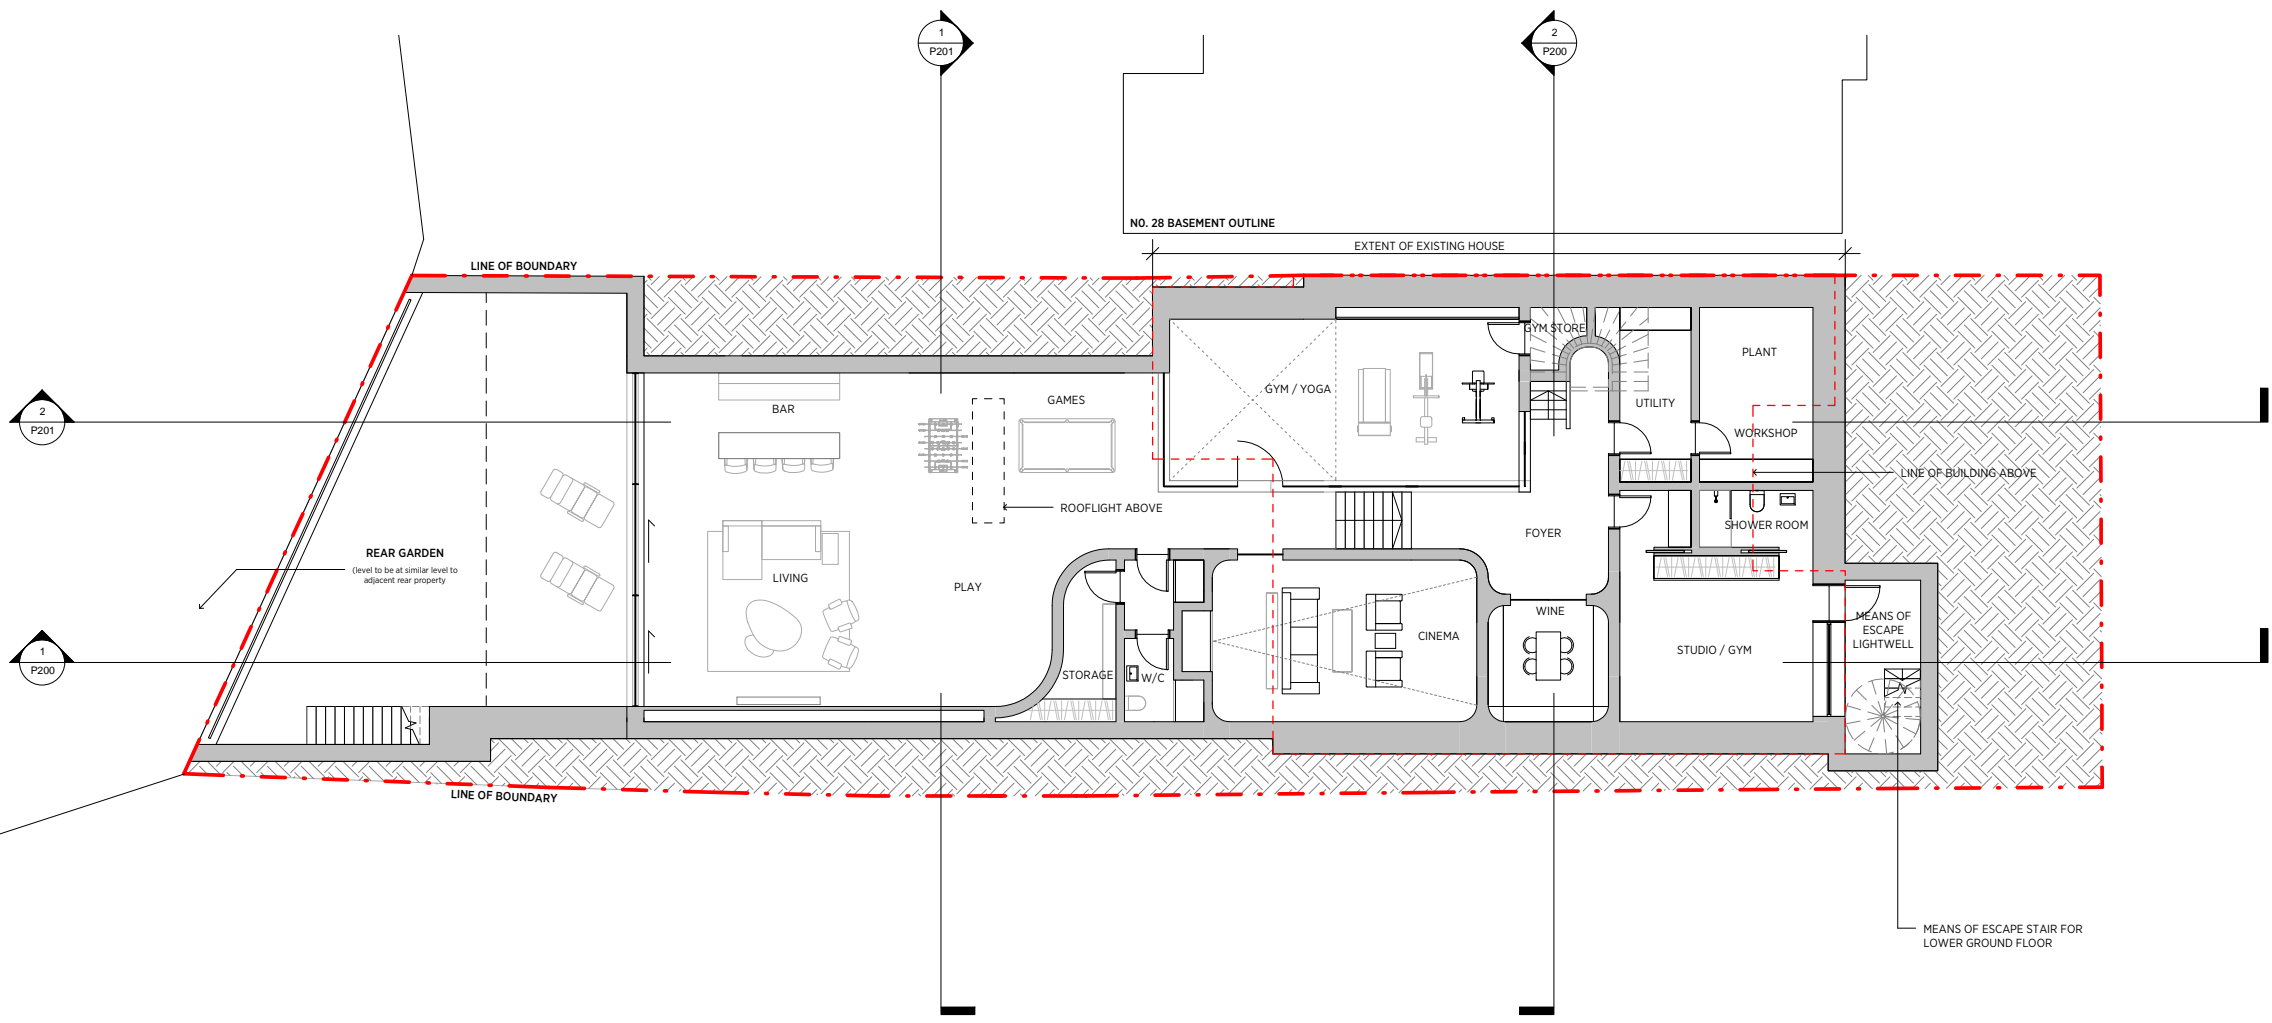

# PROPOSED LOWER GROUND FLOOR PLAN



Rev	Description	Date	Chkd
1	© KSR architects		
<b>PLANNING</b>			
Key Plan:			
<b>KSRARCHITECTS</b> <small>KSR Architects LLP        14 Goswell Street London EC1M 6DD        t +44 (0)20 7882 0000        m info@ksrarchitects.com        w www.ksrarchitects.com</small>			
Project: <b>30 ELLERDALE ROAD</b>			
Title: <b>PROPOSED LOWER GROUND FLOOR PLAN</b>			
Date:	08/04/20	Drawn By:	KA
Scale:	1:50 @ A1 / 1:200 @ A3	Checked:	RS
Project Ref:	15016	Status:	PLANNING
Drawing No:	15016-P090	Revision:	