


GROUND FLOOR PLAN

No	Qty	Description
1.01	1	BAR FRAME WITH STAINLESS STEEL TOP FITTED WITH INSET SINK BOWL C/W MONO BLOCK LEVER TAP.
1.02	1	DECORATIVE FRONT AND END PANELS TO INTERIOR DESIGNER DETAIL.
1.03	1	DECORATIVE BAR SHELF TO INTERIOR DESIGNER DETAIL WITH INSET CLEAR GLASS OVER WINE BOTTLES
1.04	1	BOTTLE CHILLER
1.05	1	WINE BOTTLE SHELVES
1.06	1	ENOMATIC ENOLINE 4+4 TC - WINE DISPENSER
1.07	1	GAMKO MGI915SD - BOTTLE COOLER
1.08	1	BOTTLE BIN
1.09		OMITTED
1.10	1	STAINLESS STEEL BACK COUNTER C/W OPEN UNDER PASS THROUGH BASKET SHELVES C/W 30mm THICK STAINLESS STEEL BACK FRAME FROM WORKTOP TO CEILING.
1.11		OMITTED
1.12	2	GROUP ESPRESSO COFFEE MACHINE
1.13	1	COFFEE GROUNDS BIN C/W KNOCKING BAR
1.14	1	COFFEE GRINDER
1.15	1	STAINLESS STEEL WORKTOP C/W SINK BOWL AND RECESSED WASH HAND BASIN C/W MONO BLOCK LEVER TAPS, WATER FILTER AND WATER PUMP FOR COFFEE MACHINE HOUSED UNDER AND WALL CUPBOARD OVER
1.16	1	RUBBISH BIN
1.17	1	WILLIAMS UBC5 - LOW HEIGHT REFRIGERATOR WITH 2 DRAWERS
1.18	1	LINCAT OPUS OG7003N - BOILING RINGS UNIT
1.19	1	LINCAT OPUS OG7201N - GRIDDLE PLATE
1.20	1	LINCAT OPUS OG7302N - SALAMANDER GRILL
1.21	1	FOSTER EP13H - COUNTER REFRIGERATION
1.22	1	CONVOTHERM OES6.06 - MINI COMBINATION OVEN
1.23	1	FOSTER EP12H - UNDER COUNTER REFRIGERATION
1.24	1	VENTILATION CANOPY, DUCTWORK, FANS ETC. C/W ANSUL FIRE SUPPRESSION SYSTEM
1.25	1	WALL SHELVES
1.26	2	WINTERHALTER UC/M - BISTRO UNDERCOUNTER DISH / GLASS WASHER WITH INTEGRAL WATER SOFTNER STACKED
1.27	1	STAINLESS STEEL WORKTOP WITH INSET SINK BOWL C/W PRE-WASH SPRAY / SINK FILLING ARM, BOXED EDGES TO FRONT AND R/H END. UPSTAND TO REAR AND L/H END. SHELF UNDER WHERE POSSIBLE
1.28	1	RUBBISH BIN
1.29		OMITTED
1.30	1	STAINLESS STEEL MOBILE WORKTOP

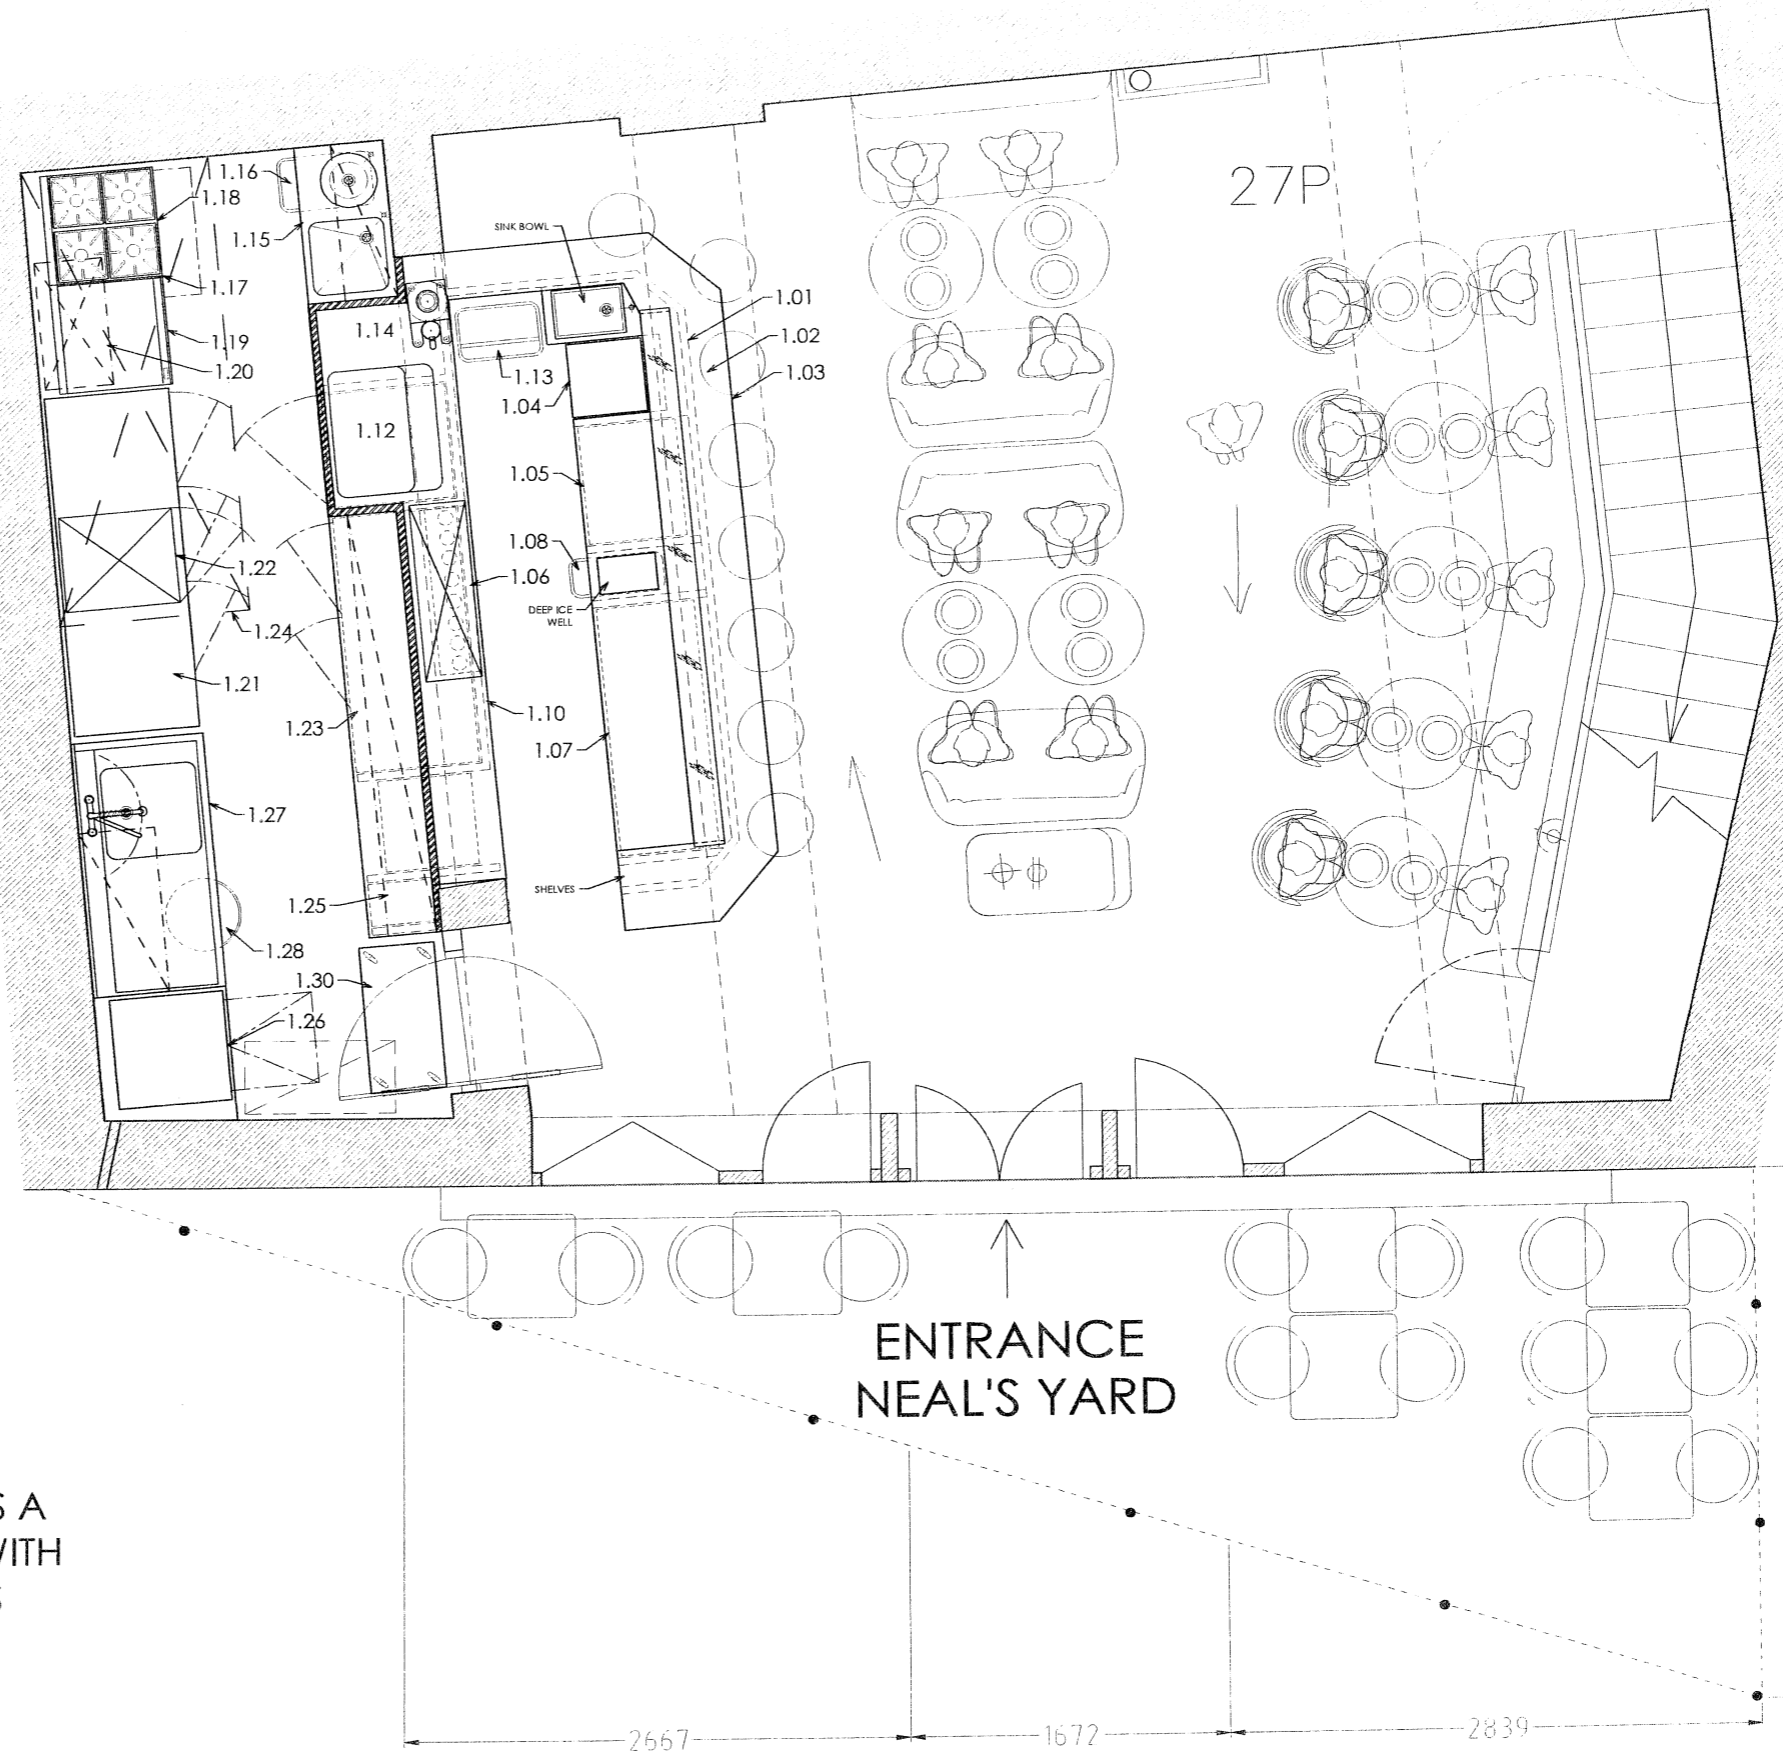

NOTE: NEAL'S YARD IS A PEDESTRIAN SPACE WITH NO ROADS OR KERBS

FURNITURE DIMENSIONS
 TABLES : 550mm x 550mm
 CHAIRS : 390mm x 370mm

Date	Detail
19/10/2013	Seating layout added.
01/10/2013	Layout Revised
19/09/2013	Layout Revised
17/09/2013	Layout Revised

Issue Status: INFORMATION

Client: CVS Ltd.

Project: EXPERIMENTAL COCKTAIL
 8-10 Neals Yard, London

Title: PROPOSED LAYOUT

Area: --

Level: GROUND FLOOR

Scale: 1:20@A1 Date: 01-

Dwg No. 1866-100 Rev

Prepared by: CB

MJB COMMERCIAL
 KITCHEN PROJECTS
 The Stables, Home Farm,
 Eynsford, Kent. DA4 0AE
 Tel: 01322 420067
 Fax: 01322 420069
 Mob: 07775 645 432
 Email: MJB@commercialkitchenprojects.co.uk