

NON-NOTIFIABLE	X	NOTIFIABLE
----------------	---	------------

APPLICATION OF REGULATIONS TO NON-NOTIFIABLE PROJECTS

A PRINCIPLE DESIGNER WILL NOT BE REQUIRED DUE TO THE PROJECT NOT REACHING HSE NOTIFICATION CRITERIA AT THE TIME OF ISSUE.

ONCE ANY DEVELOPMENT WORKS HAVE COMMENCED ON OR OFF SITE IT SHALL BE THE RECIPIENT'S SOLE RESPONSIBILITY TO NOTIFY ANY CLARIFICATION OR VARIATION IN PROGRAMMING, SITE CONDITIONS, OR ANY OTHER QUALIFYING ELEMENTS WHATSOEVER, WHICH MAY CHANGE THE PROJECT STATUS & ADVISE THE CLIENT OF HIS RESPONSIBILITIES IN ACCORDANCE WITH THE AFOREMENTIONED REGULATIONS.

APPLICATION OF REGULATIONS TO NOTIFIABLE PROJECTS

A PRINCIPLE DESIGNER AND CONTRACTOR IS TO BE APPOINTED BY THE CLIENT. CONTRACTORS ARE ALSO ADVISED TO REFER TO ANY SPECIFIC RISK IDENTIFIED BELOW AND ANY RISK ANALYSIS DOCUMENT SUPPLIED BY THE FRUITFUL DESIGN CONSULTANCY LTD WHEN CONSIDERING THEIR CONSTRUCTION PHASE PLAN.


Revisions & Notes

Revision	Date	Description
A	10/12/15	Revision to signage construction and detail




SIGN 2  
PROJECTING SIGN IN DESCALED STAINLESS STEEL WITH CNC FACE CUT WITH LOGO 'BUBBLE'. FACE CLAD WITH HARDWOOD TIMBER PAINTED BLACK. FRET CUT FACE BACKED WITH OPAL ACRYLIC WITH LOGO APPLIED IN BLACK 10 YEAR VINYL AND ILLUMINATED BY WAY OF INTERNAL LED.

SIGN 1  
FASCIA IN HARDWOOD TIMBER PAINTED BLACK AND MECHANICALLY FIXED TO DESCALED STAINLESS STEEL PANEL. CNC CUT FACE TO READ BLACK SHEEP COFFEE BACKED IN OPAL ACRYLIC WITH INTERNAL ILLUMINATION BY WAY OF LED'S


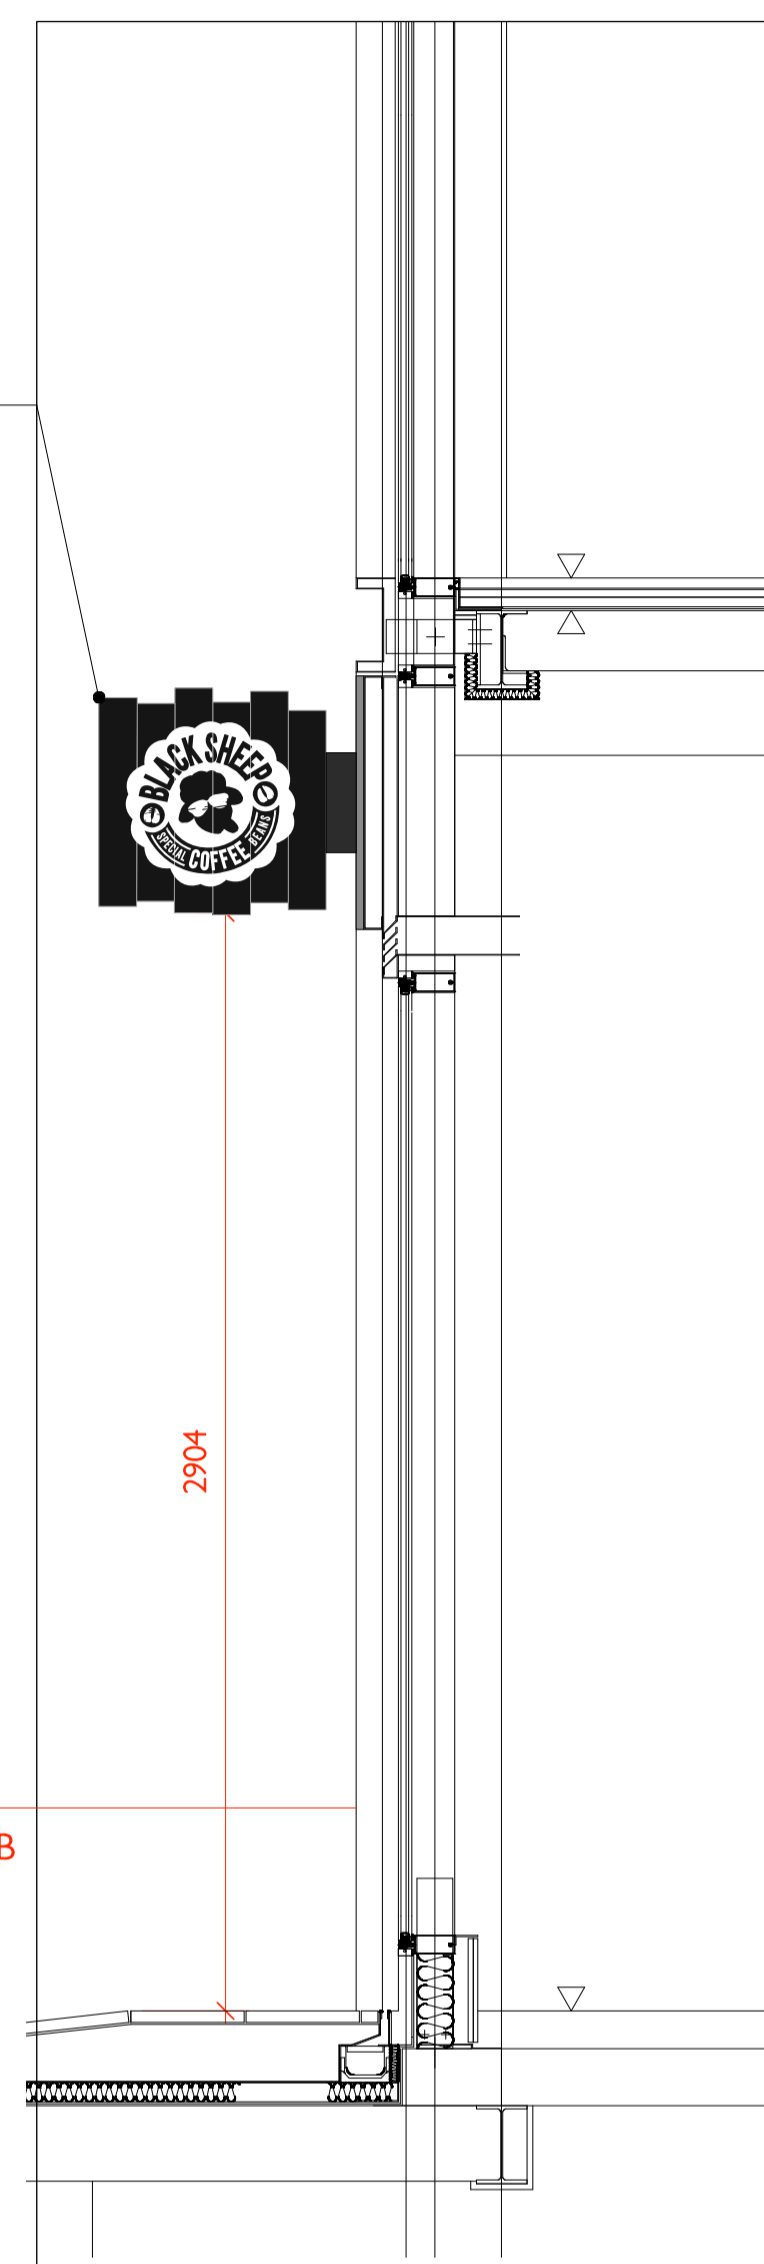


03 PART SECTION 03  
SCALE: 1:20 (A1)

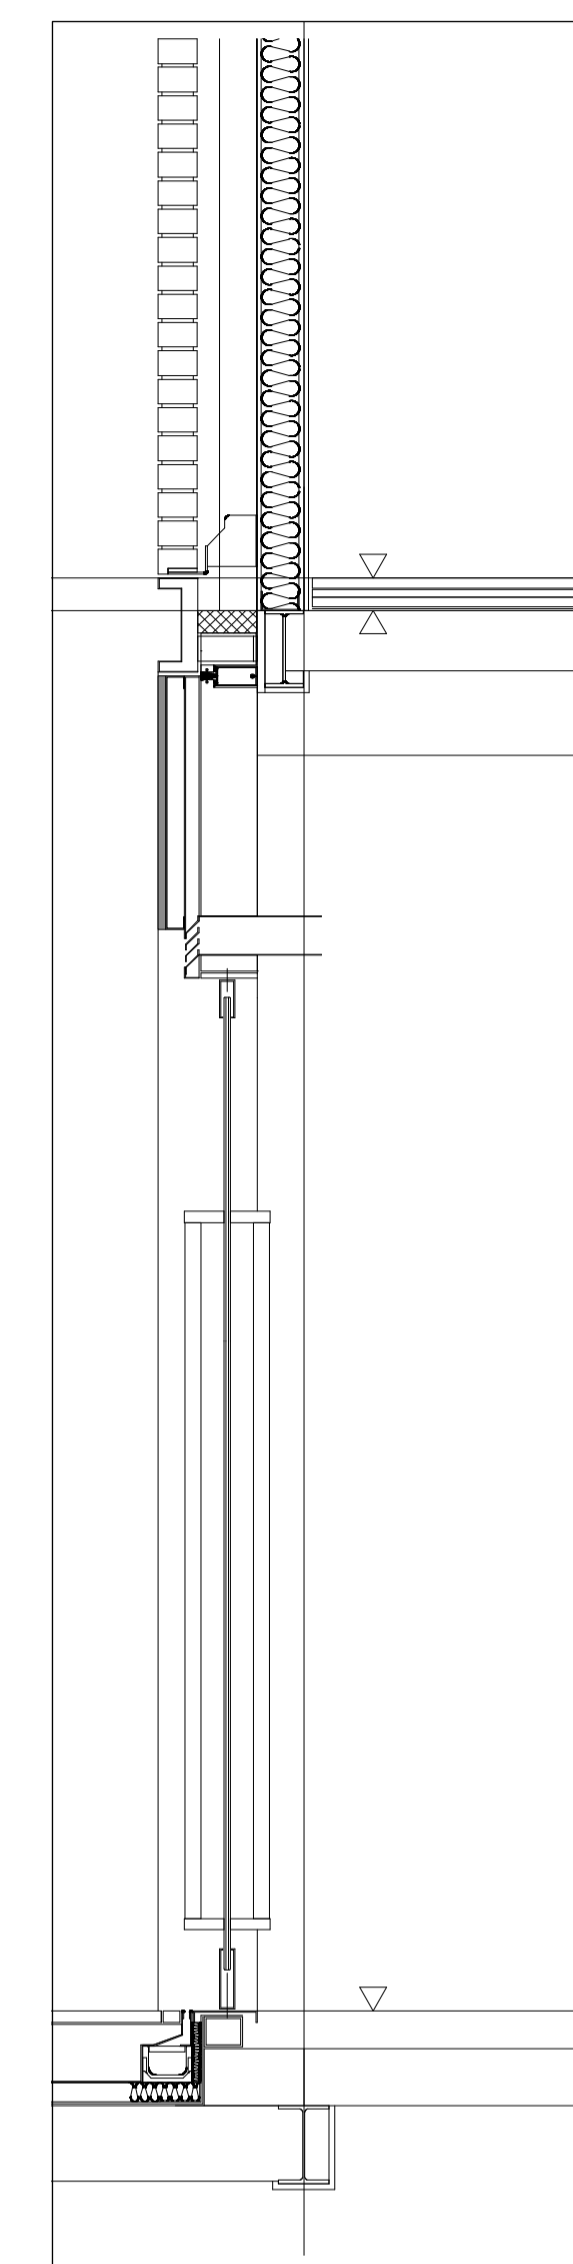


04 PART SECTION 02  
SCALE: 1:20 (A1)


01 GOODGE STREET SHOPFRONT ELEVATION  
SCALE: 1:20 (A1)

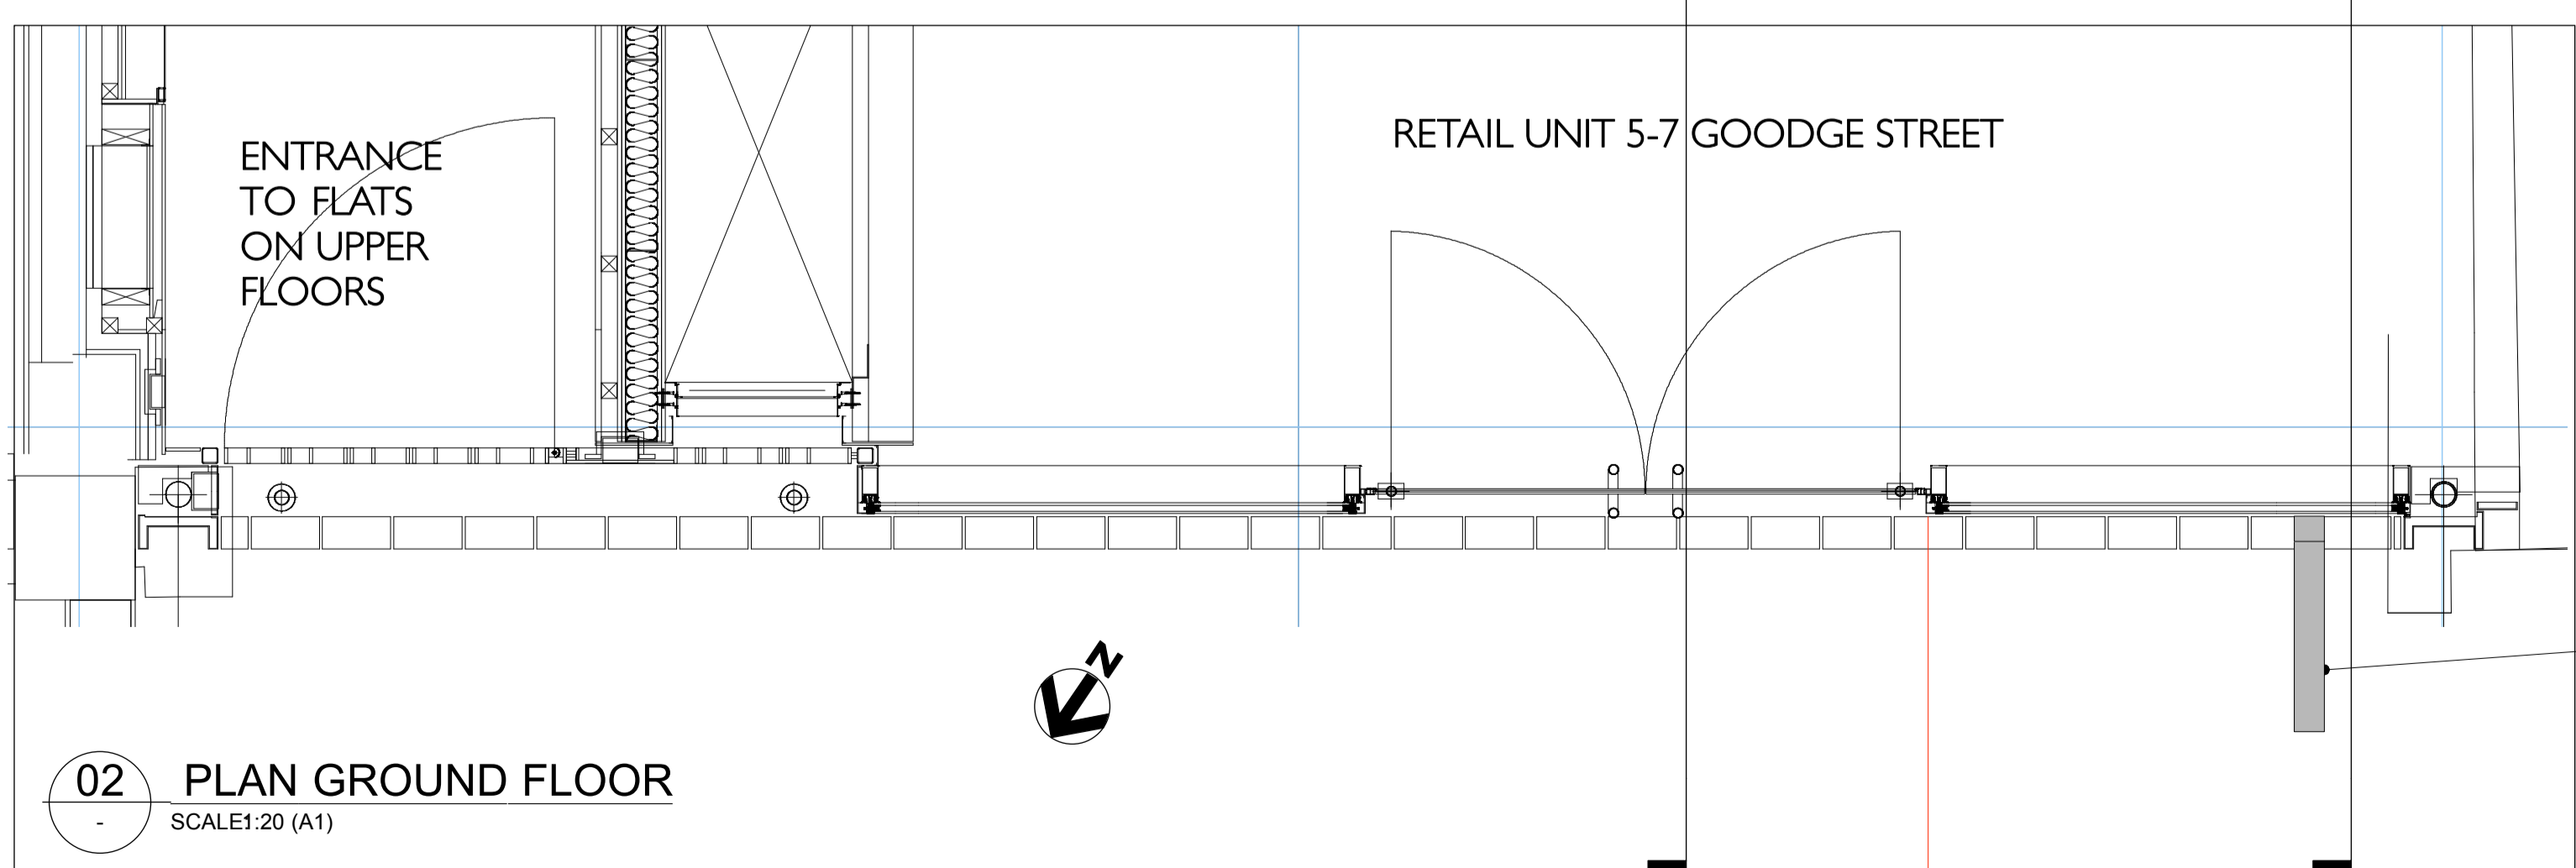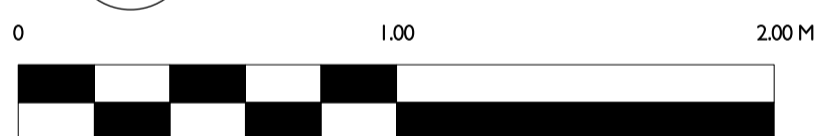

02 PLAN GROUND FLOOR  
SCALE: 1:20 (A1)

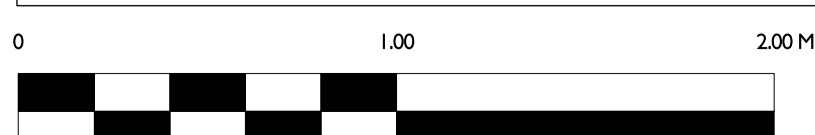

PROJECTING SIGN IN DESCALED STAINLESS STEEL WITH CNC FACE CUT WITH LOGO 'BUBBLE'. FACE CLAD WITH HARDWOOD TIMBER PAINTED BLACK. FRET CUT FACE BACKED WITH OPAL ACRYLIC WITH LOGO APPLIED IN BLACK 10 YEAR VINYL AND ILLUMINATED BY WAY OF INTERNAL LED.

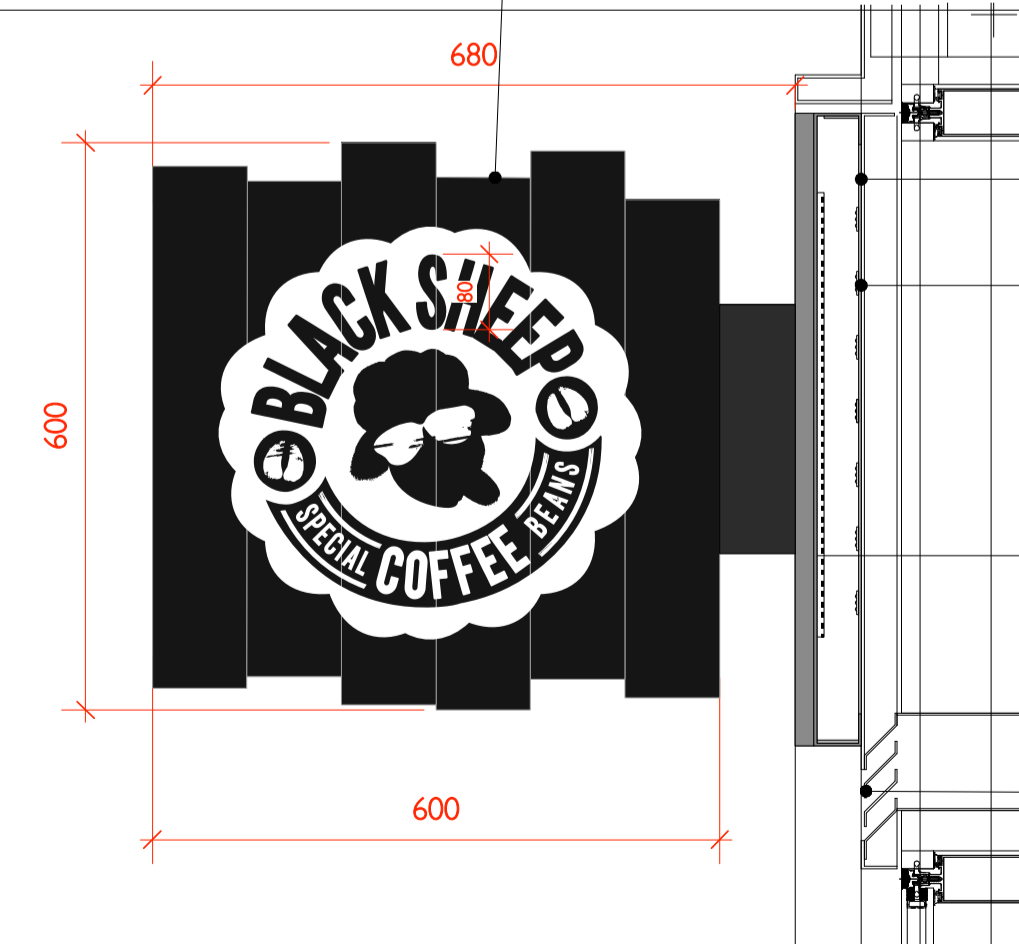

05 PART SECTION 01  
SCALE: 1:8 (A1)

- DESCALED STAINLESS STEEL TRAY POWDER COATED BLACK
- INTERNAL LED ILLUMINATION
- FASCIA IN HARDWOOD TIMBER PAINTED BLACK AND MECHANICALLY FIXED TO DESCALED STAINLESS STEEL PANEL. CNC CUT FACE TO READ BLACK SHEEP COFFEE BACKED IN OPAL ACRYLIC WITH INTERNAL ILLUMINATION BY WAY OF LED'S
- WEATHER PROOF LOUVER BELOW

SIGN 2  
PROJECTING SIGN IN DESCALED STAINLESS STEEL WITH CNC FACE CUT WITH LOGO 'BUBBLE'. FACE CLAD WITH HARDWOOD TIMBER PAINTED BLACK. FRET CUT FACE BACKED WITH OPAL ACRYLIC WITH LOGO APPLIED IN BLACK 10 YEAR VINYL AND ILLUMINATED BY WAY OF INTERNAL LED.

The Fruitful Design Consultancy Ltd  
Unit 5, Chiltern House, Waterside, Chessham, Bucks, HP5 1PS  
T. 01494 771512 E. jmo@bfruitful.co.uk

Client Name:  
BLACK SHEEP COFFEE

Project Title:  
5-7 GOODGE STREET

Drawing Title:  
SIGNAGE

Drawing N°:  
BSC.0915.05

Revision:  
A

Scale @ A1:  
1:20 & 1:8

Date:  
09/15

Drawn by:  
JMO

Checked by:  
BHRM

THIS DRAWING AND ANY ASSOCIATED DESIGN INTENT INFORMATION IN ANY FORMAT ARE THE PROPERTY OF THE FRUITFUL DESIGN CONSULTANCY LTD.

COPYRIGHT IS RESERVED BY THE FRUITFUL DESIGN CONSULTANCY LTD. THIS DOCUMENT IS SOLE ON CONDITION THAT IT IS NOT REPRODUCED OR DISCLOSED IN ANY WAY BY OR TO ANY UNAUTHORIZED PERSONS WITHOUT THE PRIOR CONSENT IN WRITING OF THE FRUITFUL DESIGN CONSULTANCY LTD.

DO NOT SCALE FROM THIS DRAWING.  
ALL DIMENSIONS ARE IN MILLIMETERS UNLESS OTHERWISE STATED.  
DIMENSIONS ON SITE AND ALL EQUIPMENT SIZES TO BE VERIFIED PRIOR TO WORK COMMENCING. IN DOUBT ASK.