



LOCATION PLAN 1:1250 @ A1
0 50 100 150 200m

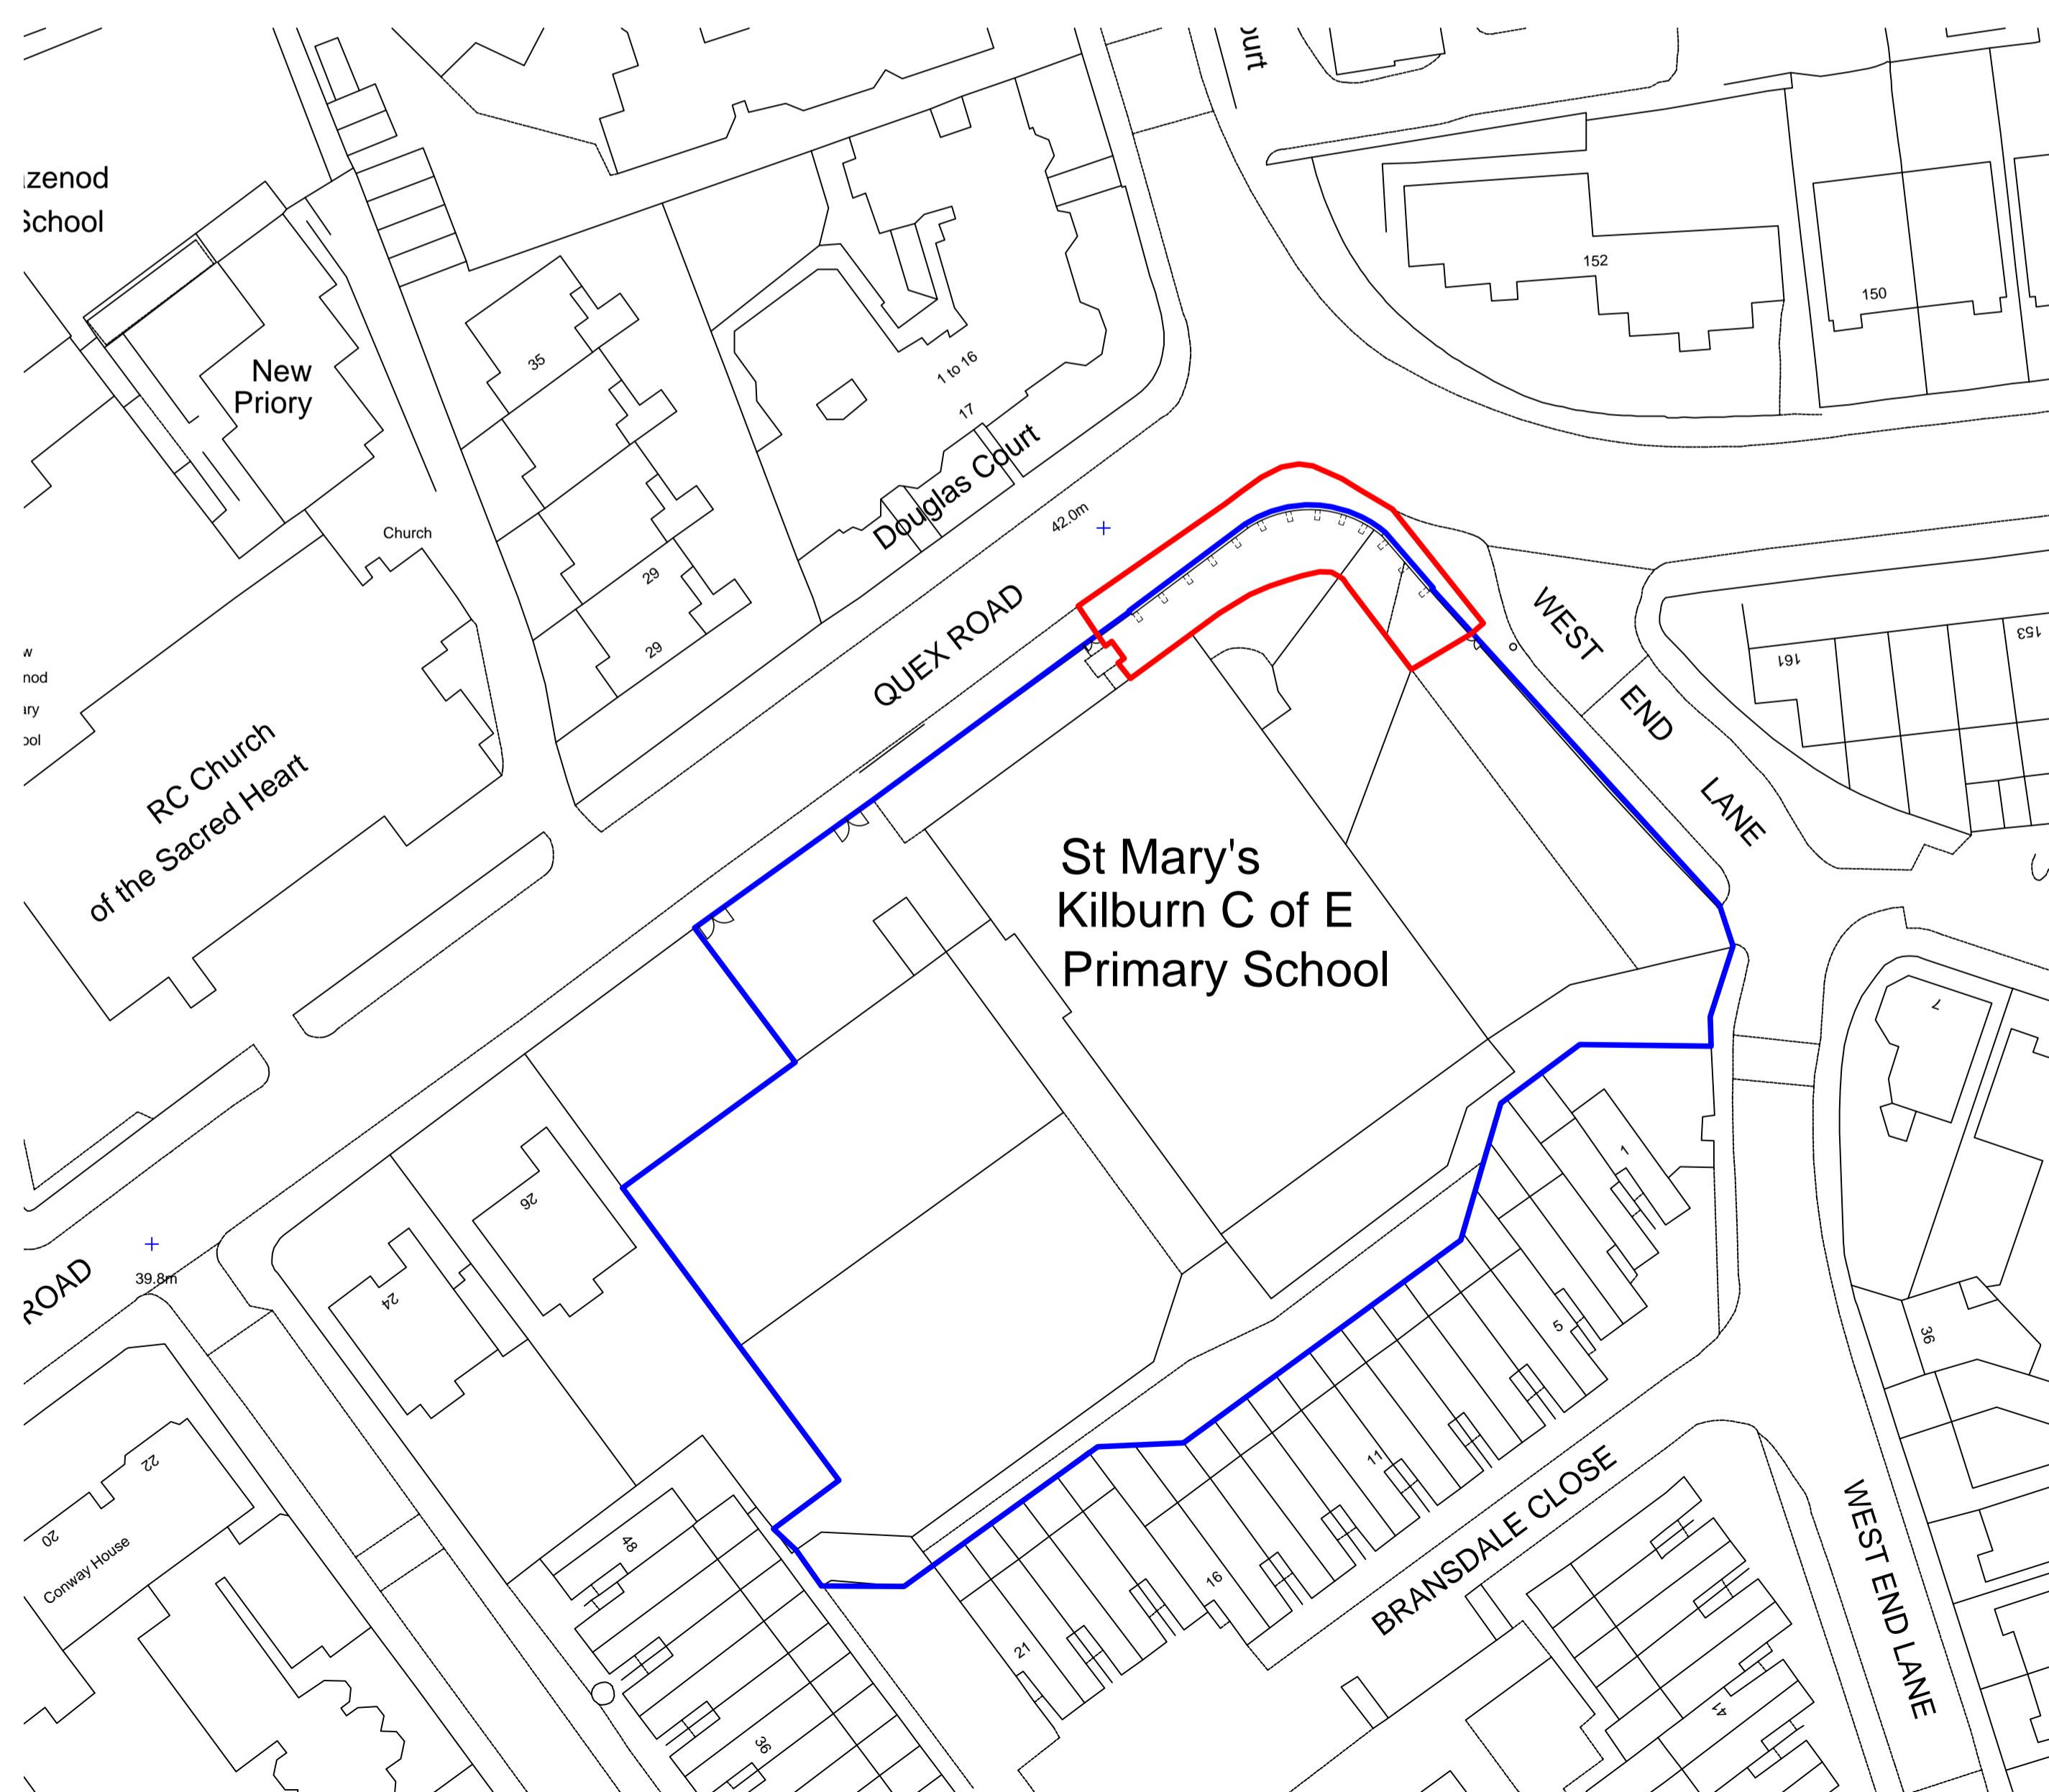

SITE PLAN 1:500 @ A1
0 10 20 30 40 50 60 70 80 90 100m

ALL WORKING DIMENSIONS TO BE CHECKED ON SITE. FIGURED DIMENSIONS TO BE TAKEN IN PREFERENCE TO SCALED DIMENSIONS. ANY DISCREPANCIES BETWEEN DRAWINGS OF DIFFERING SCALES AND BETWEEN DRAWINGS AND SPECIFICATION WHERE APPROPRIATE TO BE NOTIFIED TO SUPERVISING OFFICER FOR DECISION. COPYRIGHT RESERVED.

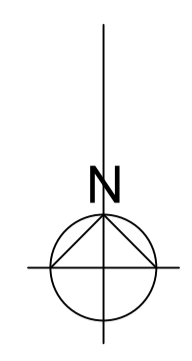

KEY

- Indicates schools boundary
- Indicates site location

JOB TITLE
BOUNDARY WALL REPLACEMENT WORKS AT ST MARY'S KILBURN CE PRIMARY SCHOOL, QUEX ROAD, KILBURN, LONDON NW6 4PG

CLIENT
THE GOVERNORS

DRAWING
SITE & LOCATION PLANS
AS EXISTING

RIBA
Chartered Practice

RICS

wilby & burnett

Provident House, 123 Ashdon Road, Saffron Walden, Essex CB10 2AJ
 T: 01799 513621 | info@wilbyburnett.co.uk | www.wilbyburnett.co.uk
 Wilby & Burnett LLP is a Limited Liability Partnership registered in England & Wales No. OC346570
 Regulated by RICS

DATE
DECEMBER 2015

DWN BY
BJ

SCALE
AS INDICATED

CHECKED BY

DWG NO.
2821/SD1