



ALL WORKING DIMENSIONS TO BE CHECKED ON SITE. FIGURED DIMENSIONS TO BE TAKEN IN PREFERENCE TO SCALED DIMENSIONS. ANY DISCREPANCIES BETWEEN DRAWINGS OF DIFFERING SCALES AND BETWEEN DRAWINGS AND SPECIFICATION WHERE APPROPRIATE TO BE NOTIFIED TO SUPERVISING OFFICER FOR DECISION. COPYRIGHT RESERVED.

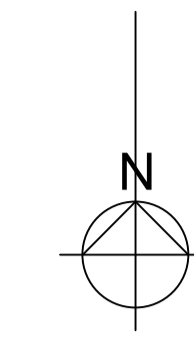

**KEY**

INDICATES LENGTH OF BOUNDARY WALL AND FENCE REPLACEMENT

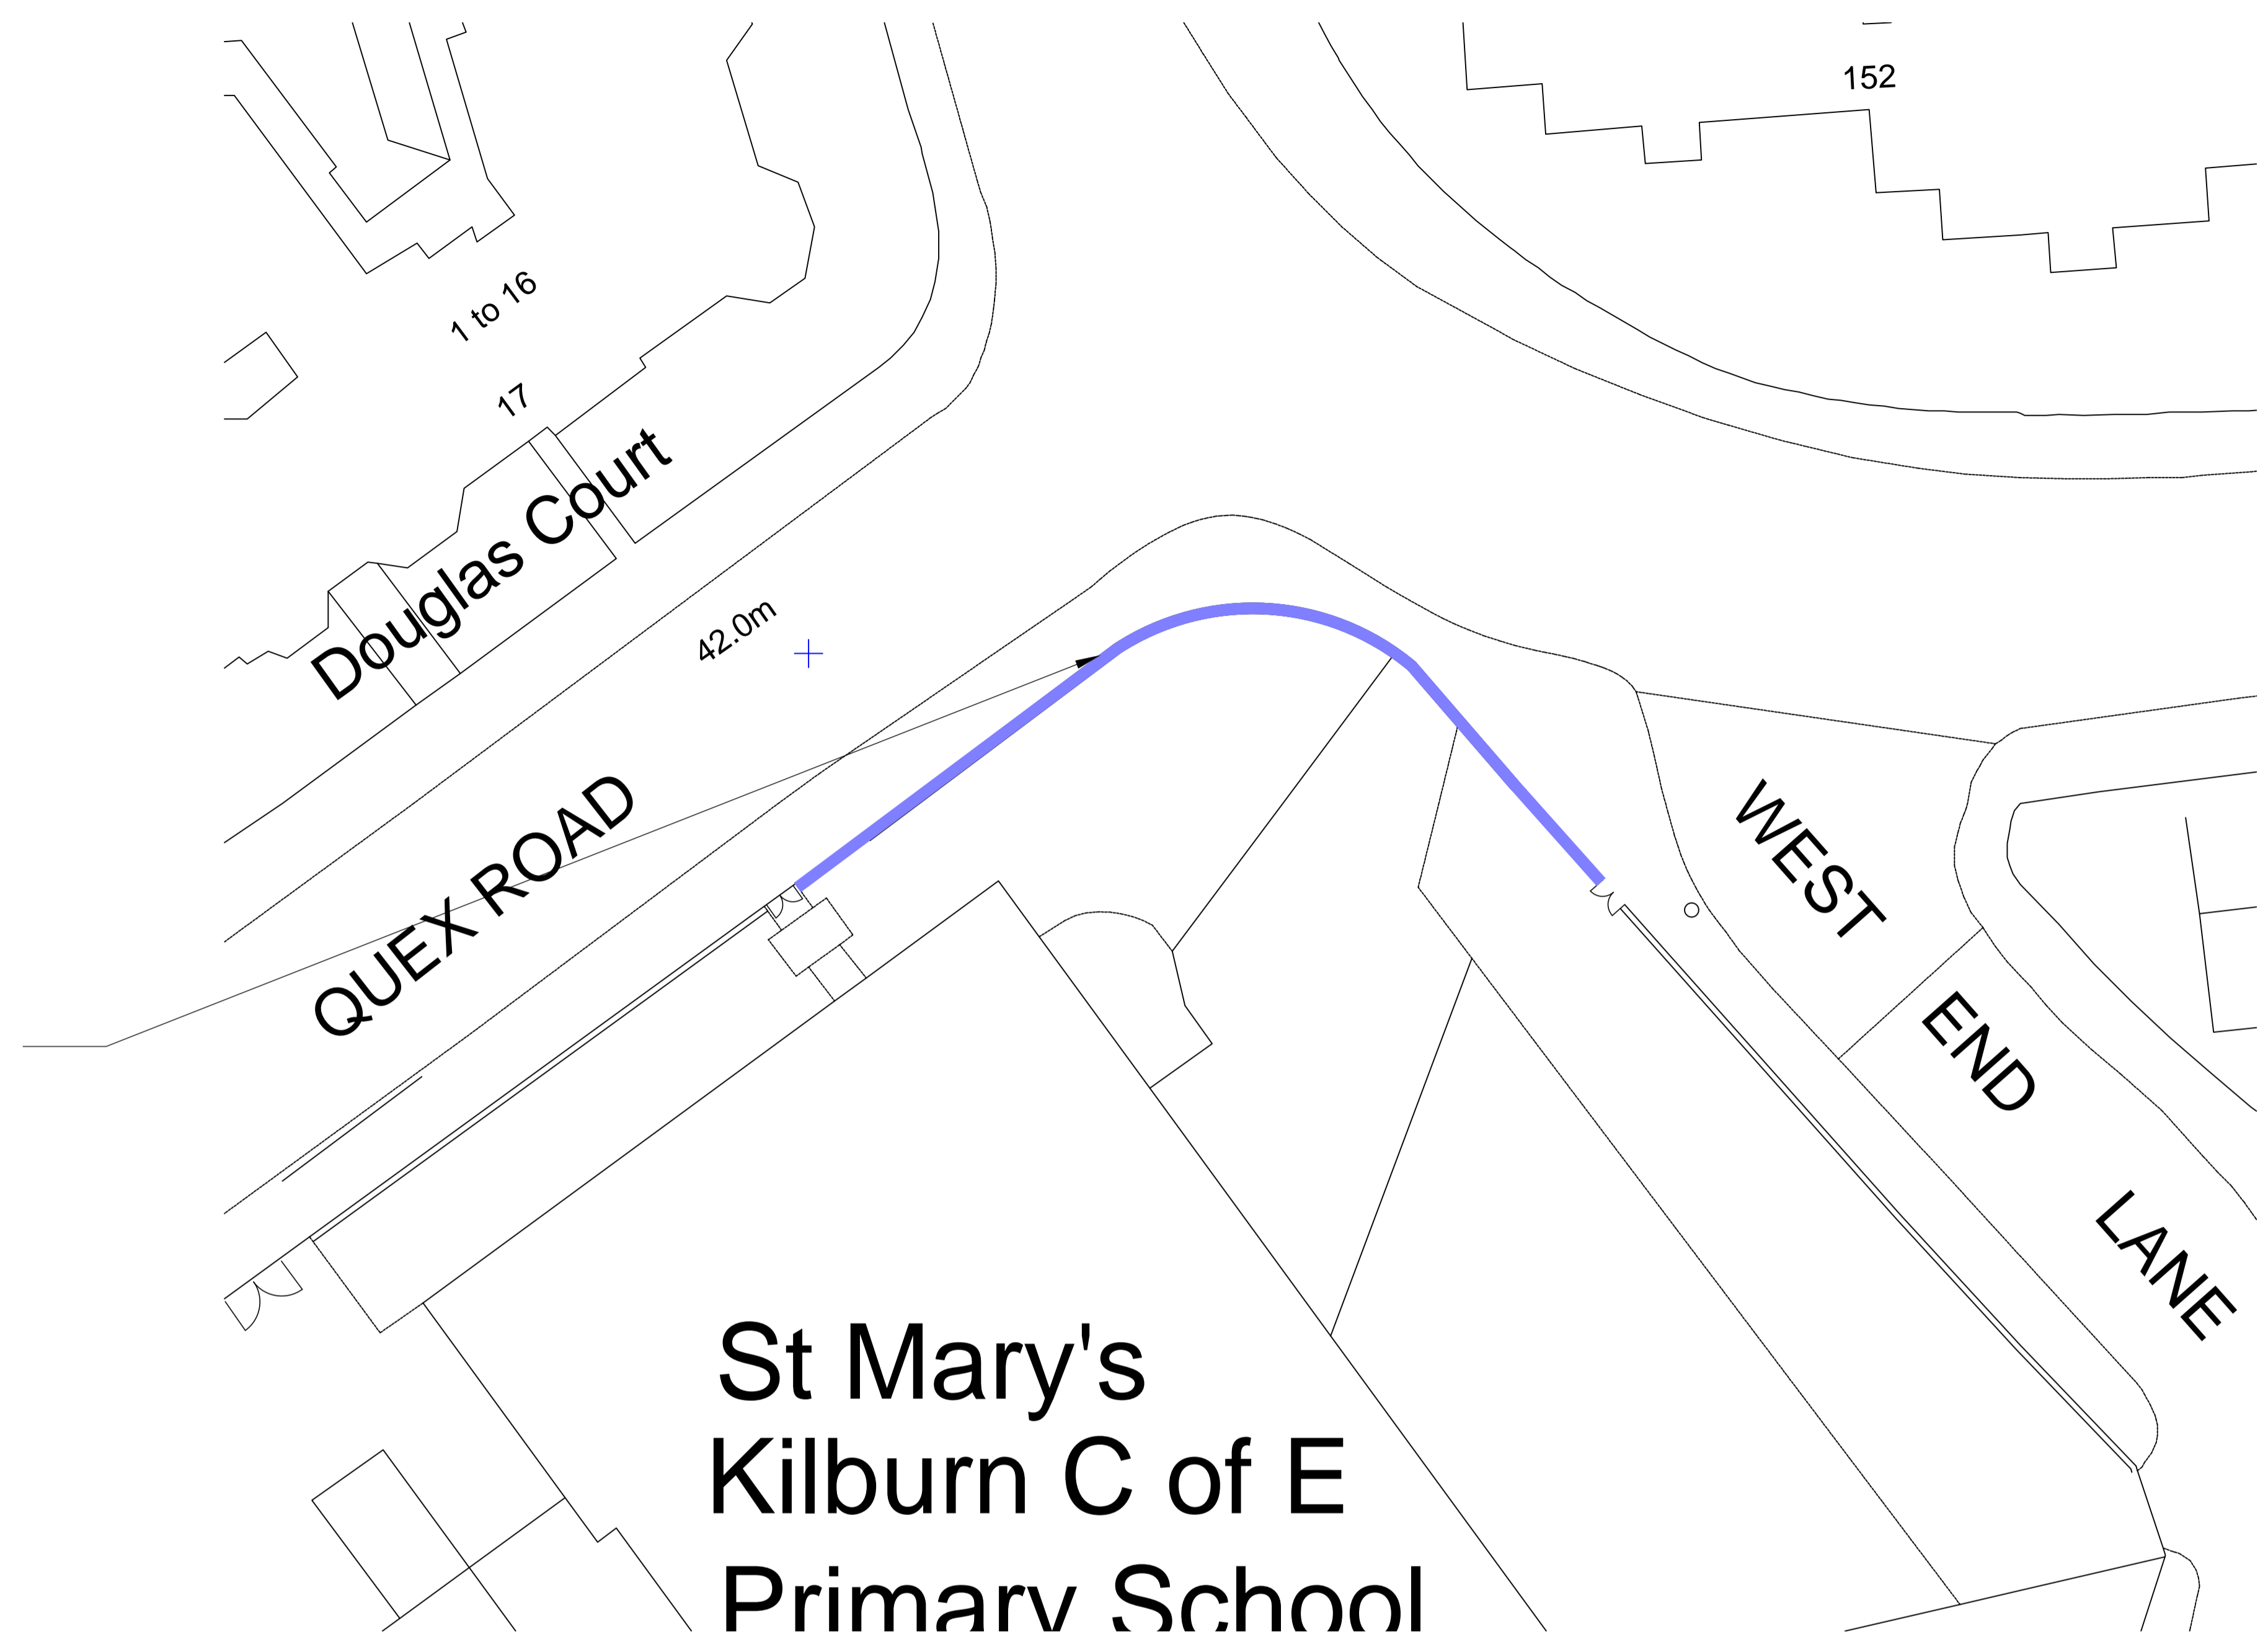

New Zaun blunt top railings to be installed in place of all previously removed boundary walls and sections of railings between pedestrian gates. New Railings to match other existing on site including mounted sections of Zaun Duo 8 internally to increase security and to support and assist the growth of a 'green wall'. New railings are to be mechanically fixed to existing foundations and new pad foundations as required. New cast concrete kerb to be fitted along inside edge of public footpath to provide new edge detail.



# St Mary's Kilburn C of E Primary School



**JOB TITLE**  
BOUNDARY WALL REPLACEMENT WORKS AT ST MARY'S KILBURN CE PRIMARY SCHOOL, QUEX ROAD, KILBURN, LONDON NW6 4PG

**CLIENT**  
THE GOVERNORS

**DRAWING**  
SITE PLAN  
AS PROPOSED

Zaun Duo 8 panels fixed to internal face of railings to increase security and provide support for proposed 'Green Wall'

### PROPOSED NEW RAILINGS

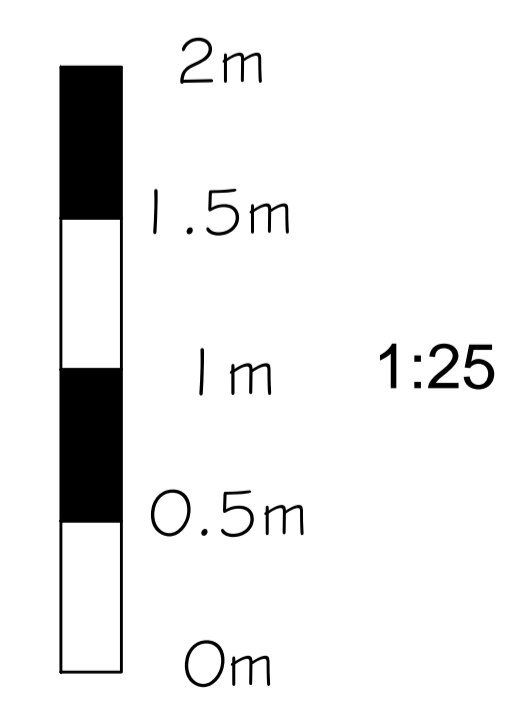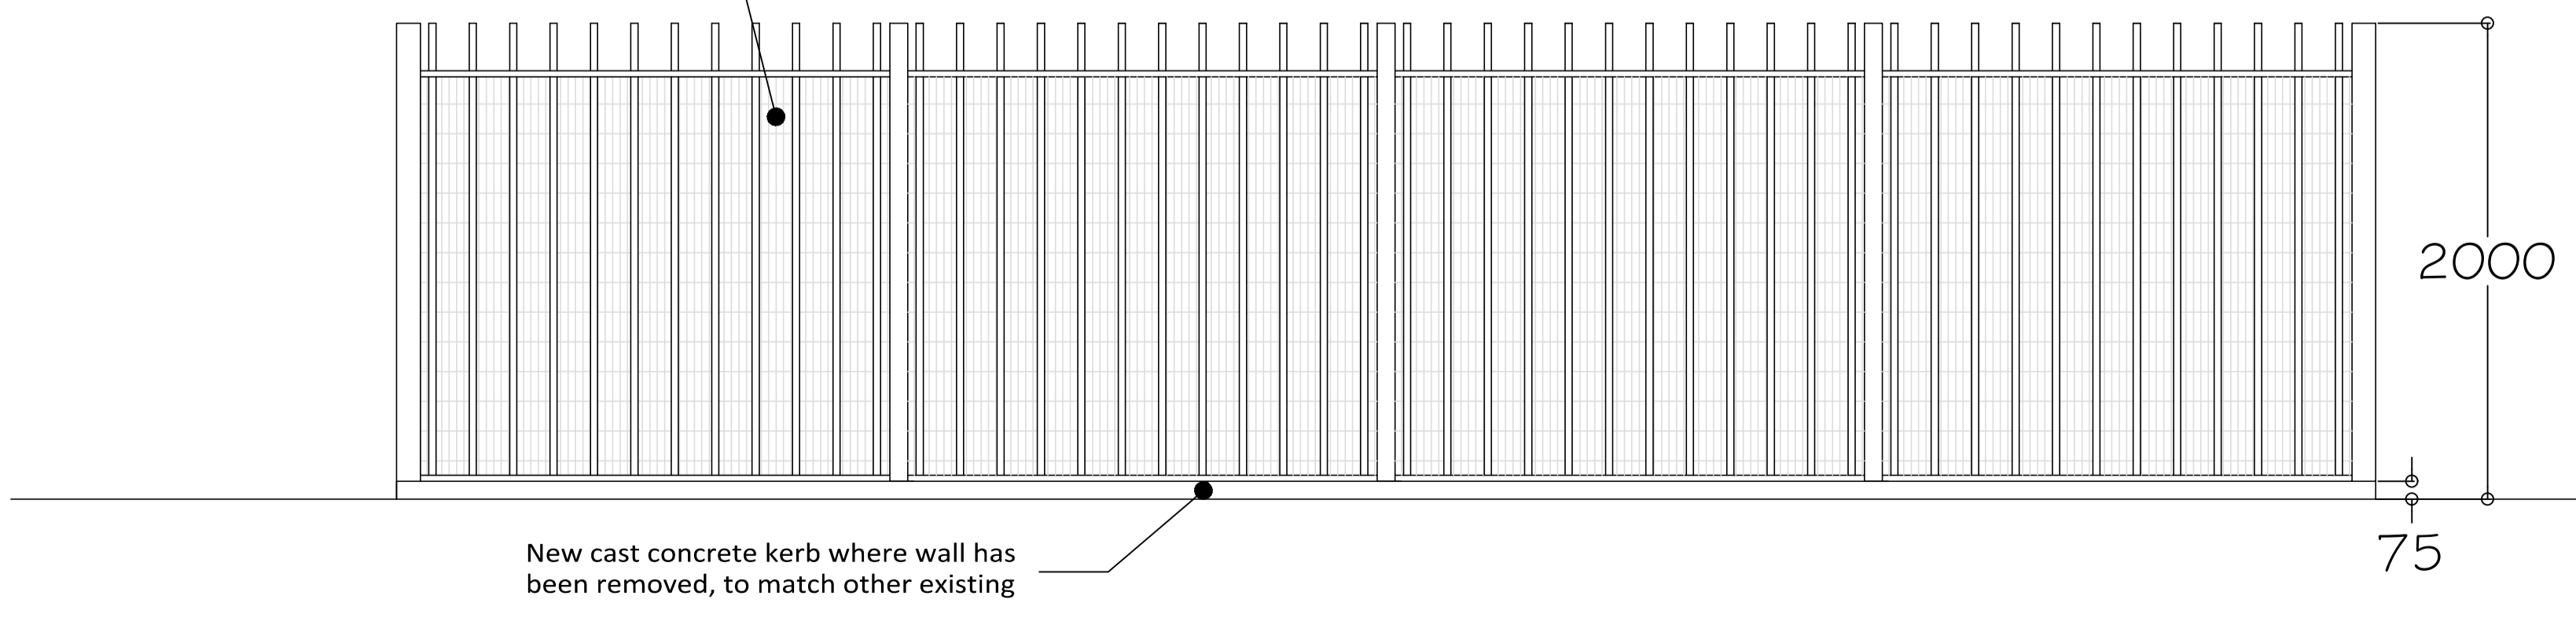

**PROPOSED TYPICAL RAILING ARRANGEMENT ELEVATIONS**  
Scale: 1:25 @ A1

RIBA  
Chartered Practice

RICS

**wilby & burnett**

Provident House, 123 Ashdon Road, Saffron Walden, Essex CB10 2AJ  
T: 01799 513621 | info@wilbyburnett.co.uk | www.wilbyburnett.co.uk  
Wilby & Burnett LLP is a Limited Liability Partnership registered in England & Wales No. OC346570  
Regulated by RICS

**DATE** DECEMBER 2015      **DWN BY** BJ

**SCALE** 1:200 & 1:25 @ A1      **CHECKED BY**

**DWG NO.** 2821/SD3