



Scale: 1:50 at A1 (1:100 at A3)



Elevation Key

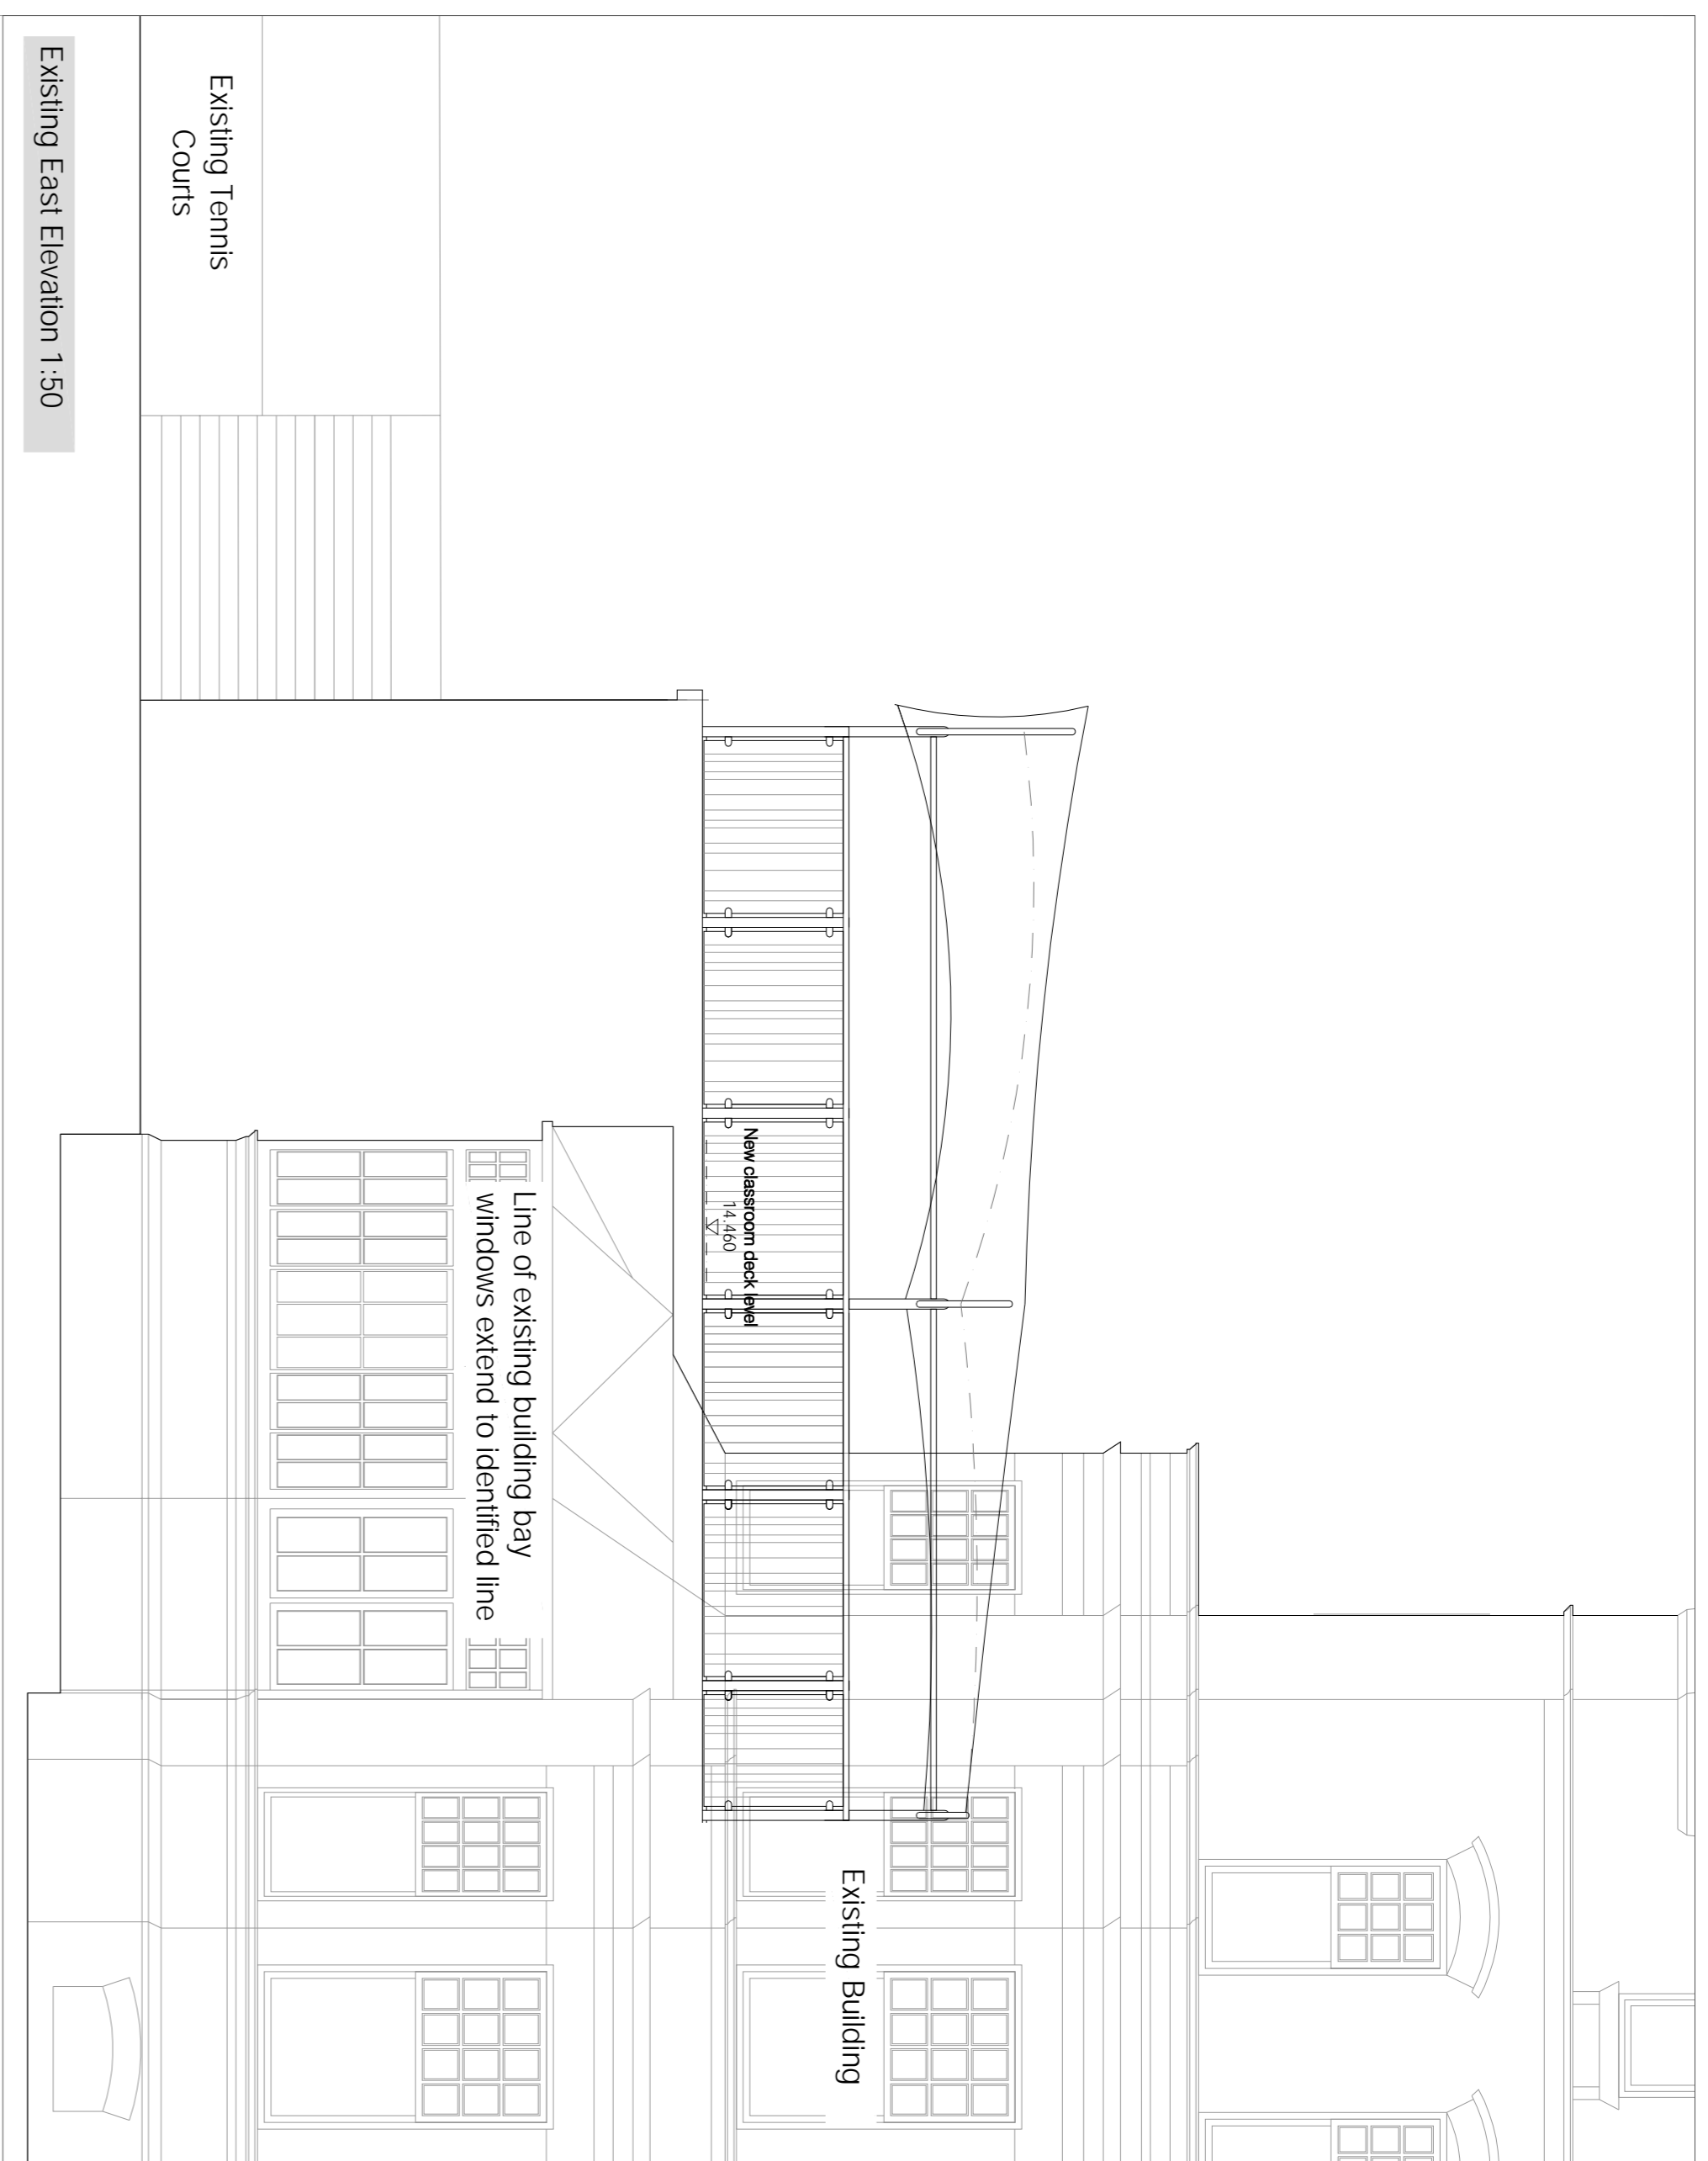

Existing East Elevation 1:50

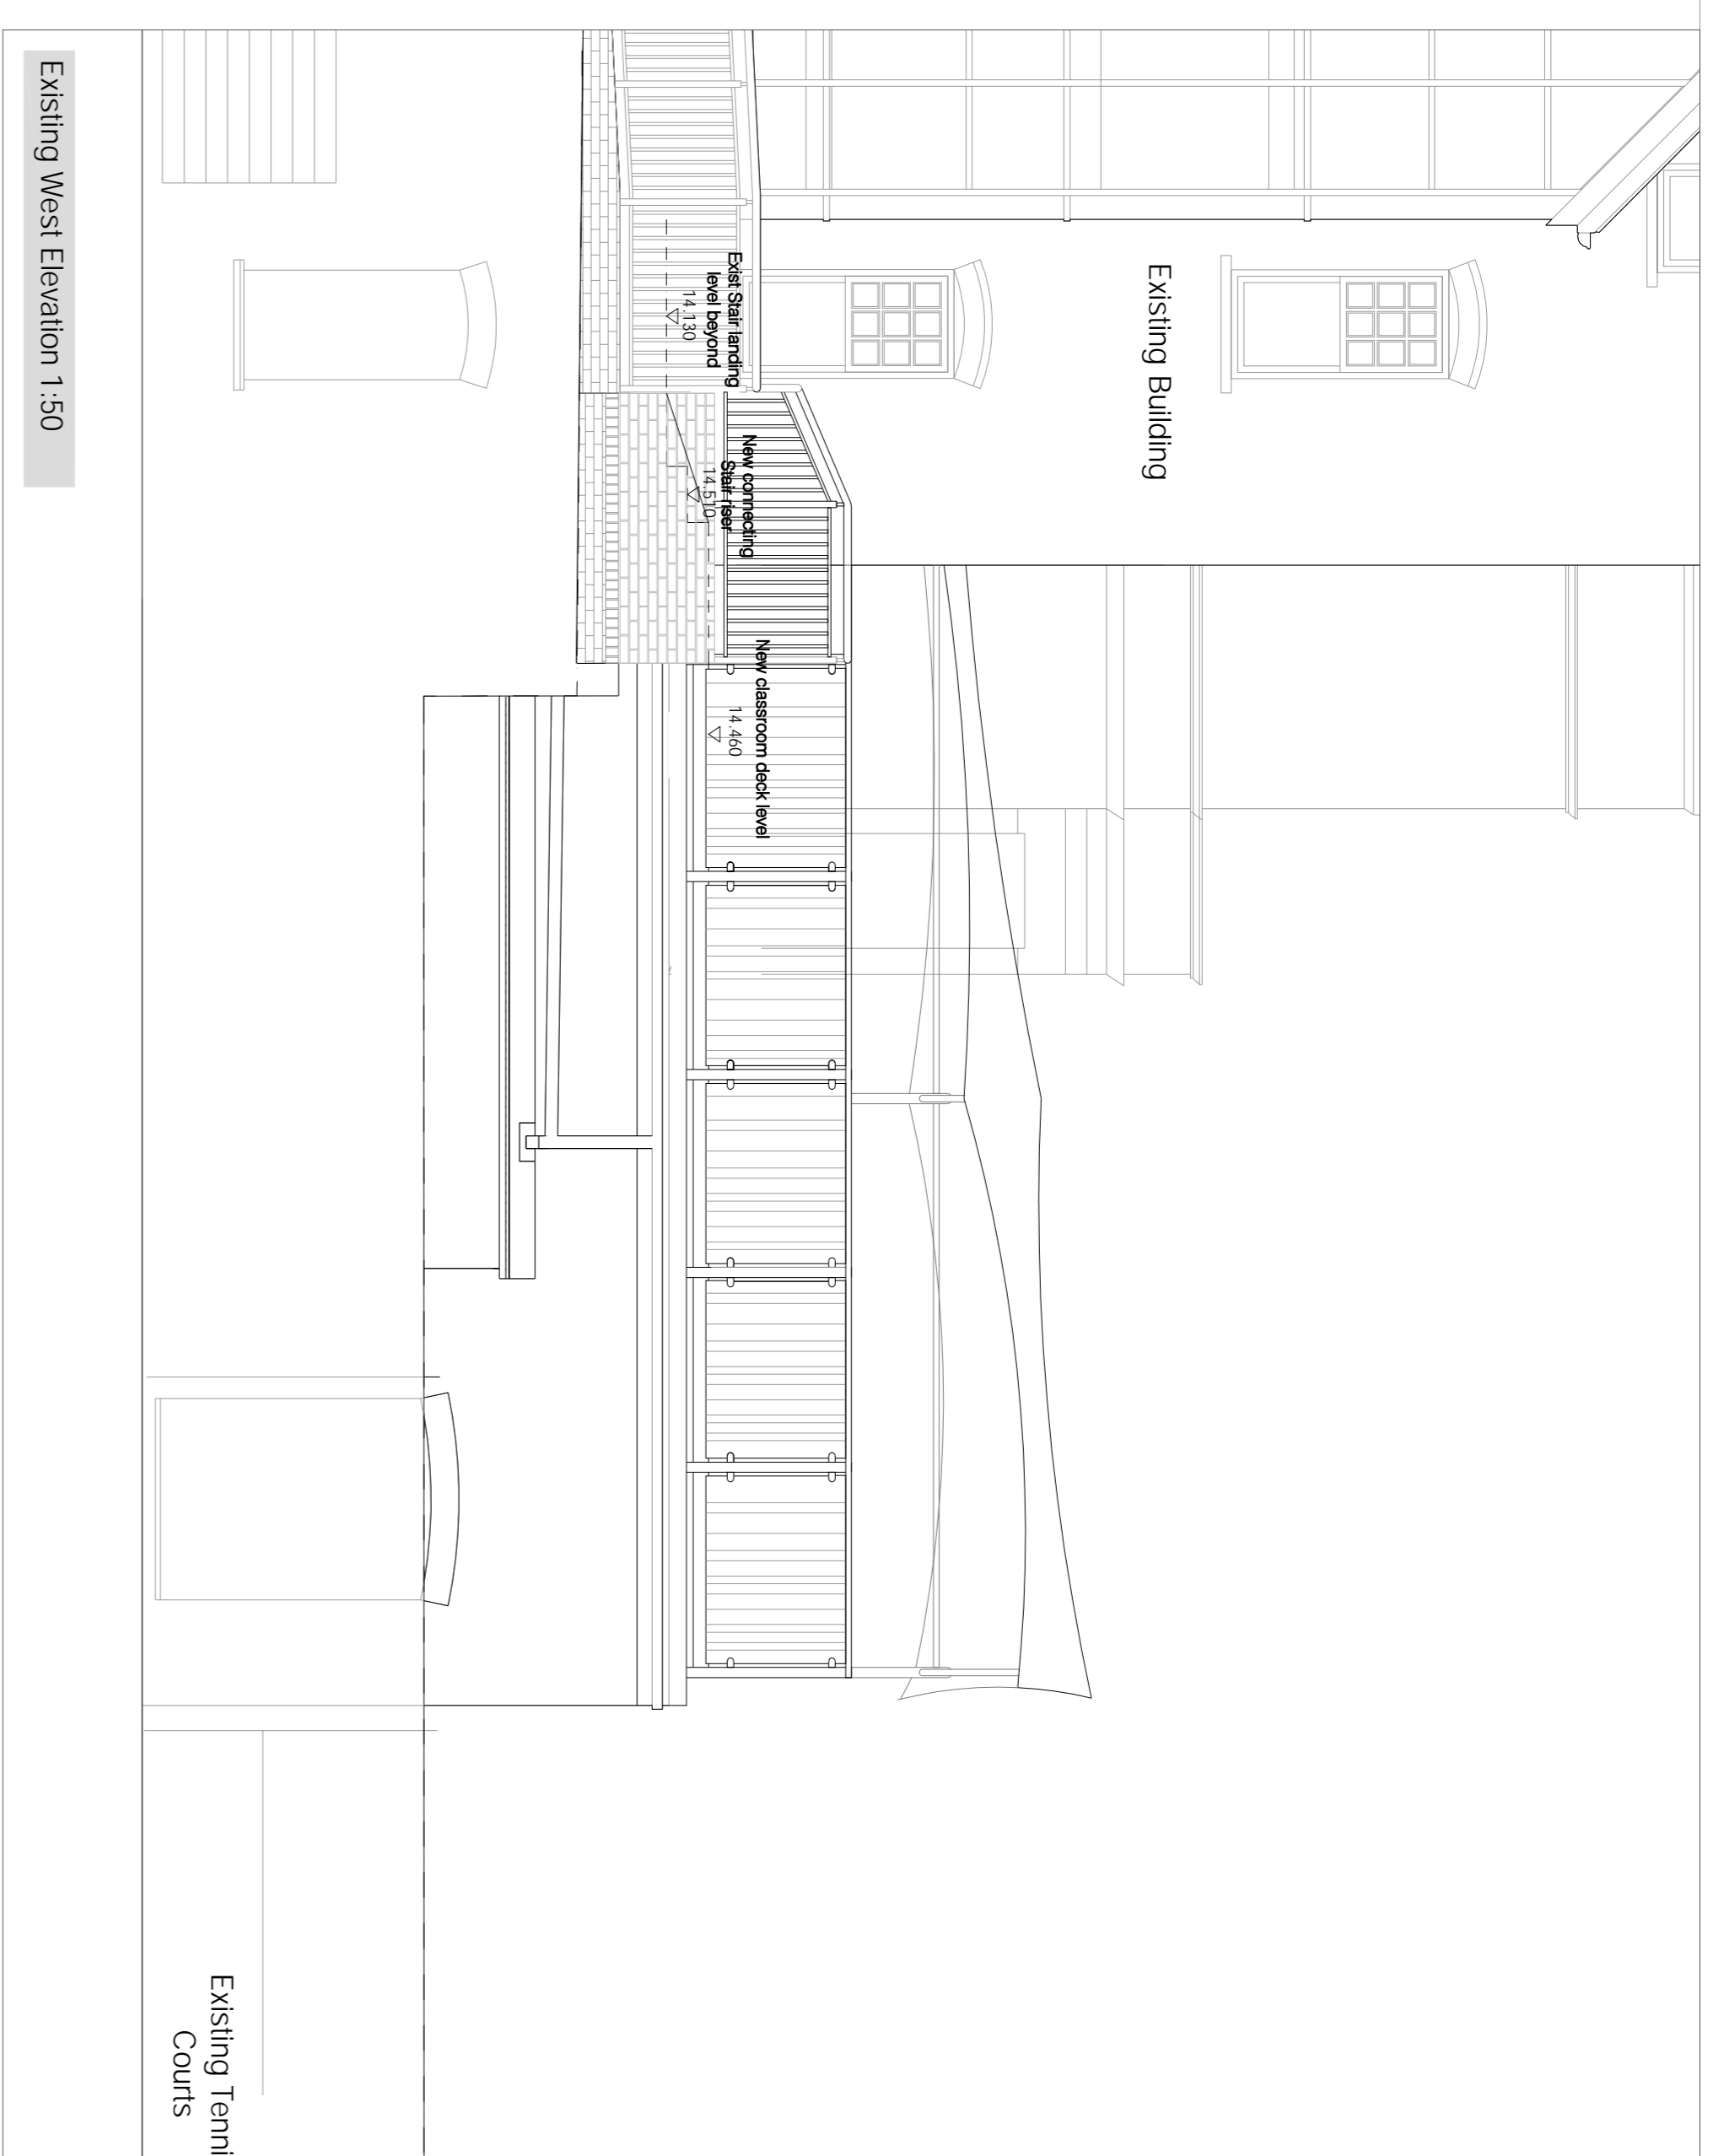

Existing West Elevation 1:50



Existing South Elevation 1:50

Issue	Date	Drawn	Checked
A	1.7.2015	AF	RP
Final Issue for PLANNING			

Project Number	1311	Scale	1:50 at A1
Project	New External Classroom Glazed Upstands	Stage	Stage 4
Client	St. Christopher's School, Hantsstead, London	Status	PLANNING

Project	New External Classroom Glazed Upstands
Client	St. Christopher's School, Hantsstead, London
Title	Existing Elevations

Reference	3 503	Issue	A
-----------	-------	-------	---