


Scale: 1:50 at A1 (1:100 at A3)


5m

Elevation Key

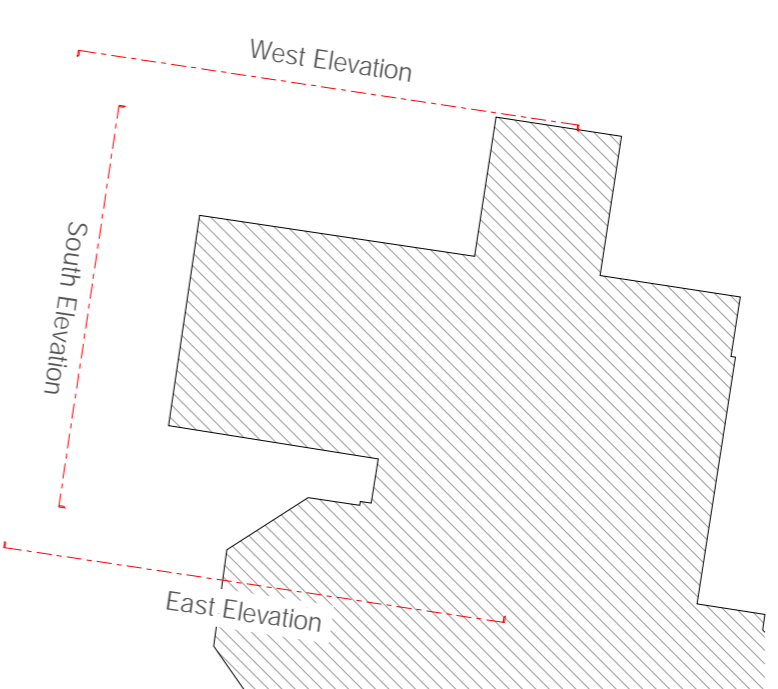


For proposed plan please see drawing 1311_3100


External Deck area and canopy completed under previous Planning Approval Ref 2014/2275/P

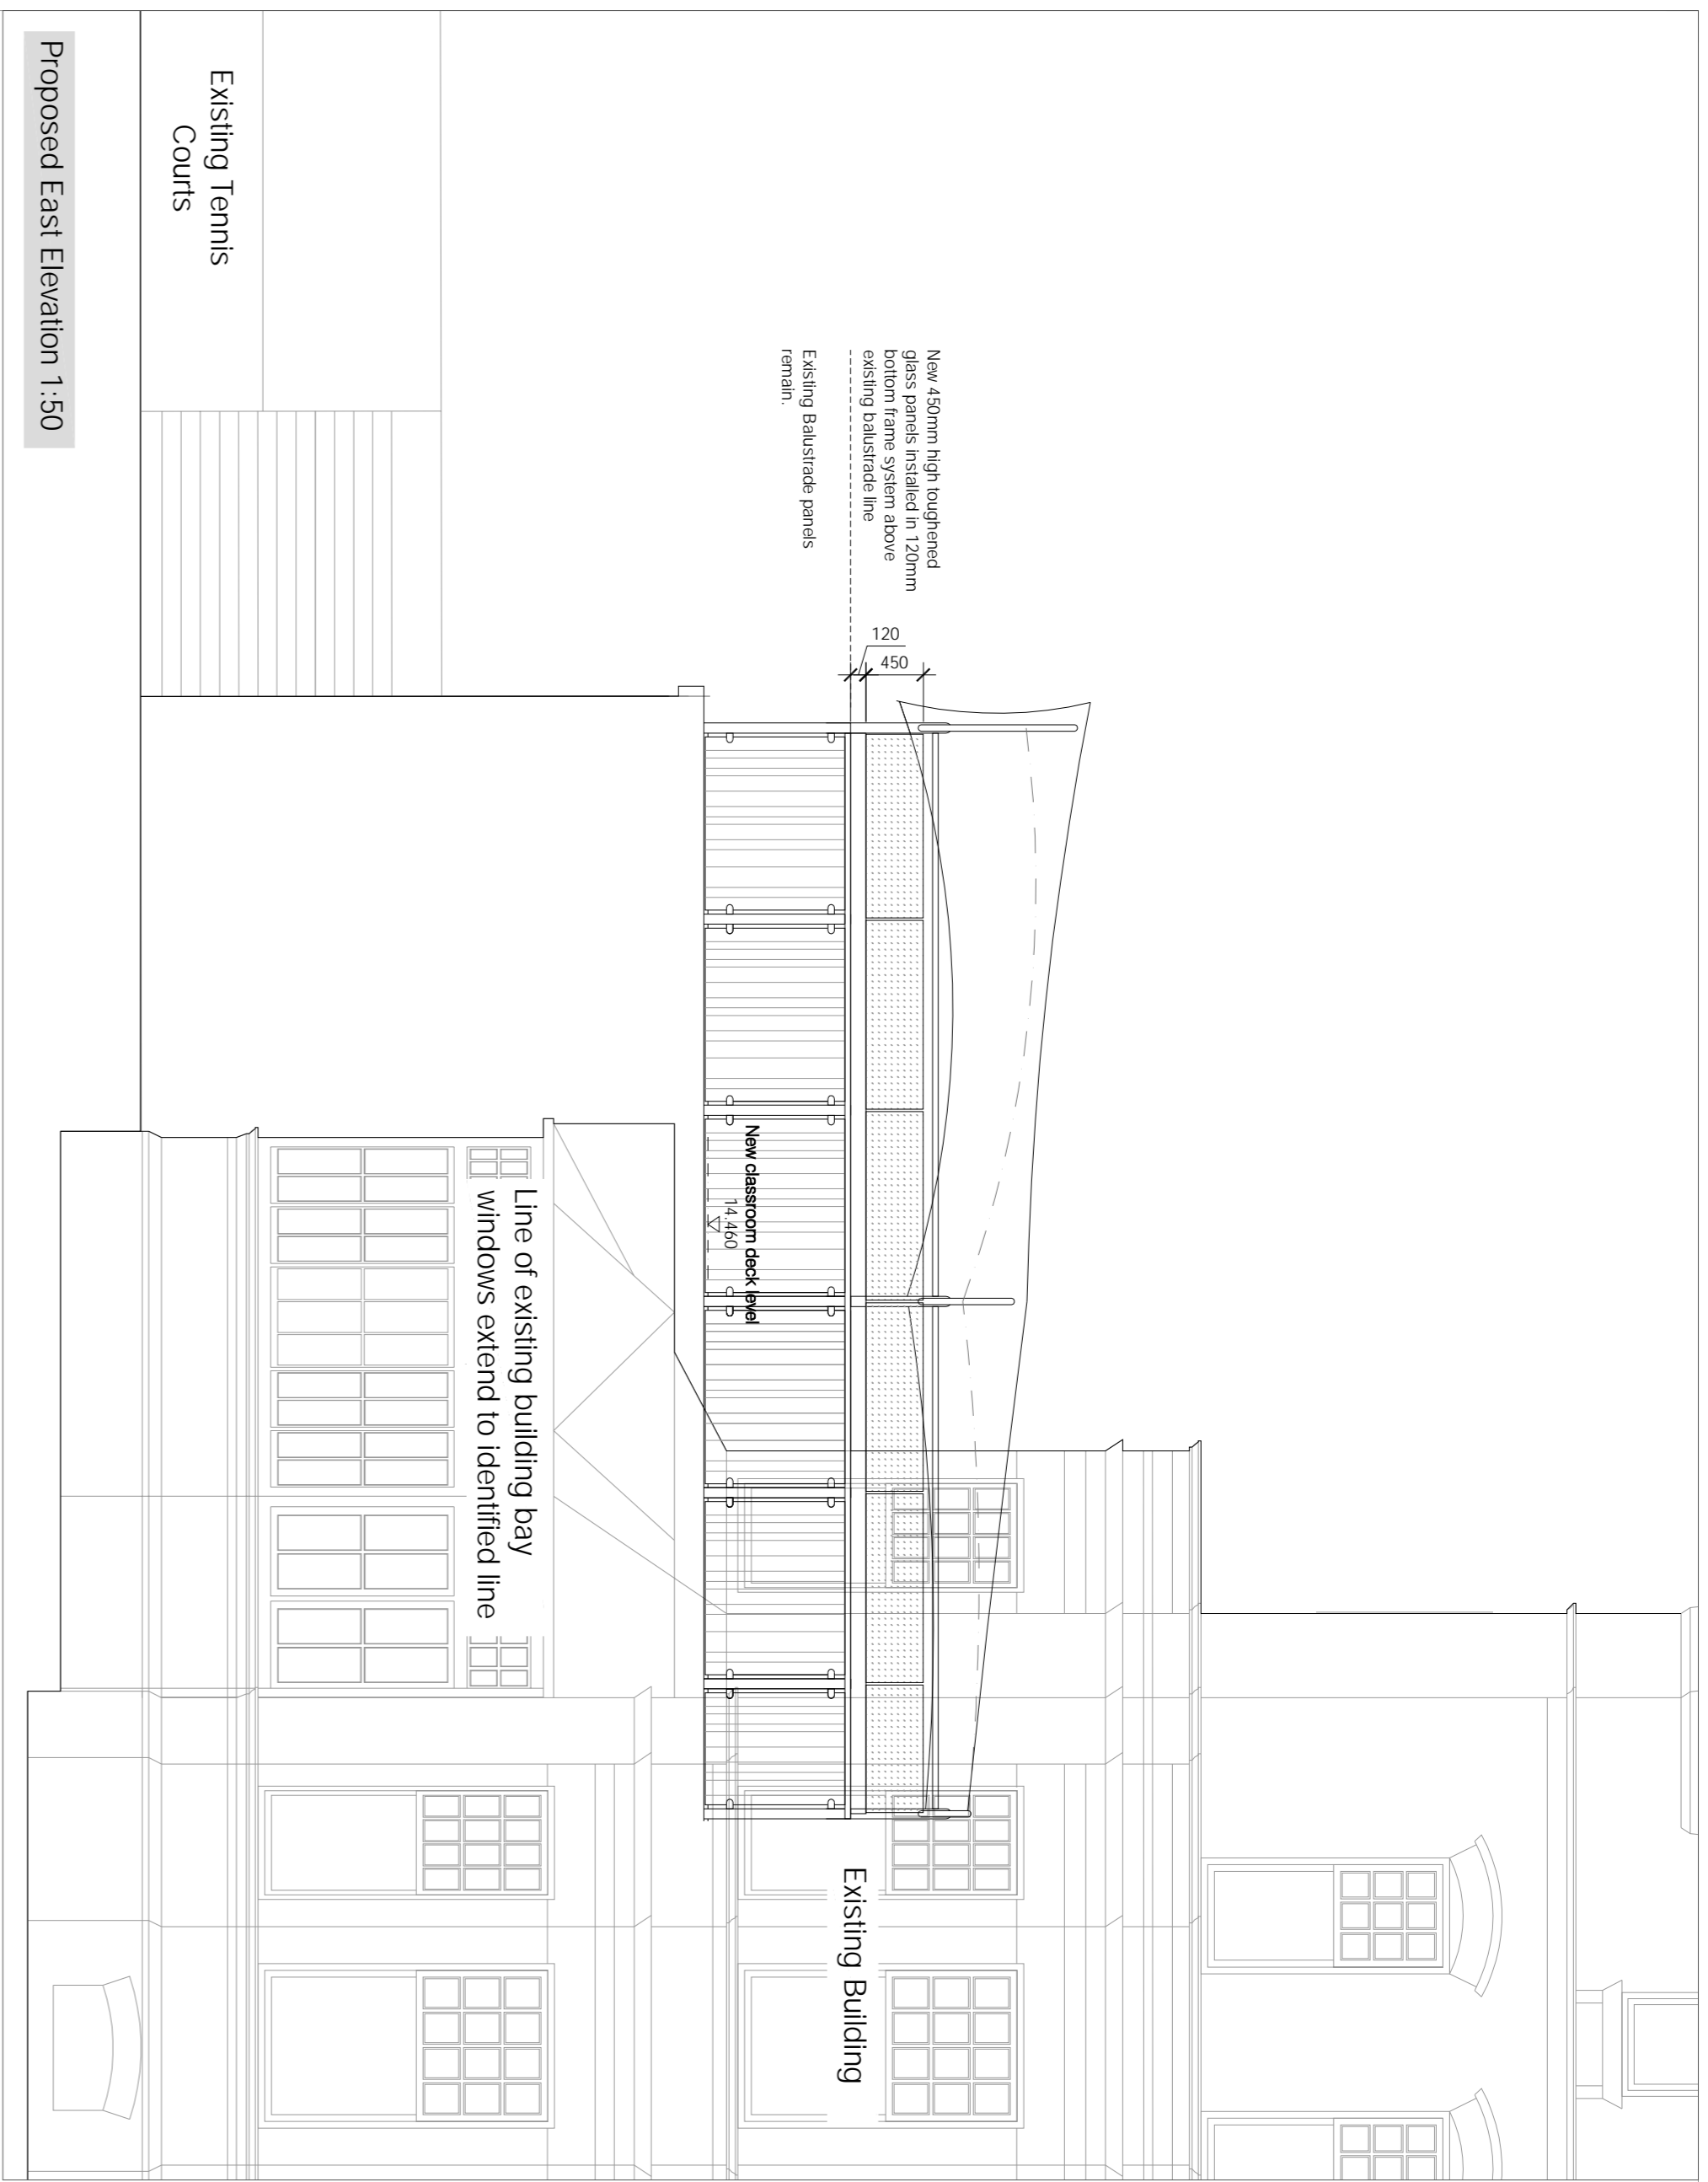

Proposed East Elevation 1:50

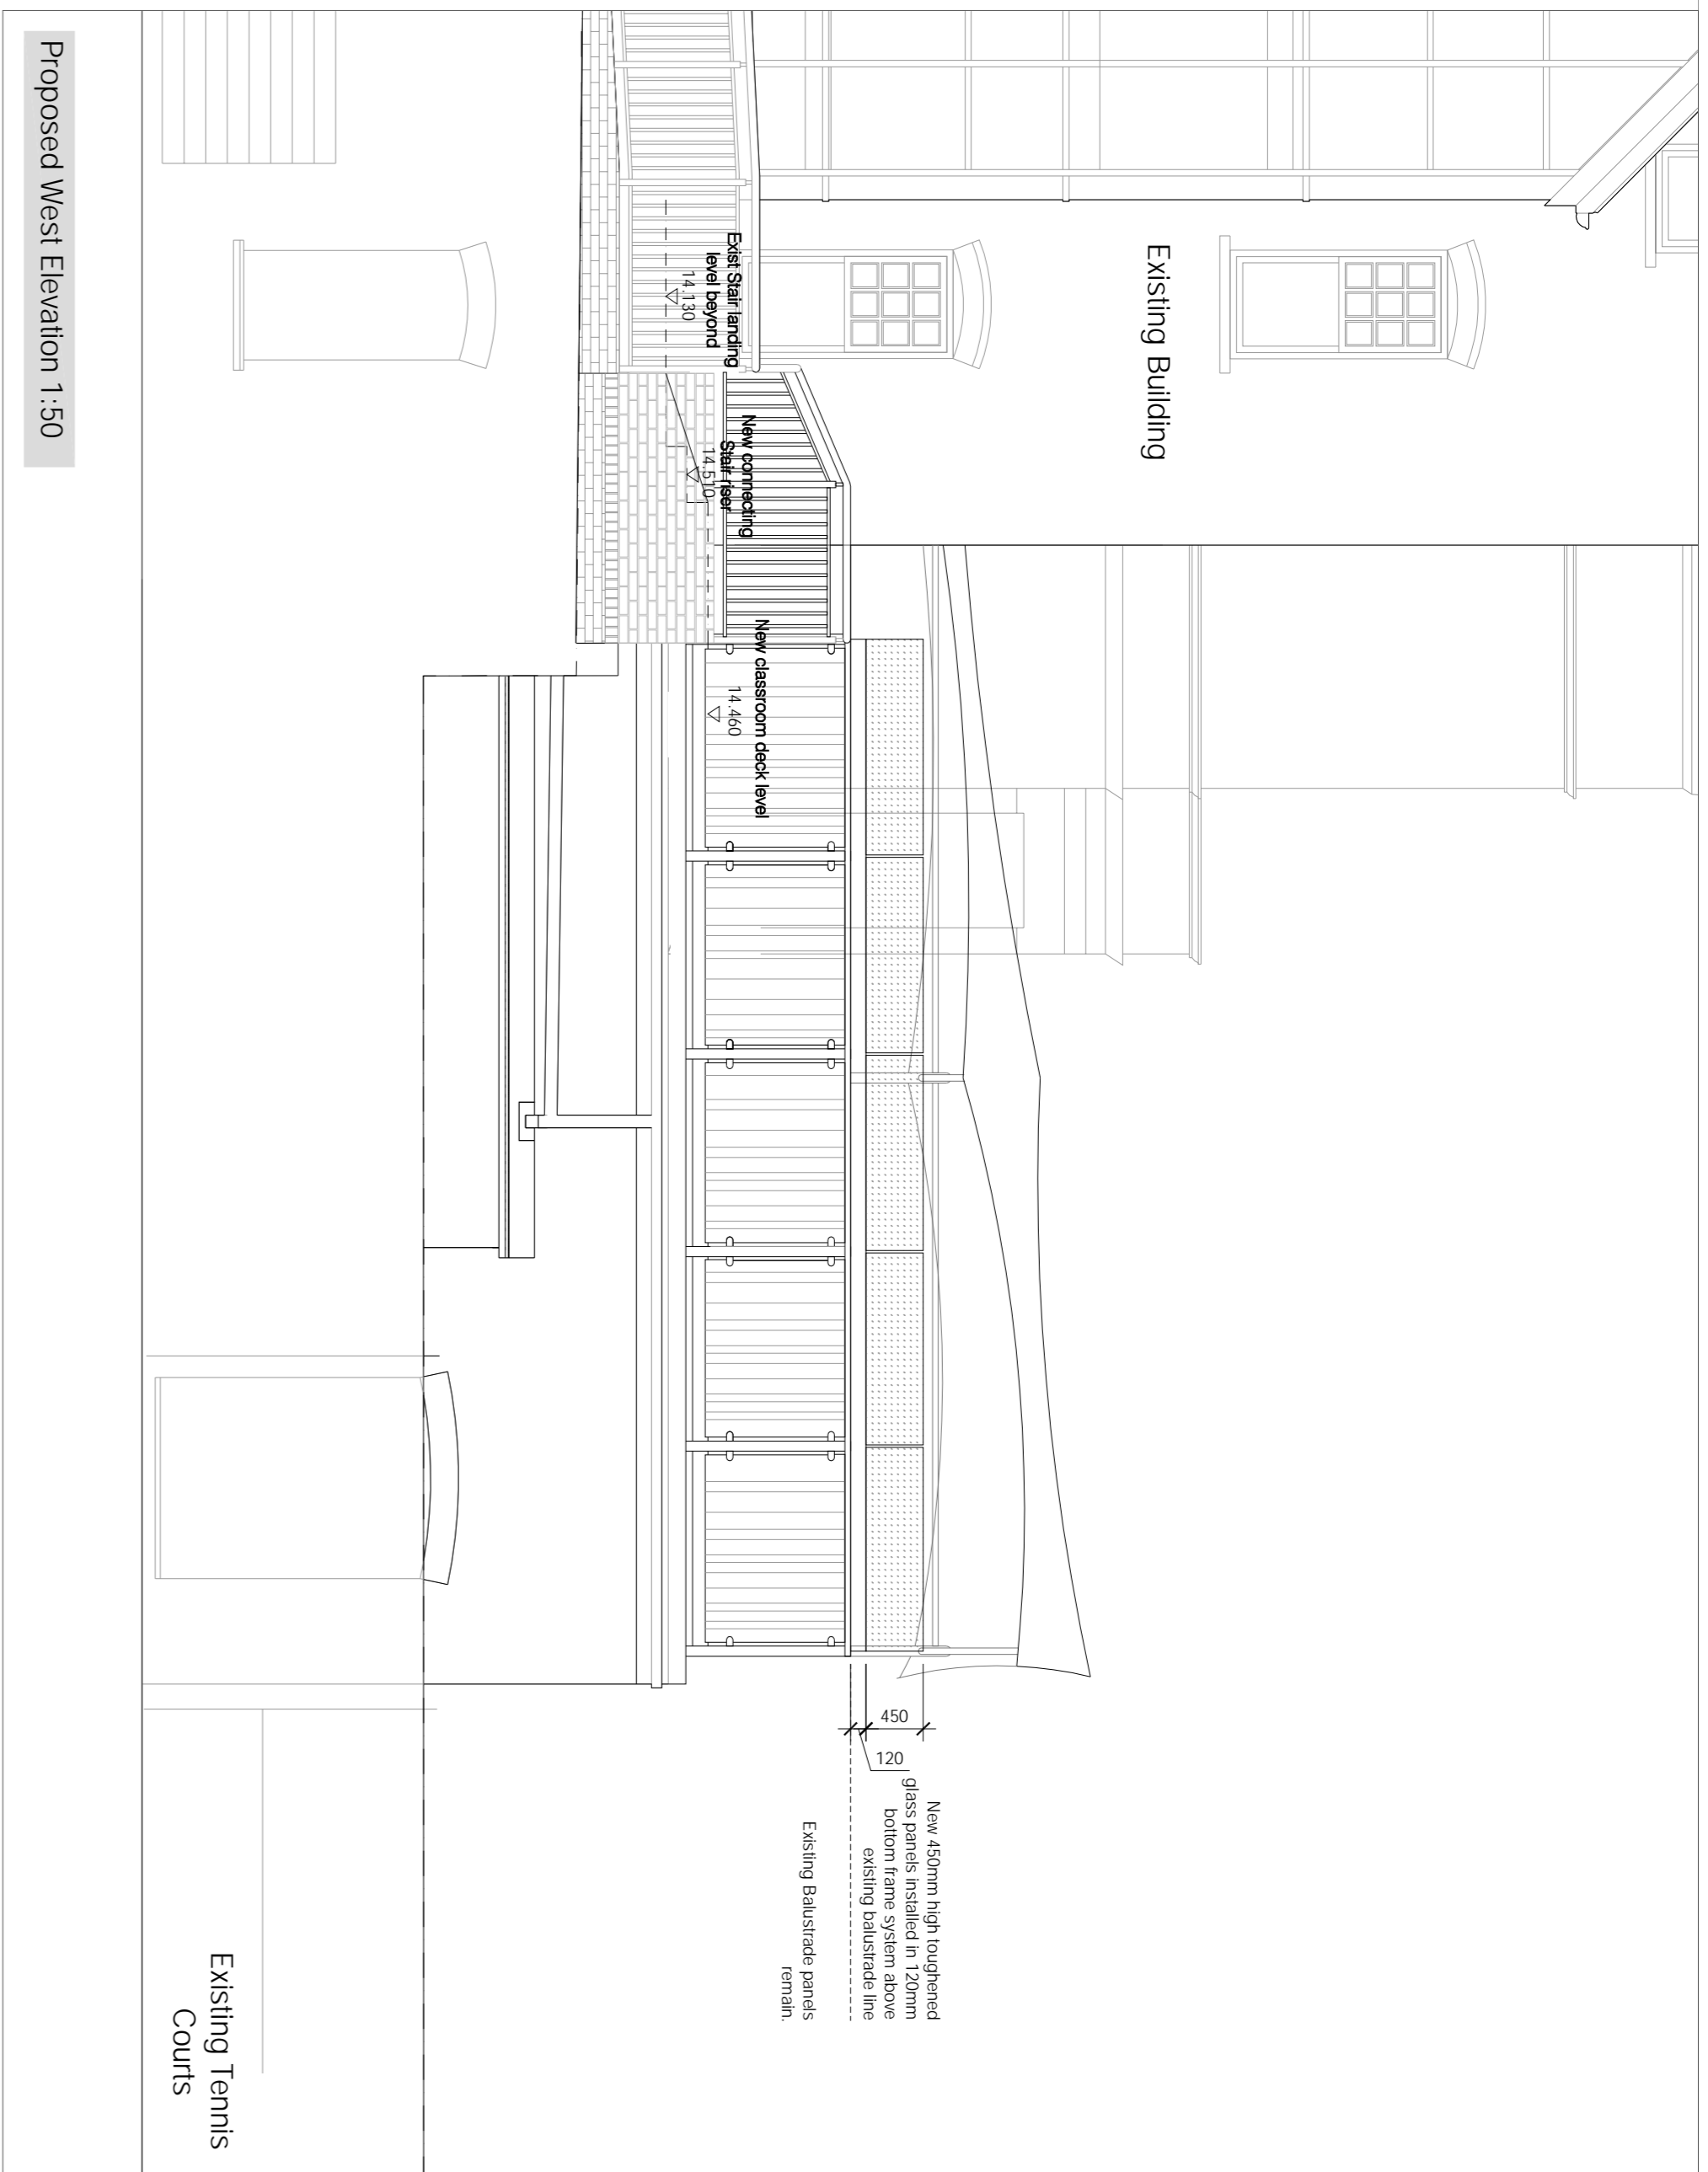

Proposed West Elevation 1:50

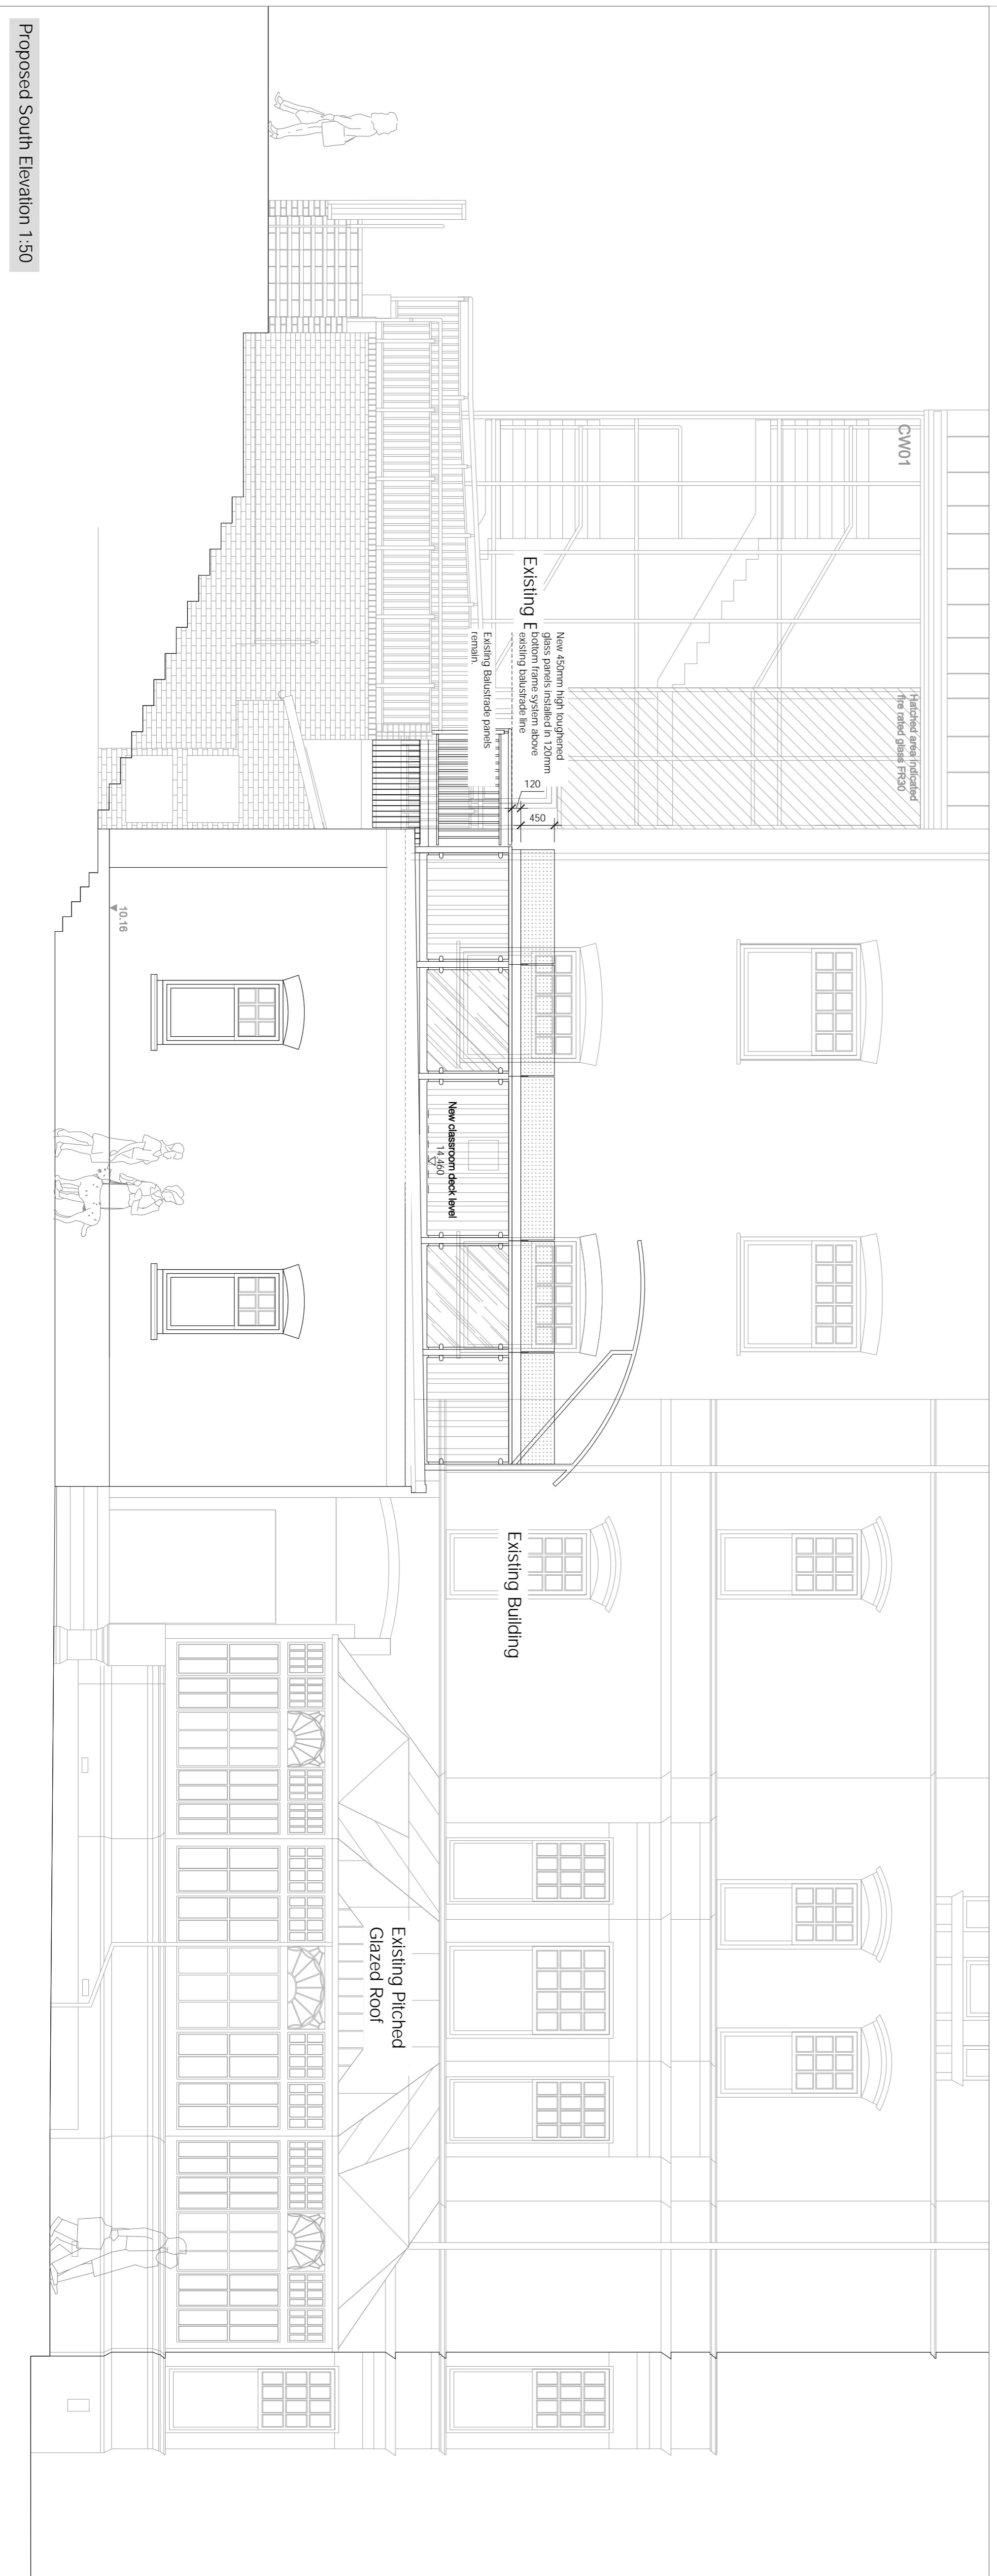

Proposed South Elevation 1:50

Issue	Date	By	Checked
A	1.7.2015	AW	RP
Final Issue for PLANNING SUB			

Project Number	1311	Scale	1:50 at A1
Project	New External Classroom Glazed Upstands	Stage	Stage 4
Client	St. Christopher's School, Hempstead, London	Status	PLANNING

Title	Proposed Elevations
Reference	3 505 Issue A