
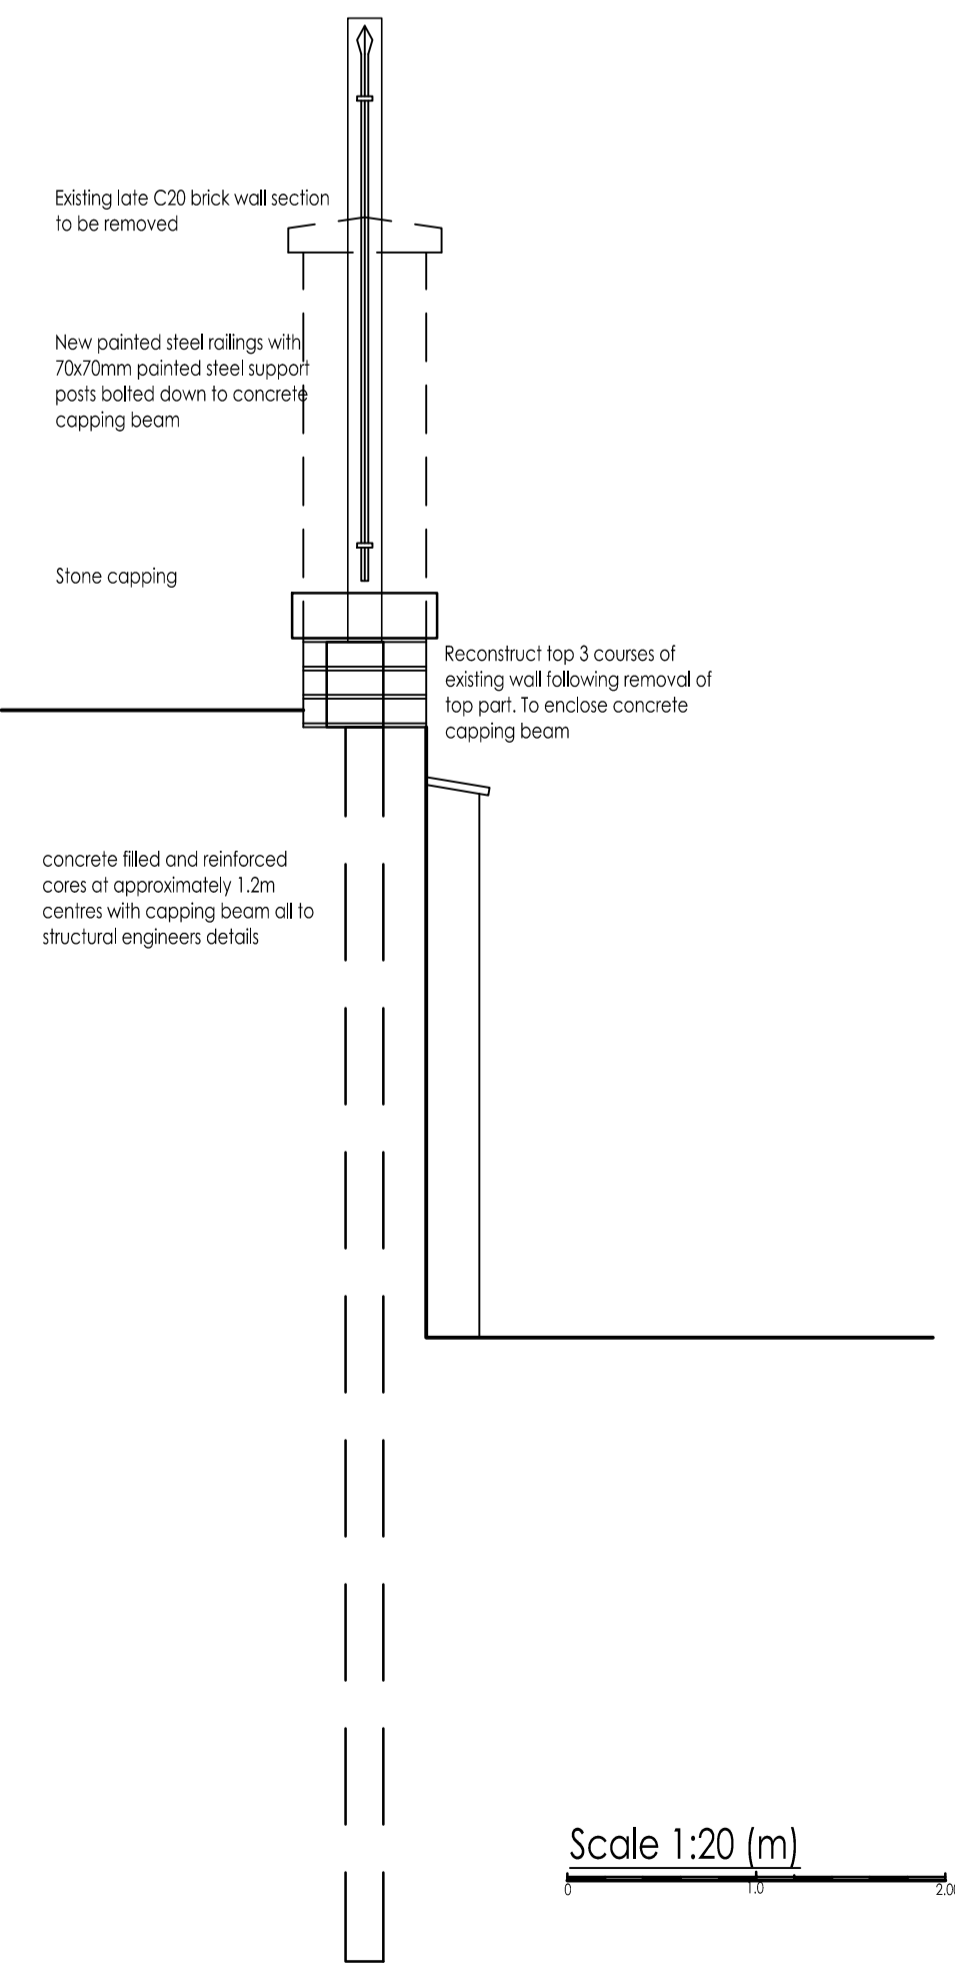


ST GILES IN THE FIELDS CHURCHYARD

CAR PARKING AREA 45 NEW COMPTON STREET


SITE PLAN

Scale 1:50 (m)

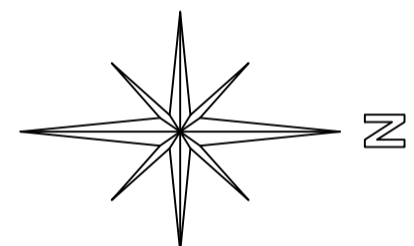

Scale 1:20 (m)

PROPOSED WALL SECTION

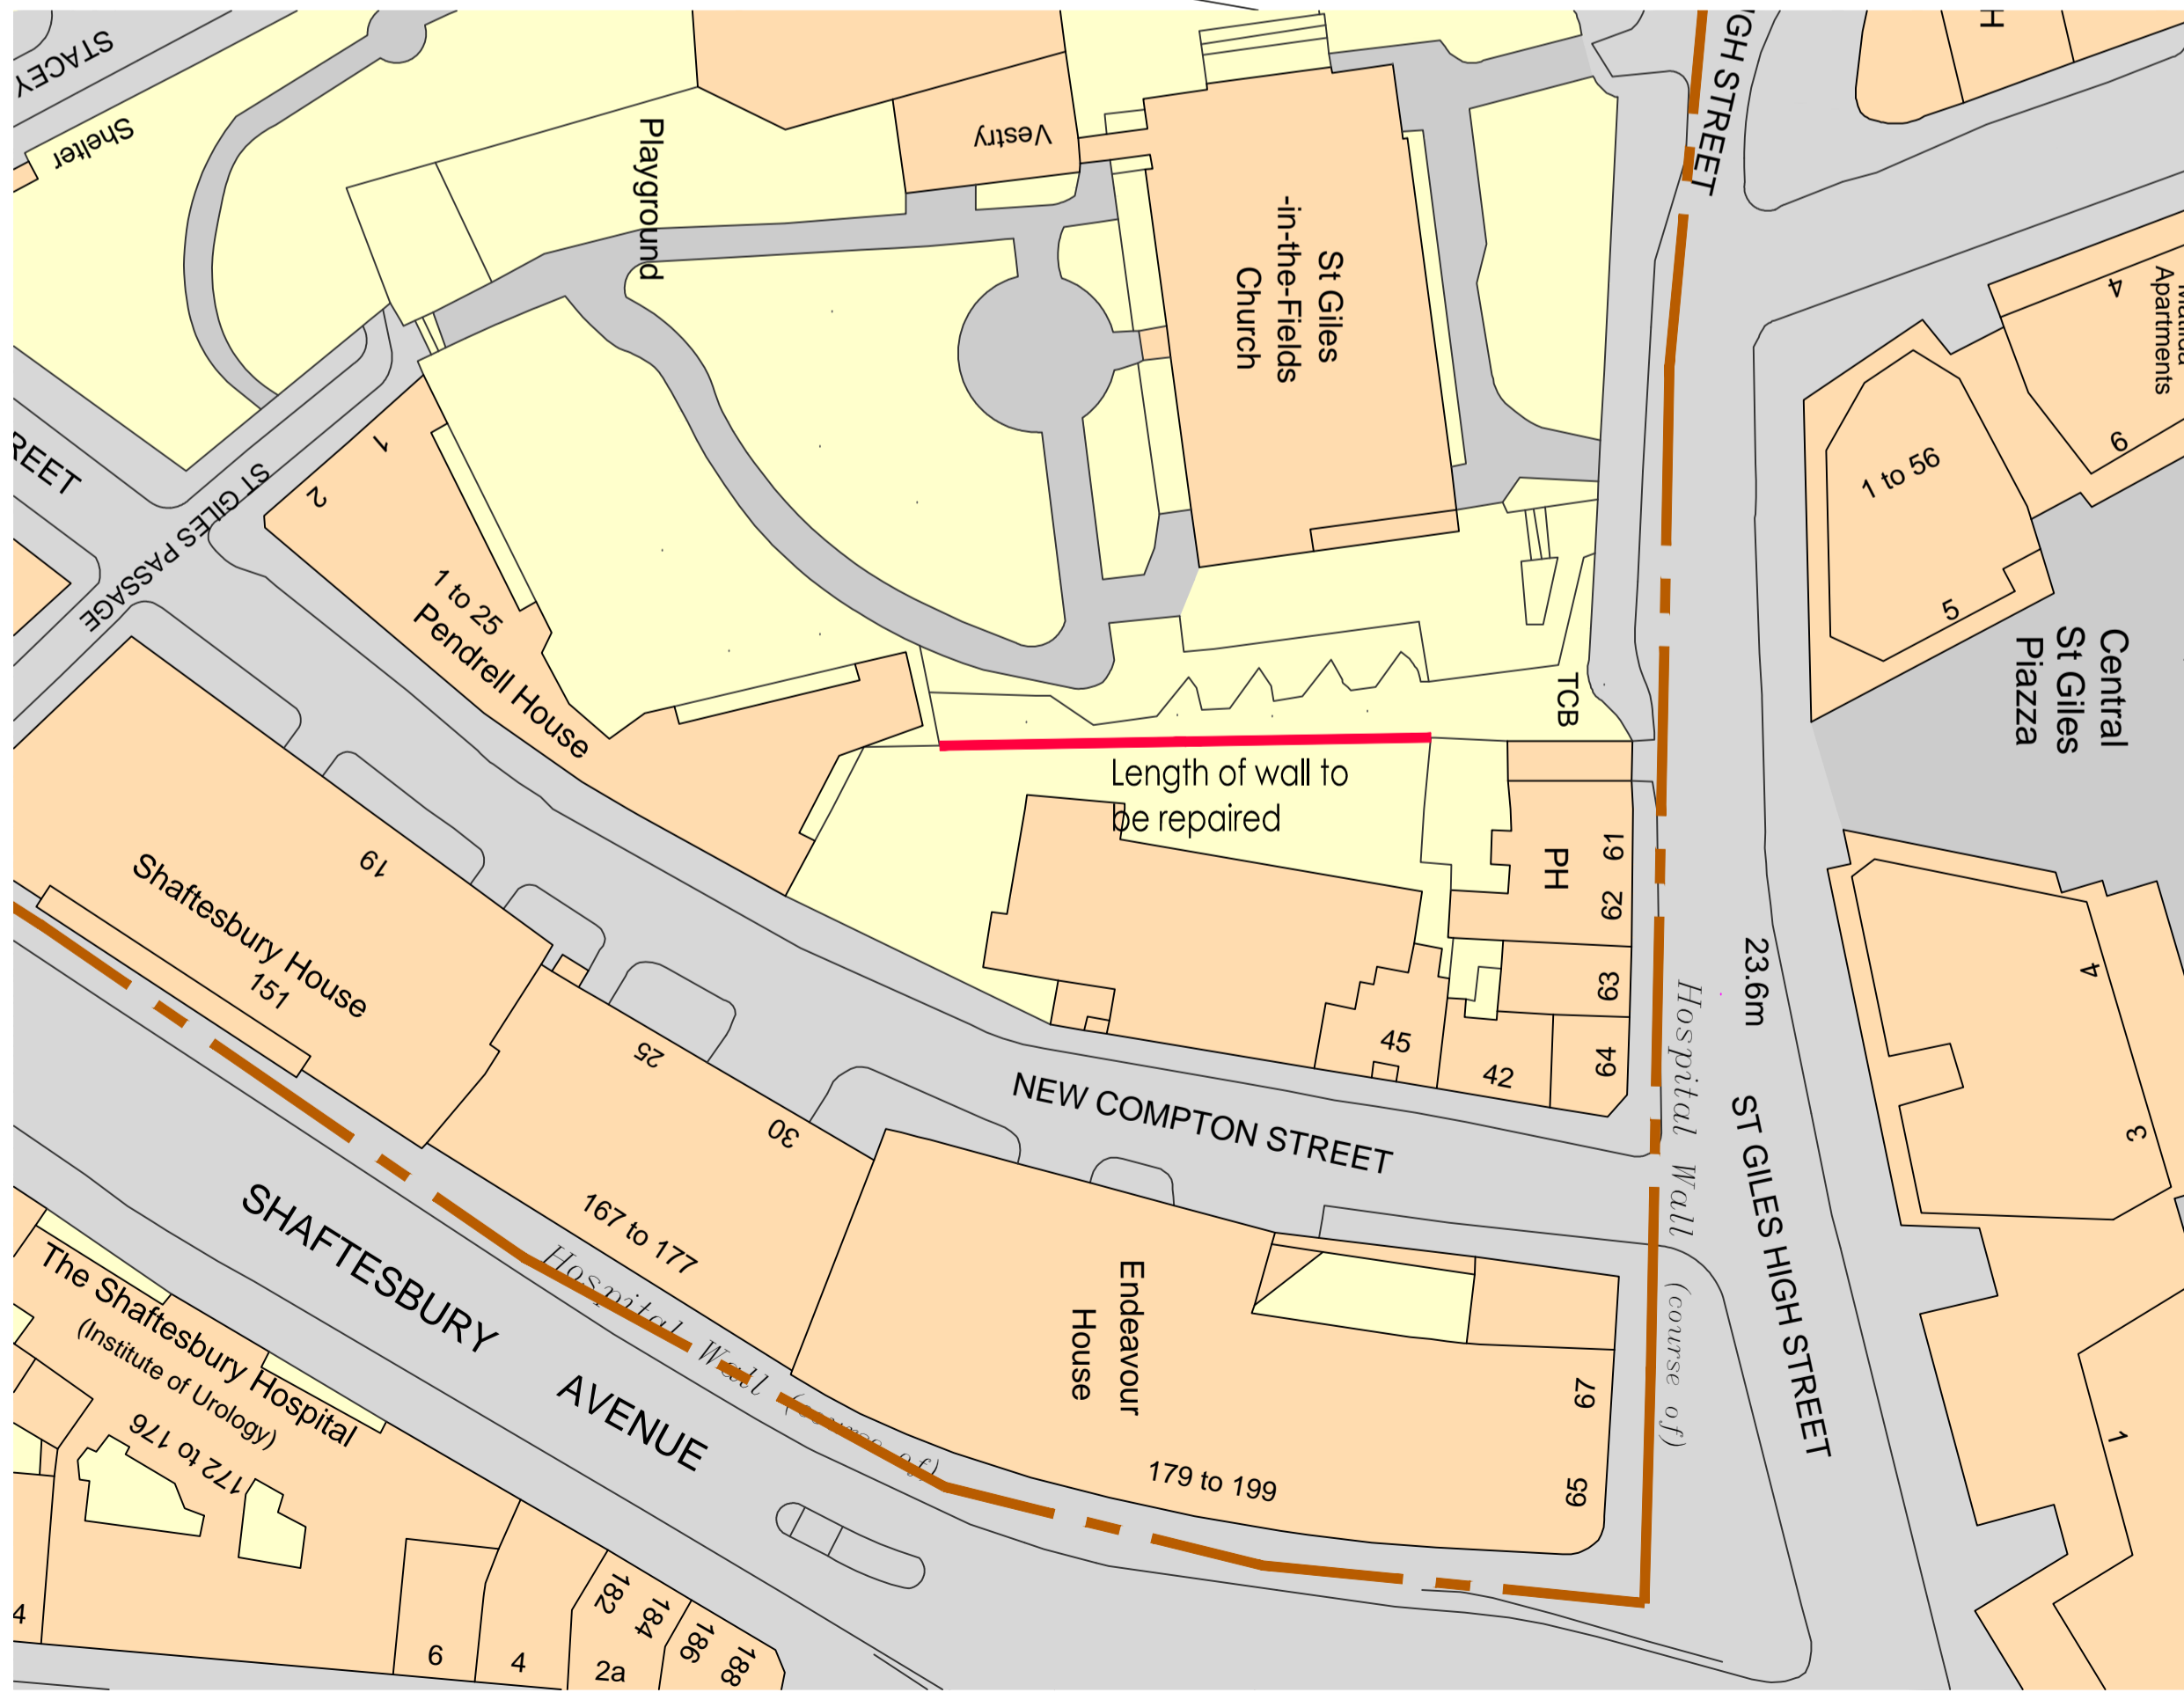

Scale 1:500 (m)

LOCATION PLAN

Whymark & Moulton
Chartered Surveyors & Building Engineers
14 Cornard Road, Sudbury, Suffolk. CO10 2XA
Tele: 01787 371371




Project **BOUNDARY WALL REPAIRS
45 NEW COMPTON ST
LONDON WC2H 8DF**

SITE PLAN, SECTION AND LOCATION PLAN

Scale **1:20, 1:50, 1:500** Date **June 2015**

Drawing No **14/160 -01**

Amendments