


GENERAL NOTES:
Do not scale from this drawing.
Check drawing on receipt and immediately report any discrepancies to the Architect.
Verify all dimensions and levels on site prior to construction.
The contents of this drawing are Stiff + Trevillion Architects LLP copyright and shall not be re-used without their written permission.


No.	Date	Revision Notes
-----	------	----------------

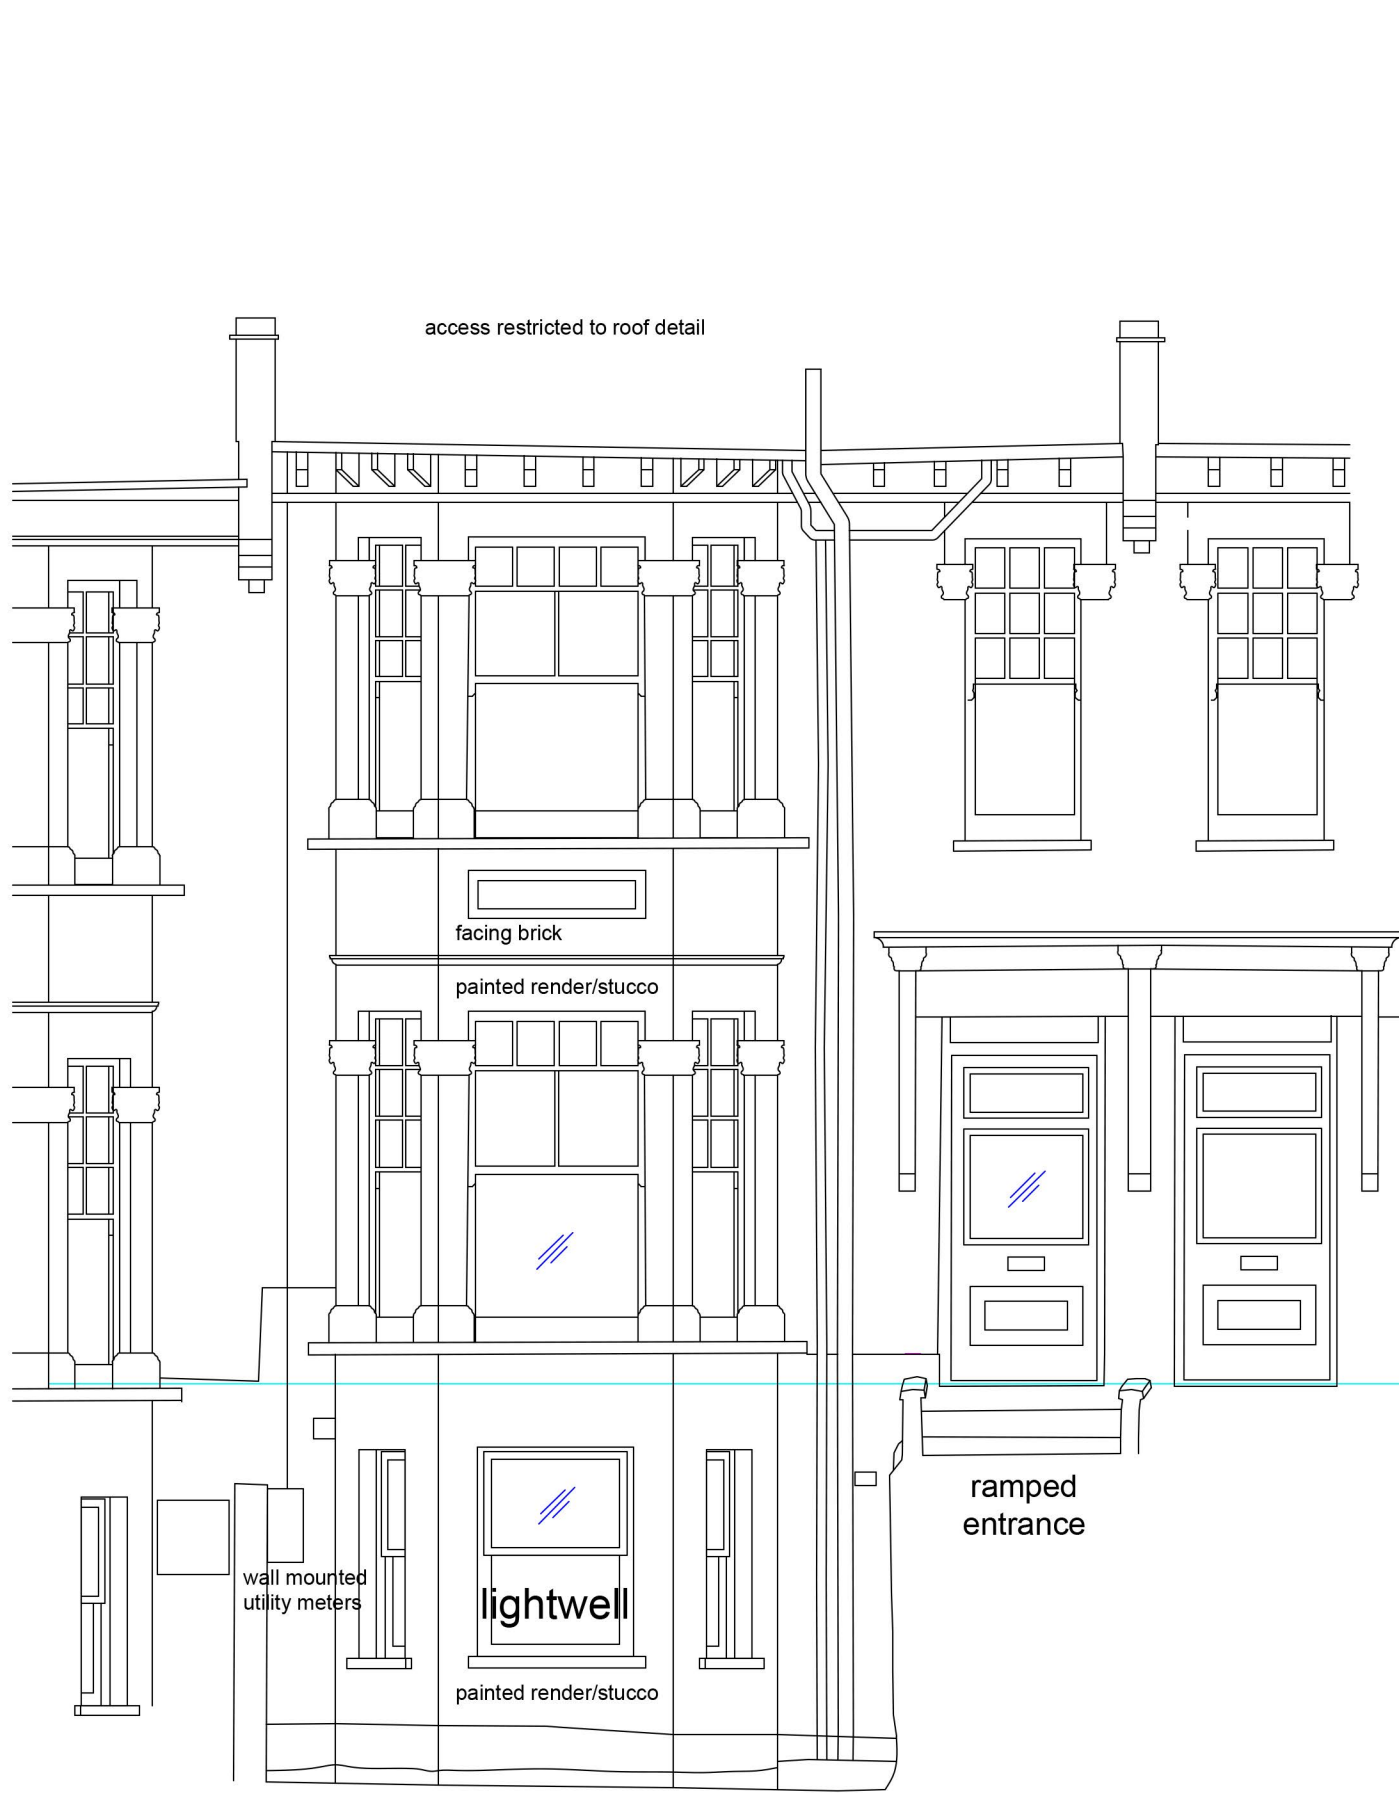

EXISTING FRONT ELEVATION



EXISTING REAR ELEVATION

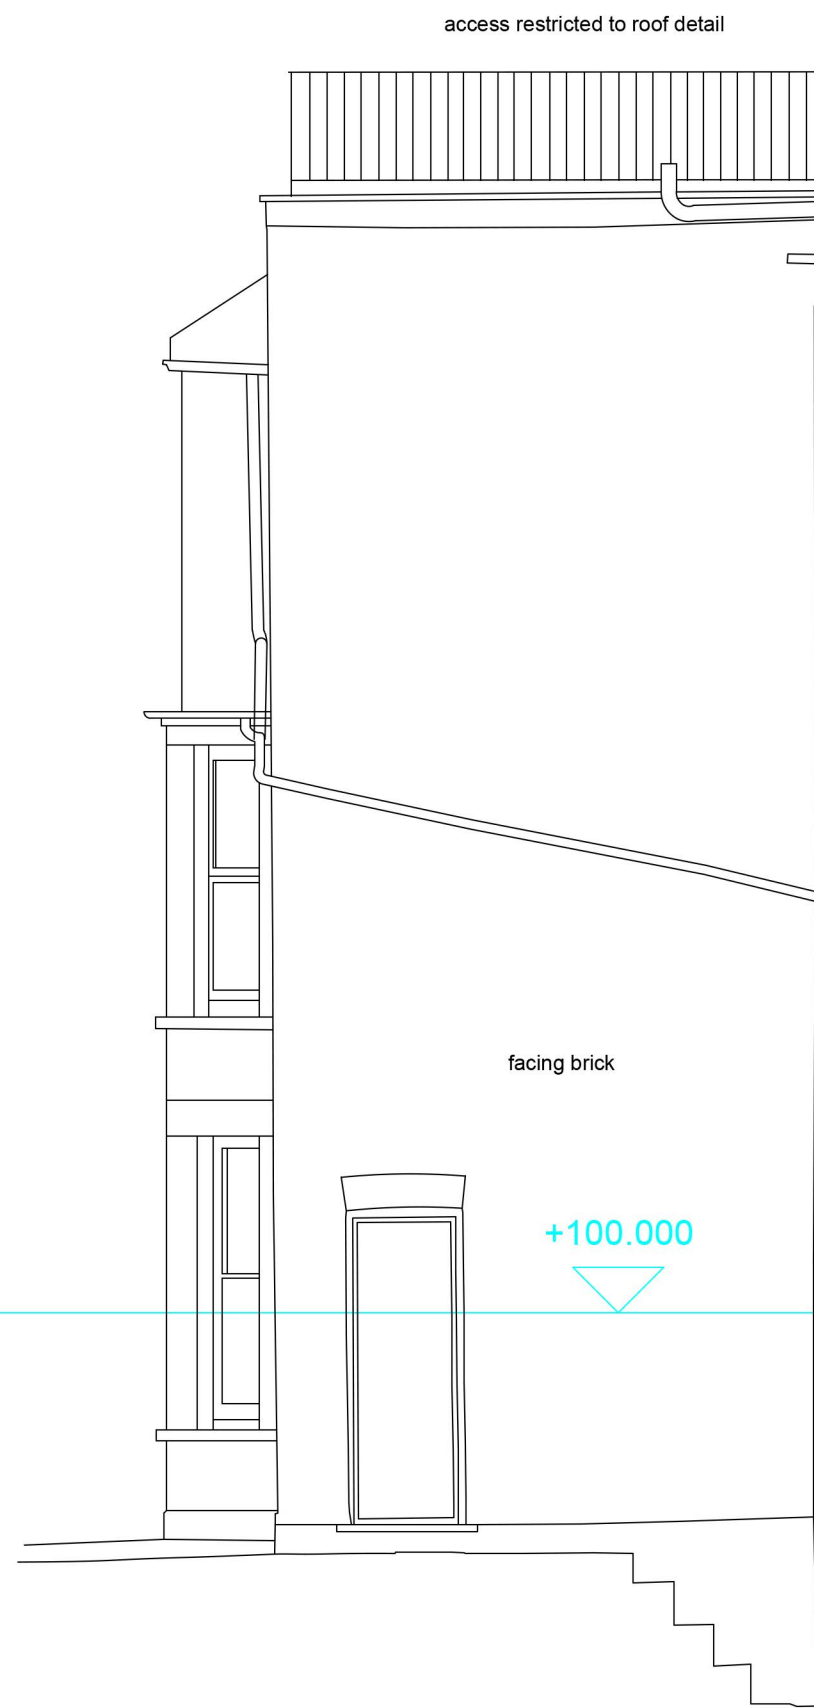

EXISTING SIDE ELEVATION

EXISTING

Stiff + Trevillion
Stiff + Trevillion Architects Ltd
16 Woodfield Road
London W9 2BE
T +44(0)20 8960 5550
F +44(0)20 8969 8668
mail@stiffandtrevillion.com
www.stiffandtrevillion.com

Project **HOLMDALE ROAD**

Drawing **EXISTING ELEVATIONS**

Project No	Drawing No	Revision
0009	1 002	
Scale	Date	Revised
1:50 @ A1 1:100 @ A3	AUG 2015	