

EXISTING REAR ELEVATION

THIRD FLOOR LEVEL

SECOND FLOOR LEVEL

FIRST FLOOR LEVEL

GROUND FLOOR LEVEL

LOWER GROUND FLOOR LEVEL

No 166 168 HAVERSTOCK HILL No 170

Thierry Pain <i>Interior Design</i>		Project name ASSOR LONDON		Building HOUSE	Level	Phase EXISTING
34 RUE DES PETITS CARREAUX 75002 PARIS		Drawing Description APS		Plan REAR ELEVATION		Scale 1:500A3
Email: thierrypaindesign@gmail.com		Note 168 HAVERSTOCK HILL		Date 04.11.2015		Drawing 312-E-010

EXISTING FRONT ELEVATION

THIRD FLOOR LEVEL

SECOND FLOOR LEVEL

FIRST FLOOR LEVEL


GROUND FLOOR LEVEL

LOWER GROUND FLOOR LEVEL


No 170 168 HAVERSTOCK HILL No 166

Thierry Pain <i>Interior Design</i>		Project name ASSOR LONDON		Building HOUSE	Level	Phase EXISTING
34 RUE DES PETITS CARREAUX 75002 PARIS		Drawing Description APS		Plan FRONT ELEVATION		Scale 1:500A3
Mob : 00.33.608.25.77.26		Note 168 HAVERSTOCK HILL				Date 04.11.2015
Email: thierrypaindesign@gmail.com						Drawing 312-E-011

EXISTING SIDE ELEVATION

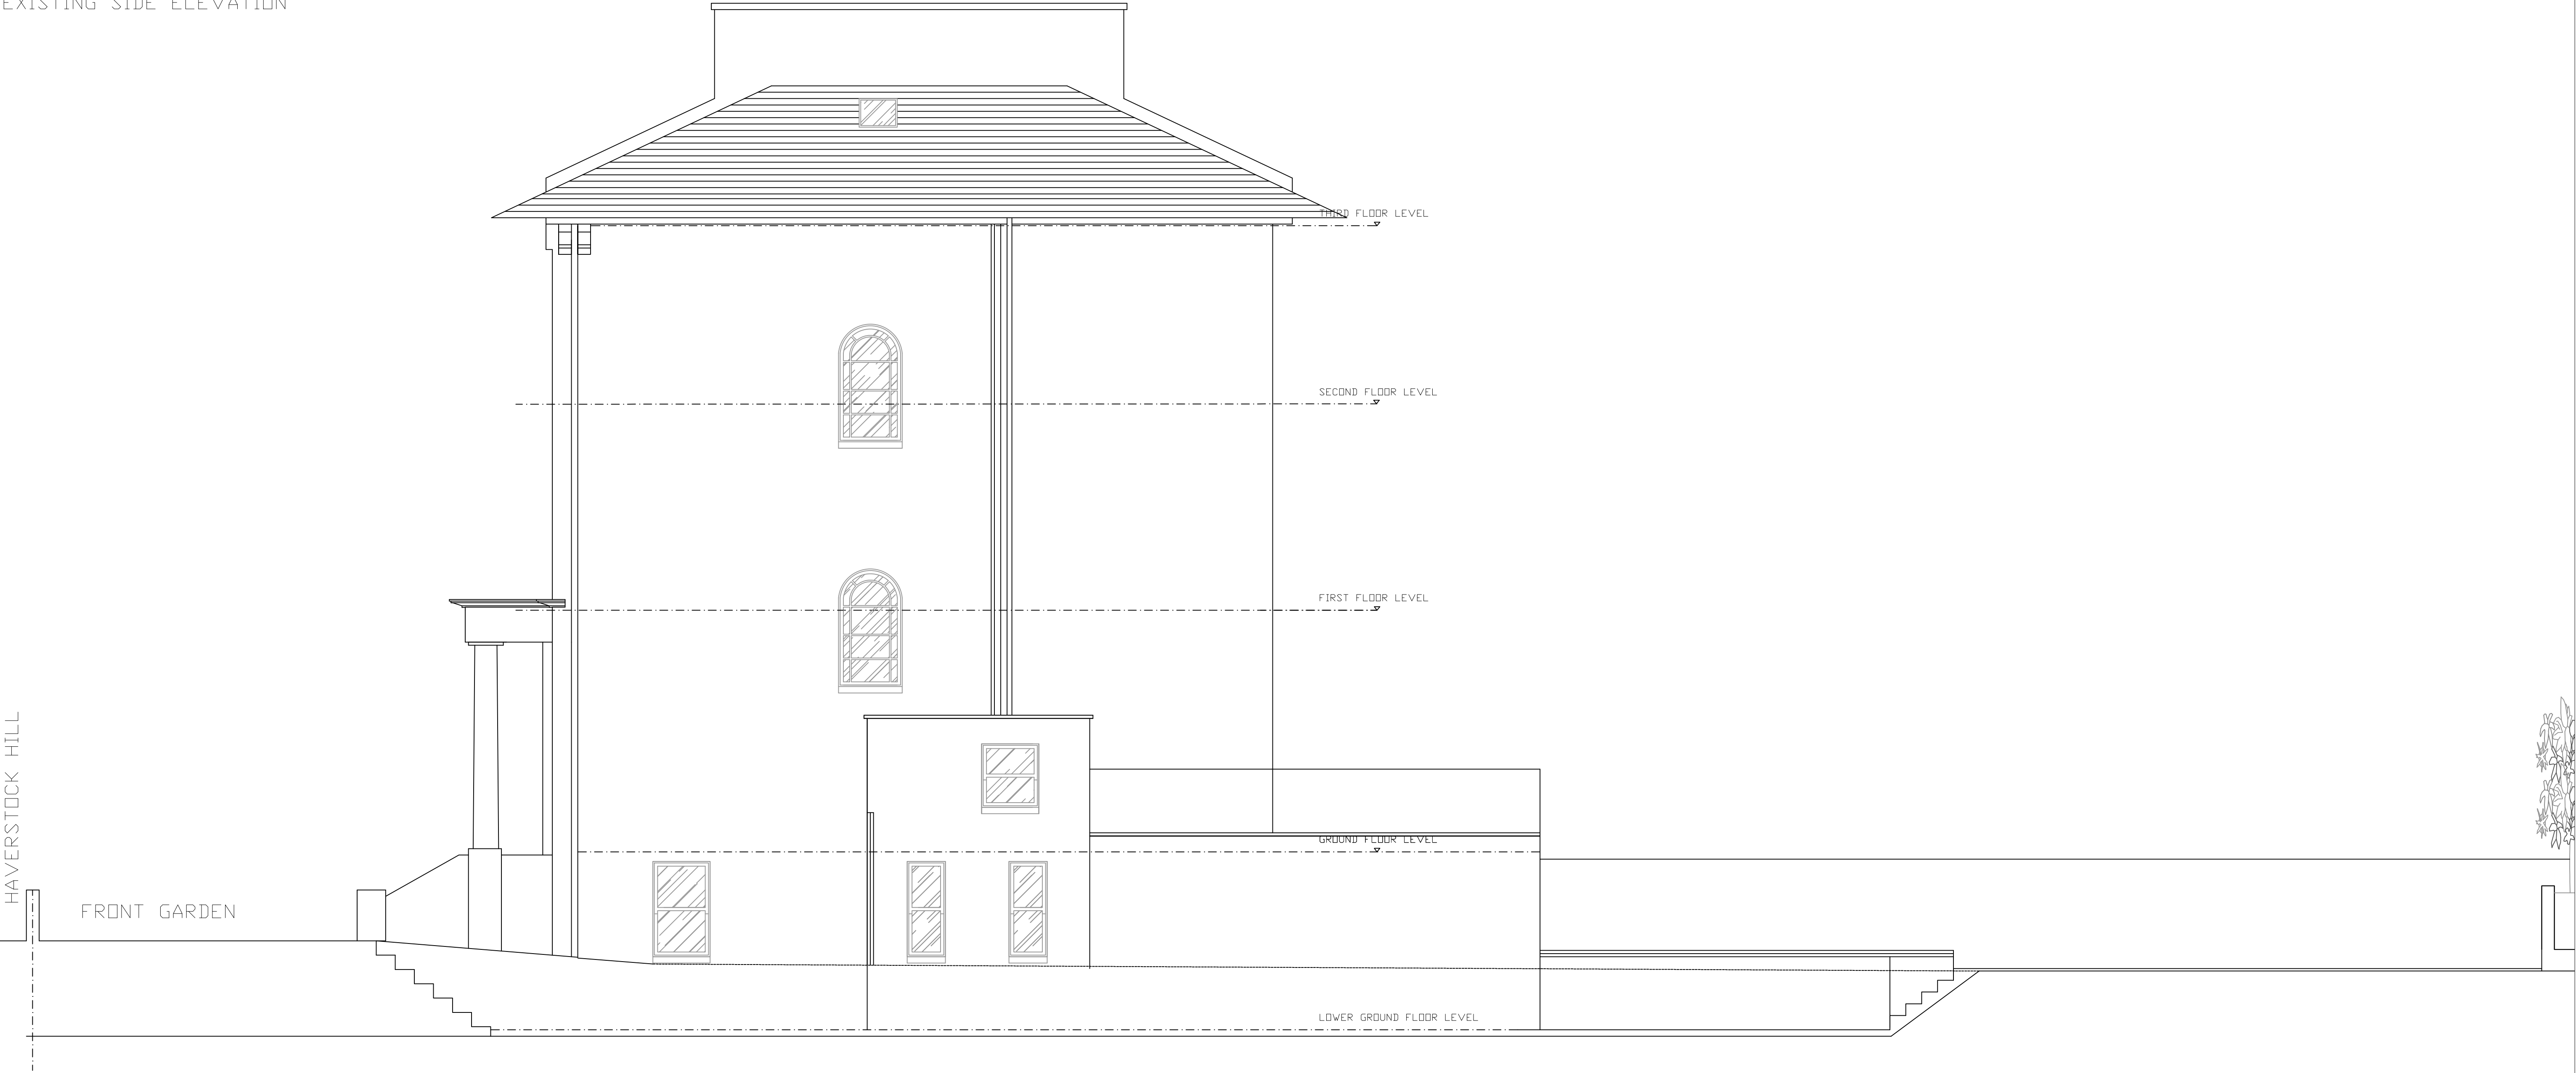


Thierry Pain Interior Design 34 RUE DES PETITS CARREAUX 75002 PARIS Email: thierrypaindesign@gmail.com	Mob : 00.33.608.25.77.26	Project name			ASSOR LONDON		Building	HOUSE	Level		Phase	EXISTING	
		Drawing Description			APS		Plan		SIDE ELEVATION		Scale	Date	
		Note			168 HAVERSTOCK HILL						1:500A1	04.11.2015	
											Drawing	312-E-012	

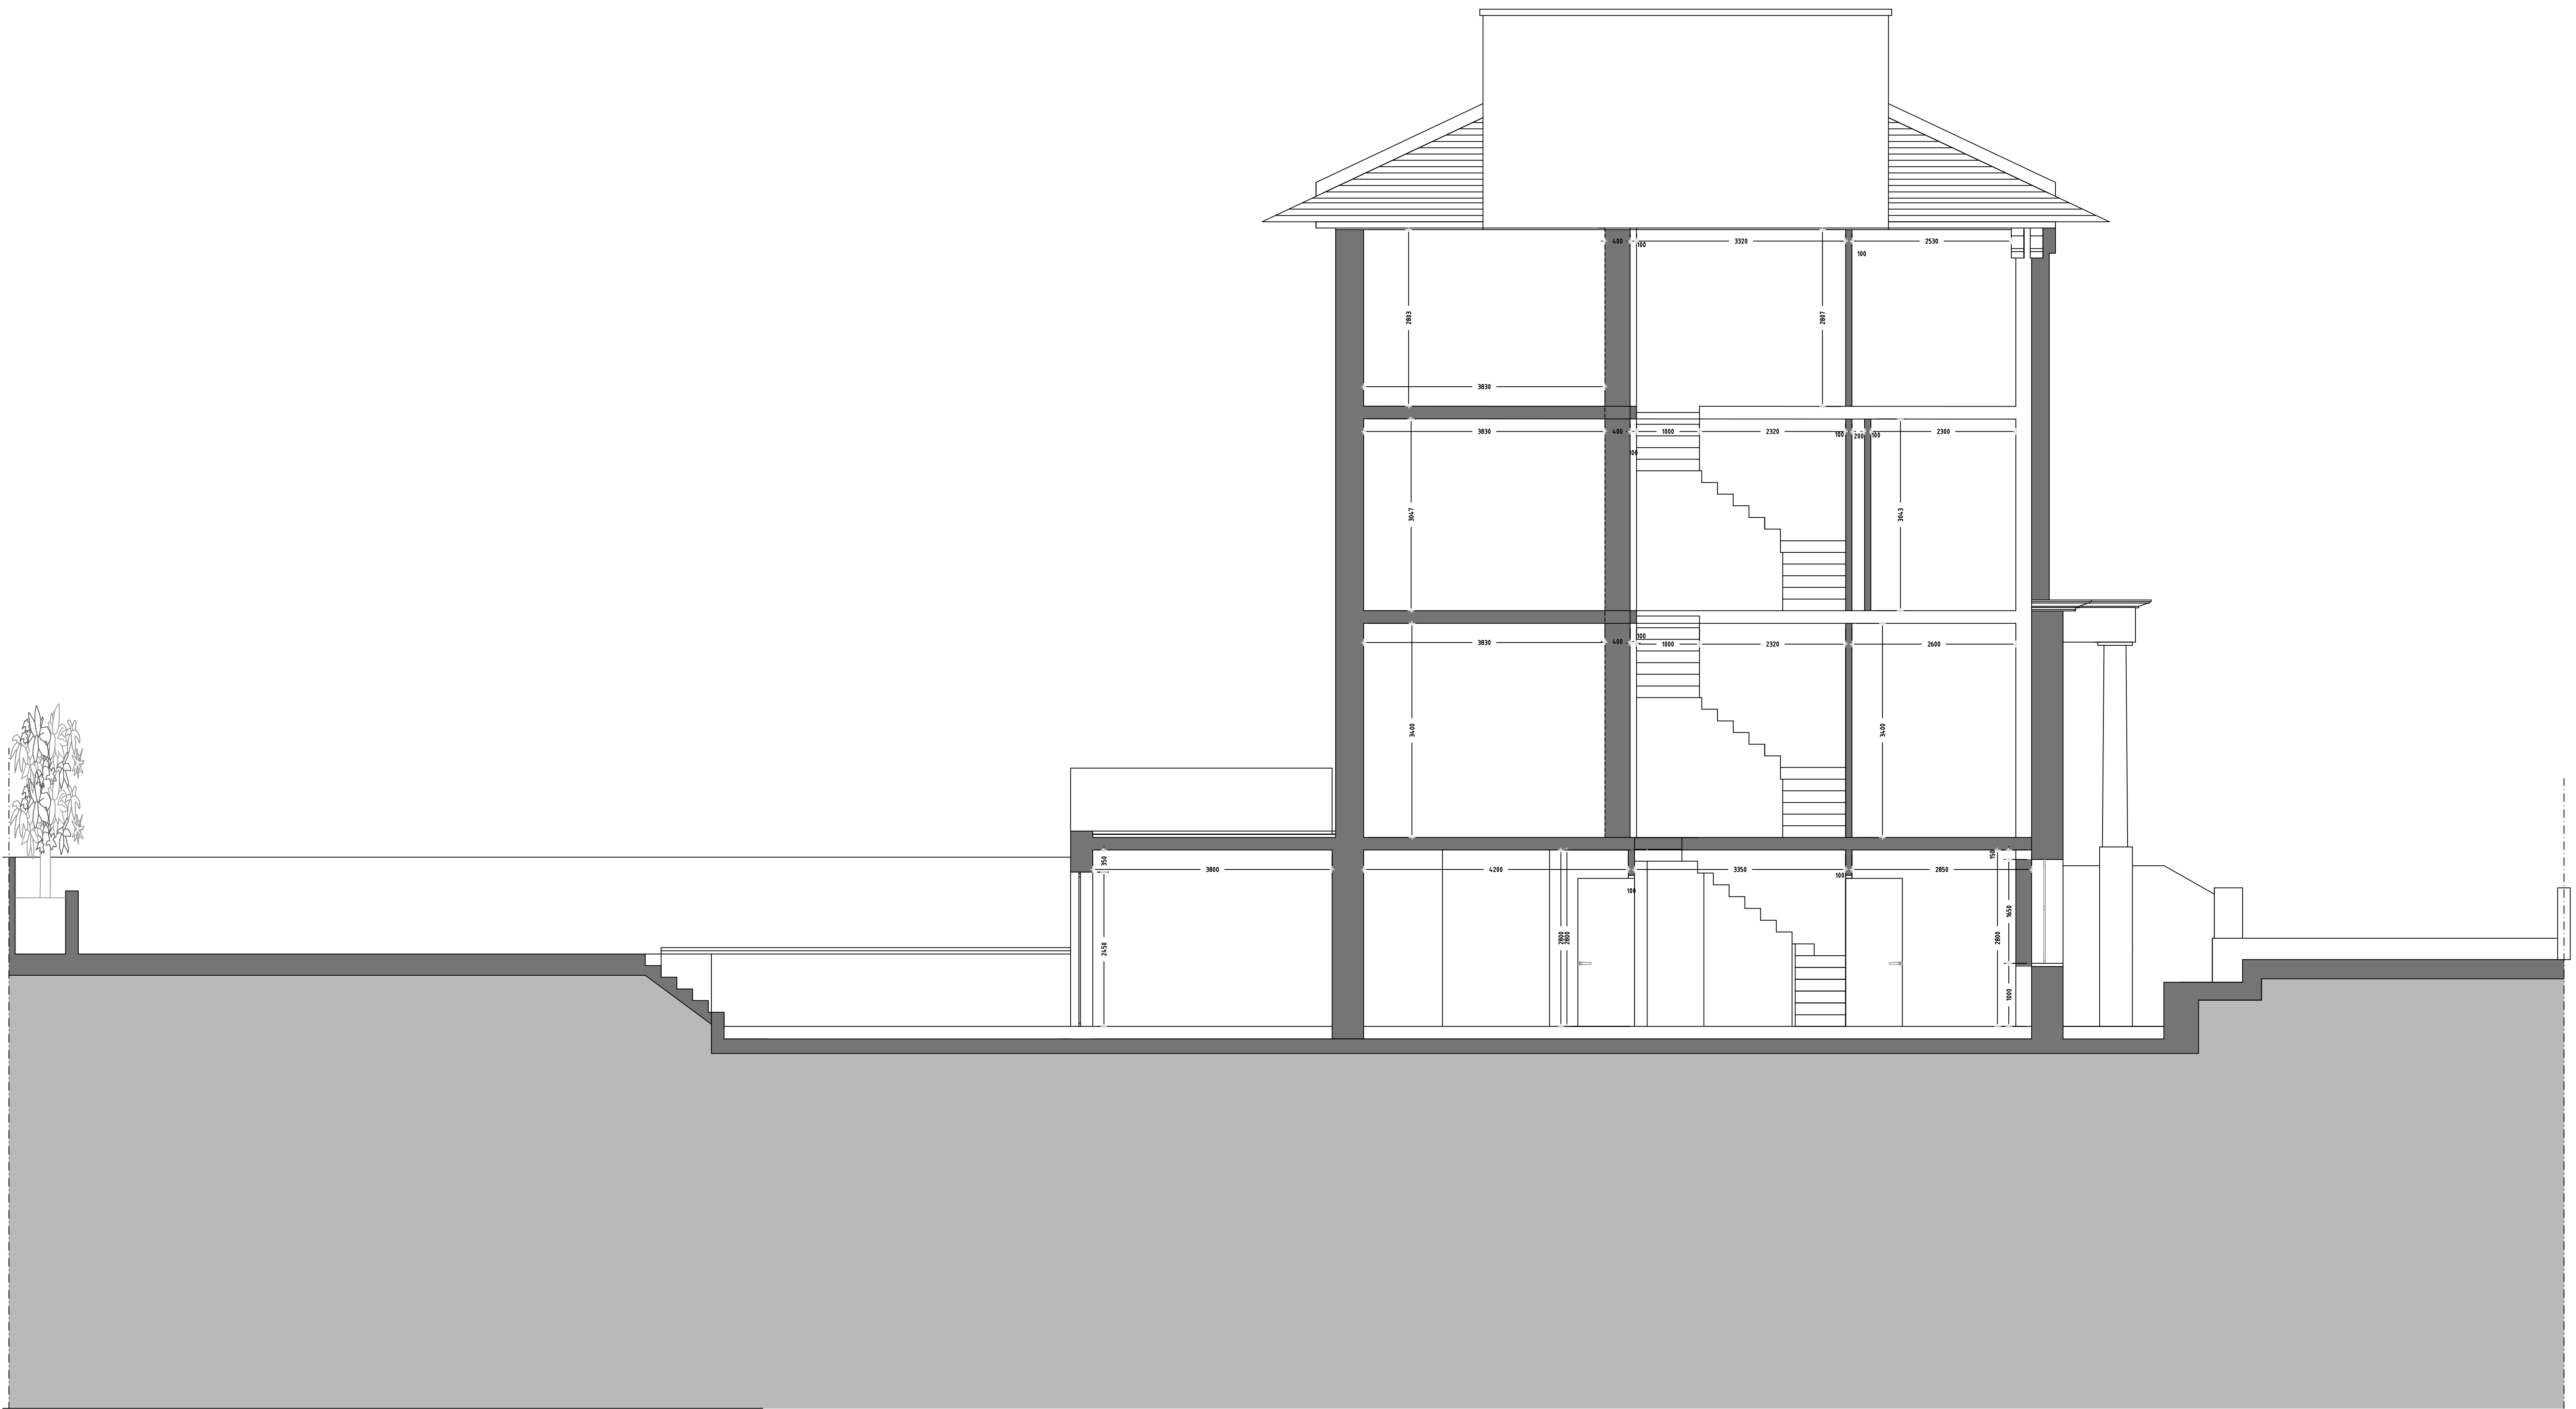


Thierry Pain <i>Interior Design</i> 34 RUE DES PETITS CARREAUX 75002 PARIS Email: thierrypaindesign@gmail.com	Mob : 00.33.608.25.77.26	Project name		Building		Level		Phase	
		ASSOR LONDON		HOUSE		- 1		EXISTING	
		Drawing Description		Plan		Scale		Date	
		APS		SIDE 3 SECTION BB		1:500A1		04.11.2015	
		Note				Drawing			
		168 HAVERSTOCK HILL				312-S-031			

HAVERSTOCK HILL

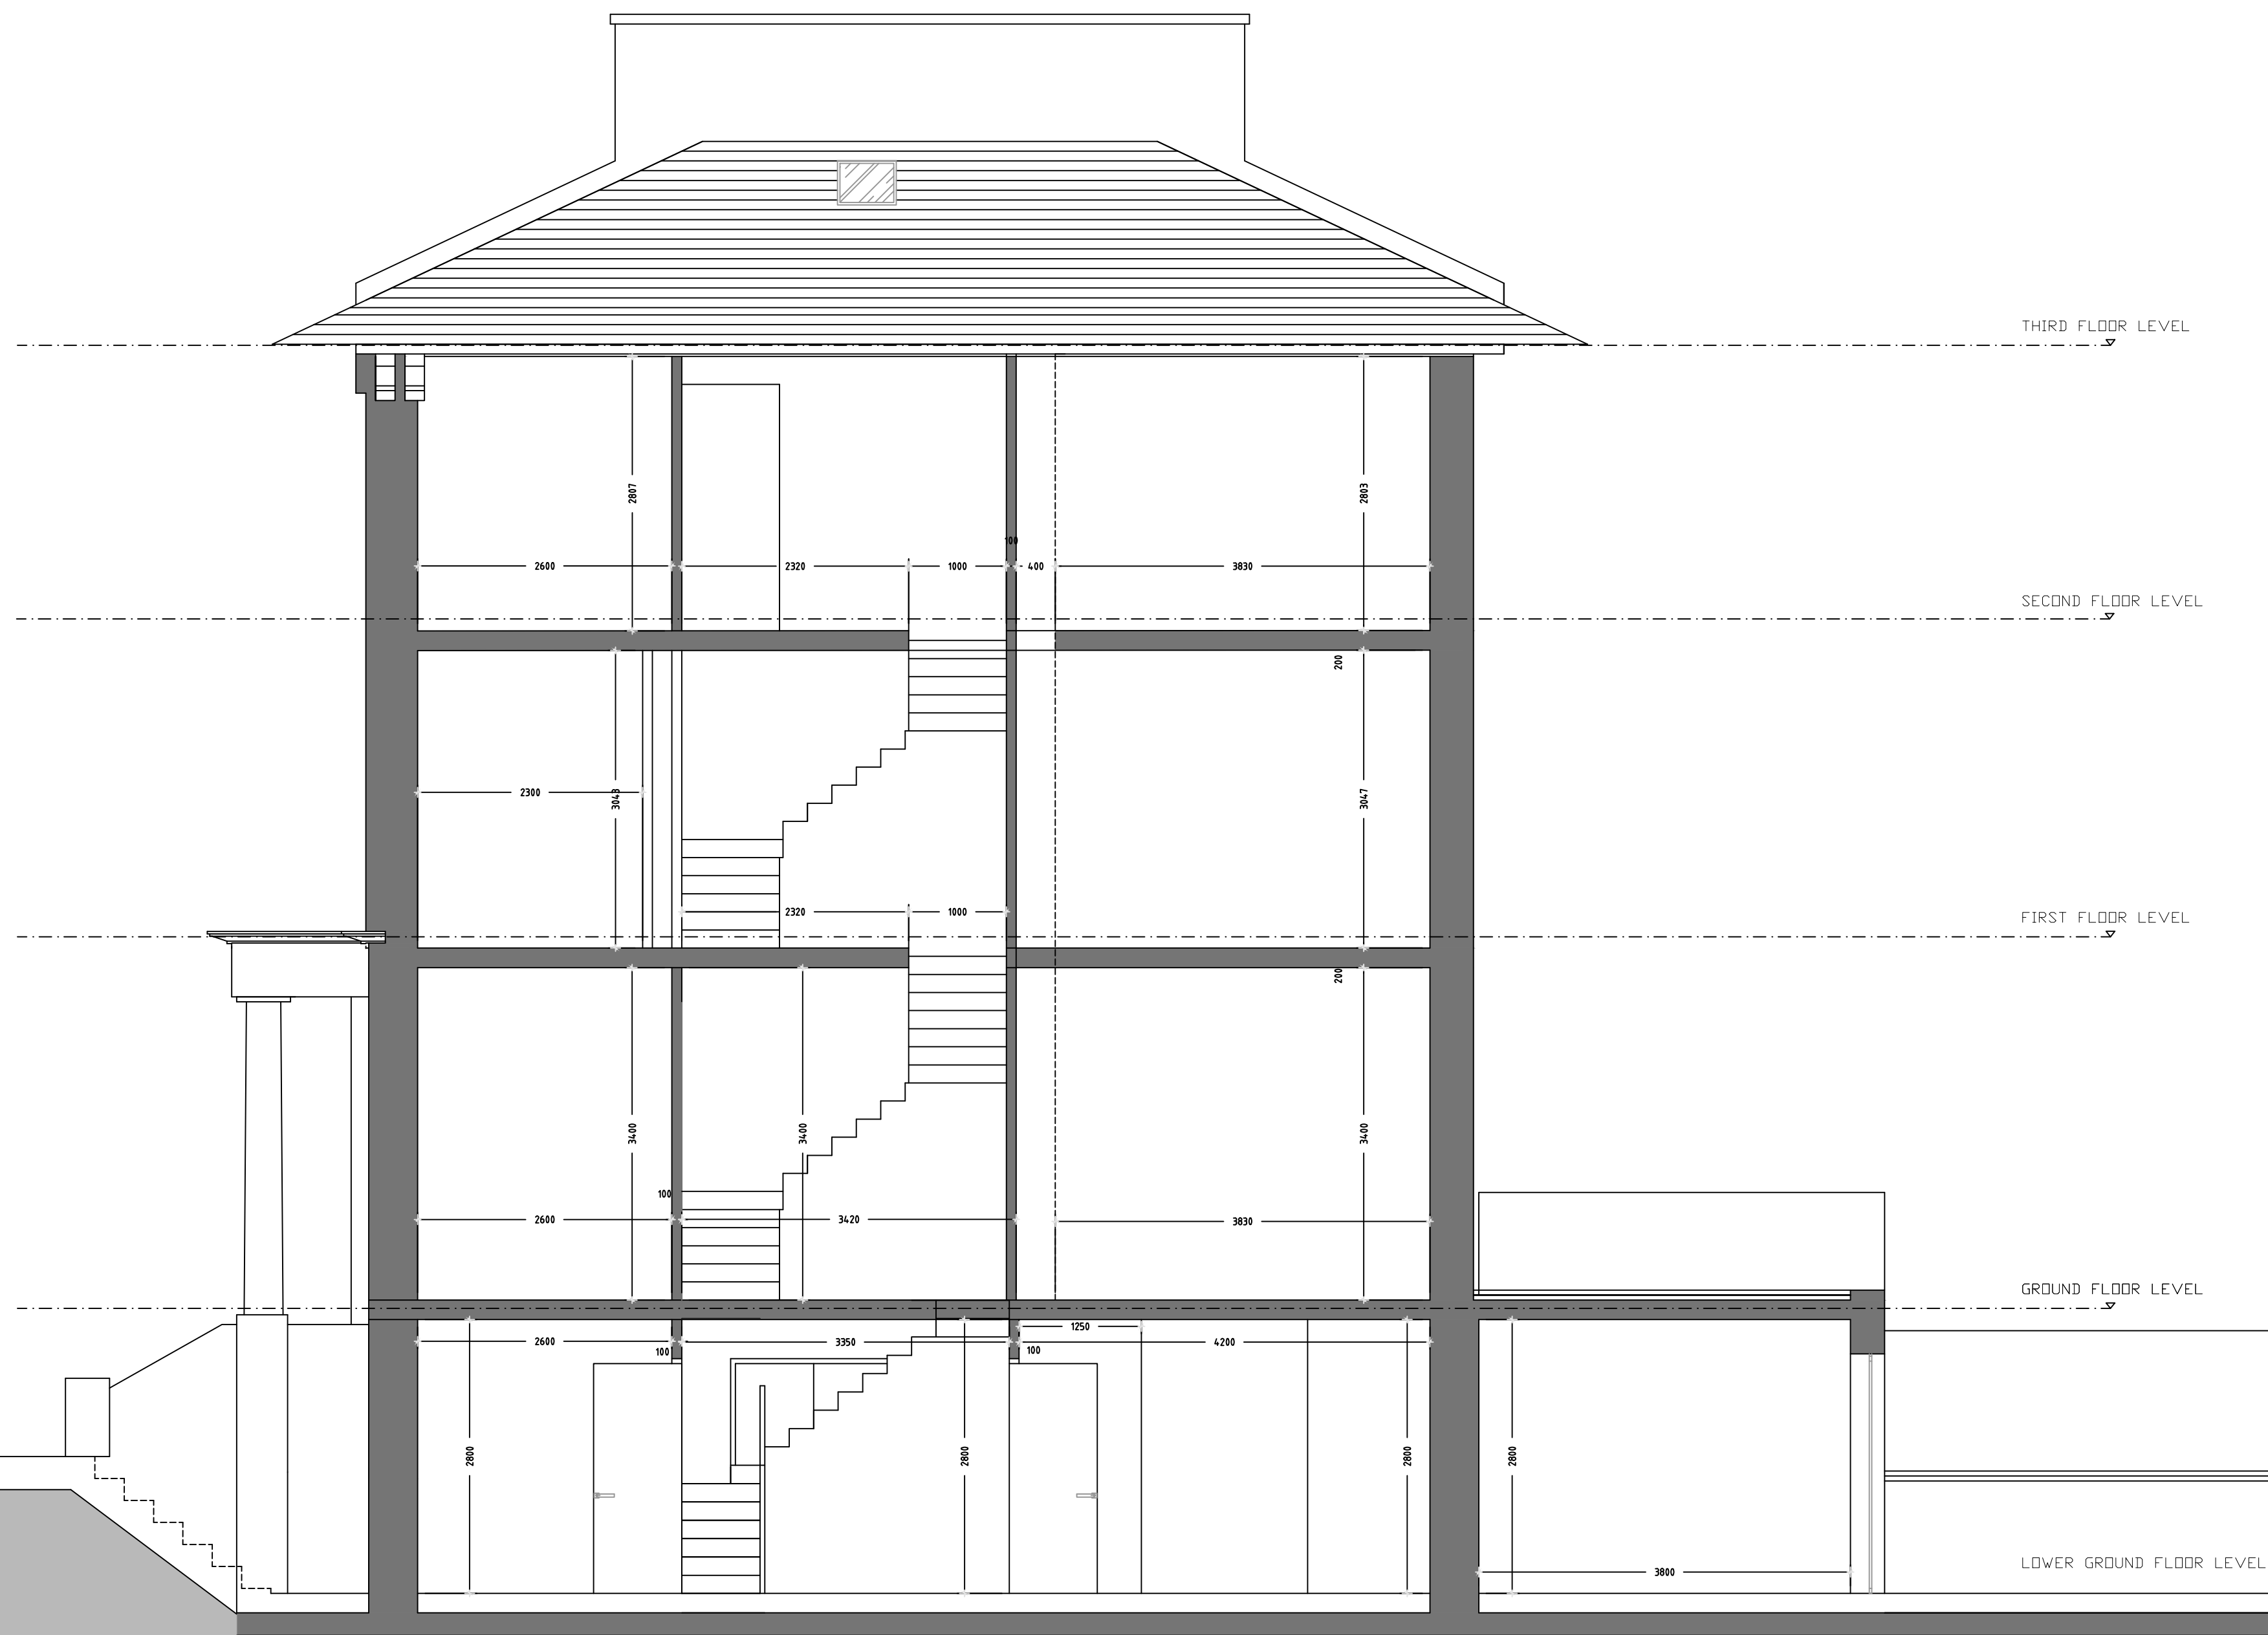

Thierry Pain Interior Design 34 RUE DES PETITS CARREAUX 75002 PARIS Email: thierrypaindesign@gmail.com	Mob : 00.33.608.25.77.26	Project name ASSOR LONDON		Building HOUSE	Level - 1	Phase EXISTING
		Drawing Description APS		Plan SIDE 2 SECTION CC	Scale 1:500A1	Date 04.11.2015
		Note 168 HAVERSTOCK HILL				Drawing 312-S-032

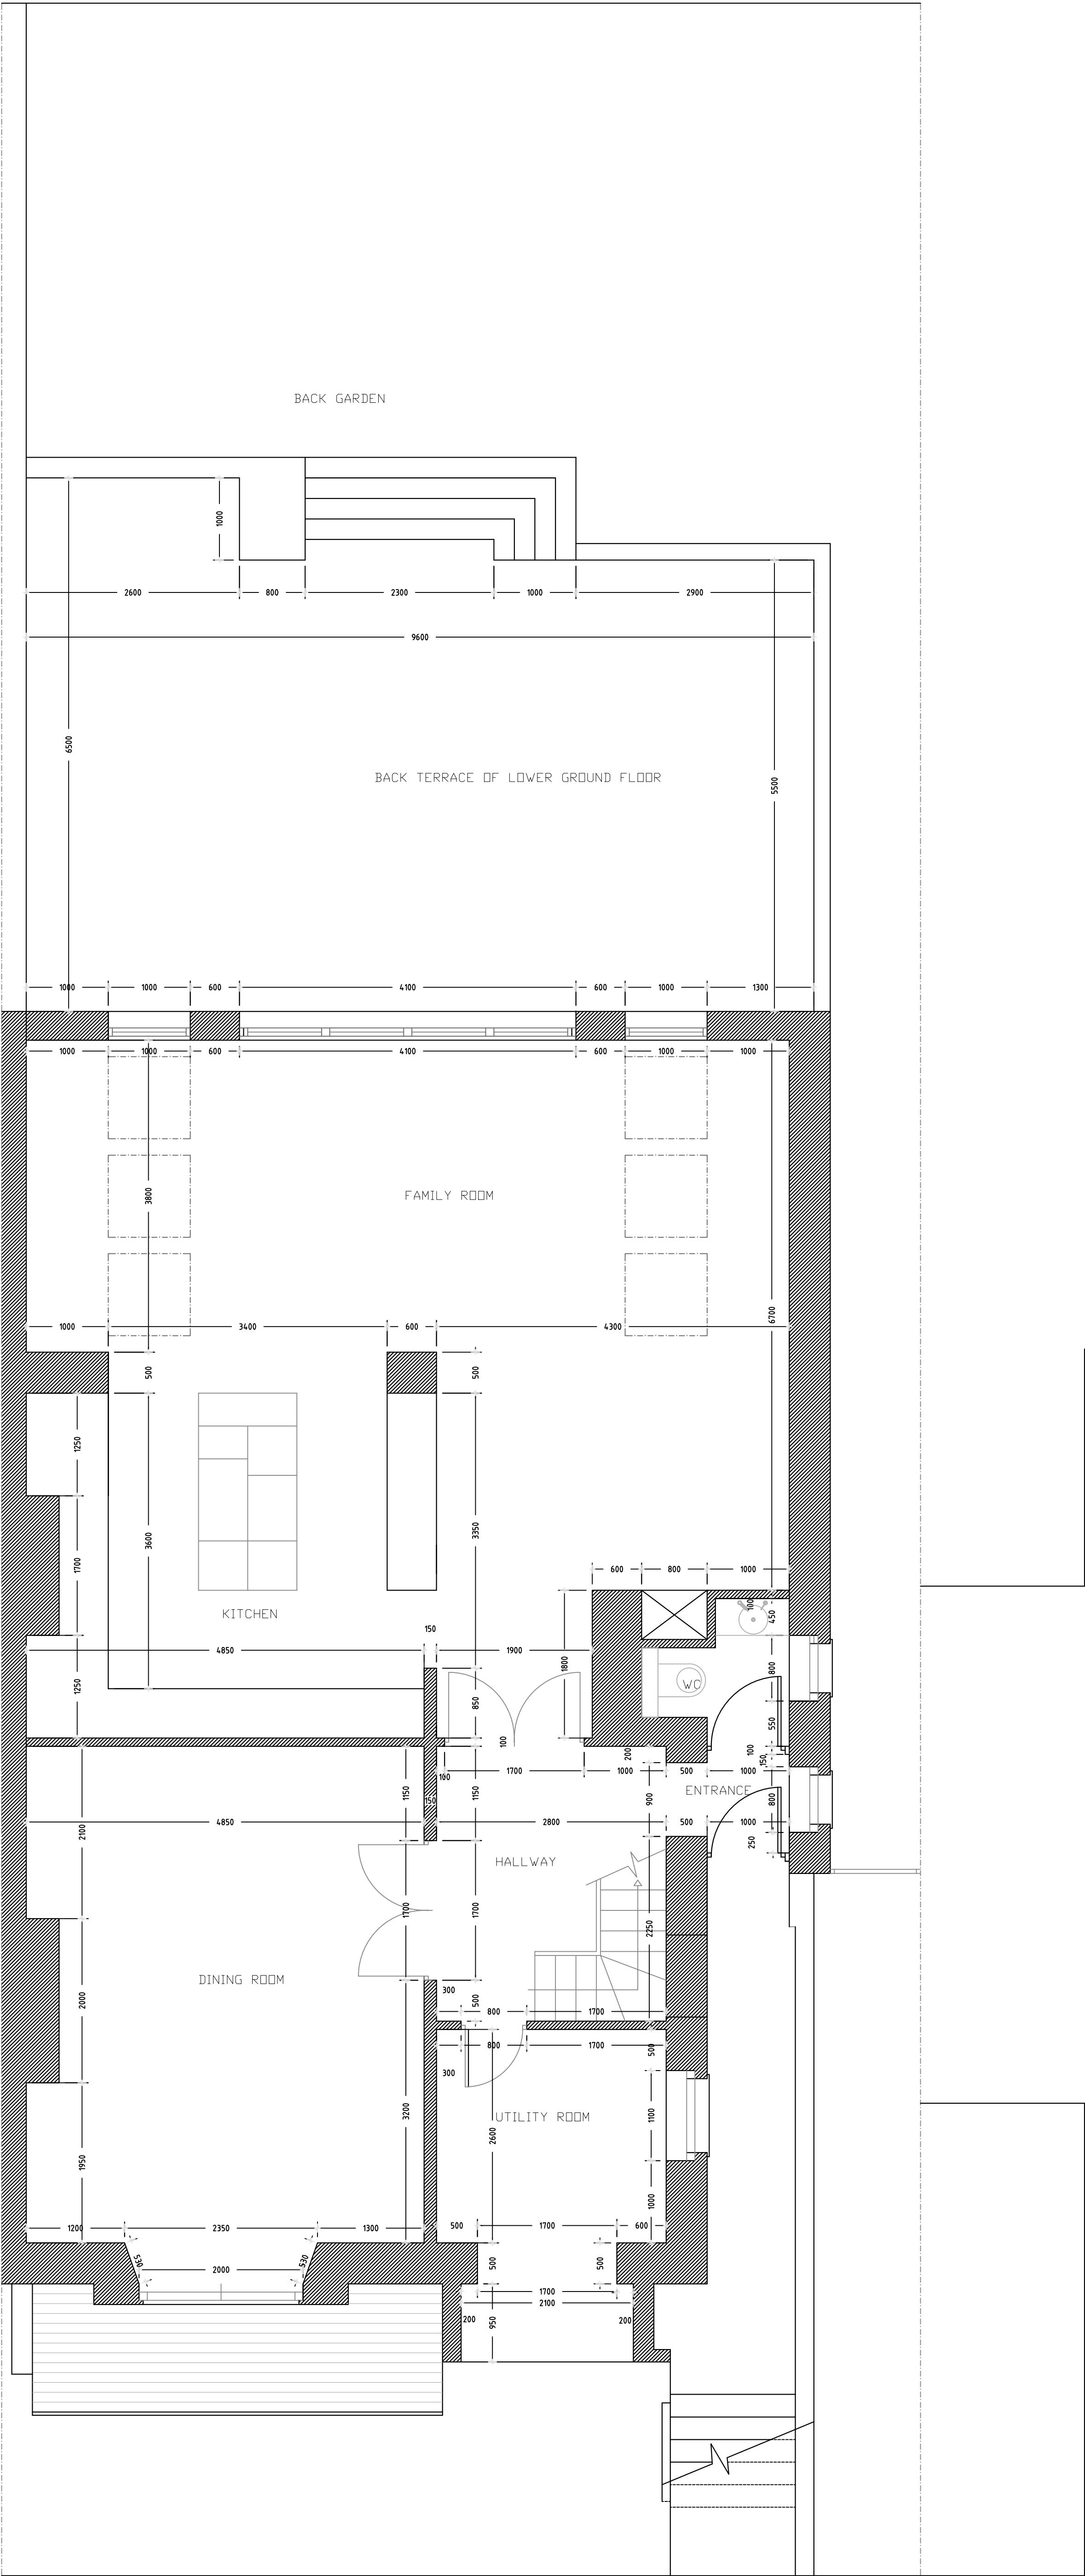

Thierry Pain Interior Design		PROJET	EXISTING LOWER GROUND FLOOR	HOUSE	NIVEAU	Phase
34 RUE DES PETITS CARREAUX 75002 PARIS		LONDON		Plan	EXISTING	APS
Mob : + 33.6.08.25.77.26		CLIENT		ECHELLE		Date
Email: thierrypaindesign@gmail.com		MARC ASSOR 168 HAVERSTOCK HILL		1:500A1		04.11.2015
				DOSSIER		
				314-P-001		