


EXISTING BROOKFIELD PARK ELEVATION




EXISTING CROFTON ROAD ELEVATION

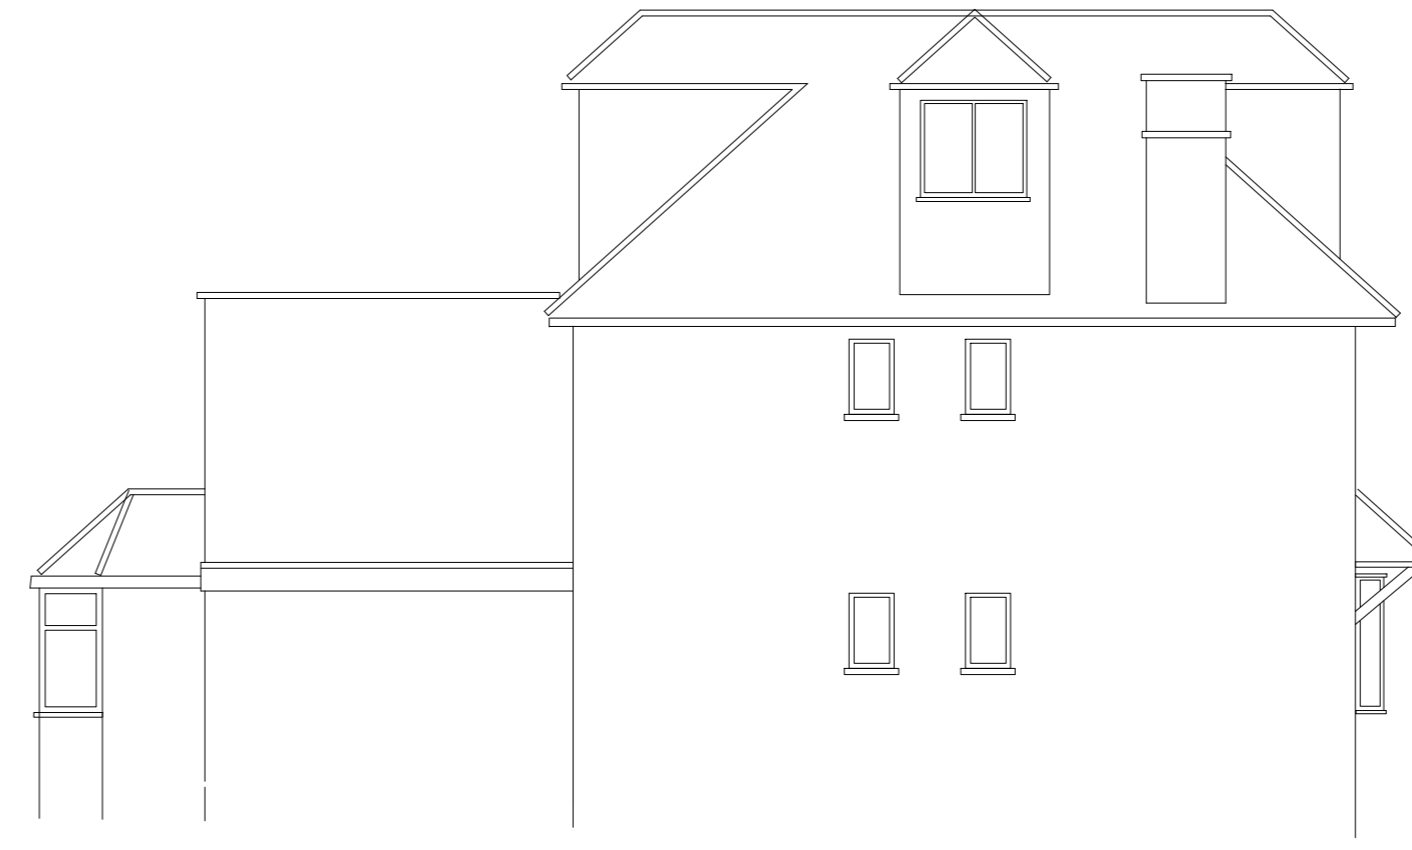


EXISTING SIDE ELEVATION




EXISTING REAR ELEVATION

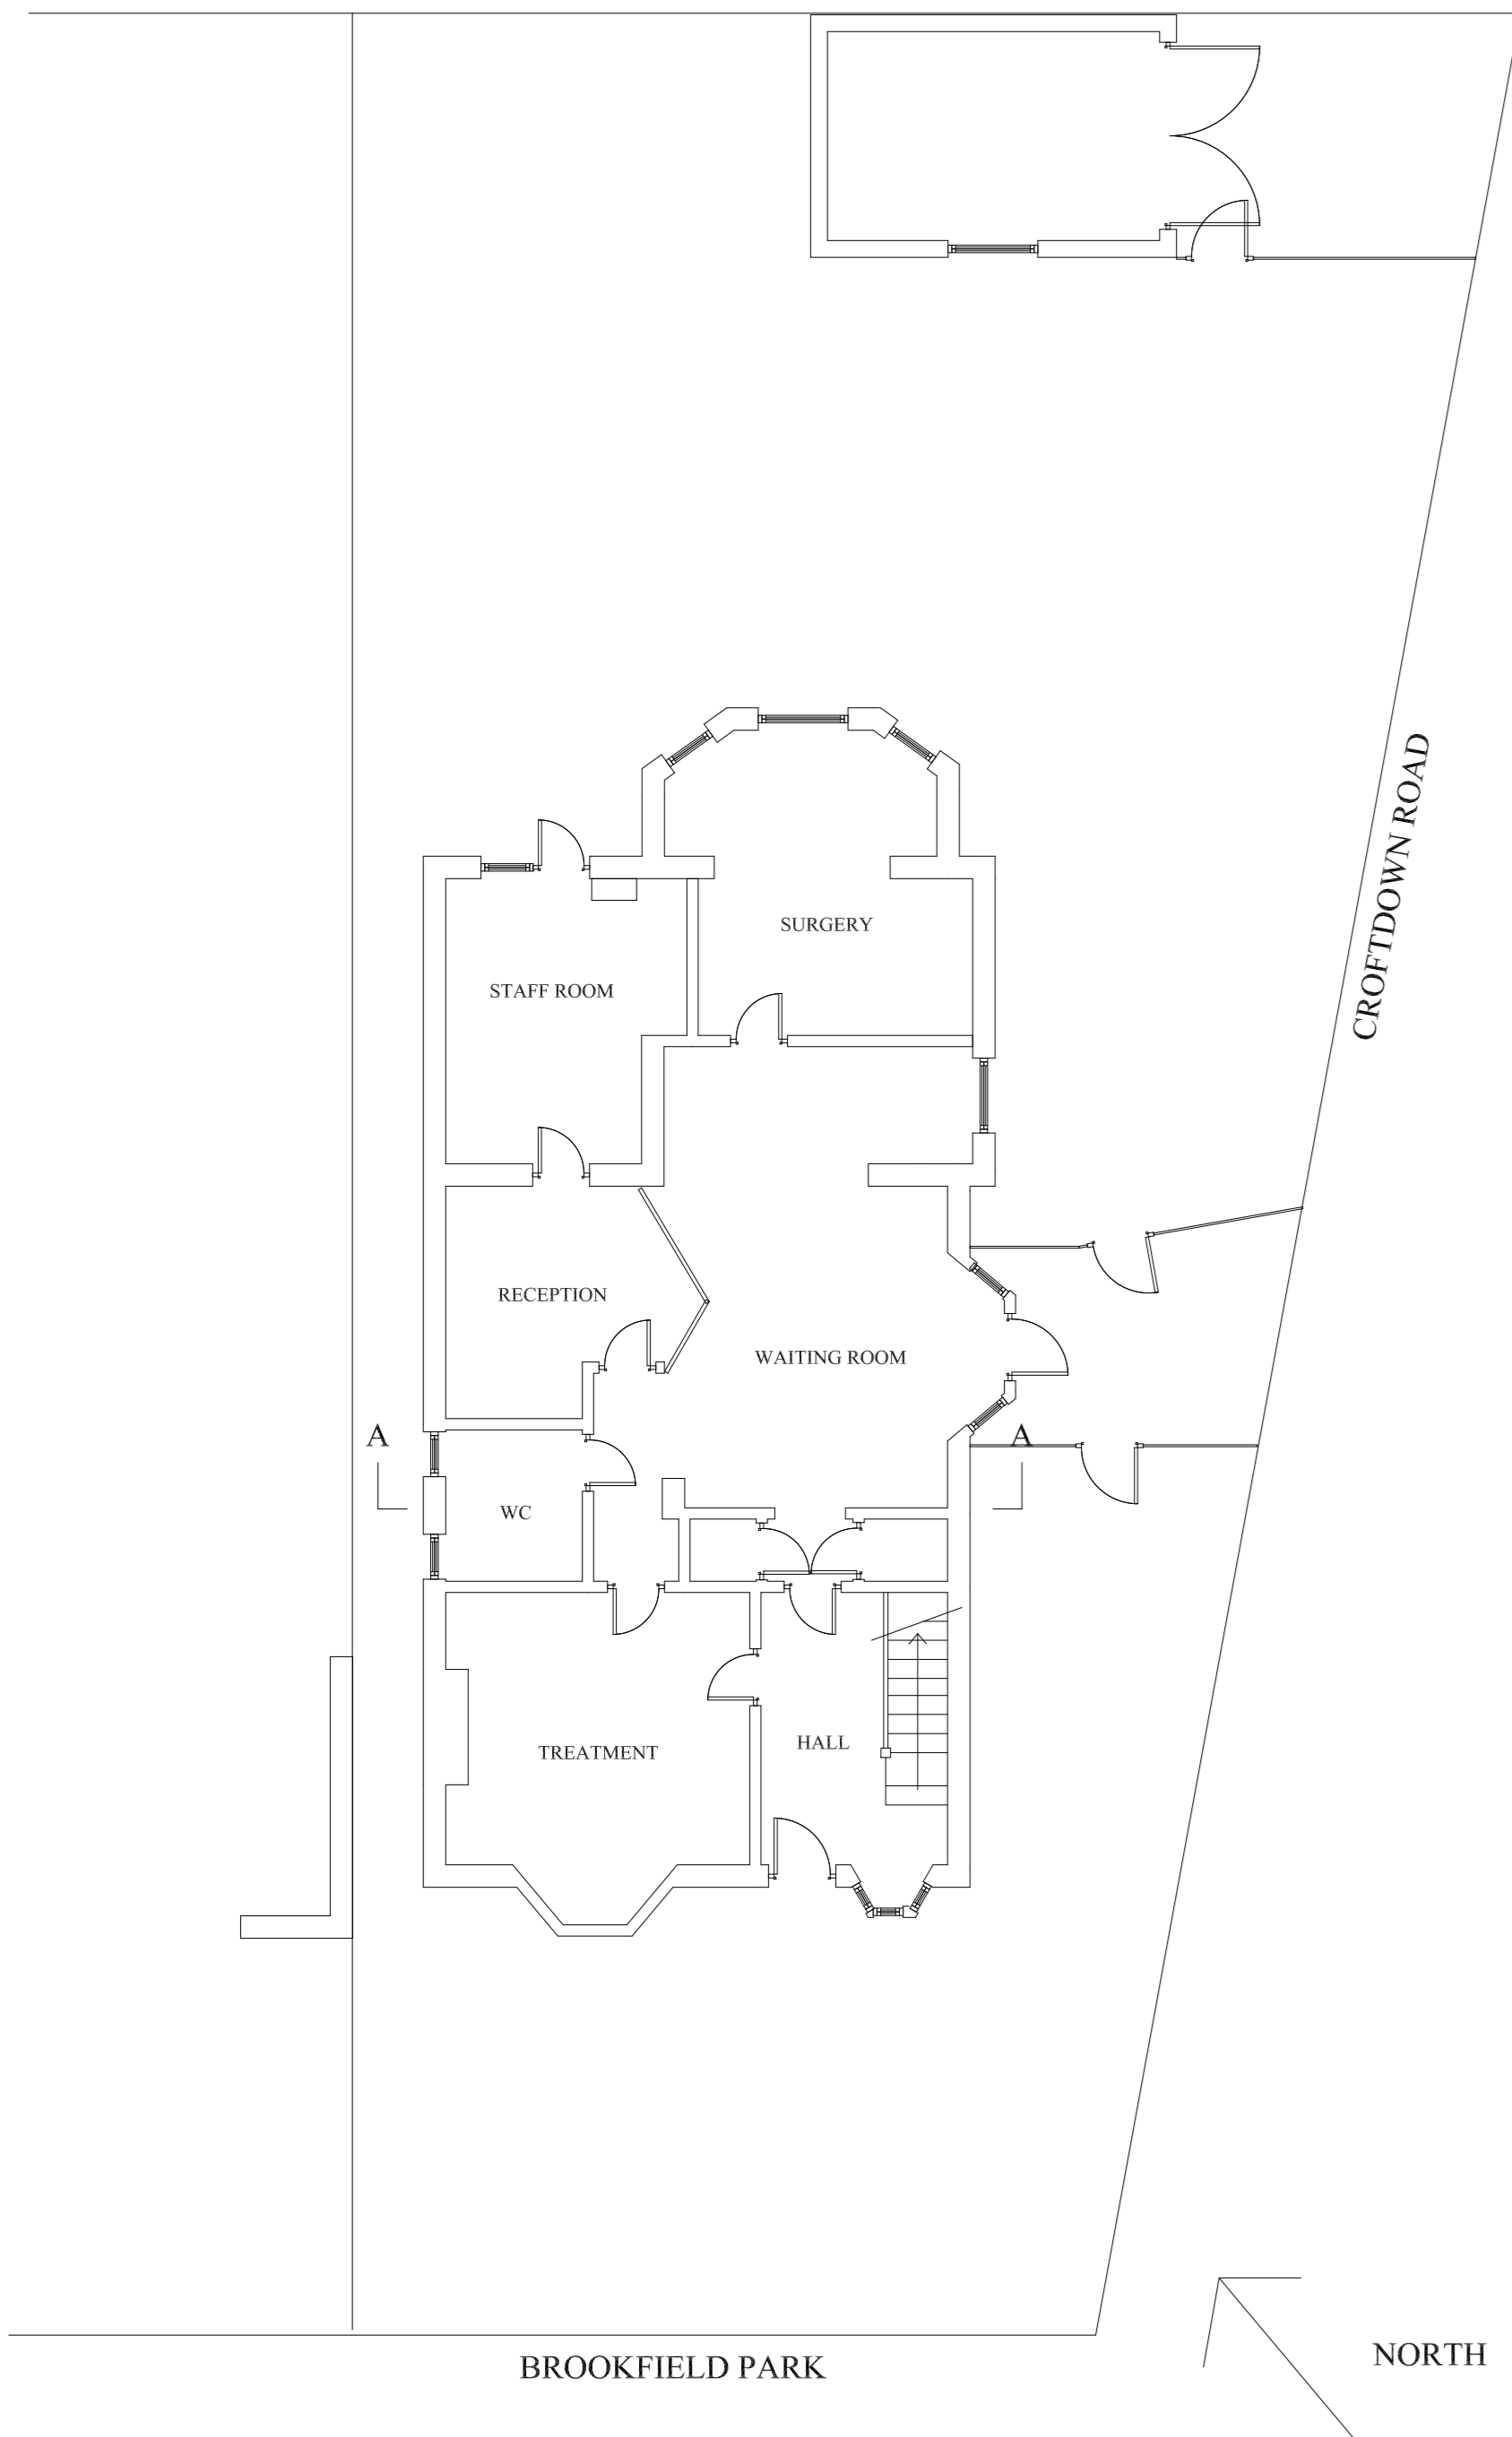


EXISTING GROUND FLOOR

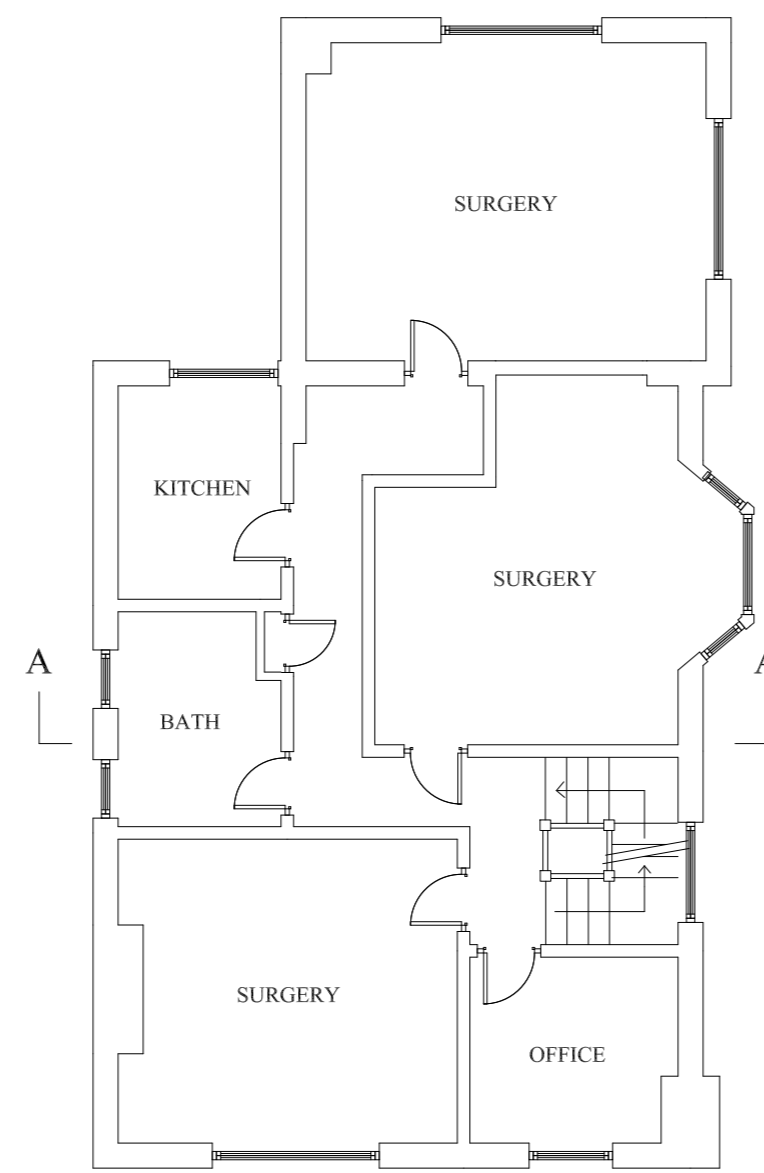

EXISTING FIRST FLOOR

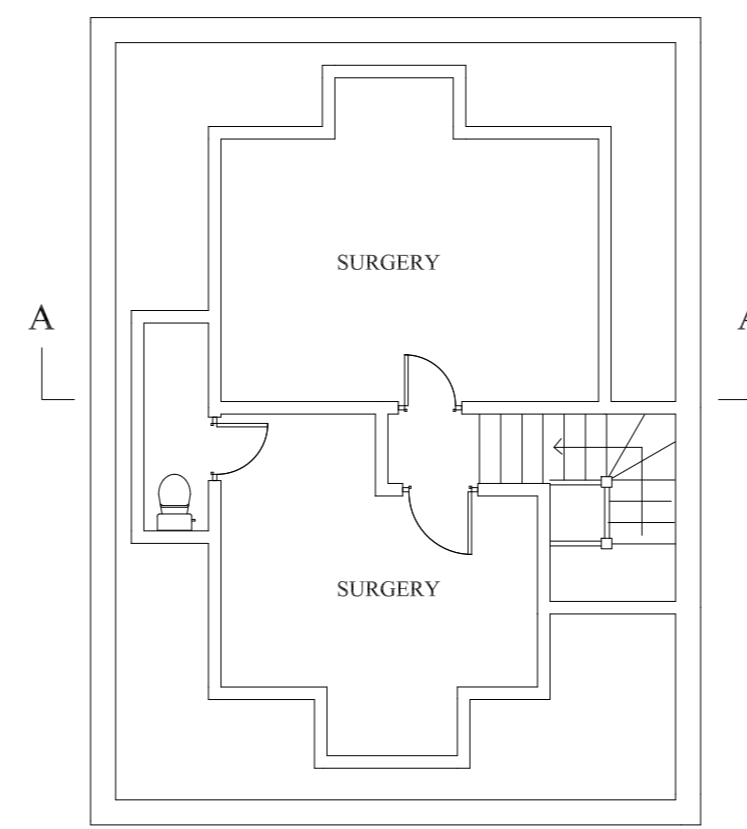

EXISTING SECOND FLOOR

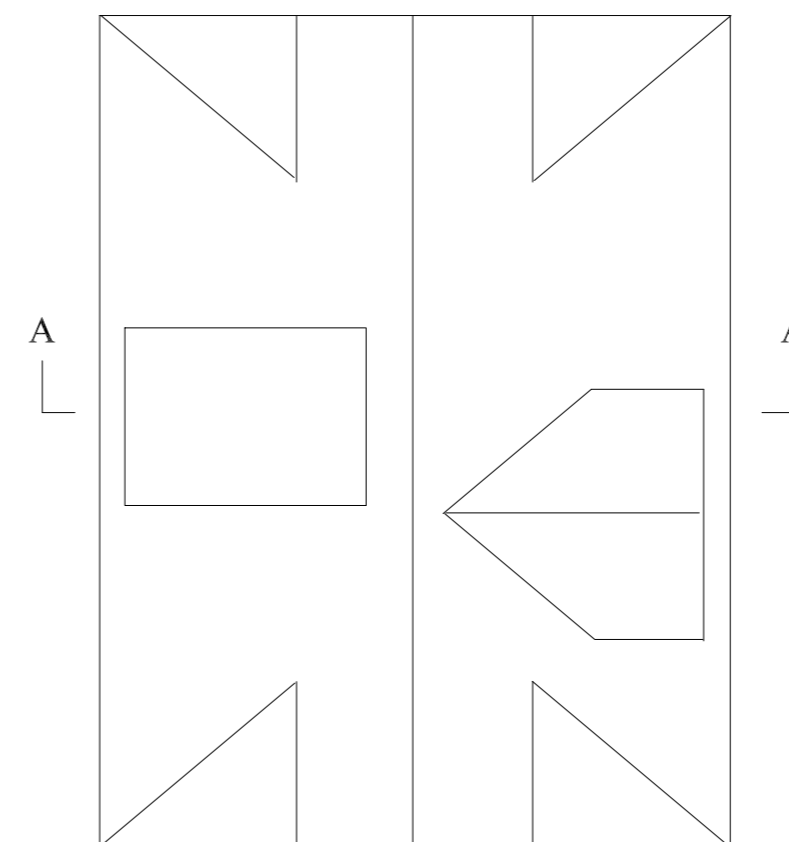

EXISTING ROOF PLAN

2 Brookfield Park London NW5 1ER	
Existing Floor Plans Elevations & Section	
<i>PMSS Ltd</i> Project Management & Surveying Services Ltd 5 Houndsden Road London N21 1LU email: pms@lineone.net Tel: 0208 360 3335 Fax: 0208 364 3335	
	Nov 2015 Drawing No: 2866/1/1 Scale: 1 : 100
<small>DO NOT SCALE FROM DRAWINGS ALL DIMENSIONS TO BE CHECKED ON SITE</small>	

