


"The Cottage"
Nr 1, Netherhall Gardens

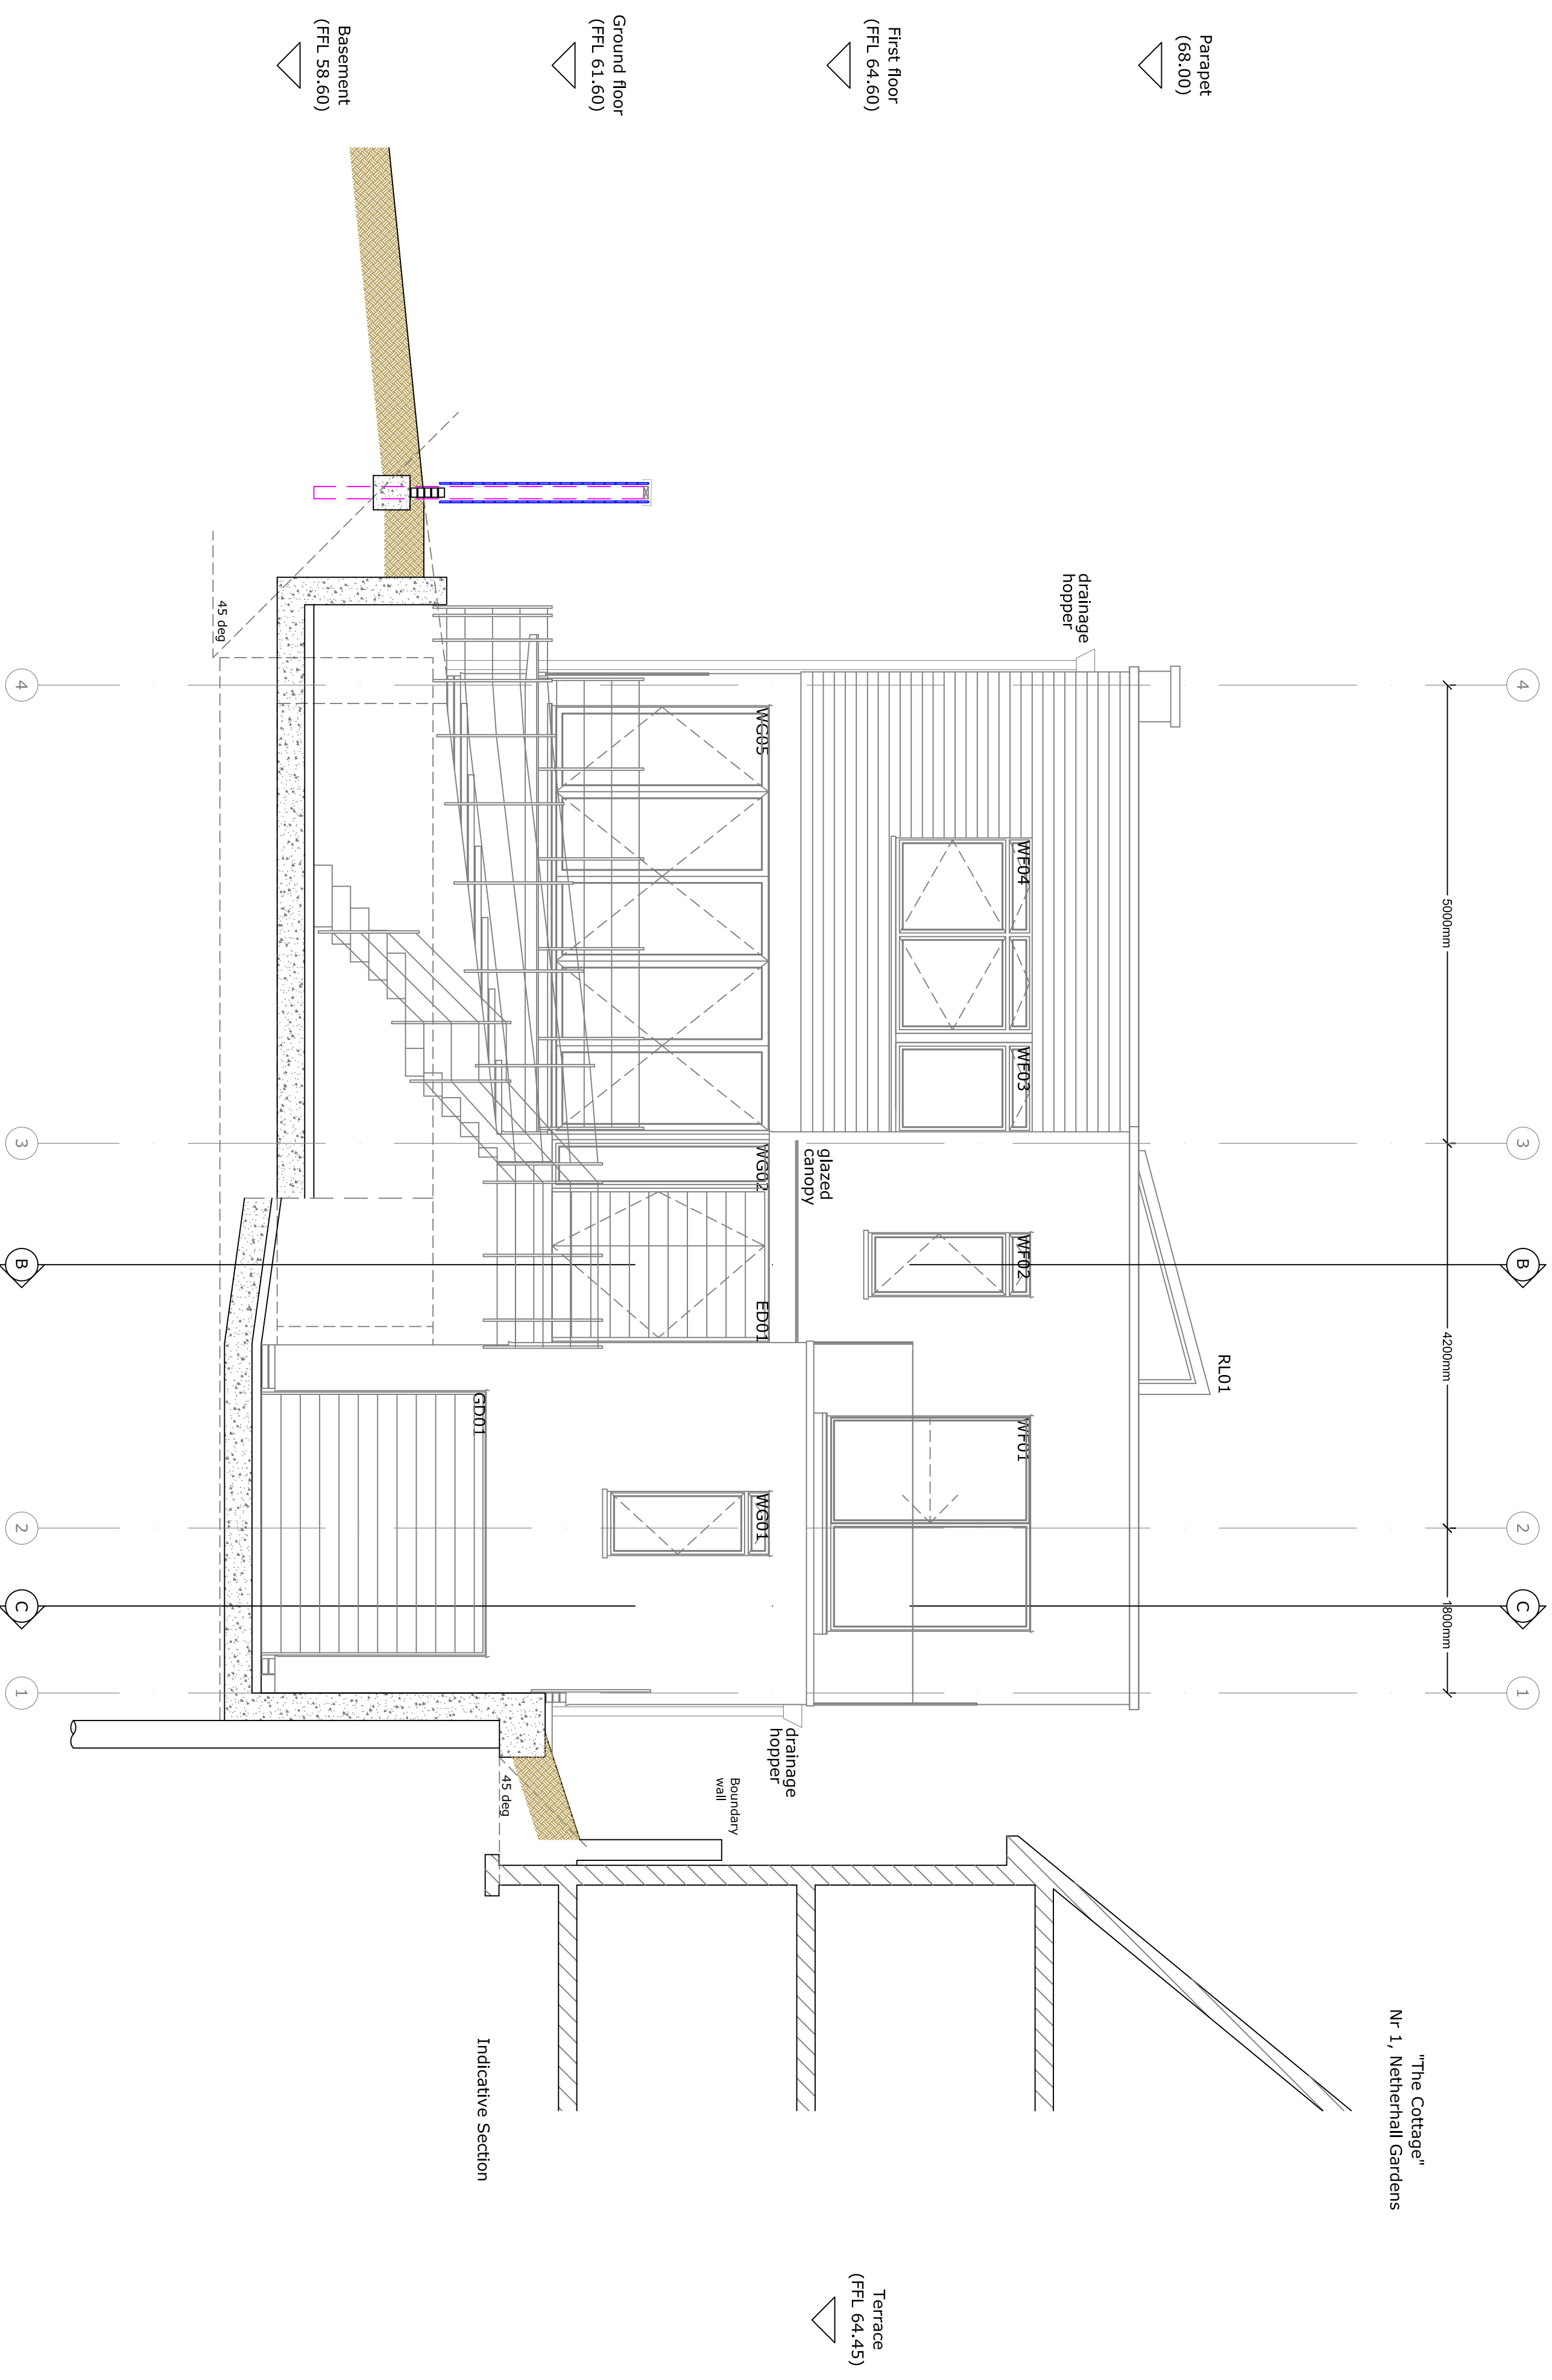

CONSTRUCTION

A	06/11/13	RGH	External doors & window reifs added
B	25/11/13	RGH	Concrete detailing amended
C	04/04/14	RGH	General amendments
D	06/06/14	RGH	Adjacent building indicated
E	18/12/14	RGH	Pergolas omitted & RWPs indicated
F	19/01/15	RGH	General amendments
G	21/09/15	RGH	Amended and issued for construction

client
RGH
INNOVATE - ORIENTE - DELIVER

job title
Tykos Holdings Group

designer
Tykos Holdings Group

drawn by
South elevation

drawn by
South elevation

date
Oct 2013

scale
1:50

sheet size
A2

job no
12004

date
Oct 2013

scale
1:50

sheet size
A2

drawing no
A-013

drawn
RH

checked
RH

drawn	checked
RH	RH