


Do not scale off drawing!
Work only to noted dimensions

Check **all** dimensions on
site prior to commencement

Notify the architect
immediately of any discrepancy

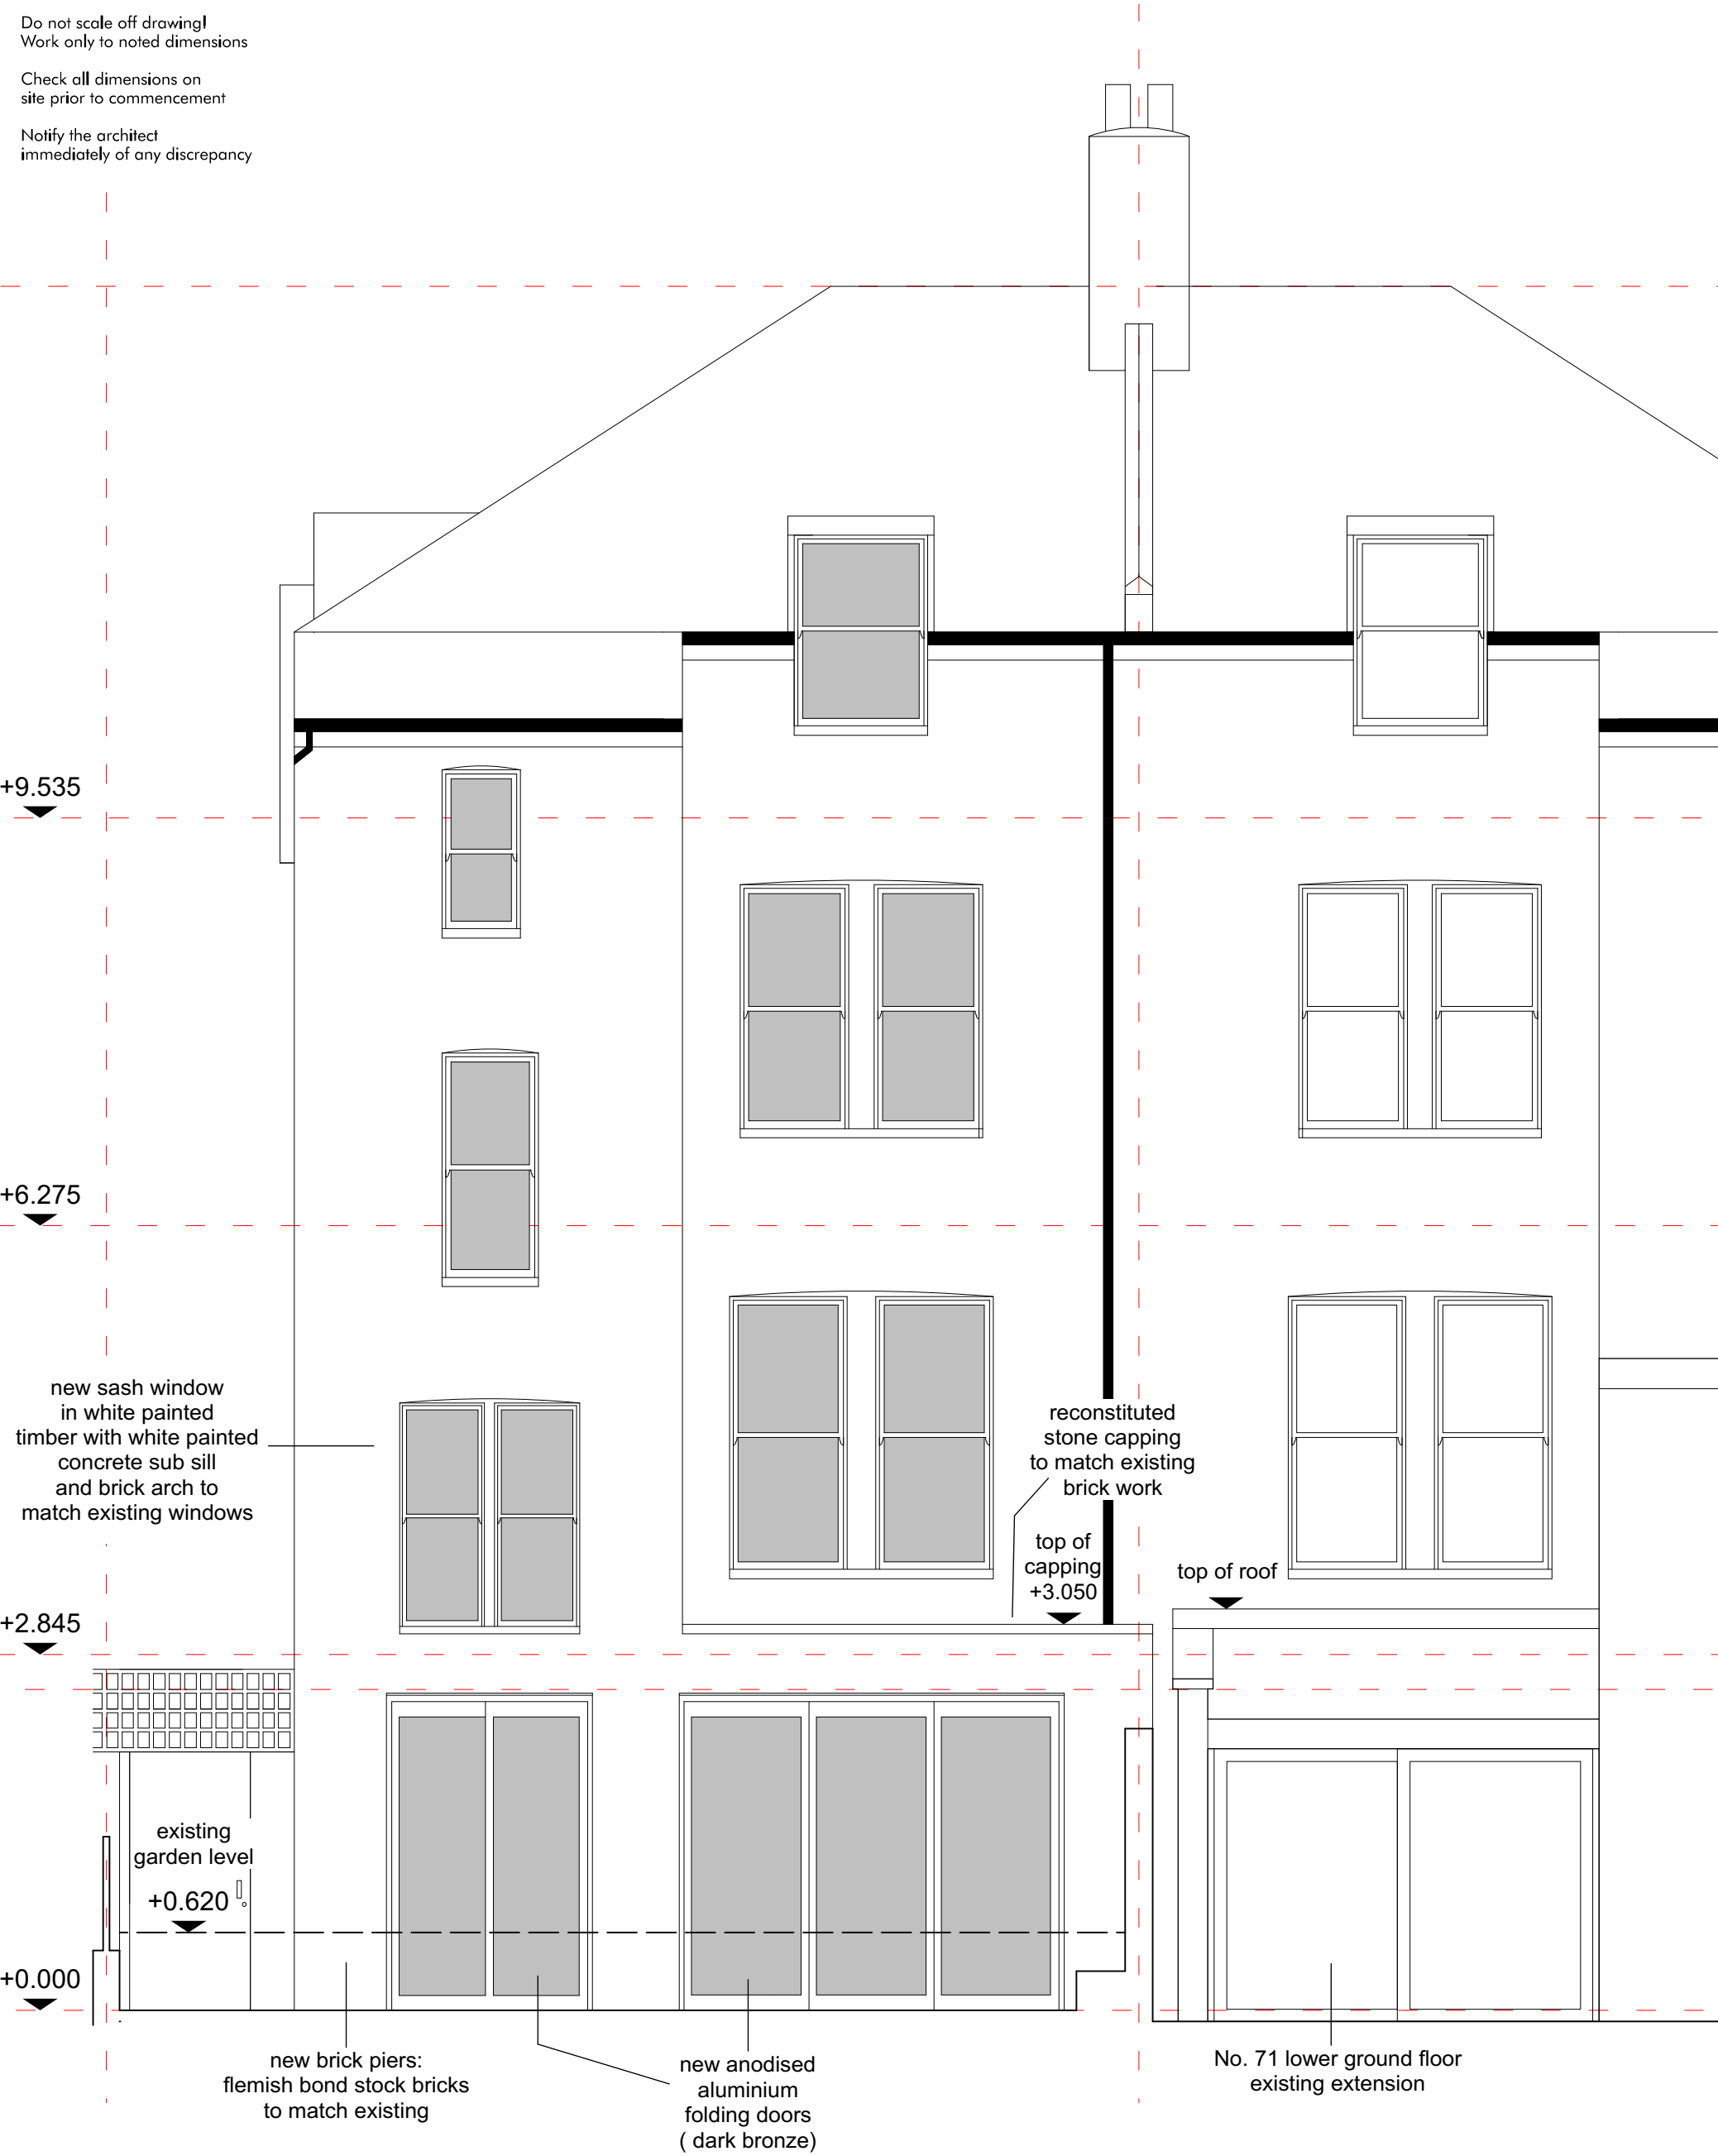

| | | |
|----------------------------|---------------|--------------|
| Project: | Drawing No.: | Revision: |
| 69 Dartmouth Park Road | 1503DART_1230 | C |
| Drawing Title: | Scale@A1: | Scale@A3: |
| Rear Elevation Proposed | 100 | 50 |
| | Drawn: | First Drawn: |
| | RP | 13.09.15 |
| | Checked: | RP |

ROMAN PARDON
ARCHITECTURE & DESIGN