




Datum 122.00m

South elevation - as existing

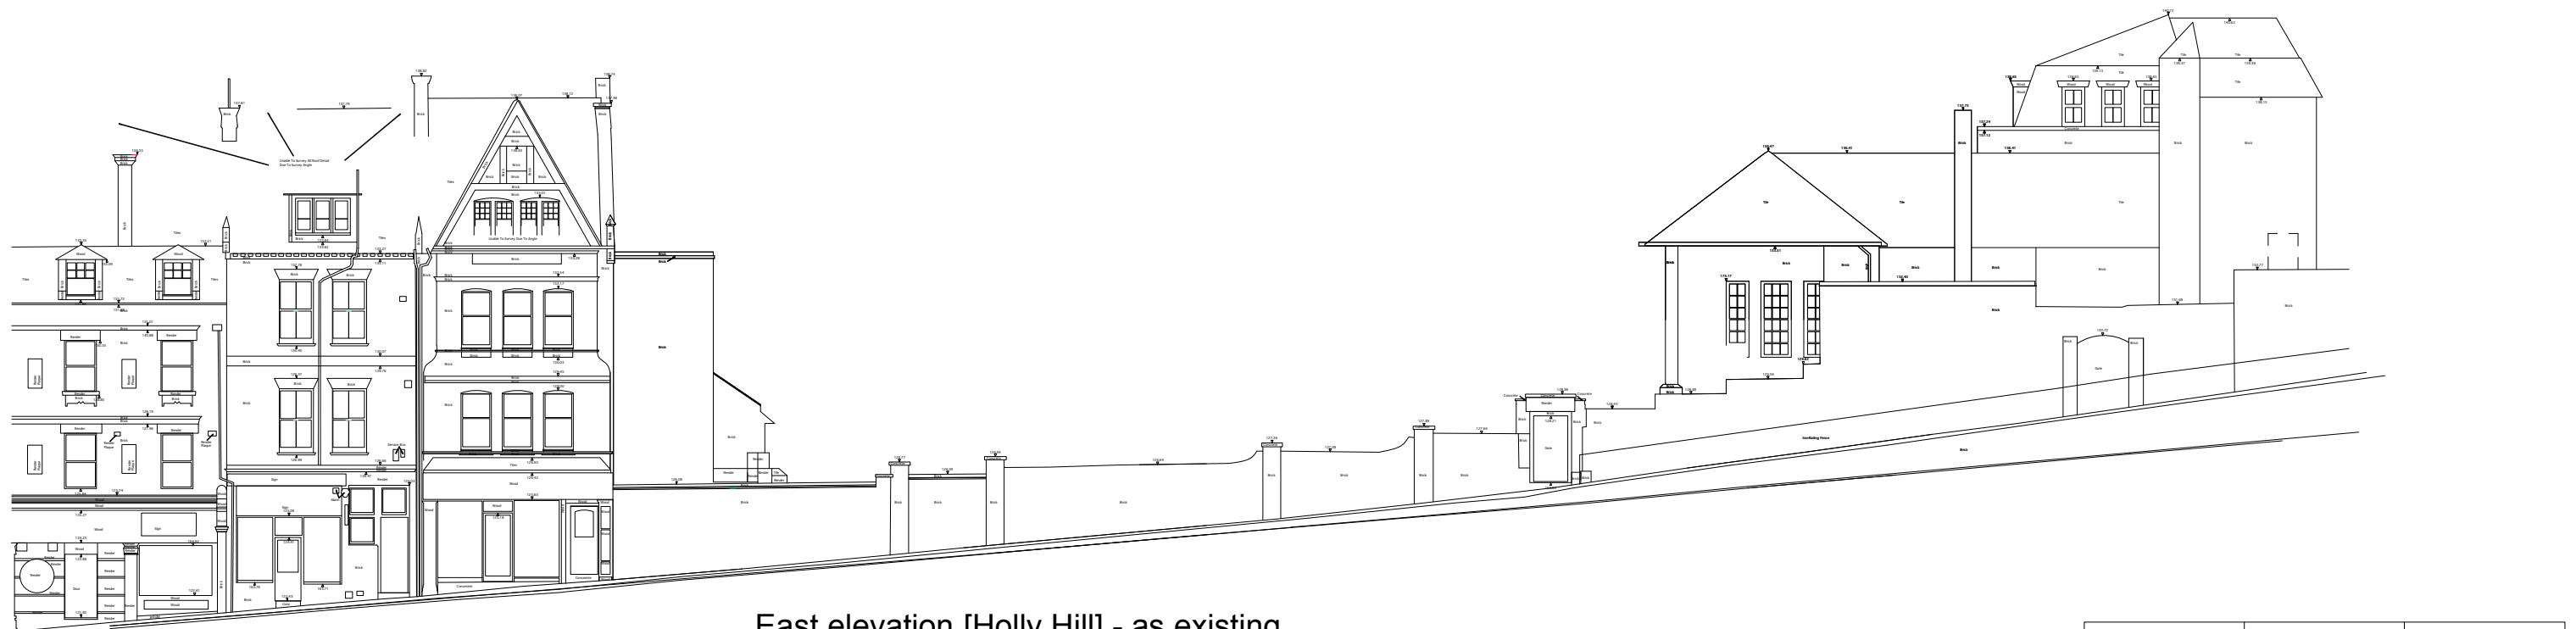

Datum 120.00m

East elevation [Holly Hill] - as existing

0 5 10 15 metres

ed toovey architects

studio 401 royle building
31 wenlock road
london n1 7sh
07880 725763 / 020 3632 3776
edtoovey@yahoo.co.uk

Revisions:

PLANNING ISSUE

- Do not scale for construction
- Always take site measurements to verify dimensions
- Refer to M&E Engineers drawings for all services

UCS Junior Branch - 3 projects

East balcony elevations - existing

May 2015

Drwg No. 1116 / GE / 003-

Scale 1:200 @ A3