





1 FRONT ELEVATION PROPOSED

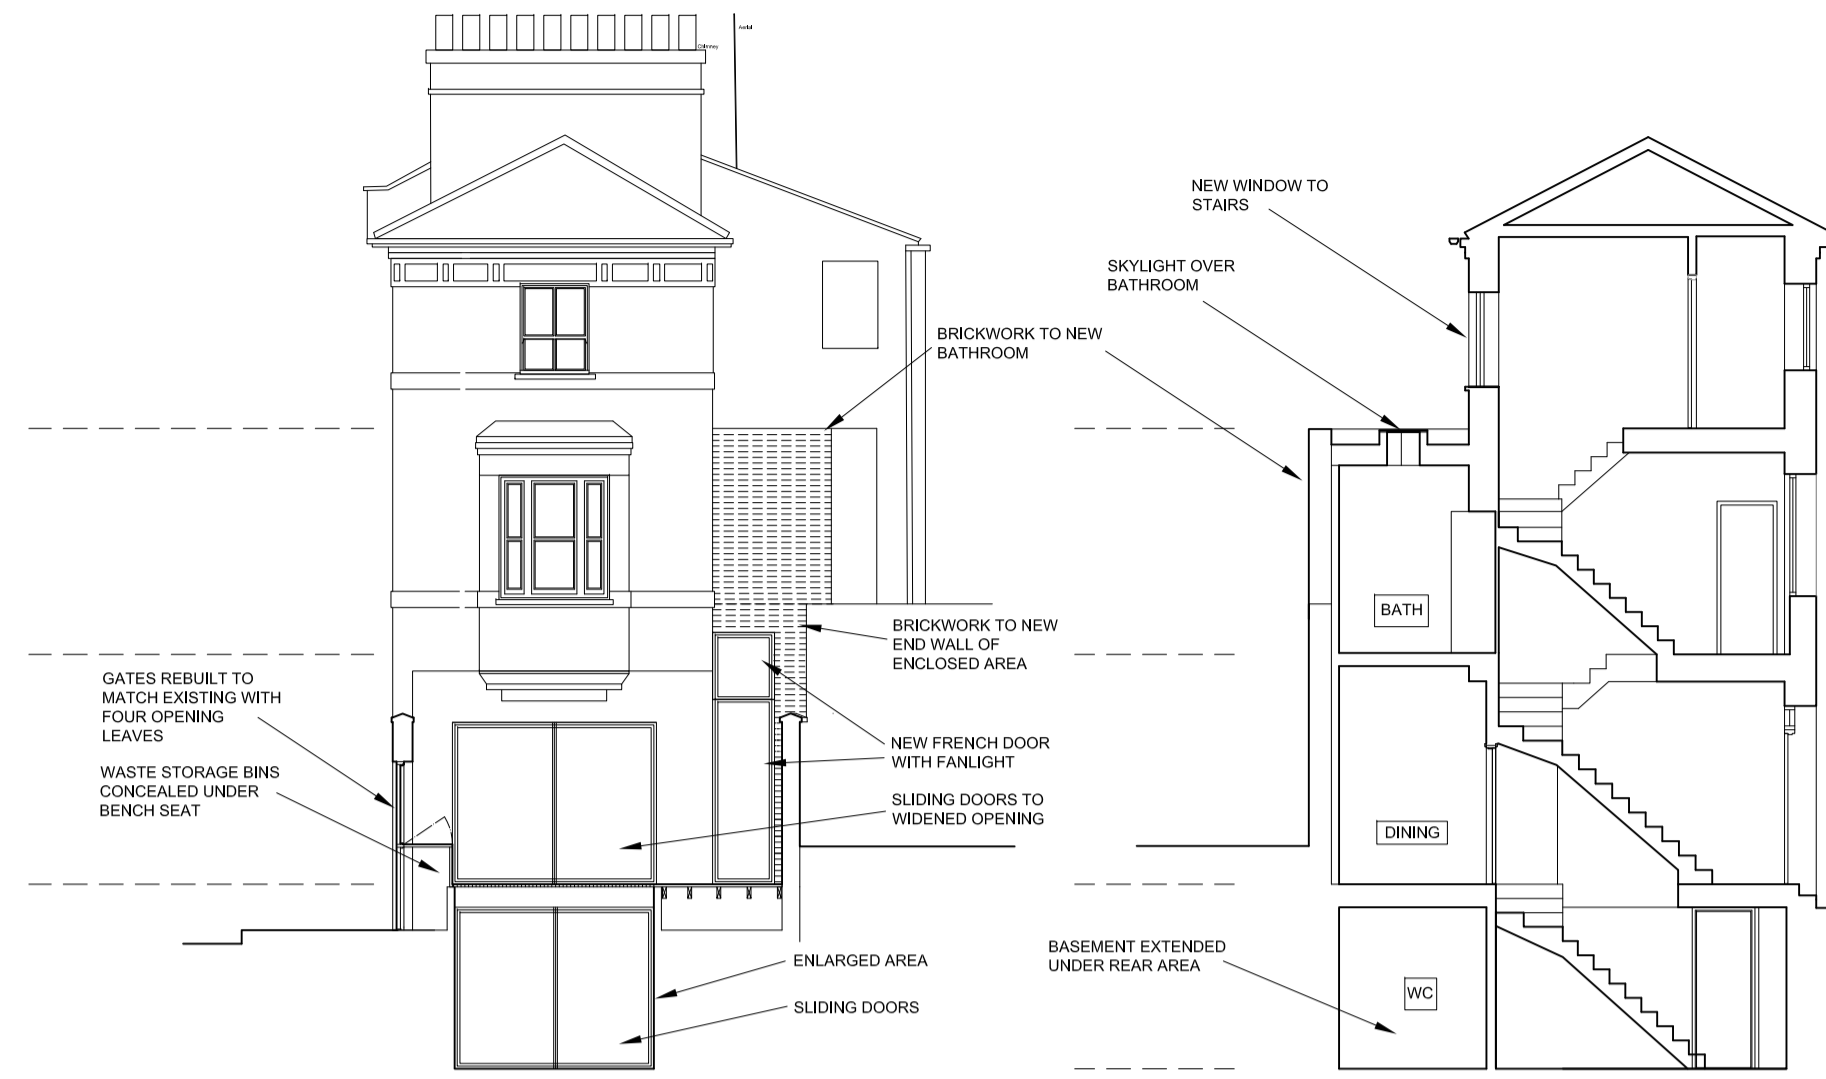


2 END ELEVATION PROPOSED


3 SECTION 1 PROPOSED

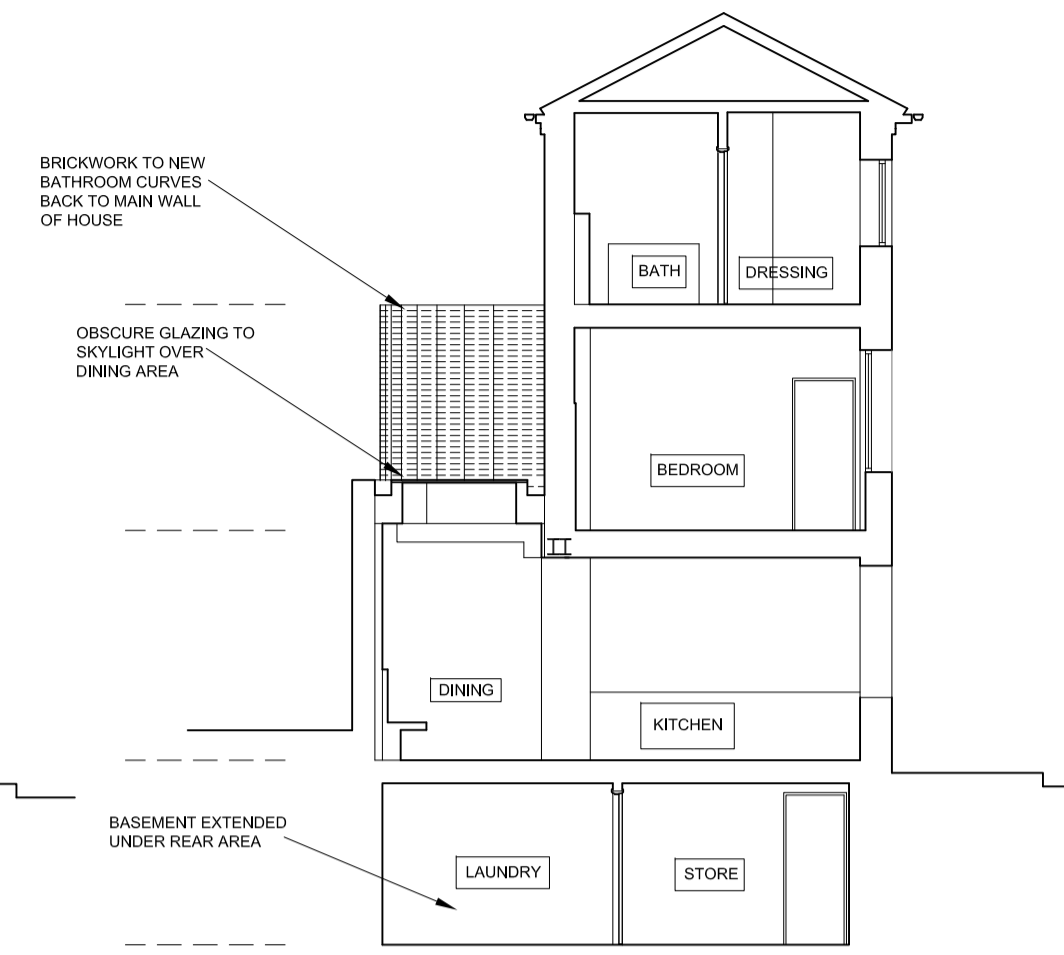


4 SECTION 2 PROPOSED

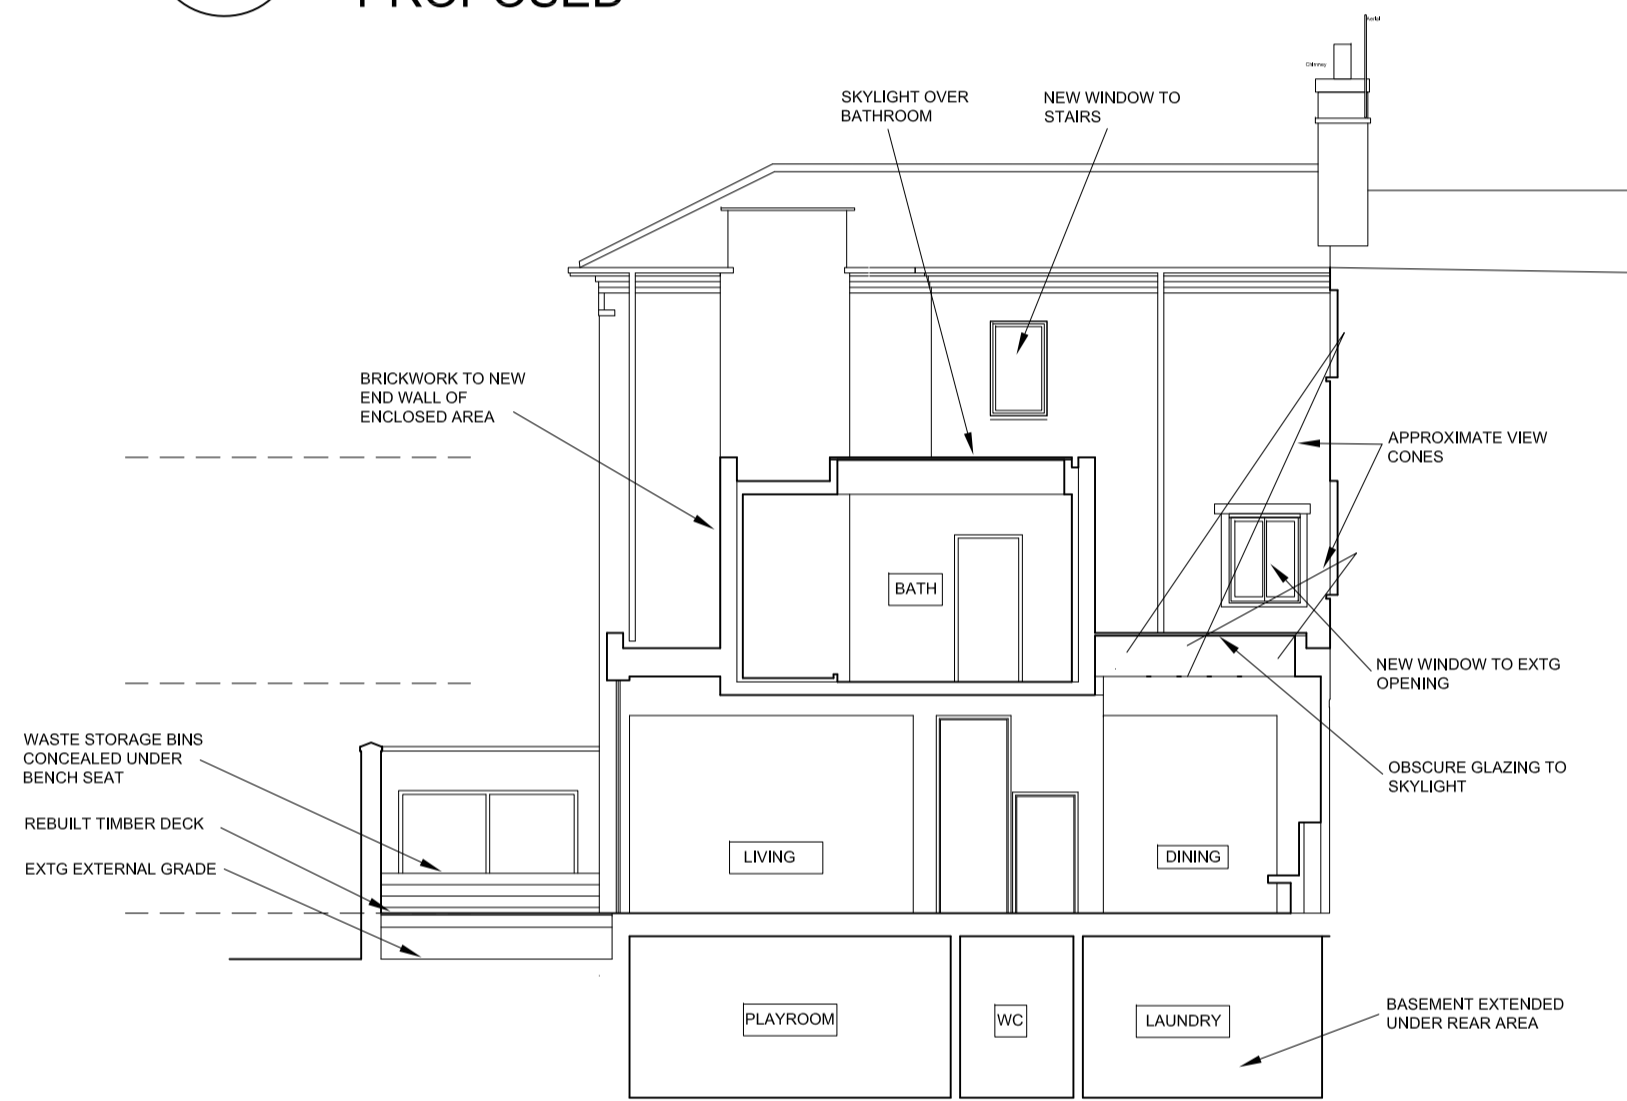


4 REAR ELEVATION / SECTION 3 PROPOSED

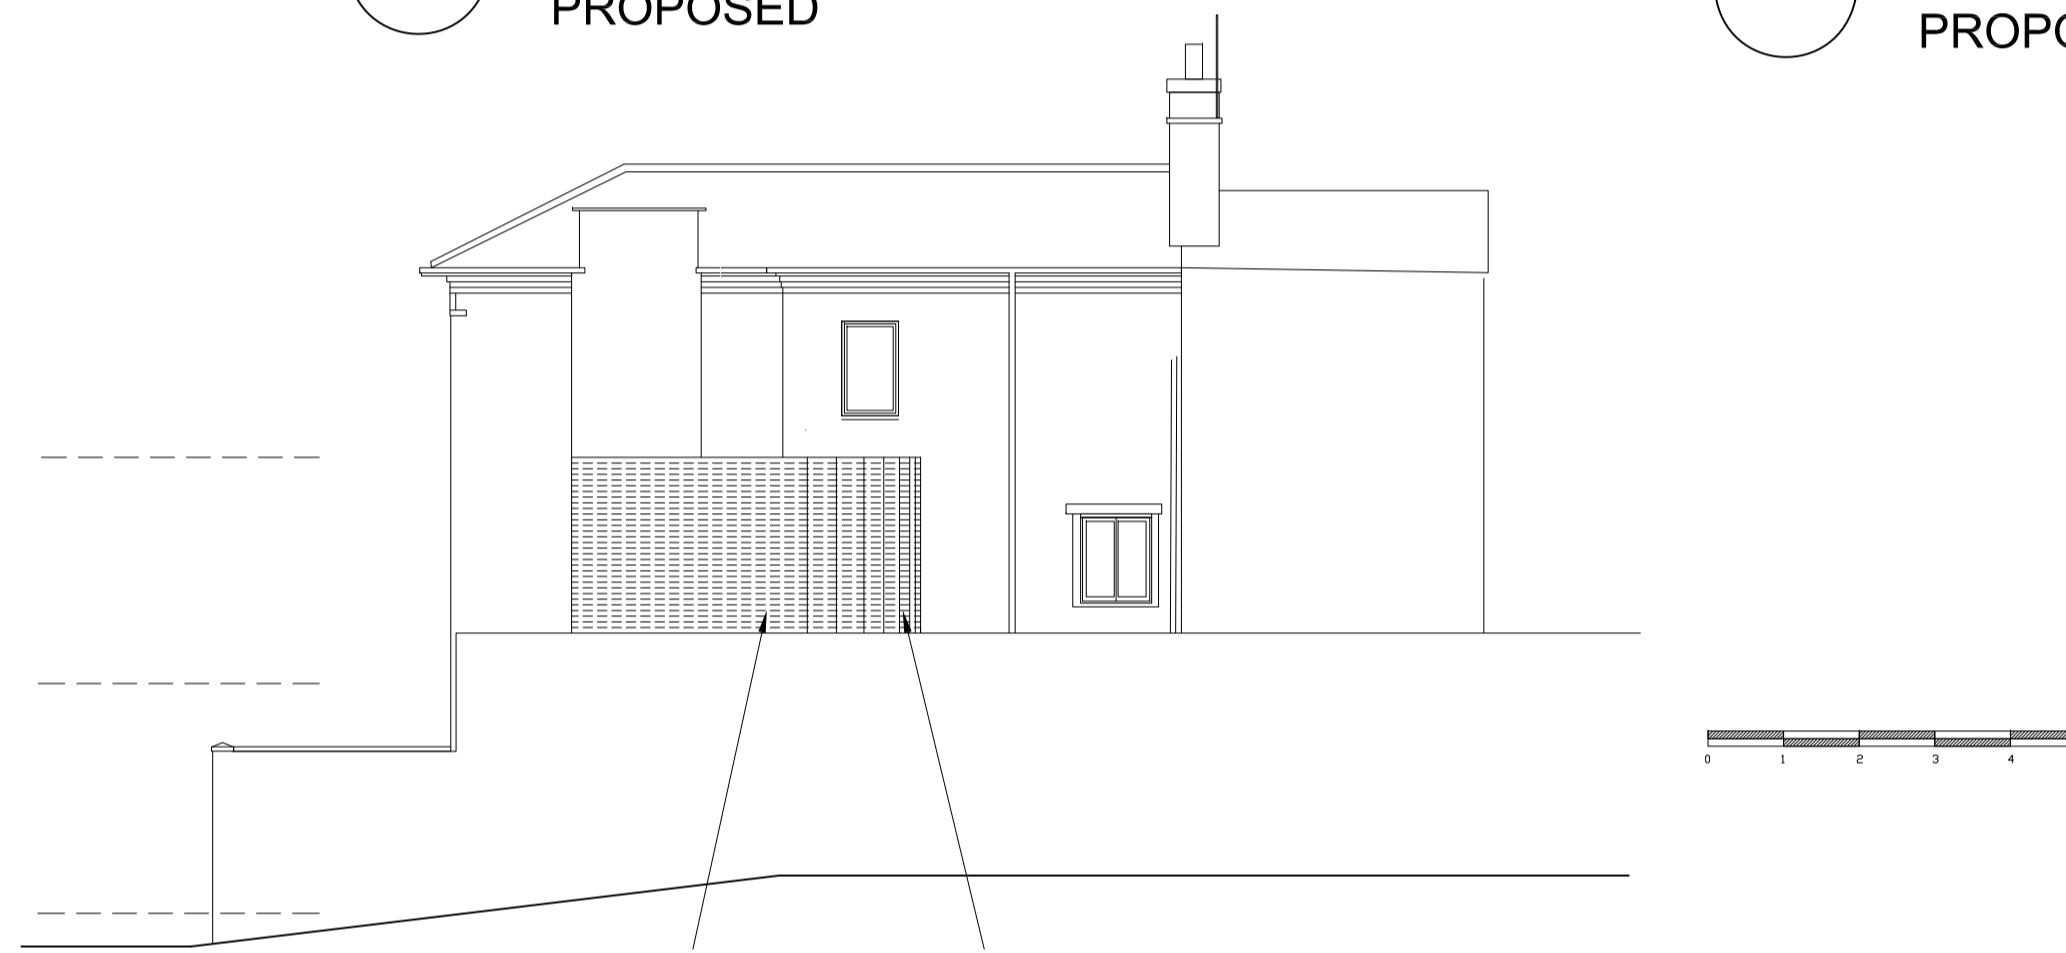


5 REAR ELEVATION (TO ADJ CAR PARK) PROPOSED

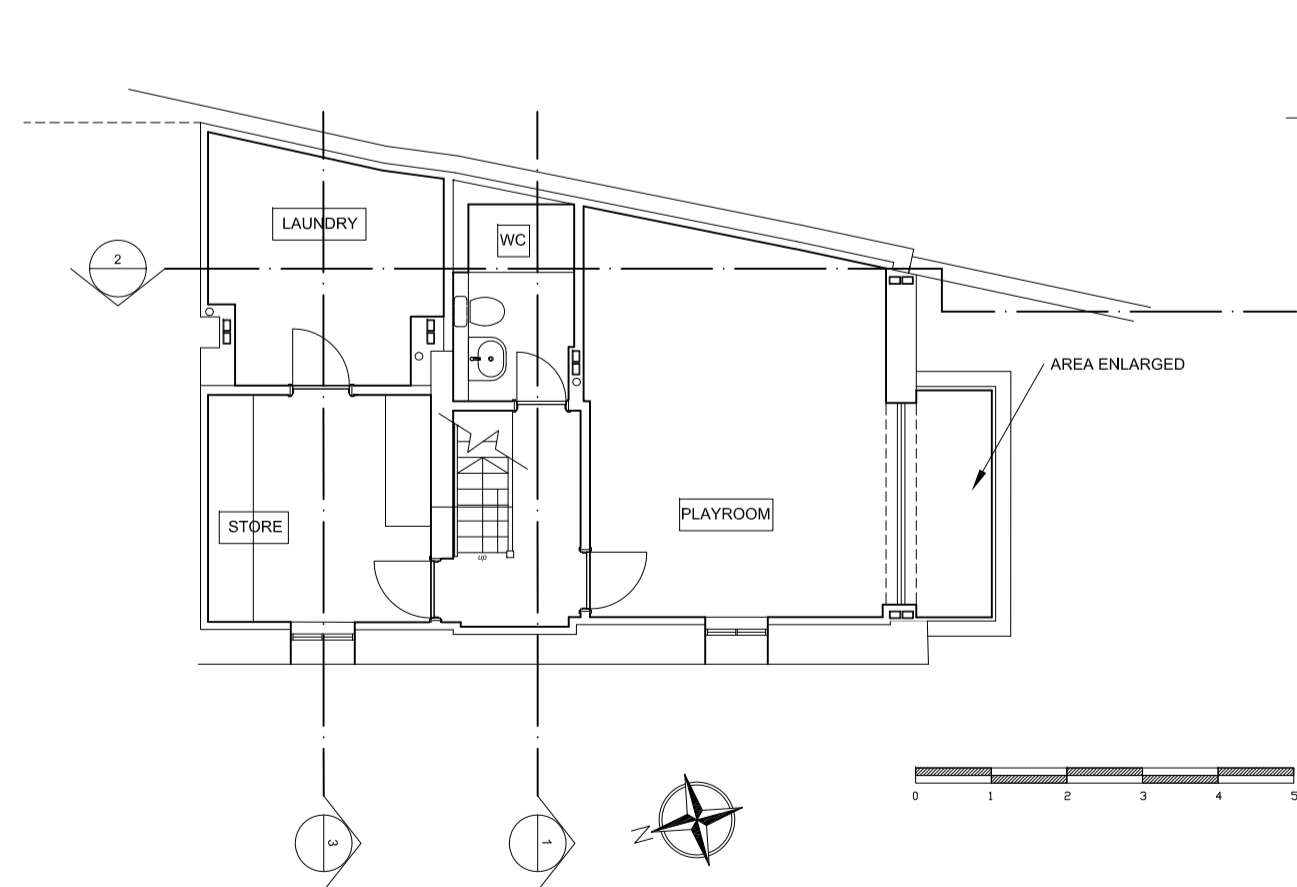


1 BASEMENT PROPOSED

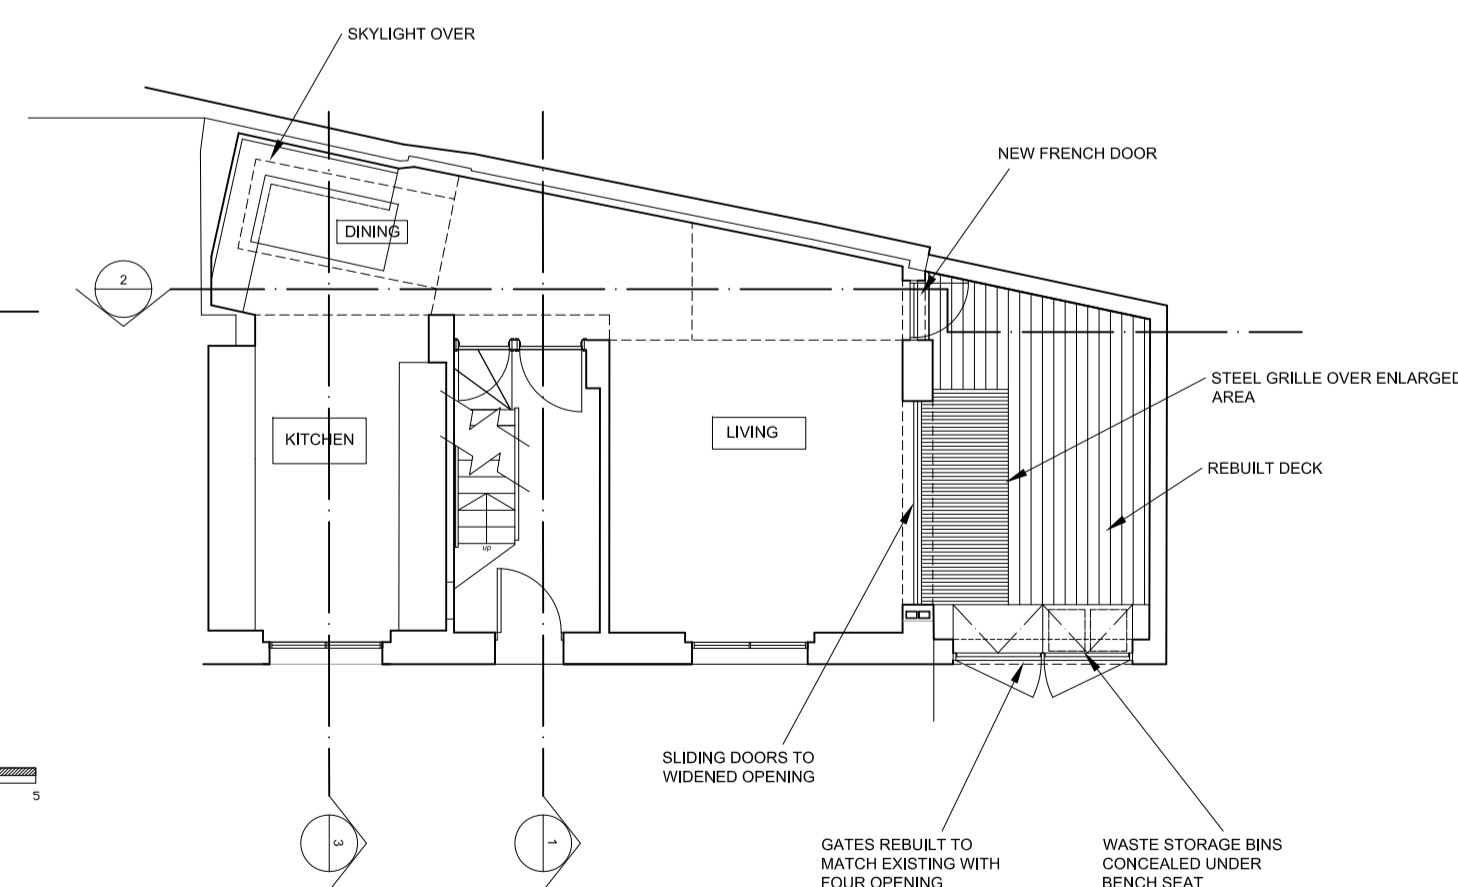

2 GROUND PROPOSED

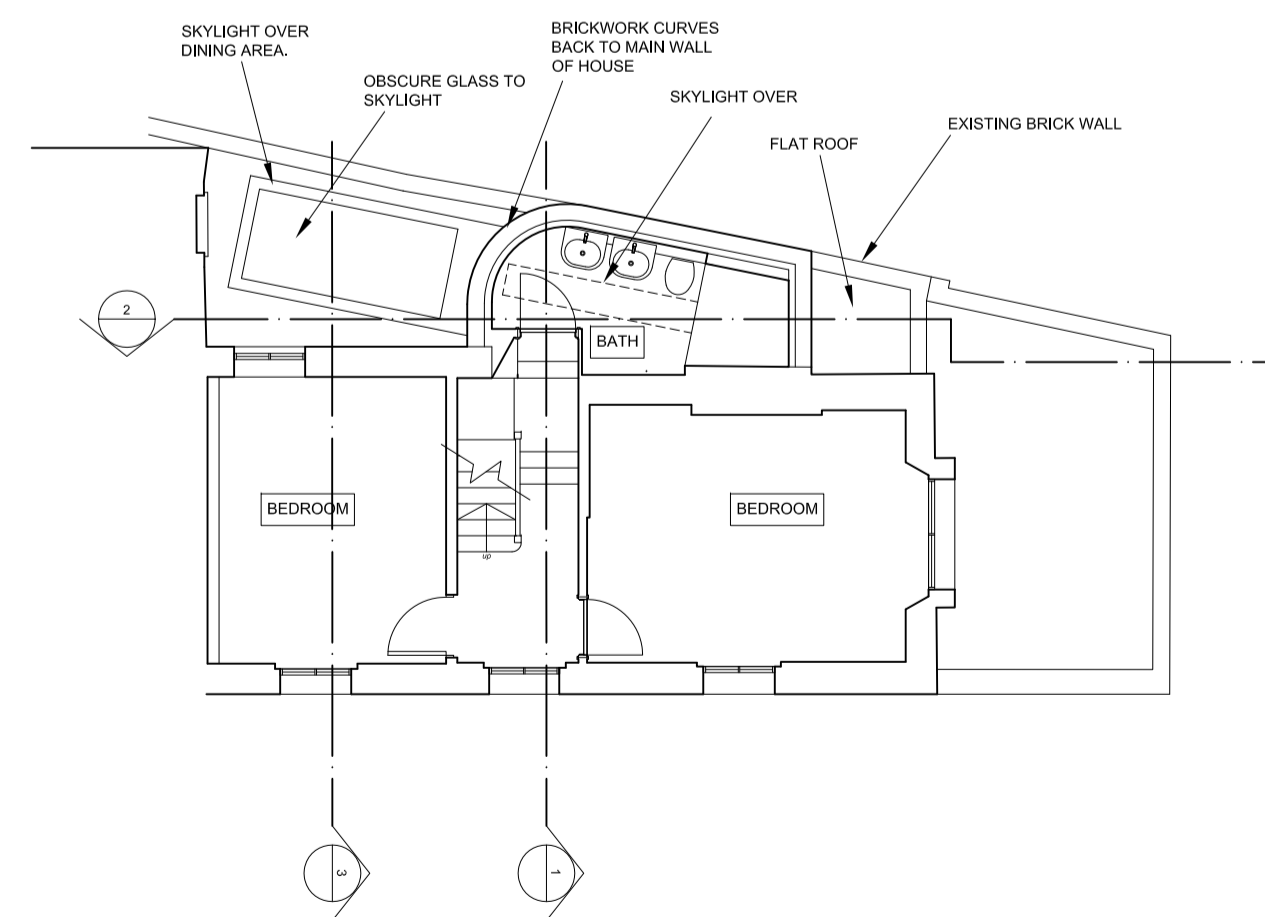

3 FIRST PROPOSED

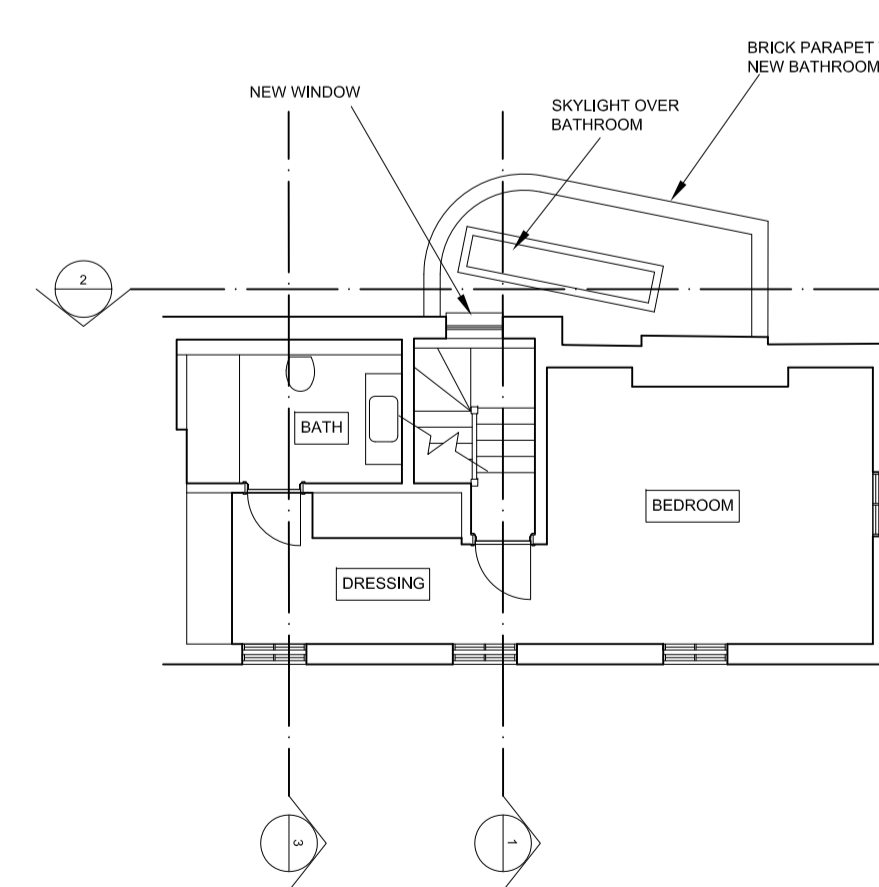

4 SECOND PROPOSED

REV PP-03 CURVED WALL TO BATHROOM 04.12.15

REV PP-02 REDRAWN 09.03.15

REVIEWS DATE

MADOC ARCHITECTURE

Unit 2.1
2-6 Northburgh Street
London
EC1V 0AY
T: 020 3217 2690
www.madoc-architecture.com

TITLE
2 GAYTON ROAD NW1
PROPOSED

DWG PLANS SECTIONS ELEVATIONS

JOB NO. 1402 DWG NO. 9002 SCALE @ A1 1:100 DRAWN BY PMJ

REV PP-04 STATUS PLANNING DATE 24.02.15 CHECKED BY

Do not scale from this drawing.
All dimensions to be confirmed on site.
Information contained within this drawing is the sole copyright of Madoc Architecture
and is not to be reproduced without permission.
Madoc Architecture are to be notified immediately of any discrepancies