



VISUAL SCALE 1:100 @ A3

DO NOT SCALE.
ALL FIGURED DIMENSIONS TO
BE CHECKED ON SITE PRIOR TO
CONSTRUCTION. IF IN DOUBT
ASK.
ALL COPYRIGHT RESERVED

Rear Elevation Existing

1 : 100



Rear Elevation Proposed

1 : 100




Bi-folding glass doors
in timber painted white

Timber balustrade reinstated


Sliding glass doors
in timber painted white

fixed windows replaced in timber
painted white

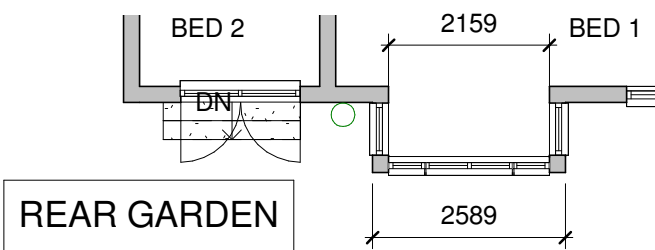


Ground Floor Existing (extract)

1 : 100

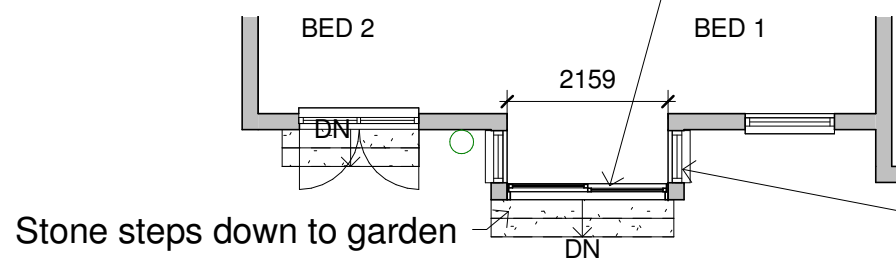


Ground Floor Proposed (extract)

1 : 100

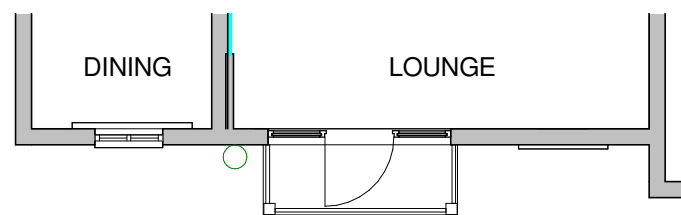

First Floor Existing (extract)

1 : 100

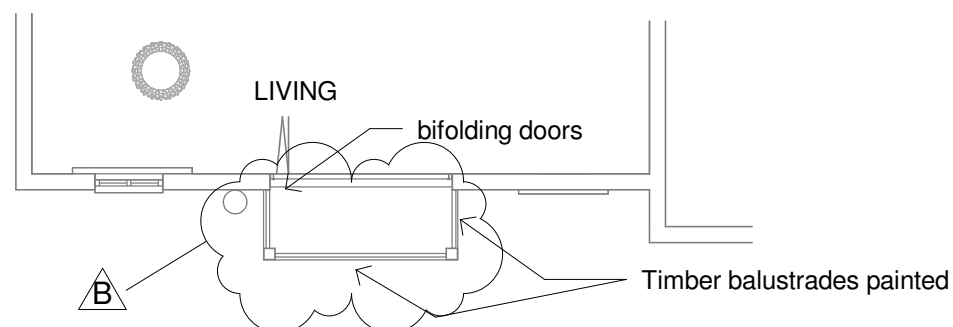

First Floor Proposed (extract)

1 : 100

No.	Description	Date
A	Materials, notes	23.11.15
B	Gfl side windows retained, 1st fl balustrade in timber	21.12.15

EXISTING AND PROPOSED FLOOR PLANS AND ELEVATIONS		
Project number	15102	P101/B
Date	OCT 2015	
Drawn by	DS	Scale
Checked by	ODS	
		1 : 100