


**Proposed Rear Elevation** 

## **Existing Front Elevation**

## **Proposed Side Elevation**

# **Existing Elevations Scale 1:100**

**Proposed Side Elevation** 

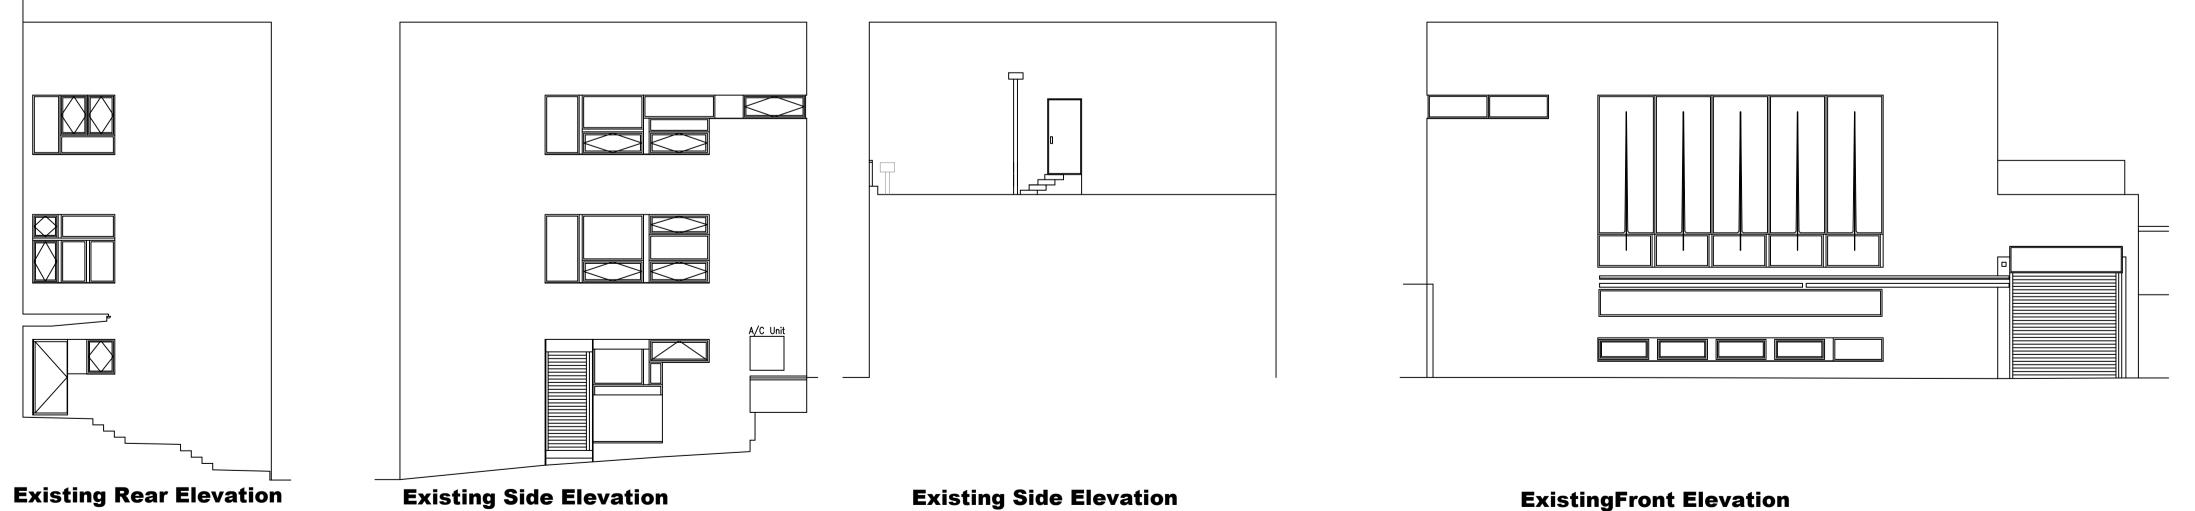

### **ExistingFront Elevation**

