




EXISTING FRONT EXTERIOR ELEVATION
SCALE 1:25 @ A1

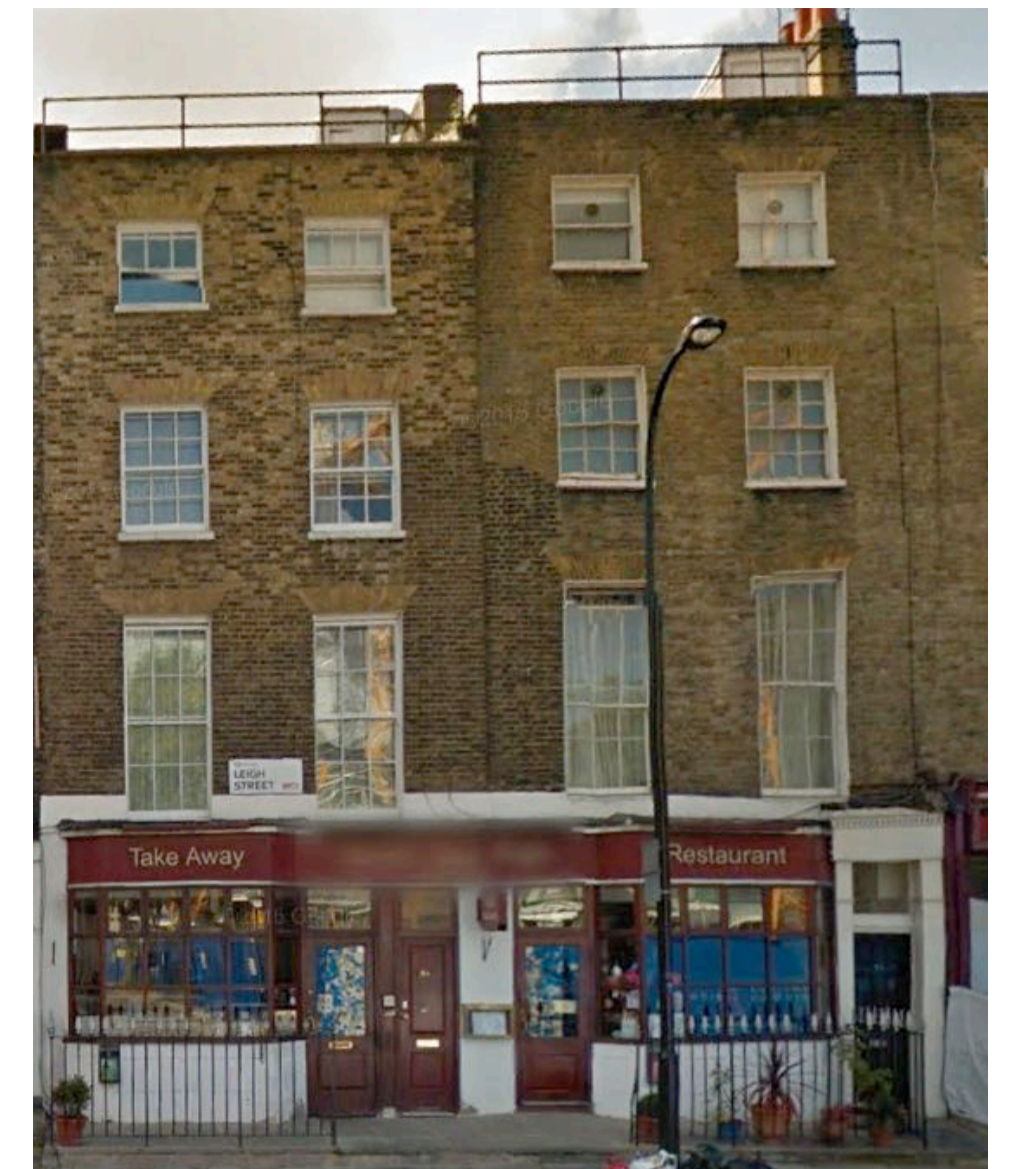

EXISTING PHOTO
SCALE NTS

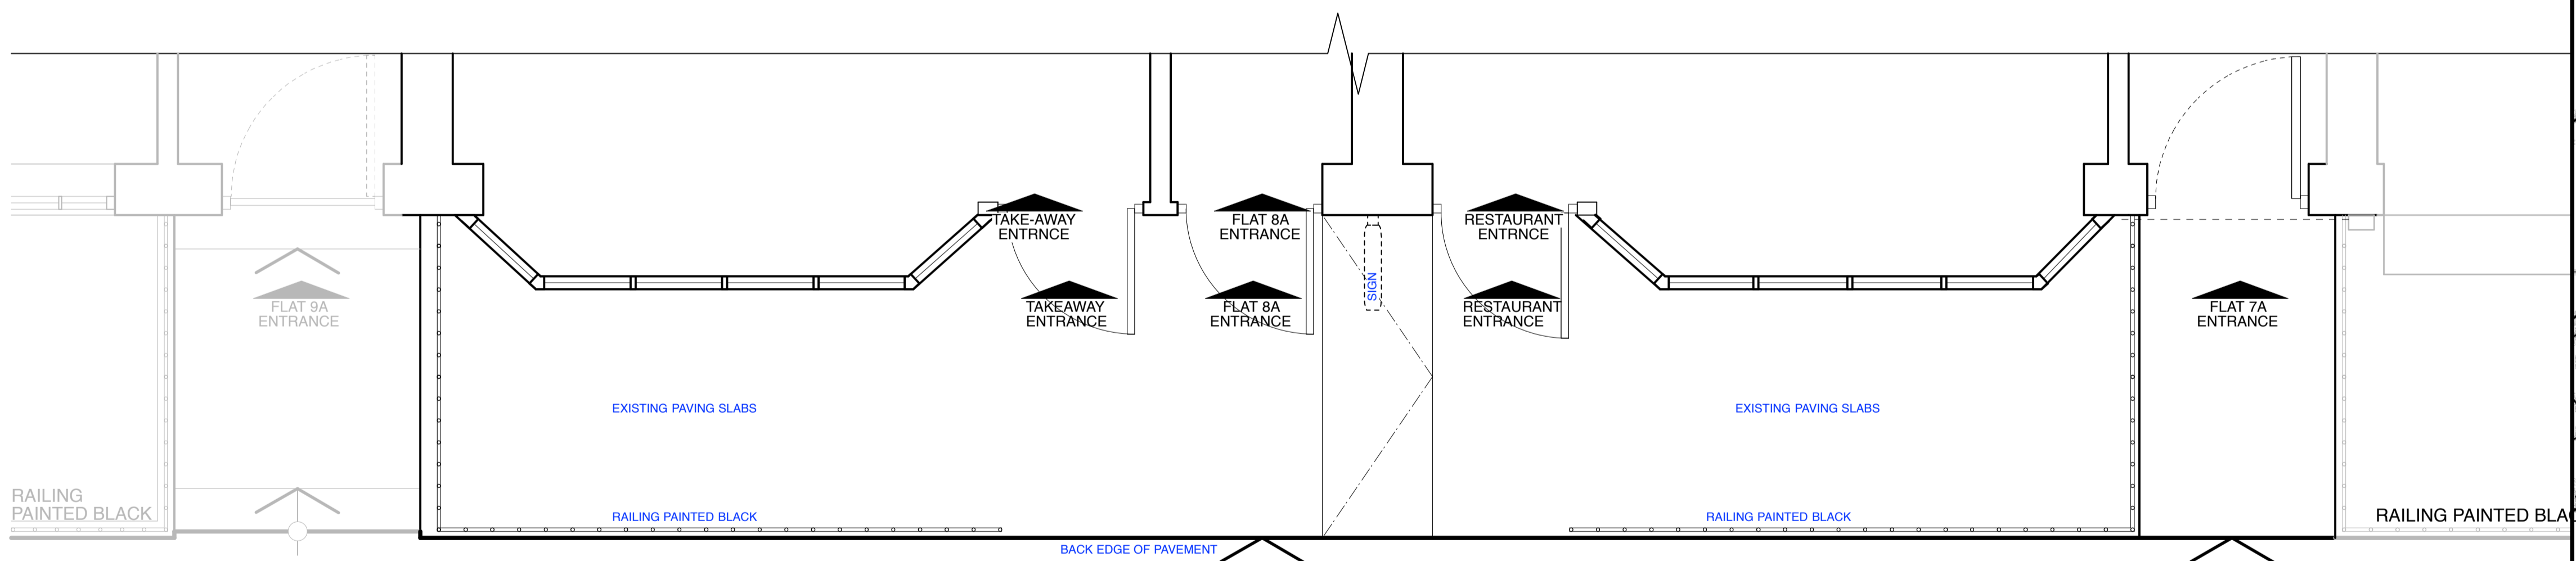

EXISTING EXTERIOR PART PLAN
SCALE 1:25 @ A1

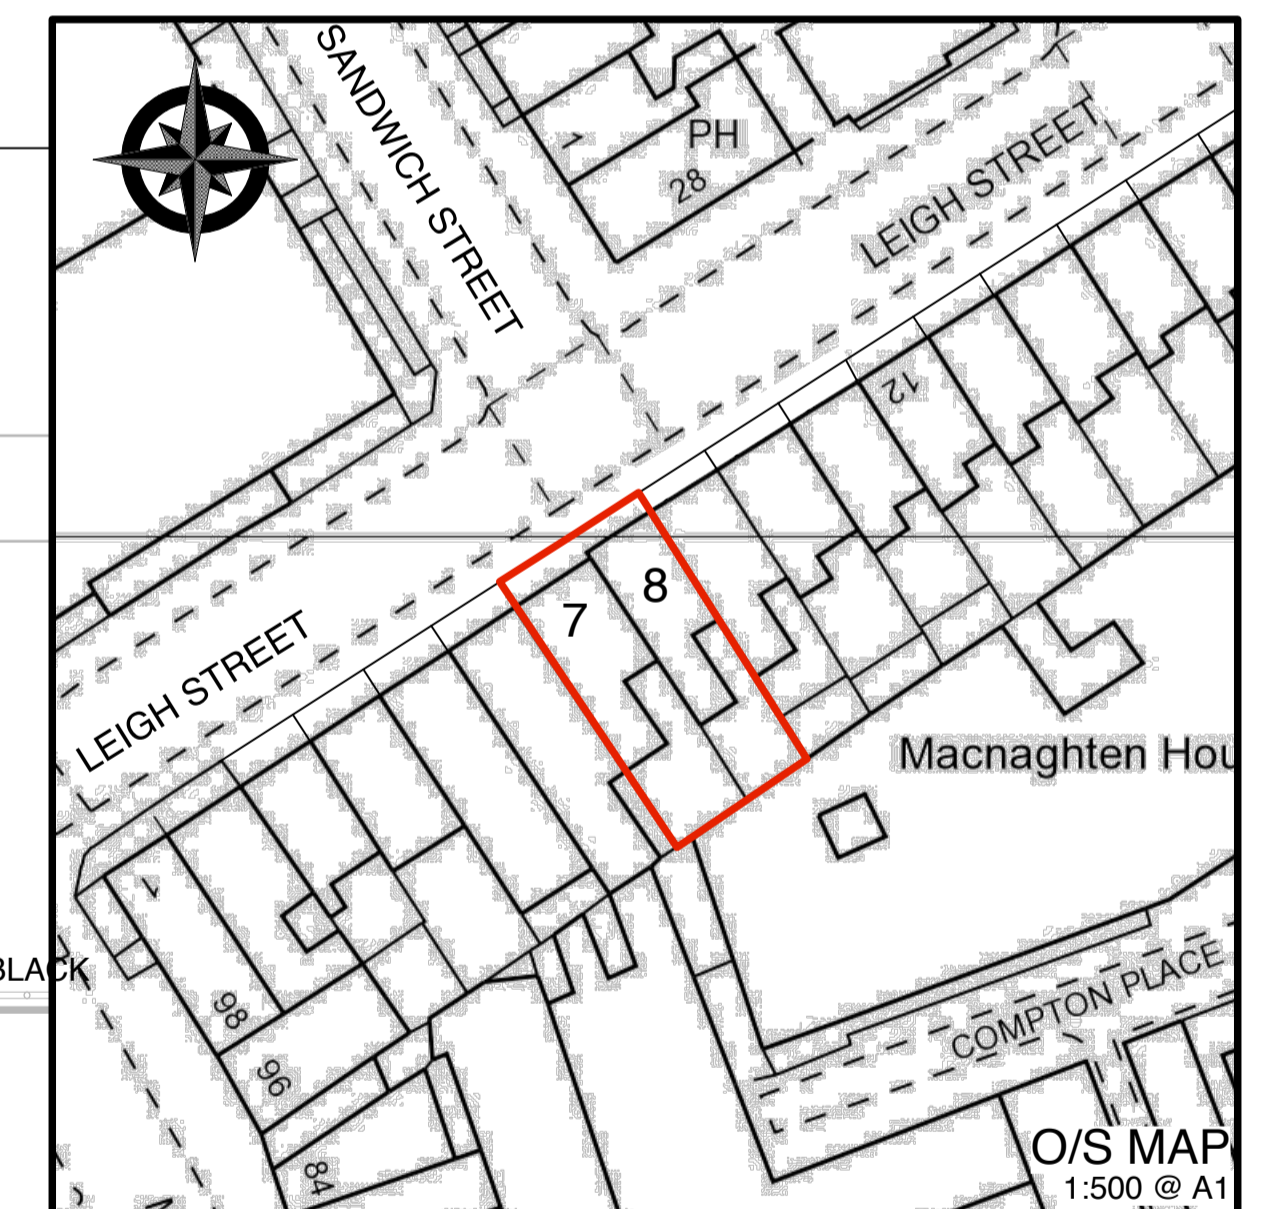

Revision	Date	Description
A	21/12/2015	AMENDED RED LINE ON O/S MAP.

client:	Technical Procurement
job title:	North Sea Fish - Kings Cross
drawing title:	Existing Exterior Elevation (PLANNING)

job no:	1719	scale:	1:25 @ A1
drwg. no:	P01	date:	November 2015
revision:	A	drawn by:	AJM
		checked by:	SET

NORTH SEA FISH
EXISTING EXTERIOR ELEVATION

KINGS CROSS