


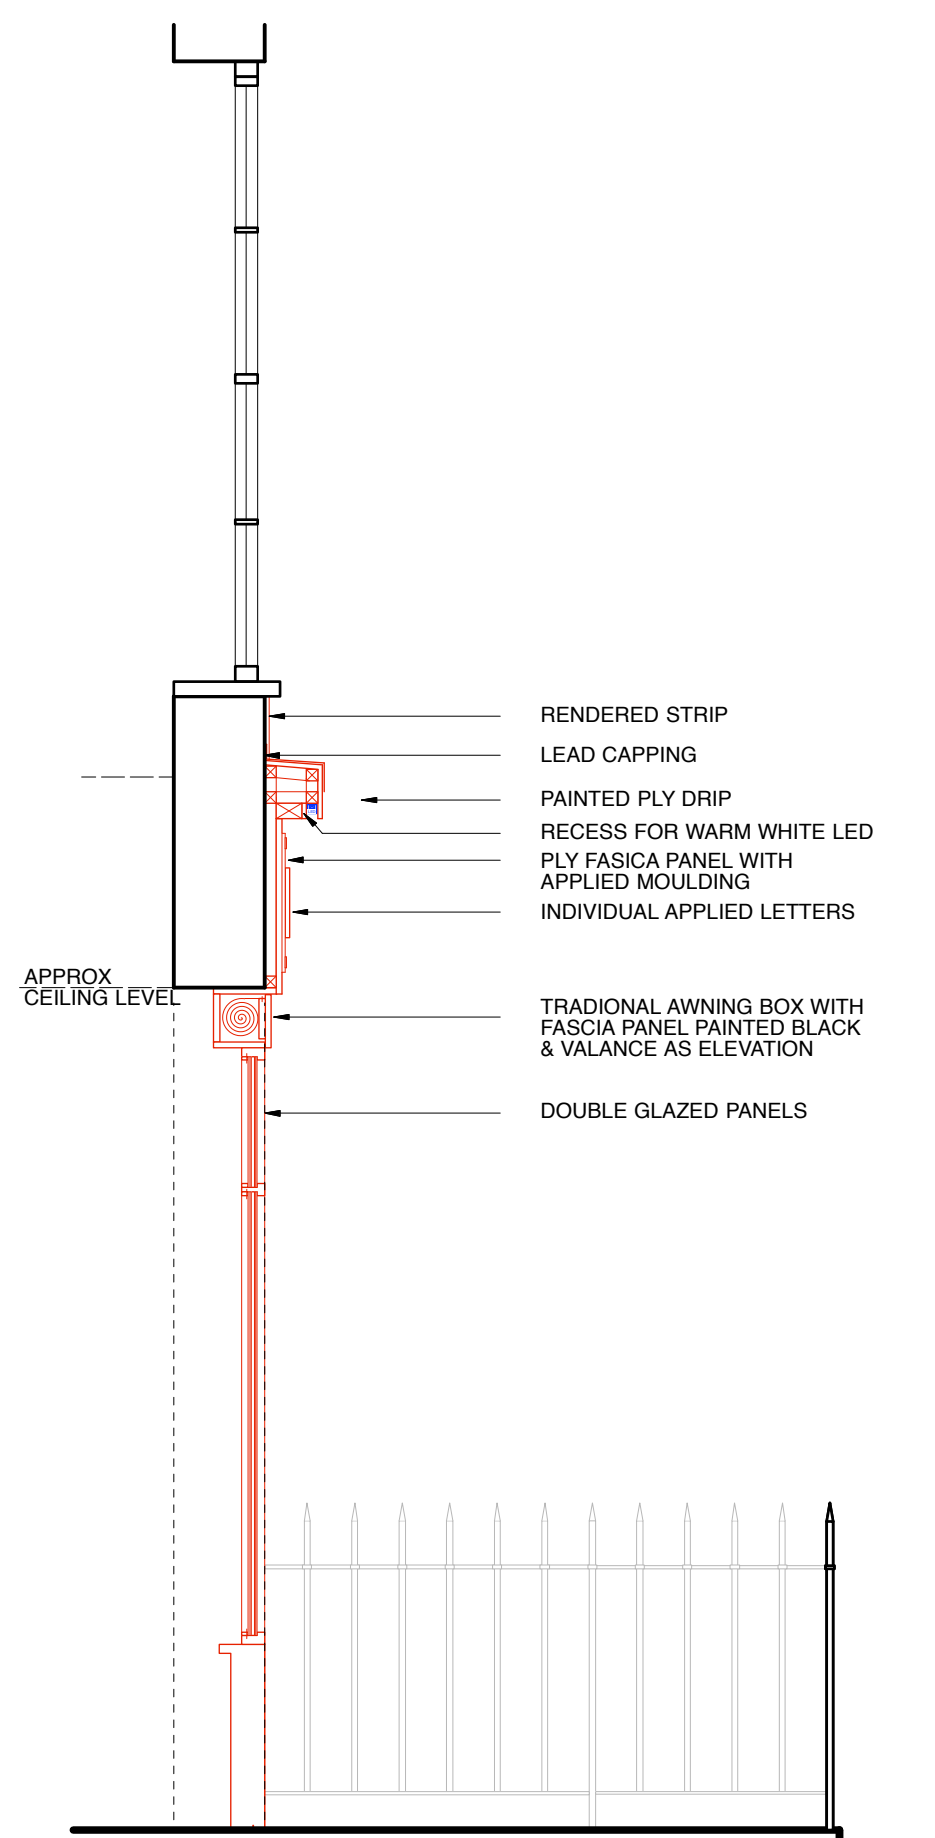


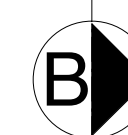


**PROPOSED FRONT EXTERIOR ELEVATIONS**  
SCALE 1:25 @ A1

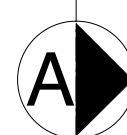

**PROPOSED SECTION A (AWNING UP)**  
SCALE 1:25 @ A1

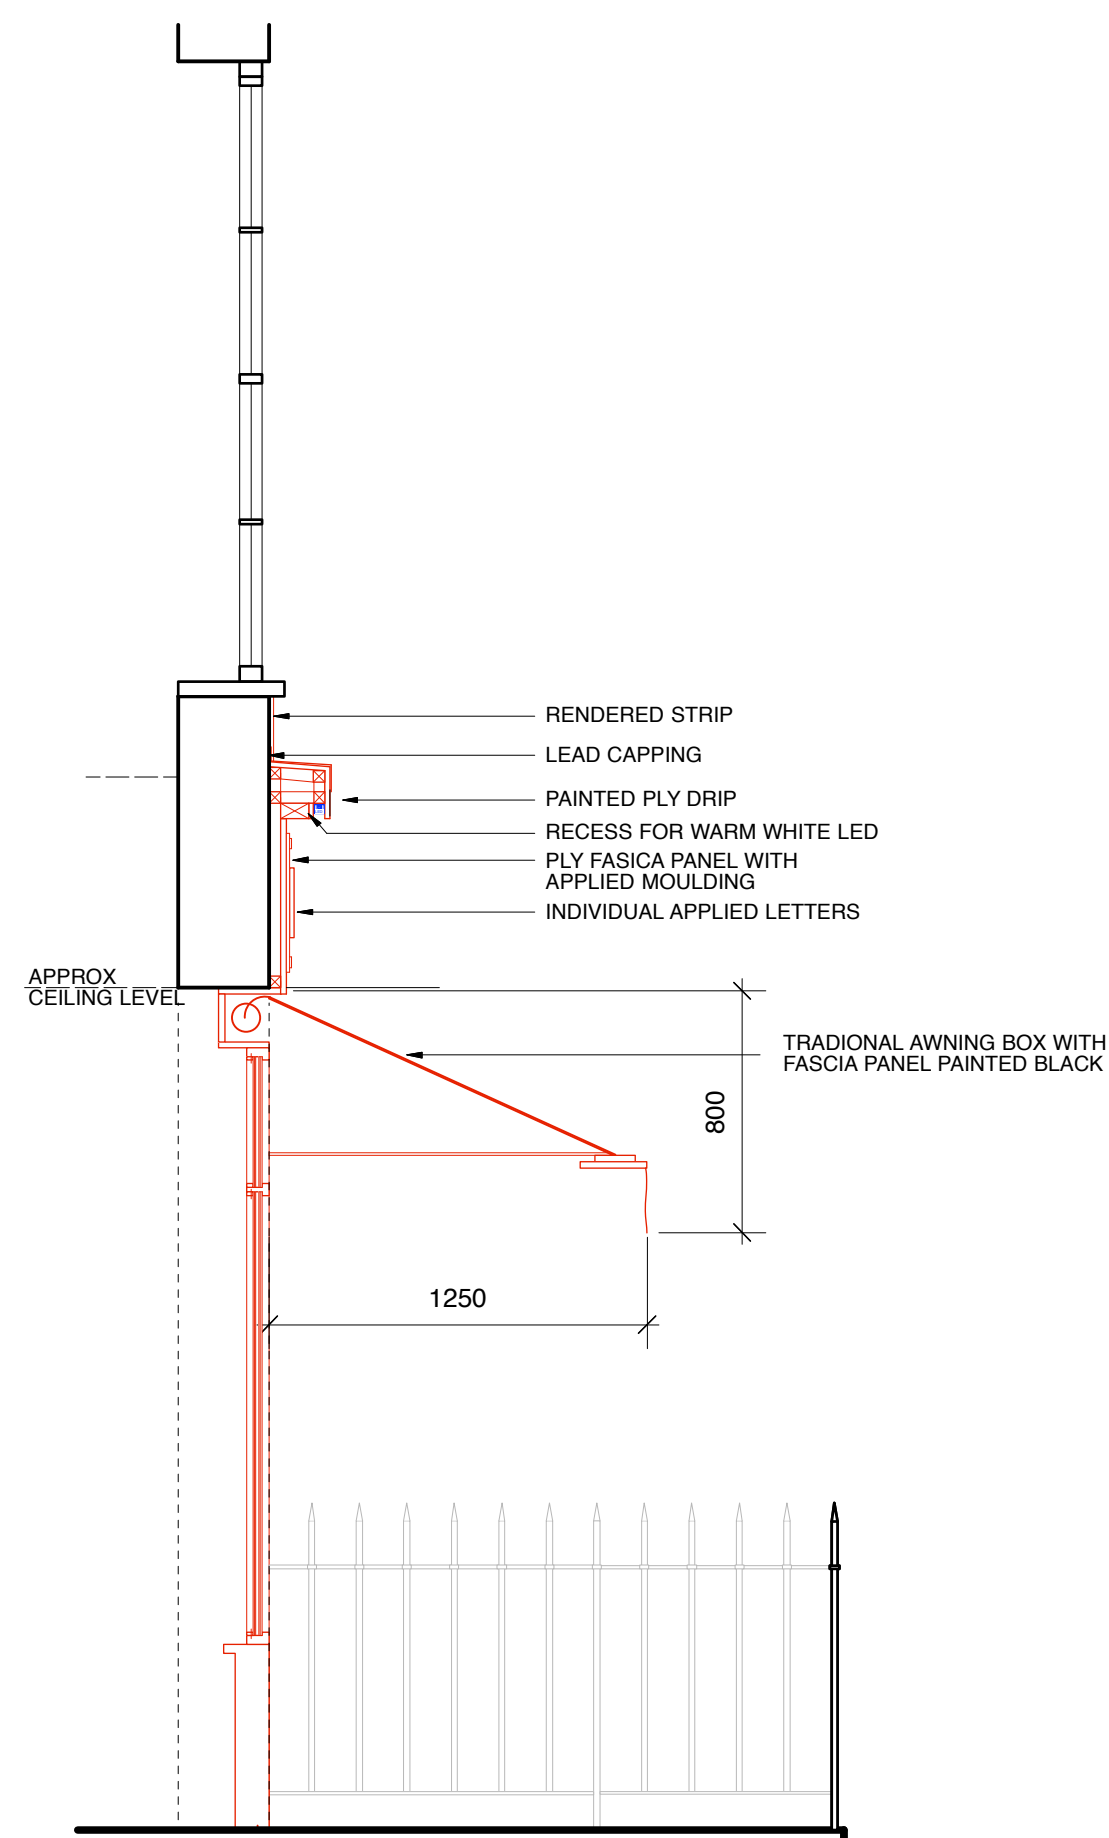

**PROPOSED SECTION A (AWNING DOWN)**  
SCALE 1:25 @ A1

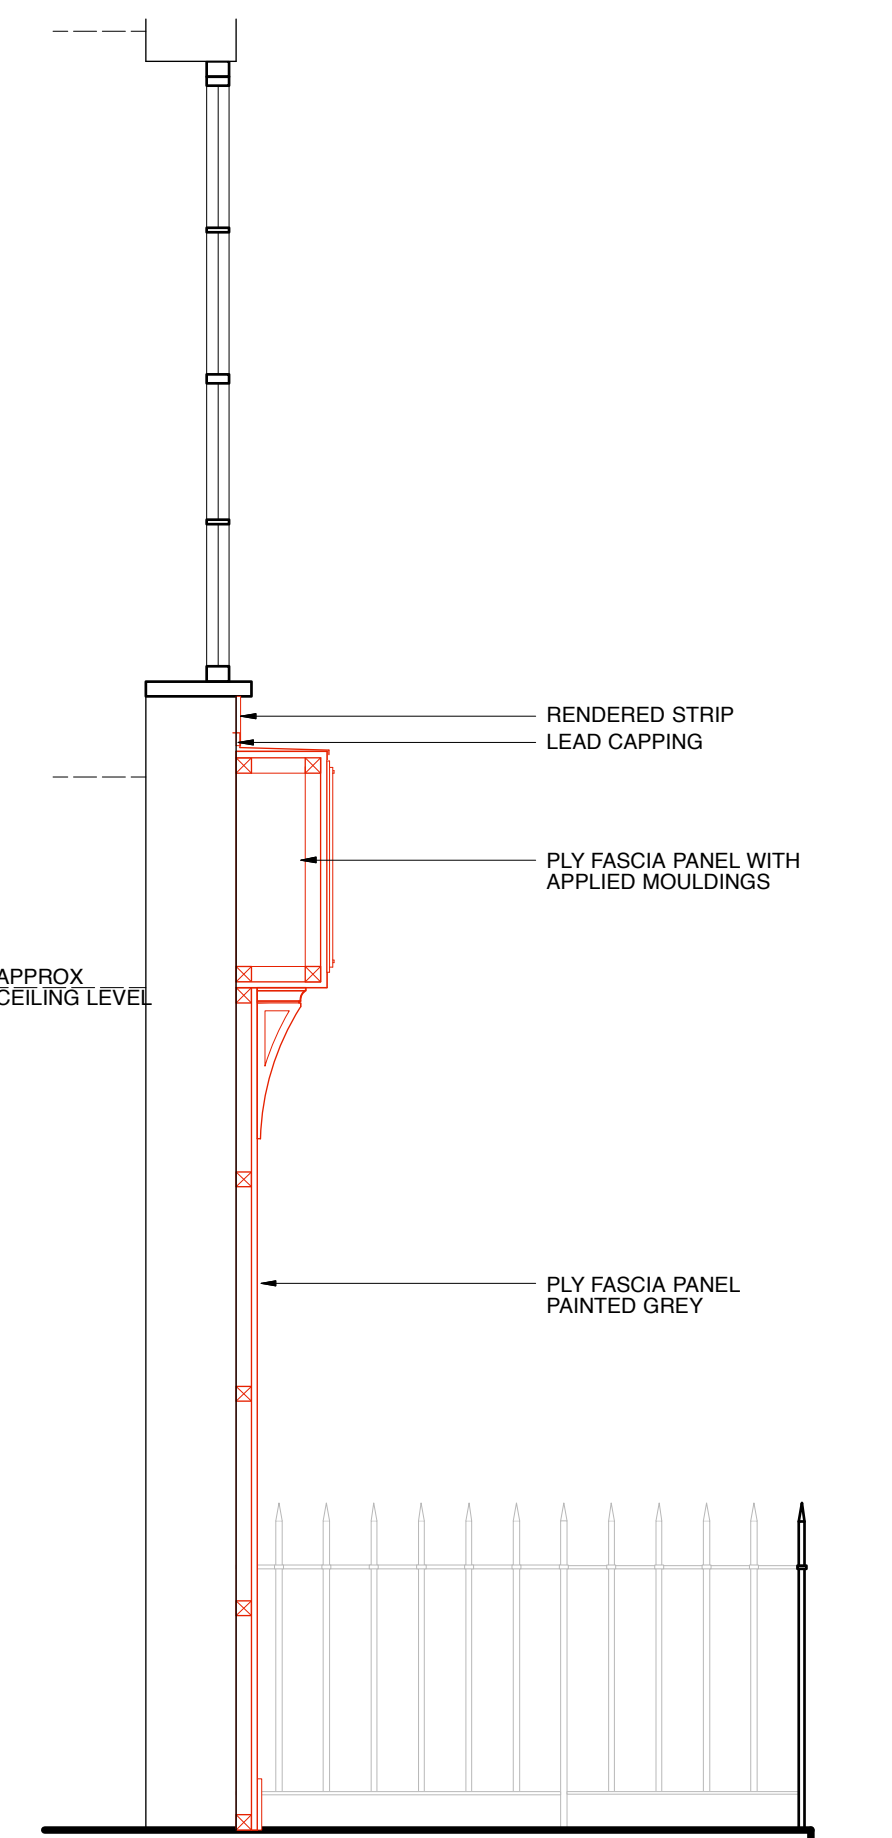

**PROPOSED SECTION B THROUGH END COLUMN**  
SCALE 1:25 @ A1

**NORTH SEA FISH**  
PROPOSED EXTERIOR ELEVATION

**KINGS CROSS**

Revision	Date	Description
A	18/12/15	Scheme amended to suit planning dept. feedback.

**technical procurement**  
All together more efficient.

client:	Technical Procurement
job title:	North Sea Fish - Kings Cross
drawing Title:	Proposed Exterior Elevation (PLANNING) (2 OF 2)

job no:	1719	scale:	1:50 @ A1 - 1:100 @ A3
drwg. no:	P03	date:	November 2015
revision:	A	drawn by:	AJM
		checked by:	SET