
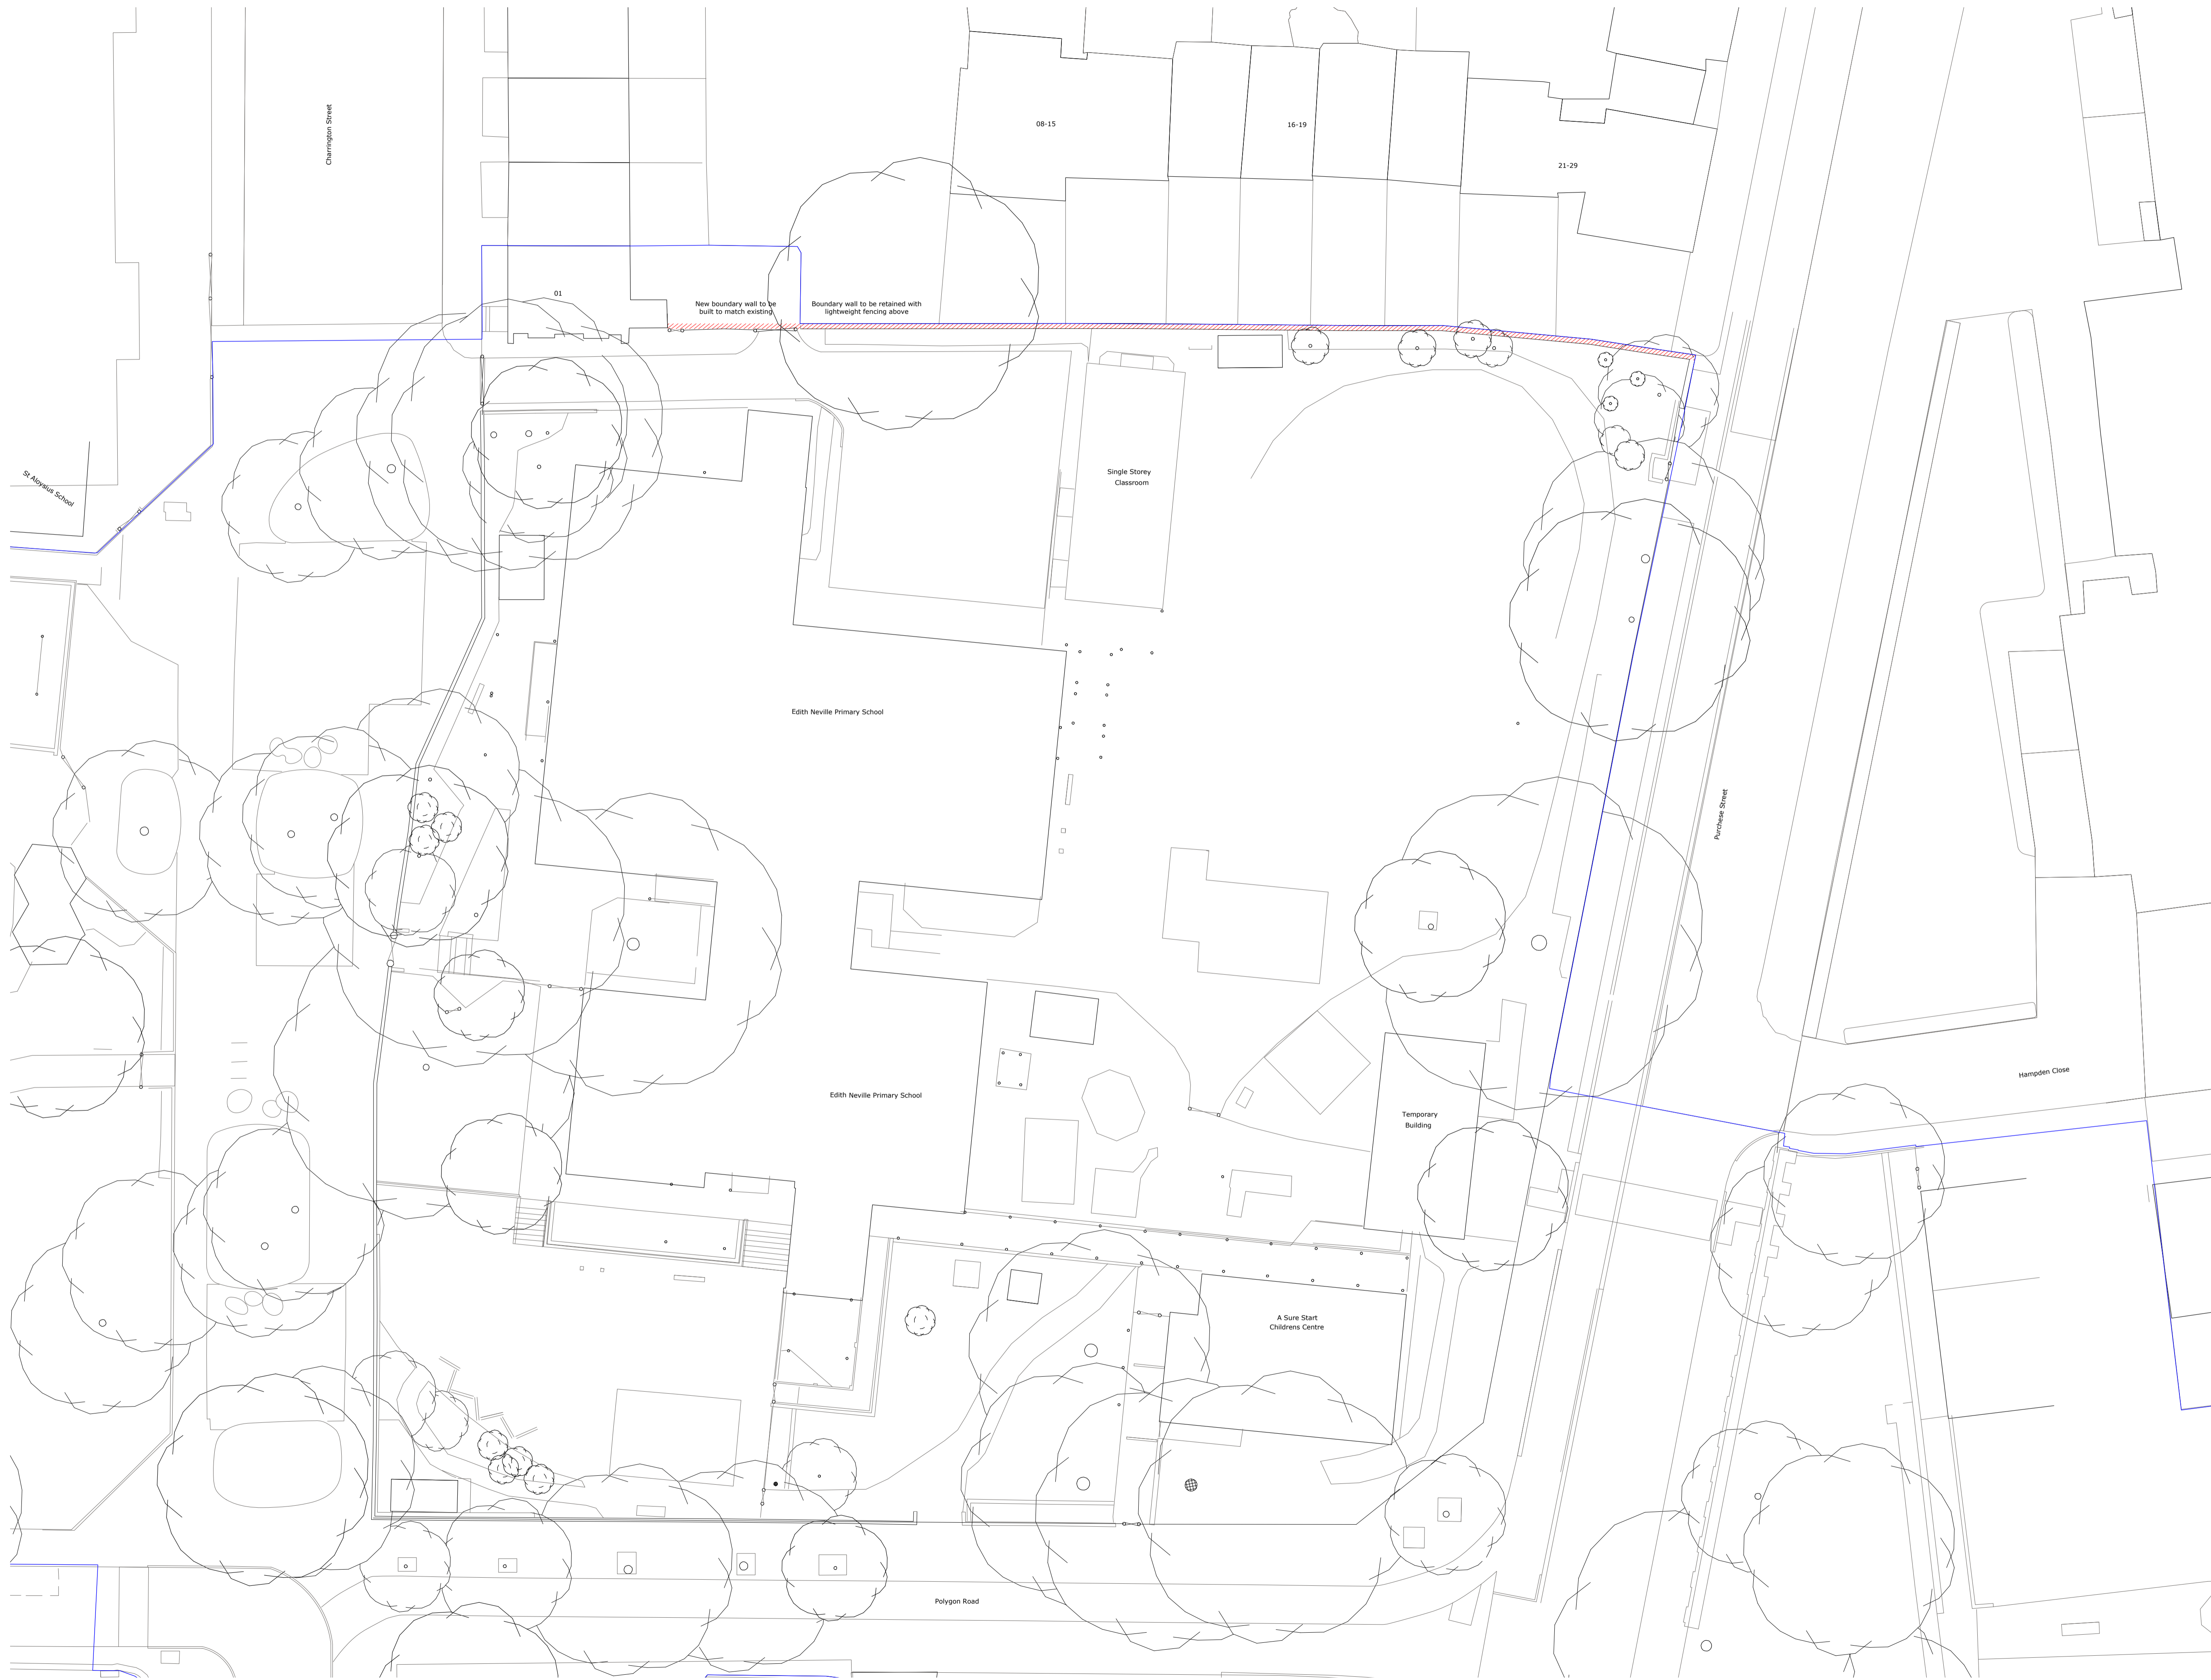


PLANNING ISSUE

Check all dimensions on site. Do not scale off drawings without prior consultation. Any discrepancies to be reported to architects before execution of relevant works. This drawing has been produced for LB Camden for the works at Edith Neville Primary School and for that application alone and is not intended for use by any other person or for any other purpose. Drawings remain copyright of Hayhurst and Co and may not be reproduced without written consent or licence.

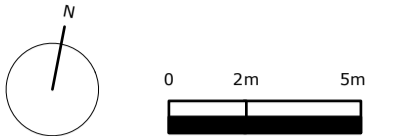

Issue/Revision	Date	Rev
Project: New Build Primary School Edith Neville Primary School		
Scale: 1:200 Original Size: A1		
Subject: Ground Floor Plan - Existing Date: 27.11.2015		
Drawing No.: 176 A001		