


THIS DRAWING IS COPYRIGHT OF dRMM LIMITED.
 THE ORIGINAL HAND COPY OF THIS DRAWING HAS BEEN EXECUTED TO SCALE AND IS BASED ON AVAILABLE SURVEY INFORMATION. REPRODUCTION AND ELECTRONIC DISSEMINATION MAY RESULT IN DISTORTION AND REDUCTION OF DRAWING CONTENT. dRMM LIMITED TAKES NO RESPONSIBILITY FOR MEASUREMENTS OR SCALING TAKEN FROM ANY OTHER DRAWING THAN THE ORIGINAL HAND COPY ISSUED BY dRMM AND NO RELIANCE MAY BE PLACED ON SUCH DIMENSIONS. IF NO DIMENSION IS GIVEN, IT IS THE RESPONSIBILITY OF THE RECIPIENT TO ASCERTAIN THE DIMENSION SPECIFICALLY FROM THE ARCHITECT OR BY SITE MEASUREMENT. THE SIGNING OF ALL STRUCTURAL & SERVICE ELEMENTS MUST ALWAYS BE CHECKED AGAINST THE RELEVANT ENGINEERS DRAWINGS. ANY OMISSIONS OR DISCREPANCIES BETWEEN DRAWING INFORMATION SHOULD BE BROUGHT TO THE ATTENTION OF THE CONTRACT ADMINISTRATOR.

CDM REGISTER: FLAGGED HAS ISSUES RELATING TO CONSTRUCTION (DESIGN AND MANAGEMENT) TO BE ADDRESSED DURING DESIGN DEVELOPMENT. TO BE READ IN CONJUNCTION WITH DESIGN RISK REGISTER AND RESIDUAL RISK REGISTER.
 ALL INTERNAL LAYOUTS ARE INDICATIVE ONLY.

NOTES

- ALL PLANS ARE CUT AT 1500 AFFL

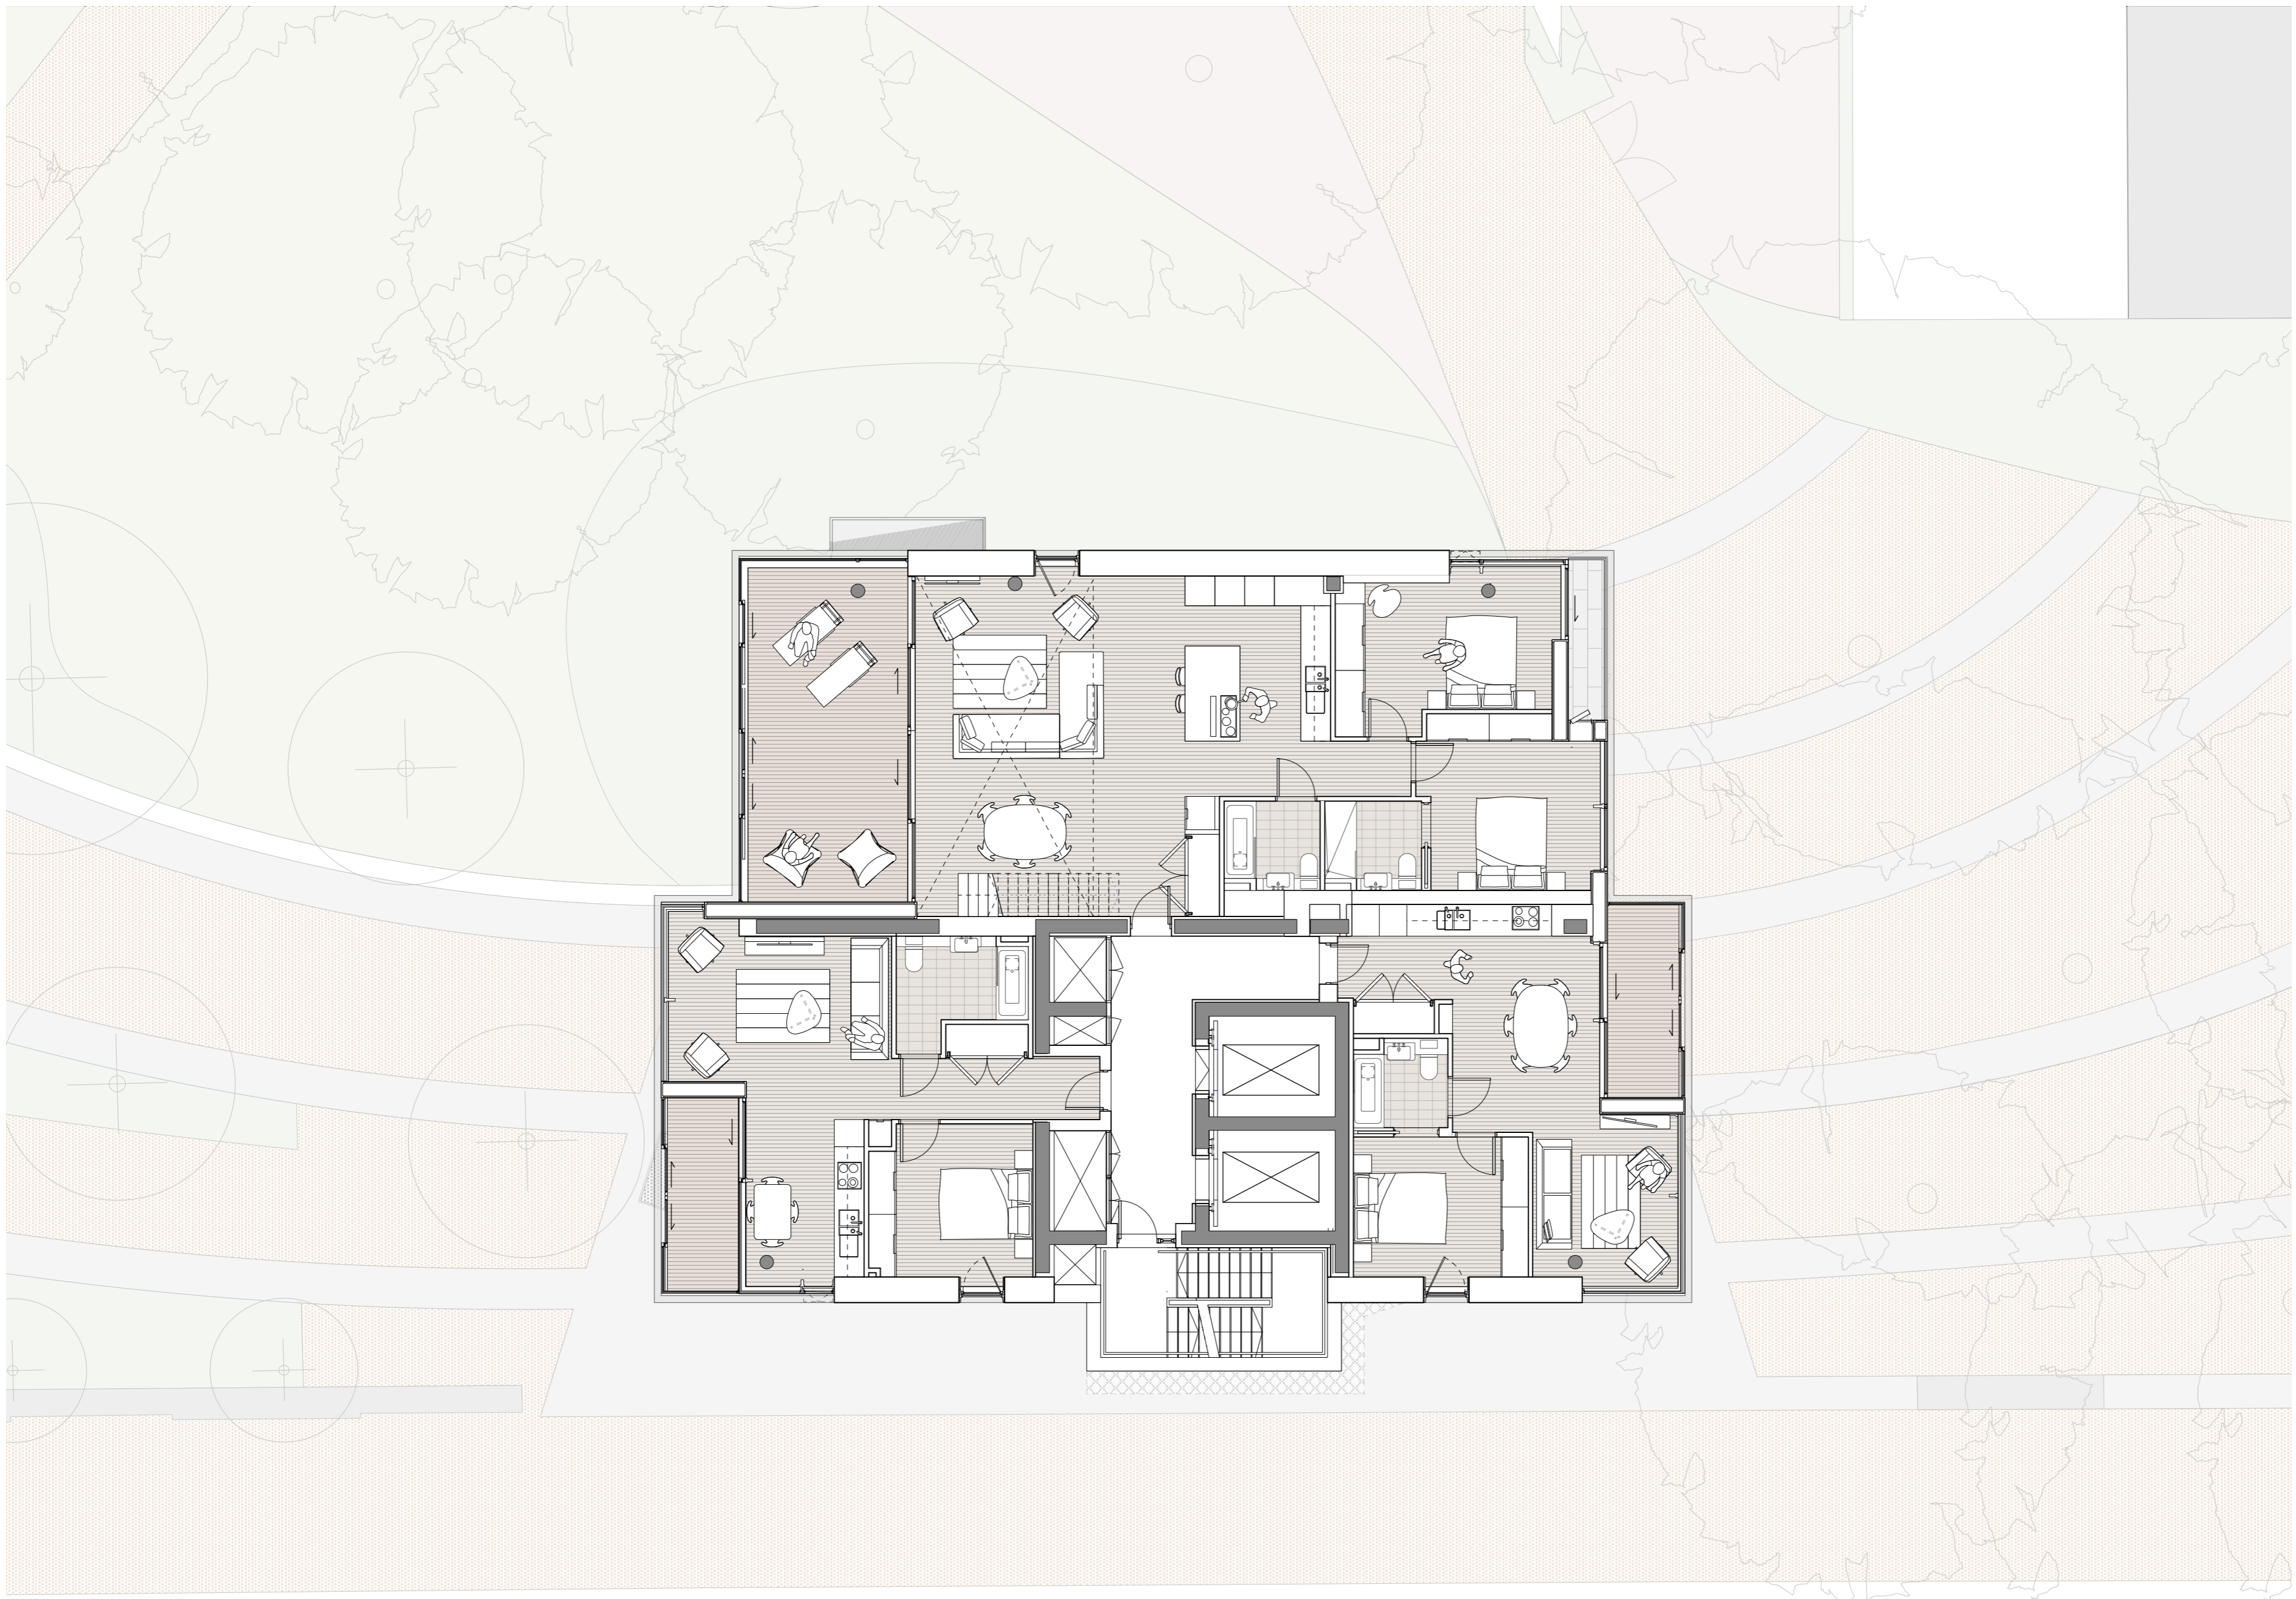

P03 PLANNING ISSUE


REVISION NOTES

NO	DESCRIPTION	BY	CHK	QA	DATE

NO	DESCRIPTION	BY	CHK	QA	DATE
P03	PLANNING ISSUE	JLA	JST		30.11.15
P02	FINAL DRAFT PLANNING ISSUE	JLA	JST		03.11.15
P01	DRAFT PLANNING	VG	JST	JL	23.10.15
00	DRAFT PLANNING	VG	JST		12.10.15

 dRMM Ltd
 de Rijke Nash Norgan Architects
 Magdalen House • 136-146 Tooley St
 London SE1 2TU UK
 T +44 (0)20 7603 0777
 E mail@dmm.co.uk

SITE PLAN - KEY

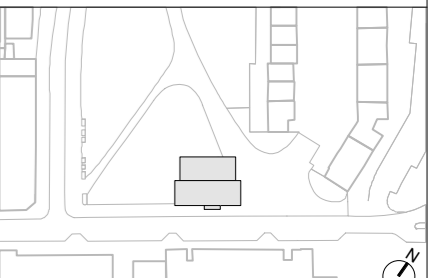

AUTHOR
 dRMM ARCHITECTS
TITLE
 LEVEL 15 PLAN

PROJECT	SCALE	SIZE
BRILL PLACE	1:100	A2
DRAWING NO	1:200	A4
372-L15-207		REVISION
		P03