

0 3 5 M




THIS DRAWING IS COPYRIGHT OF dRMM LIMITED.
THE ORIGINAL HANDCOPY OF THIS DRAWING HAS BEEN EXECUTED TO SCALE AND IS BASED ON AVAILABLE SURVEY INFORMATION. REPRODUCTION AND ELECTRONIC DISSEMINATION MAY RESULT IN DISTORTION AND REDUCTION OF DRAWING CONTENT. dRMM LIMITED TAKES NO RESPONSIBILITY FOR MEASUREMENTS OR SCALING TAKEN FROM ANY OTHER DRAWING THAN THE ORIGINAL HANDCOPY ISSUED BY dRMM AND NO RELIANCE MAY BE PLACED ON SUCH DIMENSIONS. IF NO DIMENSION IS GIVEN, IT IS THE RESPONSIBILITY OF THE RECIPIENT TO ASCERTAIN THE DIMENSION SPECIFICALLY FROM THE ARCHITECT OR BY SITE MEASUREMENT. THE SOUND OF ALL STRUCTURAL & SERVICE ELEMENTS MUST ALWAYS BE CHECKED AGAINST THE RELEVANT ENGINEERS DRAWINGS. ANY OMISSIONS OR DISCREPANCIES BETWEEN DRAWING INFORMATION SHOULD BE BROUGHT TO THE ATTENTION OF THE CONTRACT ADMINISTRATOR.
CDM REGISTER: FLAGGED HAS ISSUES RELATING TO CONSTRUCTION (DESIGN AND MANAGEMENT) TO BE ADDRESSED DURING DESIGN DEVELOPMENT. TO BE READ IN CONJUNCTION WITH DESIGN RISK REGISTER AND RESIDUAL RISK REGISTER.
ALL INTERNAL LAYOUTS ARE INDICATIVE ONLY.

- LANDSCAPE DESIGN SHOWN INDICATIVELY - REFER TO LANDSCAPE DRAWINGS
- THE BACKGROUND AND CONTEXT, INCLUDING THE FRANCIS CRICK INSTITUTE IS SHOWN FOR ILLUSTRATIVE PURPOSES ONLY. THE ACCS ARE CORRECT BUT THE DRAWN FORM IS NOT BASED UPON SURVEY INFORMATION
- TREES SHOWN INDICATIVELY WITH REGARD TO EXACT SIZE AND POSITION

NOTES

- ALL PLANS ARE CUT AT 1500 AFFL

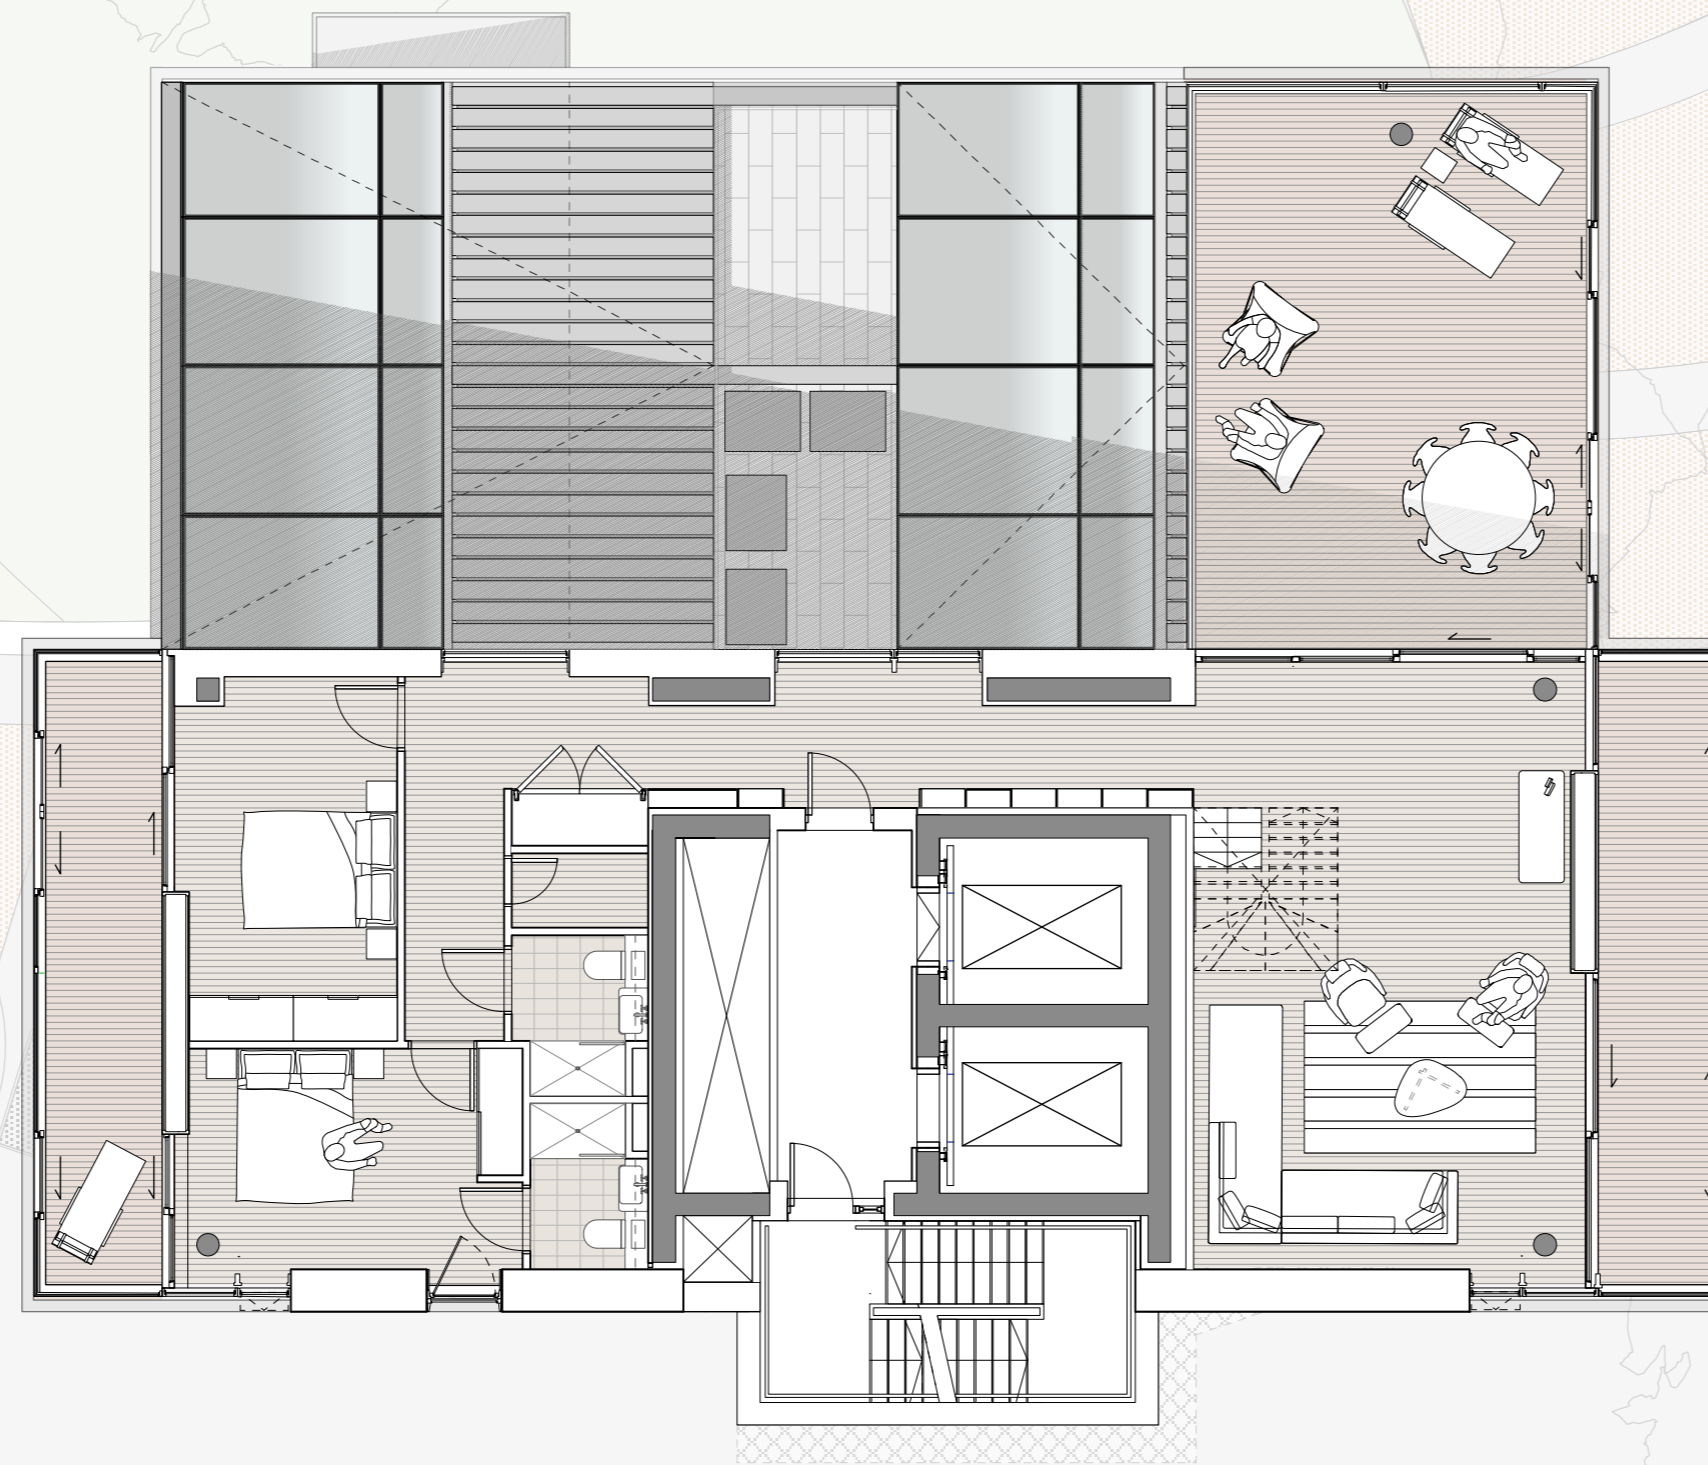

P03 PLANNING ISSUE


REVISION NOTES

REVISION	DESCRIPTION	BY	CHK	QA	DATE

NO	REVISION	DESCRIPTION	BY	CHK	QA	DATE
P03	PLANNING ISSUE		JLA	JST		30.11.15
P02	FINAL DRAFT PLANNING ISSUE		JLA	JST		03.11.15
P01	DRAFT PLANNING		VG	JST	JL	23.10.15
00	DRAFT PLANNING		VG	JST		12.10.15

dRMM Ltd
de Rijke Nash Norgan Architects
Magdalen House • 136-140 Tooley St
London SE1 2TU UK
T +44 (0)20 7463 0777
E mail@dmm.co.uk

SITE PLAN - KEY

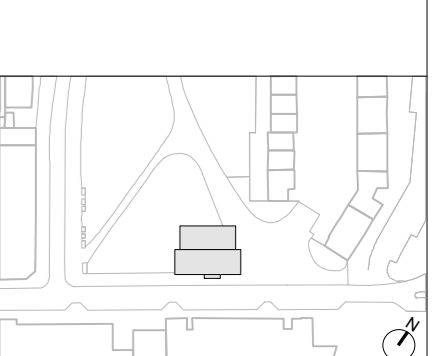

AUTHOR
dRMM ARCHITECTS

TITLE
LEVEL 18 PLAN

PROJECT	SCALE	SIZE
BRILL PLACE	1:100	A2
	1:200	A4
DRAWING NO	REVISION	
372-L18-210		P03