


THIS DRAWING IS COPYRIGHT © dRMM LIMITED
 THE ORIGINAL HARDCOPY OF THIS DRAWING HAS BEEN EXECUTED TO SCALE AND IS BASED ON AVAILABLE SURVEY INFORMATION. REPRODUCTION AND ELECTRONIC DISSEMINATION MAY RESULT IN DISTORTION AND REDUCTION OF DRAWING CONTENT. dRMM LIMITED TAKES NO RESPONSIBILITY FOR MEASUREMENTS OR SCALING TAKEN FROM ANY OTHER DRAWING THAN THE ORIGINAL HARDCOPY ISSUED BY dRMM AND NO RELIANCE MAY BE PLACED ON SUCH MEASUREMENTS. IF NO DIMENSION IS GIVEN, IT IS THE RESPONSIBILITY OF THE RECIPIENT TO ASCERTAIN THE DIMENSION SPECIFICALLY FROM THE ARCHITECT OR BY SITE MEASUREMENT. THE SIGNED OFF ALL STRUCTURAL & SERVICE ELEMENTS MUST ALWAYS BE CHECKED AGAINST THE RELEVANT ENGINEERS DRAWINGS. ANY OMISSIONS OR DISCREPANCIES BETWEEN DRAWING INFORMATION SHOULD BE BROUGHT TO THE ATTENTION OF THE CONTRACT ADMINISTRATOR.
 CDM REGISTER: FLAGGED HAS ISSUES RELATING TO CONSTRUCTION (DESIGN AND MANAGEMENT) TO BE ADDRESSED DURING DESIGN DEVELOPMENT. TO BE READ IN CONJUNCTION WITH DESIGN RISK REGISTER AND RESidual RISK REGISTER.
 ALL INTERNAL LAYOUTS ARE INDICATIVE ONLY.

- LANDSCAPE DESIGN SHOWN INDICATIVELY - REFER TO LANDSCAPE DRAWINGS
 - THE BACKGROUND AND CONTEXT, INCLUDING THE FRANCIS CRICK INSTITUTE IS SHOWN FOR ILLUSTRATIVE PURPOSES ONLY. THE ACDS ARE CORRECT BUT THE DRAWING FORMS (NOT BASED UPON SURVEY INFORMATION)
 - TREES SHOWN INDICATIVELY WITH REGARD TO EXACT SIZE AND POSITION

NOTES

- ALL PLANS ARE CUT AT 1500 AFFL

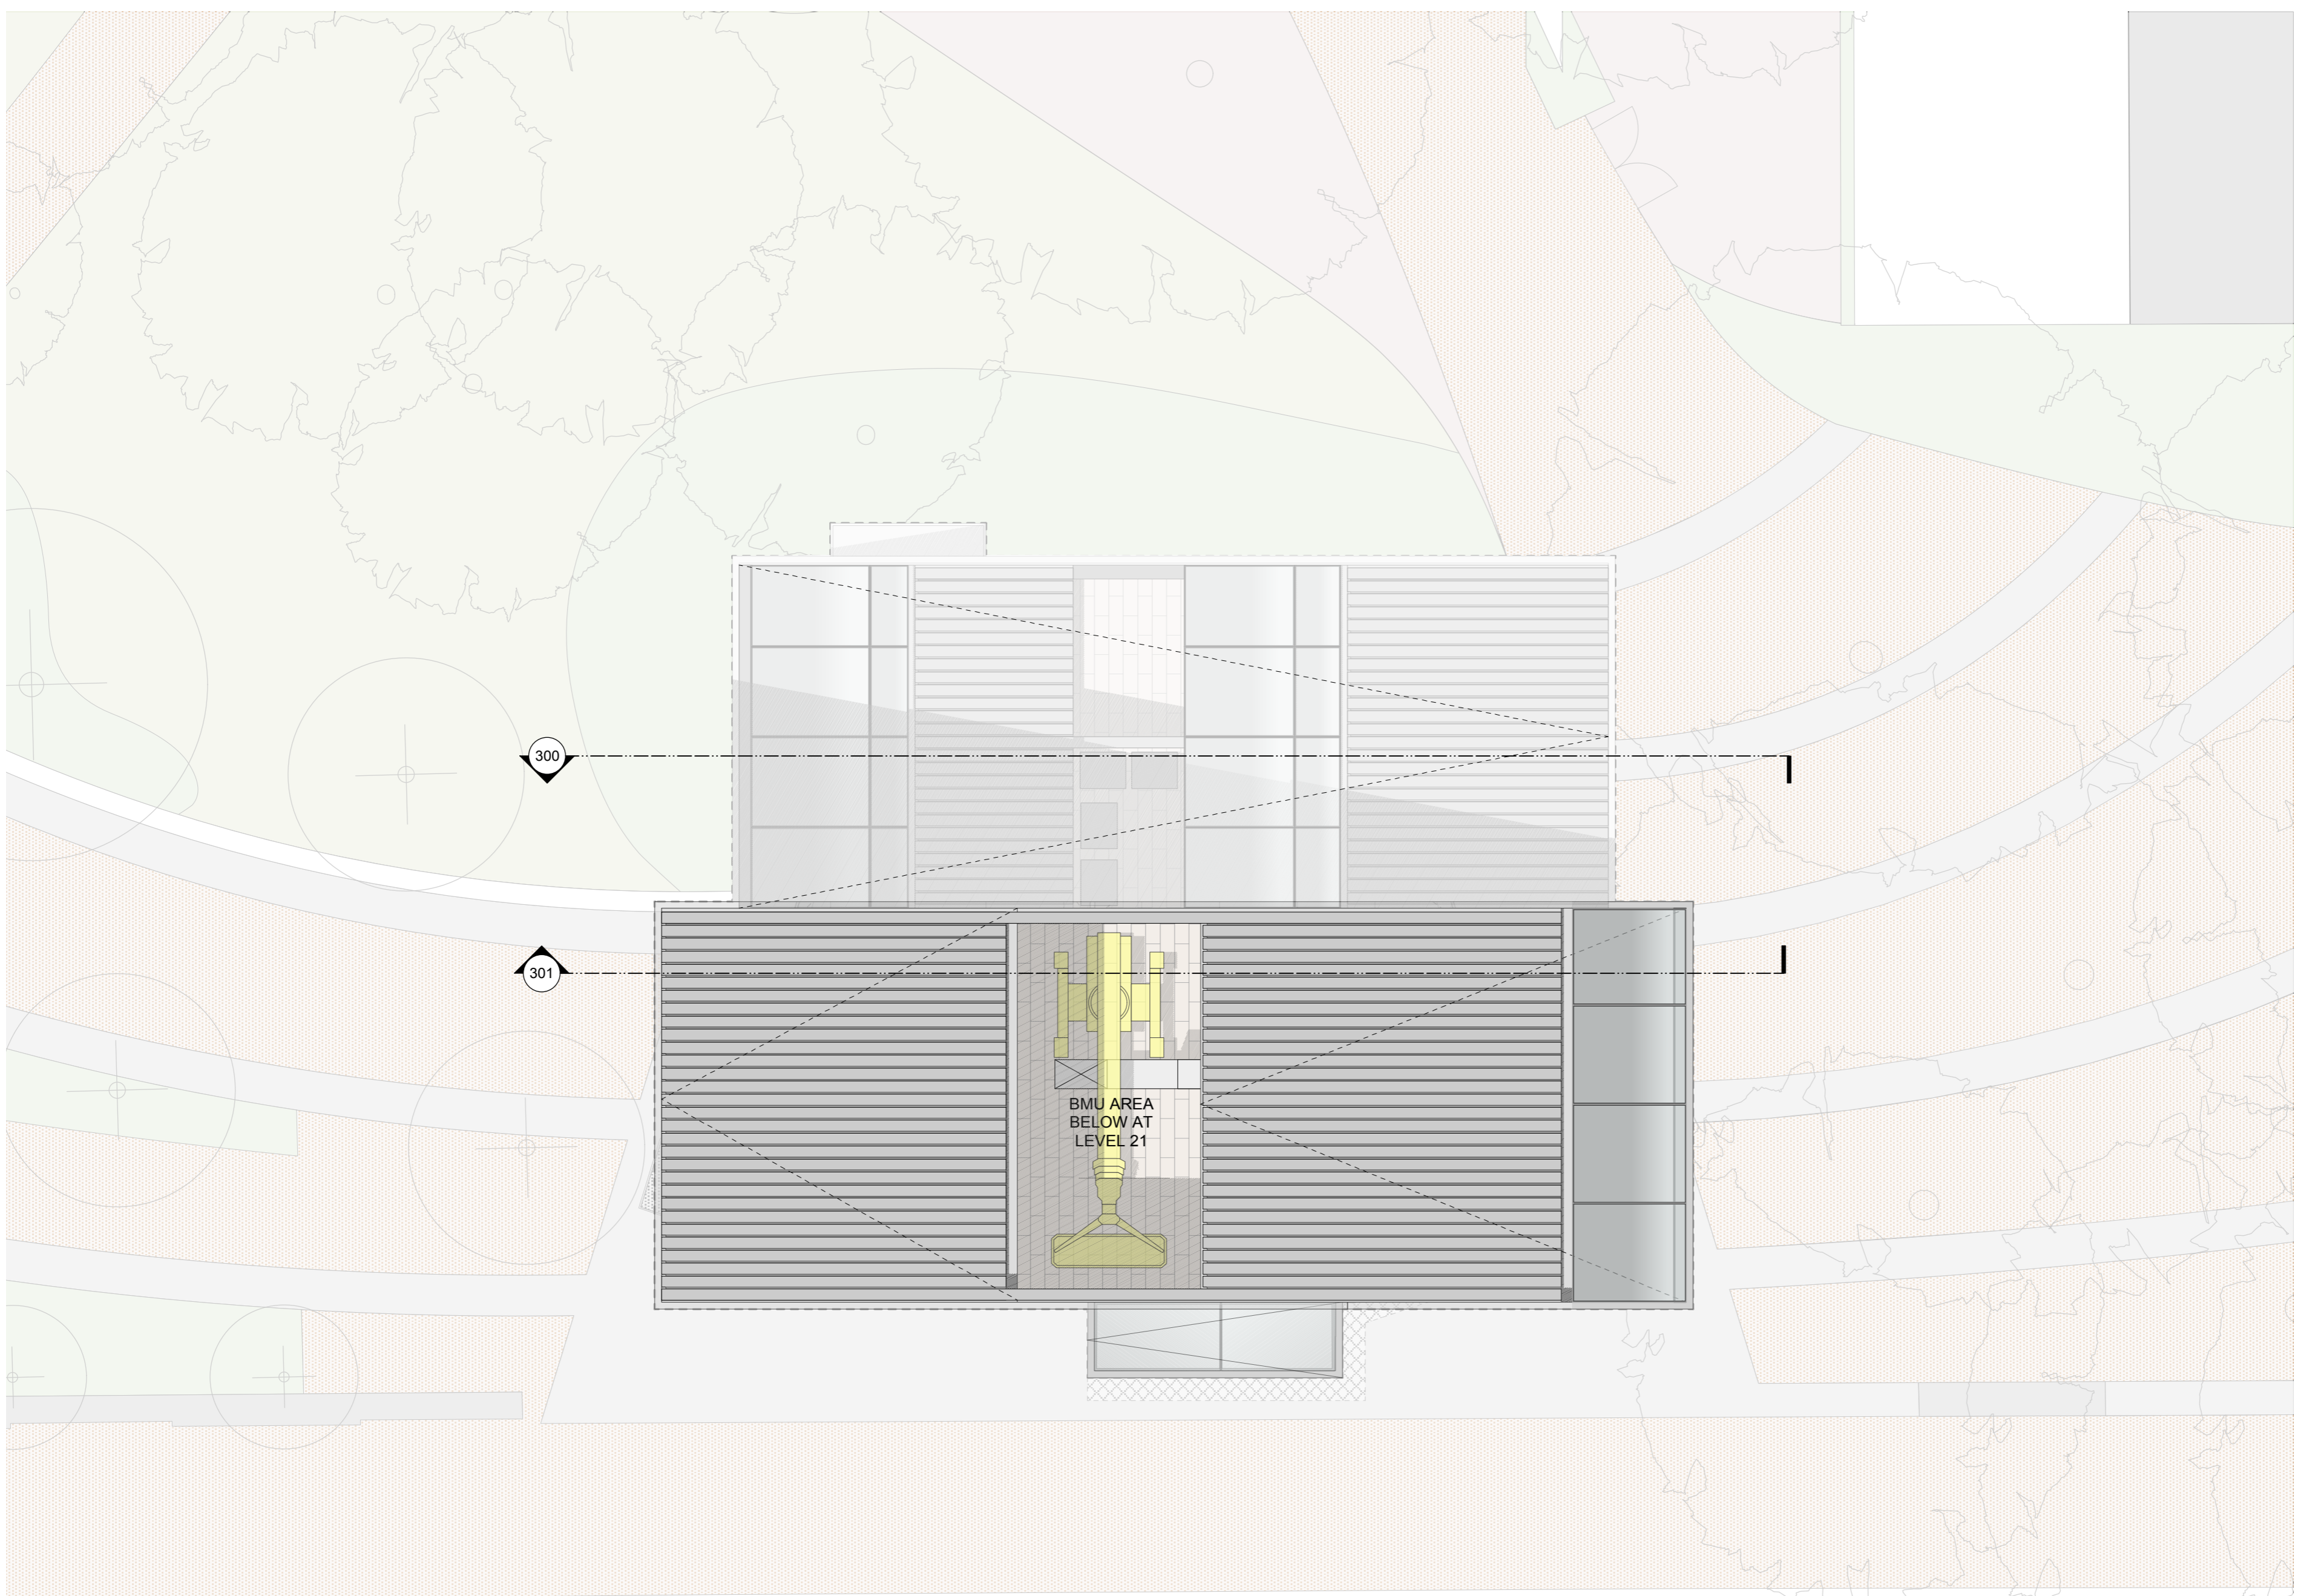

P03 PLANNING ISSUE


REVISION NOTES

NO	DATE	DESCRIPTION	BY	CHK	QA

P03	PLANNING ISSUE	J.A.	JST	30.11.15
P02	FINAL DRAFT PLANNING ISSUE	J.A.	JST	03.11.15
P01	DRAFT PLANNING	VG	JL	23.10.15
D0	DRAFT PLANNING	VG	JST	12.10.15

 dRMM Ltd
 de Rijke Marsh Morgan Architects
 Magdalen House, 136-140 Tooley St
 London SE1 2TU UK
 T +44 (0)20 7663 0777
 E mail@drrm.co.uk

SITE PLAN - KEY

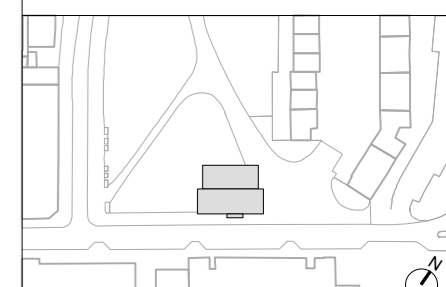

AUTHOR

dRMM ARCHITECTS
TITLE
ROOF PLAN

PROJECT	SCALE	SIZE
BRILL PLACE	1:100 1:200	A2 A4
DRAWING NO	REVISION	
372-RF-215	P03	