



FRONT ELEVATION TO SPODE WALK

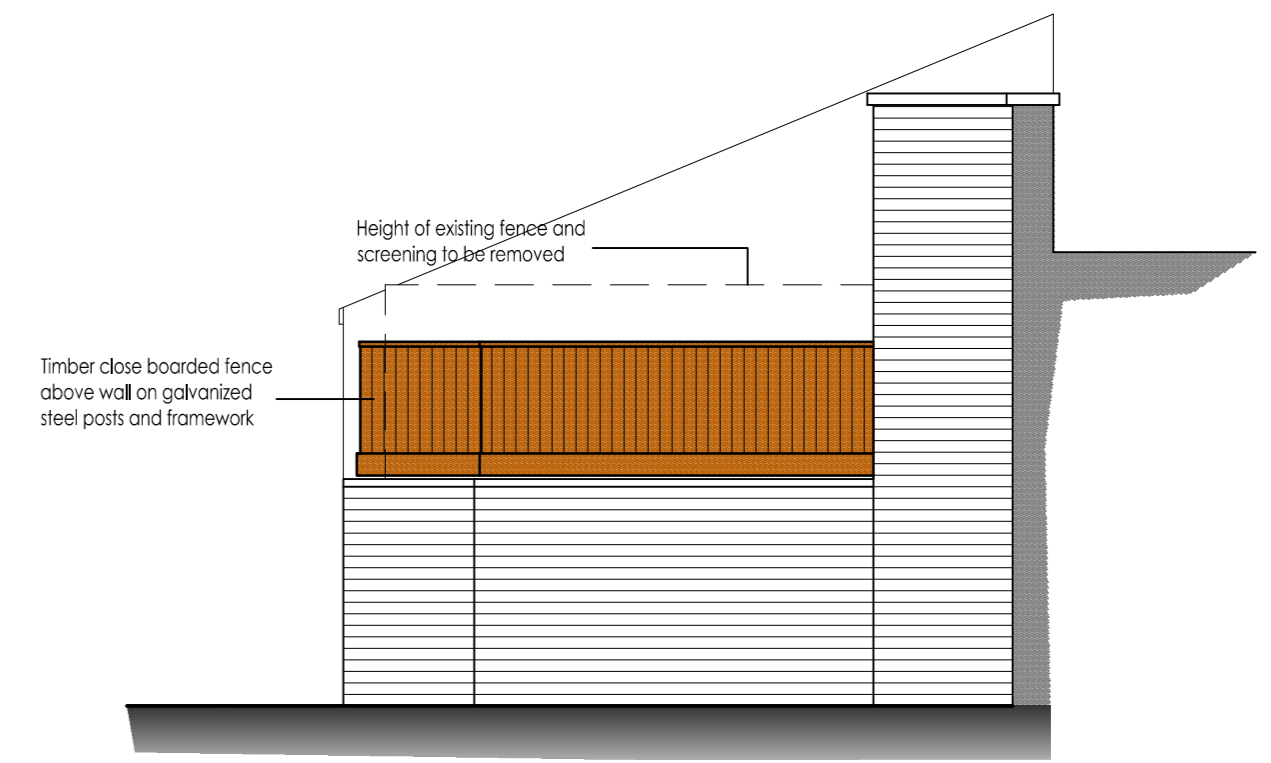

SIDE ELEVATION

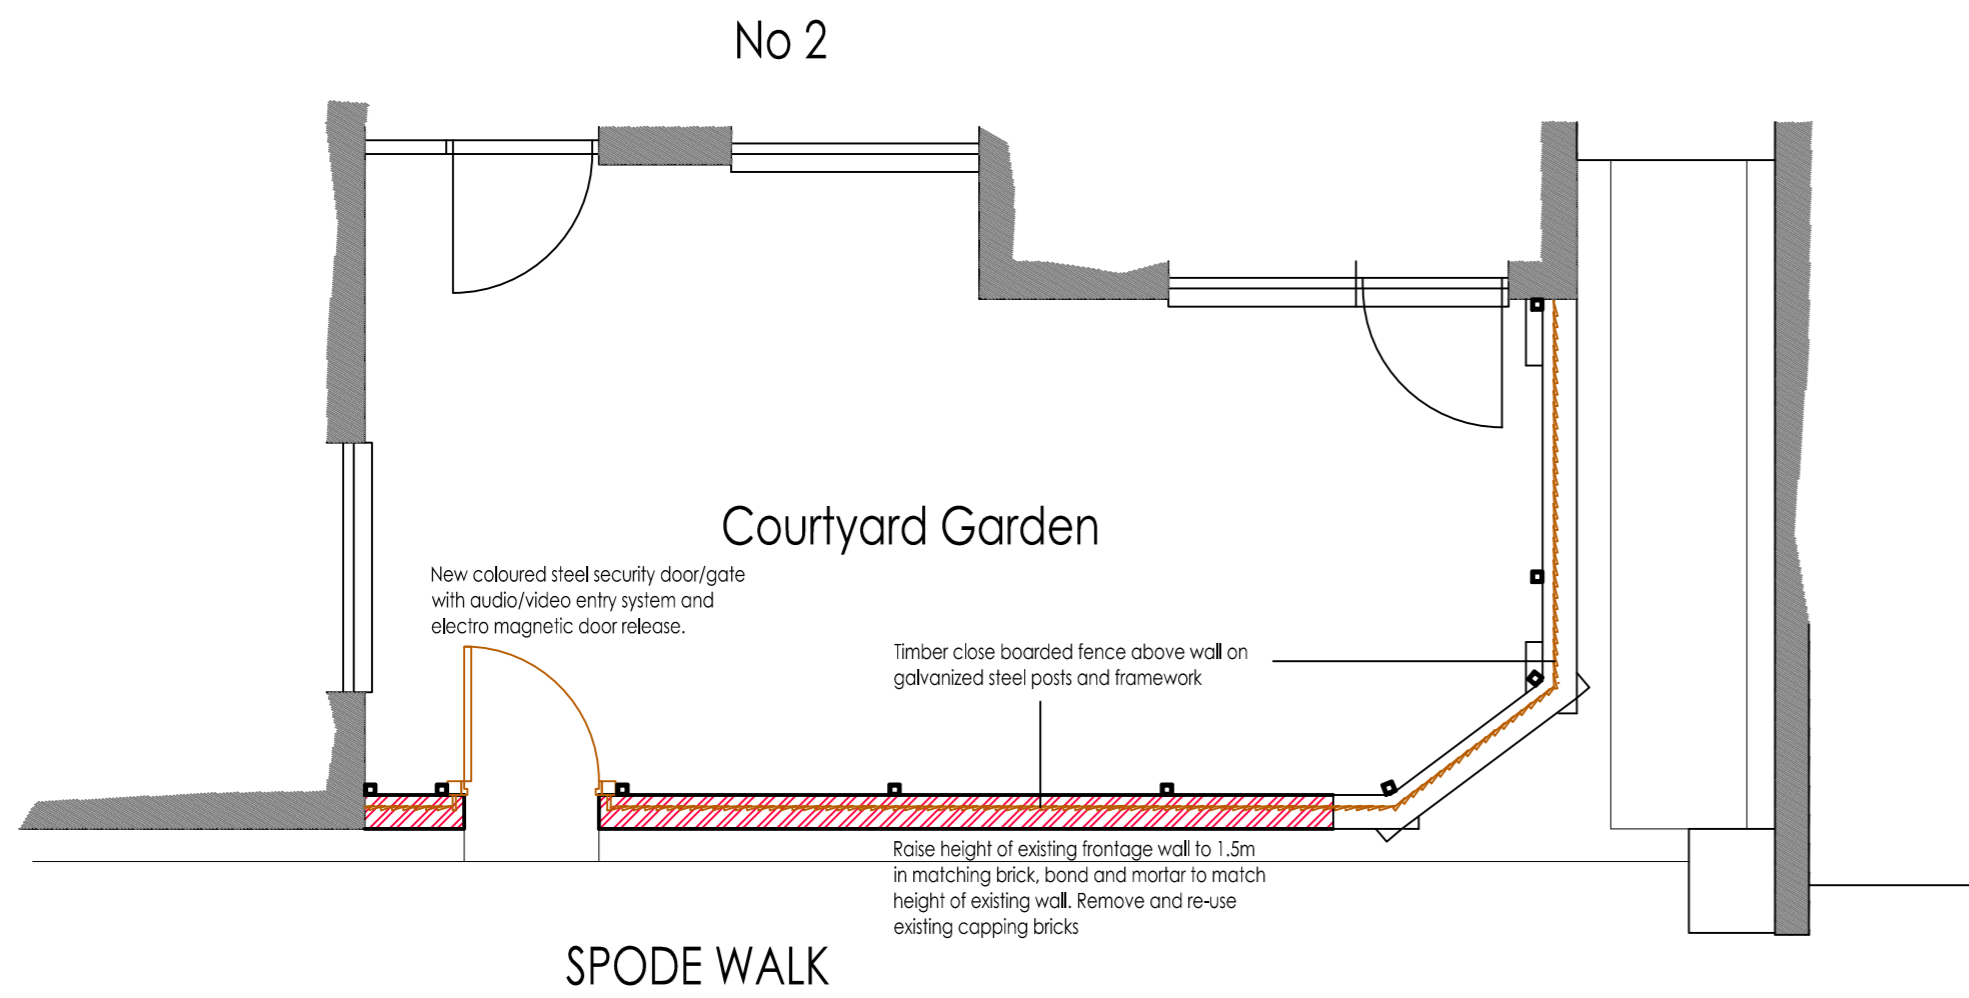

Whymark & Moulton
 Chartered Surveyors &
 Building Engineers

14 Cornard Road, Sudbury
 Suffolk, CO10 2XA

Tele: 01787 371371




Project **FRONT BOUNDARY SCREEN WALL
 2 SPODE WALK
 LONDON
 NW6 1XS**

AS PROPOSED

Scale **1:50,** Date **Nov 2015**

Drawing No **15/168-03 A**

Amendments
 A 21.12.2015 Design amended to LPA requirements