

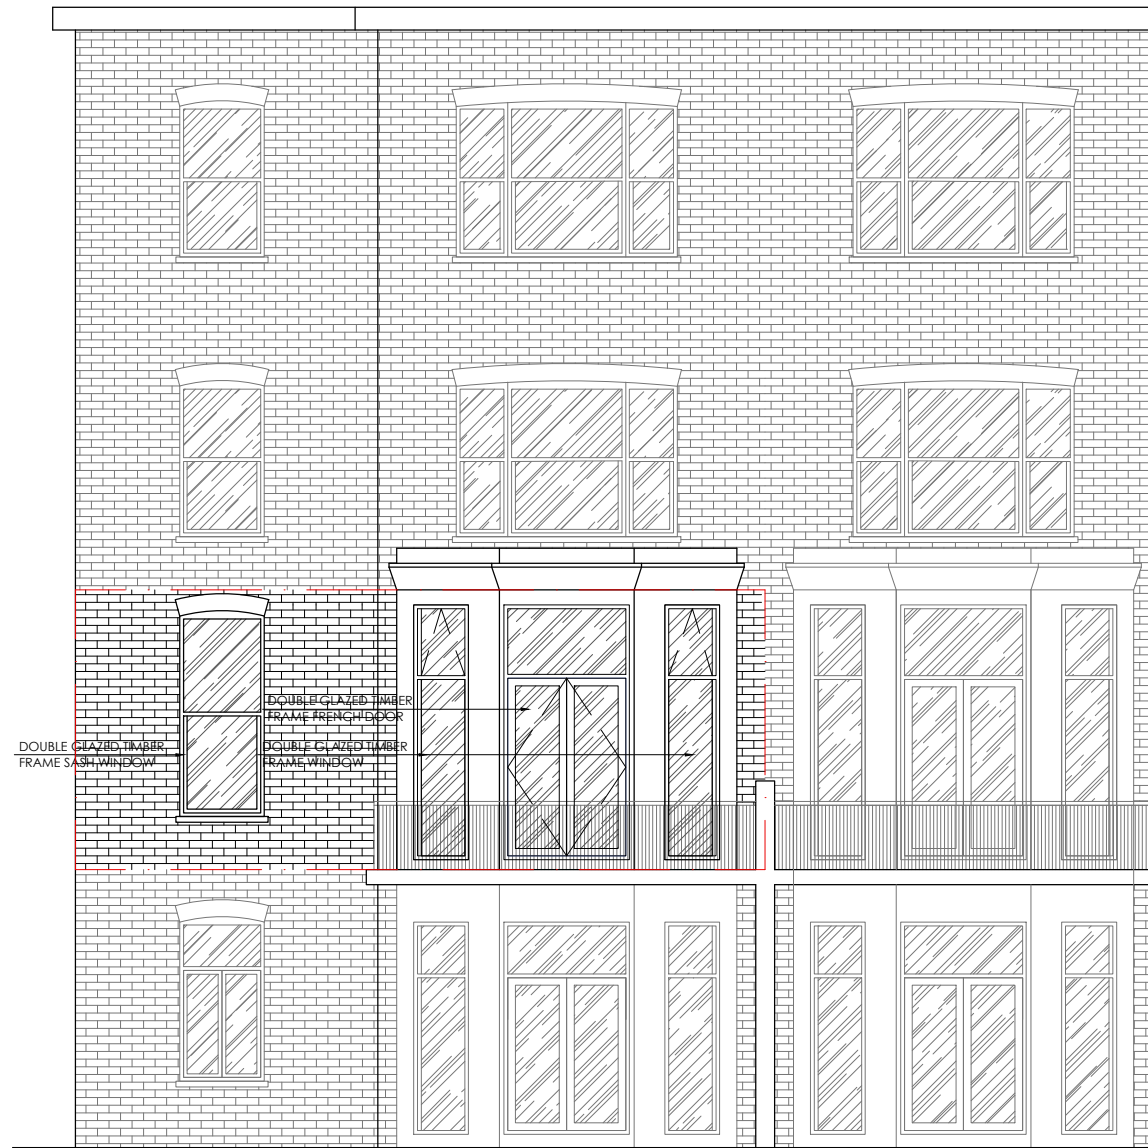


PROPOSED UPPER GROUND FLOOR

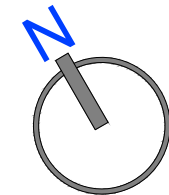

PROPOSED REAR ELEVATION

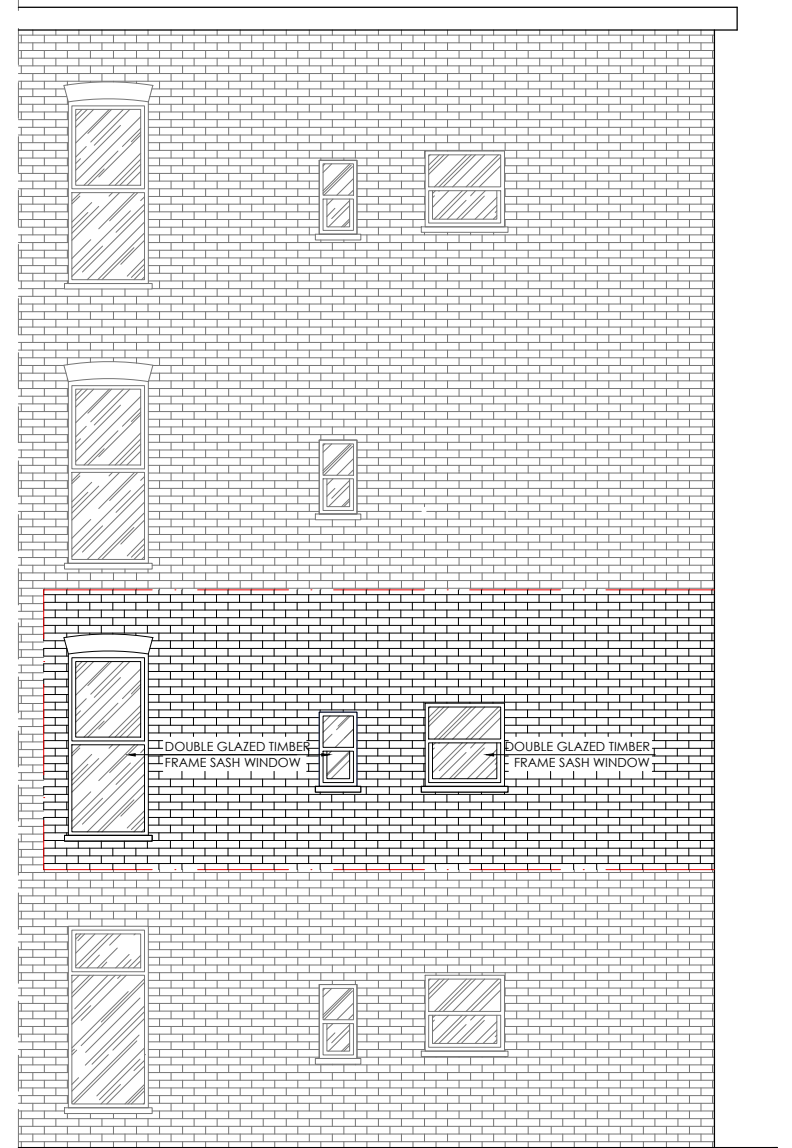

PROPOSED RIGHT SIDE ELEVATION

- Notes
- 1- This drawing is not for construction;
  - 2- All Dimension are in millimeters;
  - 3- Dimensions are not to be scaled directly from drawings;
  - 4- All dimensions are to be checked on site and the Architect is to be inform of any discrepancies before construction commences;
  - 5- All references to drawings refer to current revision of that drawing;

CHANGE OF WINDOWS

PROPOSED FLOOR PLANS AND ELEVATIONS

ADDRESS: 80C BELSIZE PARK GARDENS LONDON NW3 4NG

CILENT: ALMAX GROUP

DRAWN: DB DRG NO: B002\_02

SCALE: 1:100/ A3 DATE: DEC 2015

NOTES: - THIS DRAWING IS NOT TO BE USED FOR CONSTRUCTION