
 
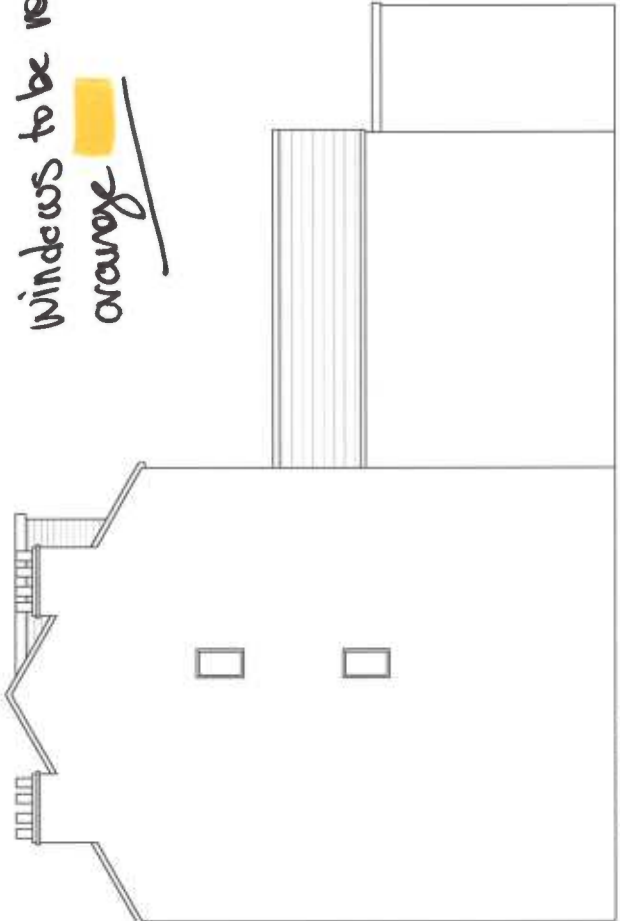


Windows to be replaced are marked orange

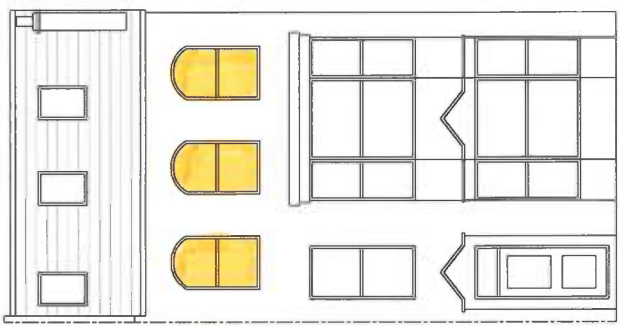

ADDRESS: 11 WESTBERE ROAD NW2 3SP		SCALE: 1:100	DATE: AUG 2013
DETAILS: LOFT CONVERSION		SIZE: A3	DRAWING NO: 11/02

SIDE ELEVATION

FRONT ELEVATION