


1 EXISTING BASEMENT FLOOR PLAN  
SCALE 1:100@A3



2 EXISTING GROUND FLOOR PLAN  
SCALE 1:100@A3

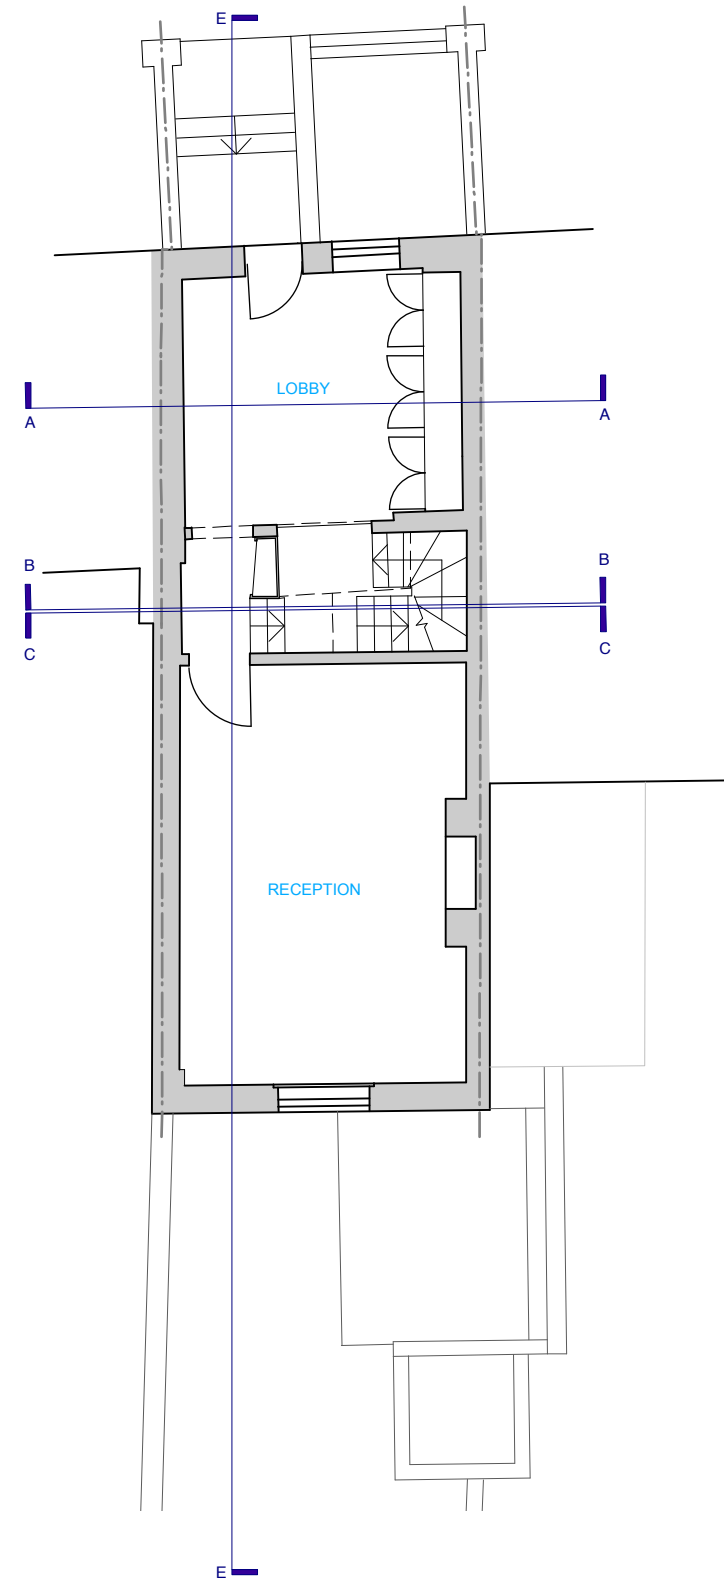

Rev P1 - 18.12.15 Issued for Planning



UNIT 1A HAZELWOOD, GOLBORNE GARDENS  
LONDON W10 5DT

T: +44 (0)7776 085694  
E: HELLO@TRELLIKDESIGNSTUDIO.COM  
W: WWW.TRELLIKDESIGNSTUDIO.COM

<b>Client:</b> EDOUARD & ANNE-SOPHIE	<b>Date Created:</b> SEPTEMBER 2015
---	--

**Project:**  
66 LEIGHTON ROAD

**Drawing Title:**  
EXISTING BASEMENT & GROUND FLOOR PLAN

<b>Scale:</b> 1:100	<b>Revision Date:</b> 18.12.15
------------------------	-----------------------------------

<b>Drawing No:</b> 1502-EX-010	<b>Checked by:</b> NG	<b>Revision:</b> P1
-----------------------------------	--------------------------	------------------------

DO NOT SCALE FROM DRAWING, ALL DIMS TO BE  
CHECKED ON SITE. REPORT OMISSIONS AND  
DISCREPANCIES TO THE ARCHITECT IMMEDIATELY