


1 EXISTING FIRST FLOOR PLAN
SCALE 1:100@A3

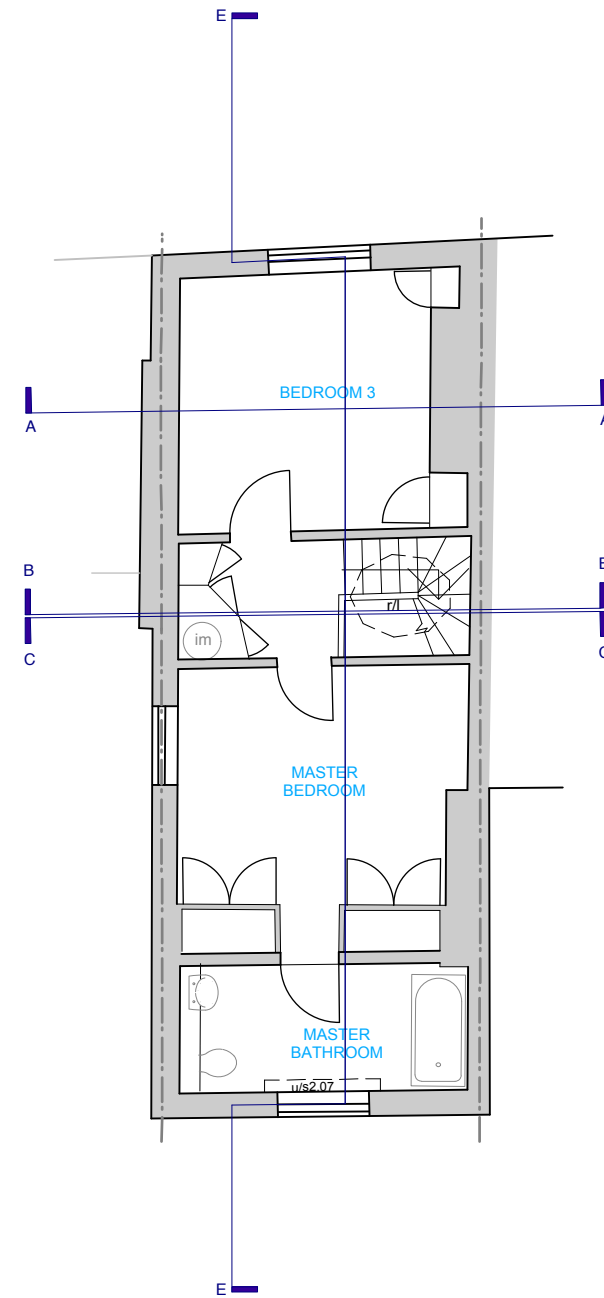

2 EXISTING SECOND FLOOR PLAN
SCALE 1:100@A3



Rev P1 - 18.12.15 Issued for Planning

**TRELLIK
DESIGN
STUDIO**
UNIT 1A HAZELWOOD, GOLBORNE GARDENS
LONDON W10 5DT

T: +44 (0)7776 085694
E: HELLO@TRELLIKDESIGNSTUDIO.COM
W: WWW.TRELLIKDESIGNSTUDIO.COM

Client: EDOUARD & ANNE-SOPHIE	Date Created: APRIL 2015
---	------------------------------------

Project: 66 LEIGHTON ROAD

Drawing Title: EXISTING FIRST & SECOND FLOOR PLAN

Scale: 1:100	Revision Date: 18.12.15
------------------------	-----------------------------------

Drawing No: 1502-EX-011	Checked by: NG	Revision: P1
-----------------------------------	--------------------------	------------------------

DO NOT SCALE FROM DRAWING, ALL DIMS TO BE
CHECKED ON SITE. REPORT OMISSIONS AND
DISCREPANCIES TO THE ARCHITECT IMMEDIATELY