





1 EXISTING FRONT ELEVATION
SCALE 1:100@A3

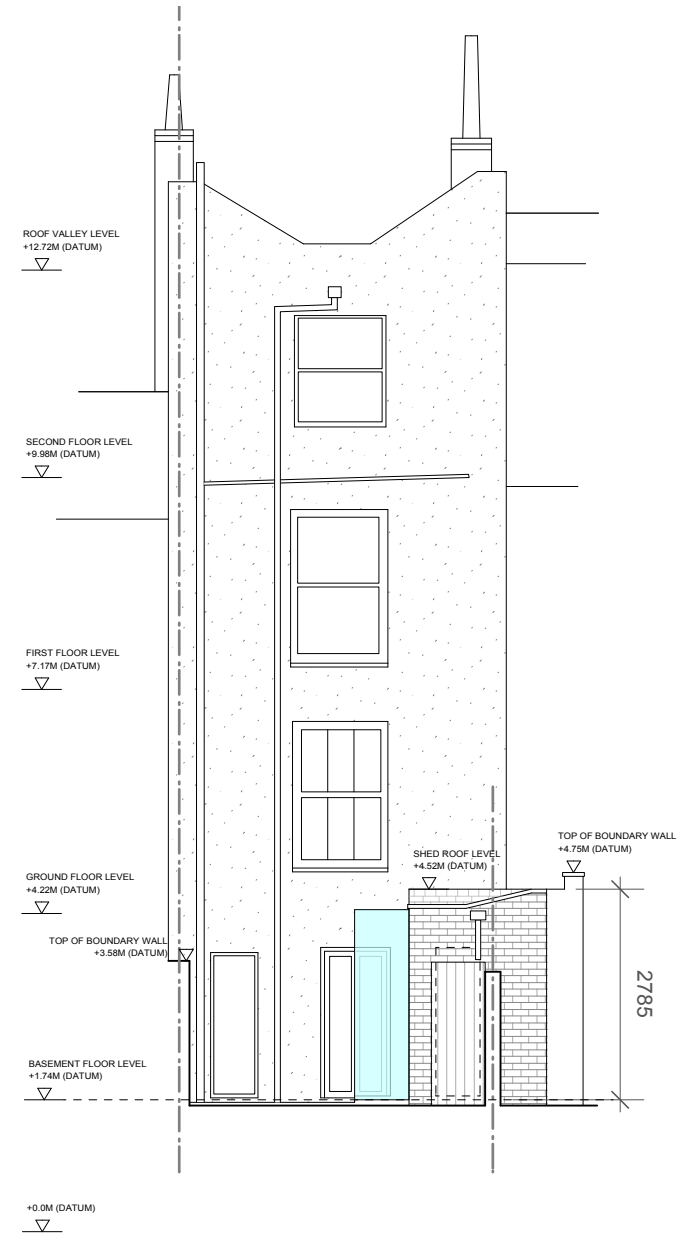

2 EXISTING REAR ELEVATION
SCALE 1:100@A3



Rev P1 - 18.12.15 Issued for Planning

<div>TRELLIK DESIGN STUDIO</div> <div></div> <div>UNIT 1A HAZELWOOD, GOLBORNE GARDENS LONDON W10 5DT</div> <div>T: +44 (0)7776 085694 E: HELLO@TRELLIKDESIGNSTUDIO.COM W: WWW.TRELLIKDESIGNSTUDIO.COM</div>		
Client: EDOUARD & ANNE-SOPHIE	Date Created: SEPTEMBER 2015	
Project: 66 LEIGHTON ROAD		
Drawing Title: EXISTING ELEVATIONS		
Scale: 1:100	Revision Date: 18.12.15	
Drawing No: 1502-EX-020	Checked by: NG	Revision: P1
DO NOT SCALE FROM DRAWING, ALL DIMS TO BE CHECKED ON SITE. REPORT OMISSIONS AND DISCREPANCIES TO THE ARCHITECT IMMEDIATELY		