



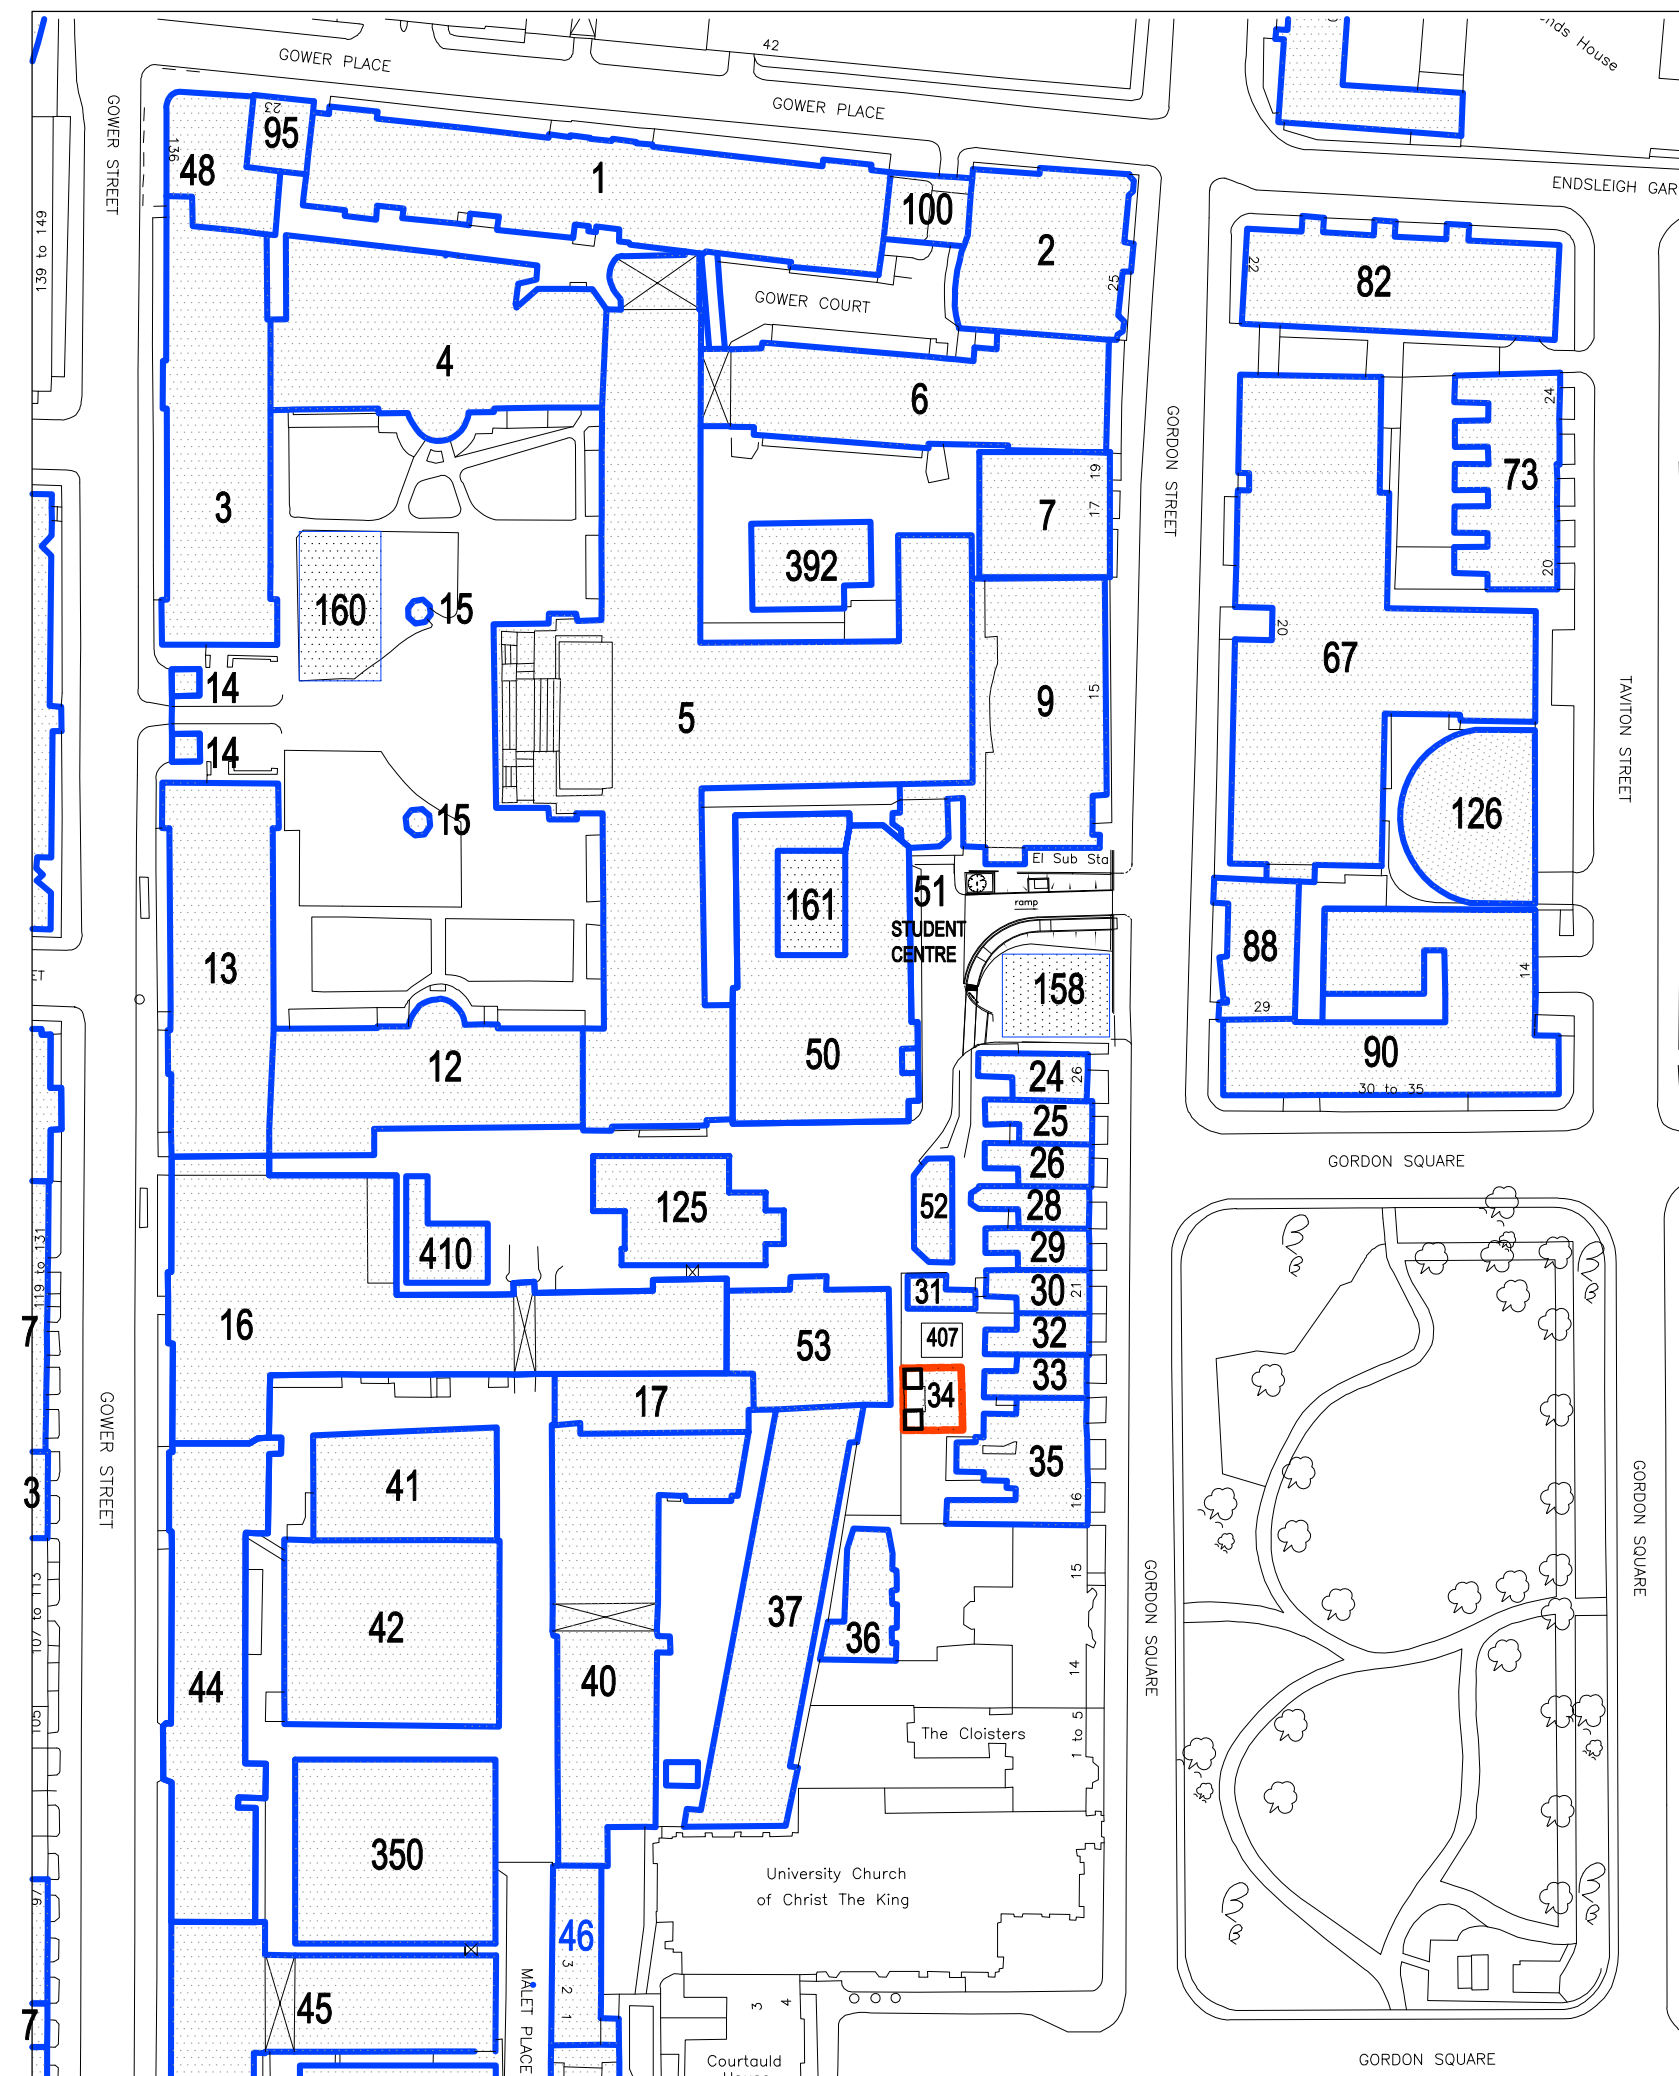


1 SITE LOCATION PLAN
Scale: 1:1250

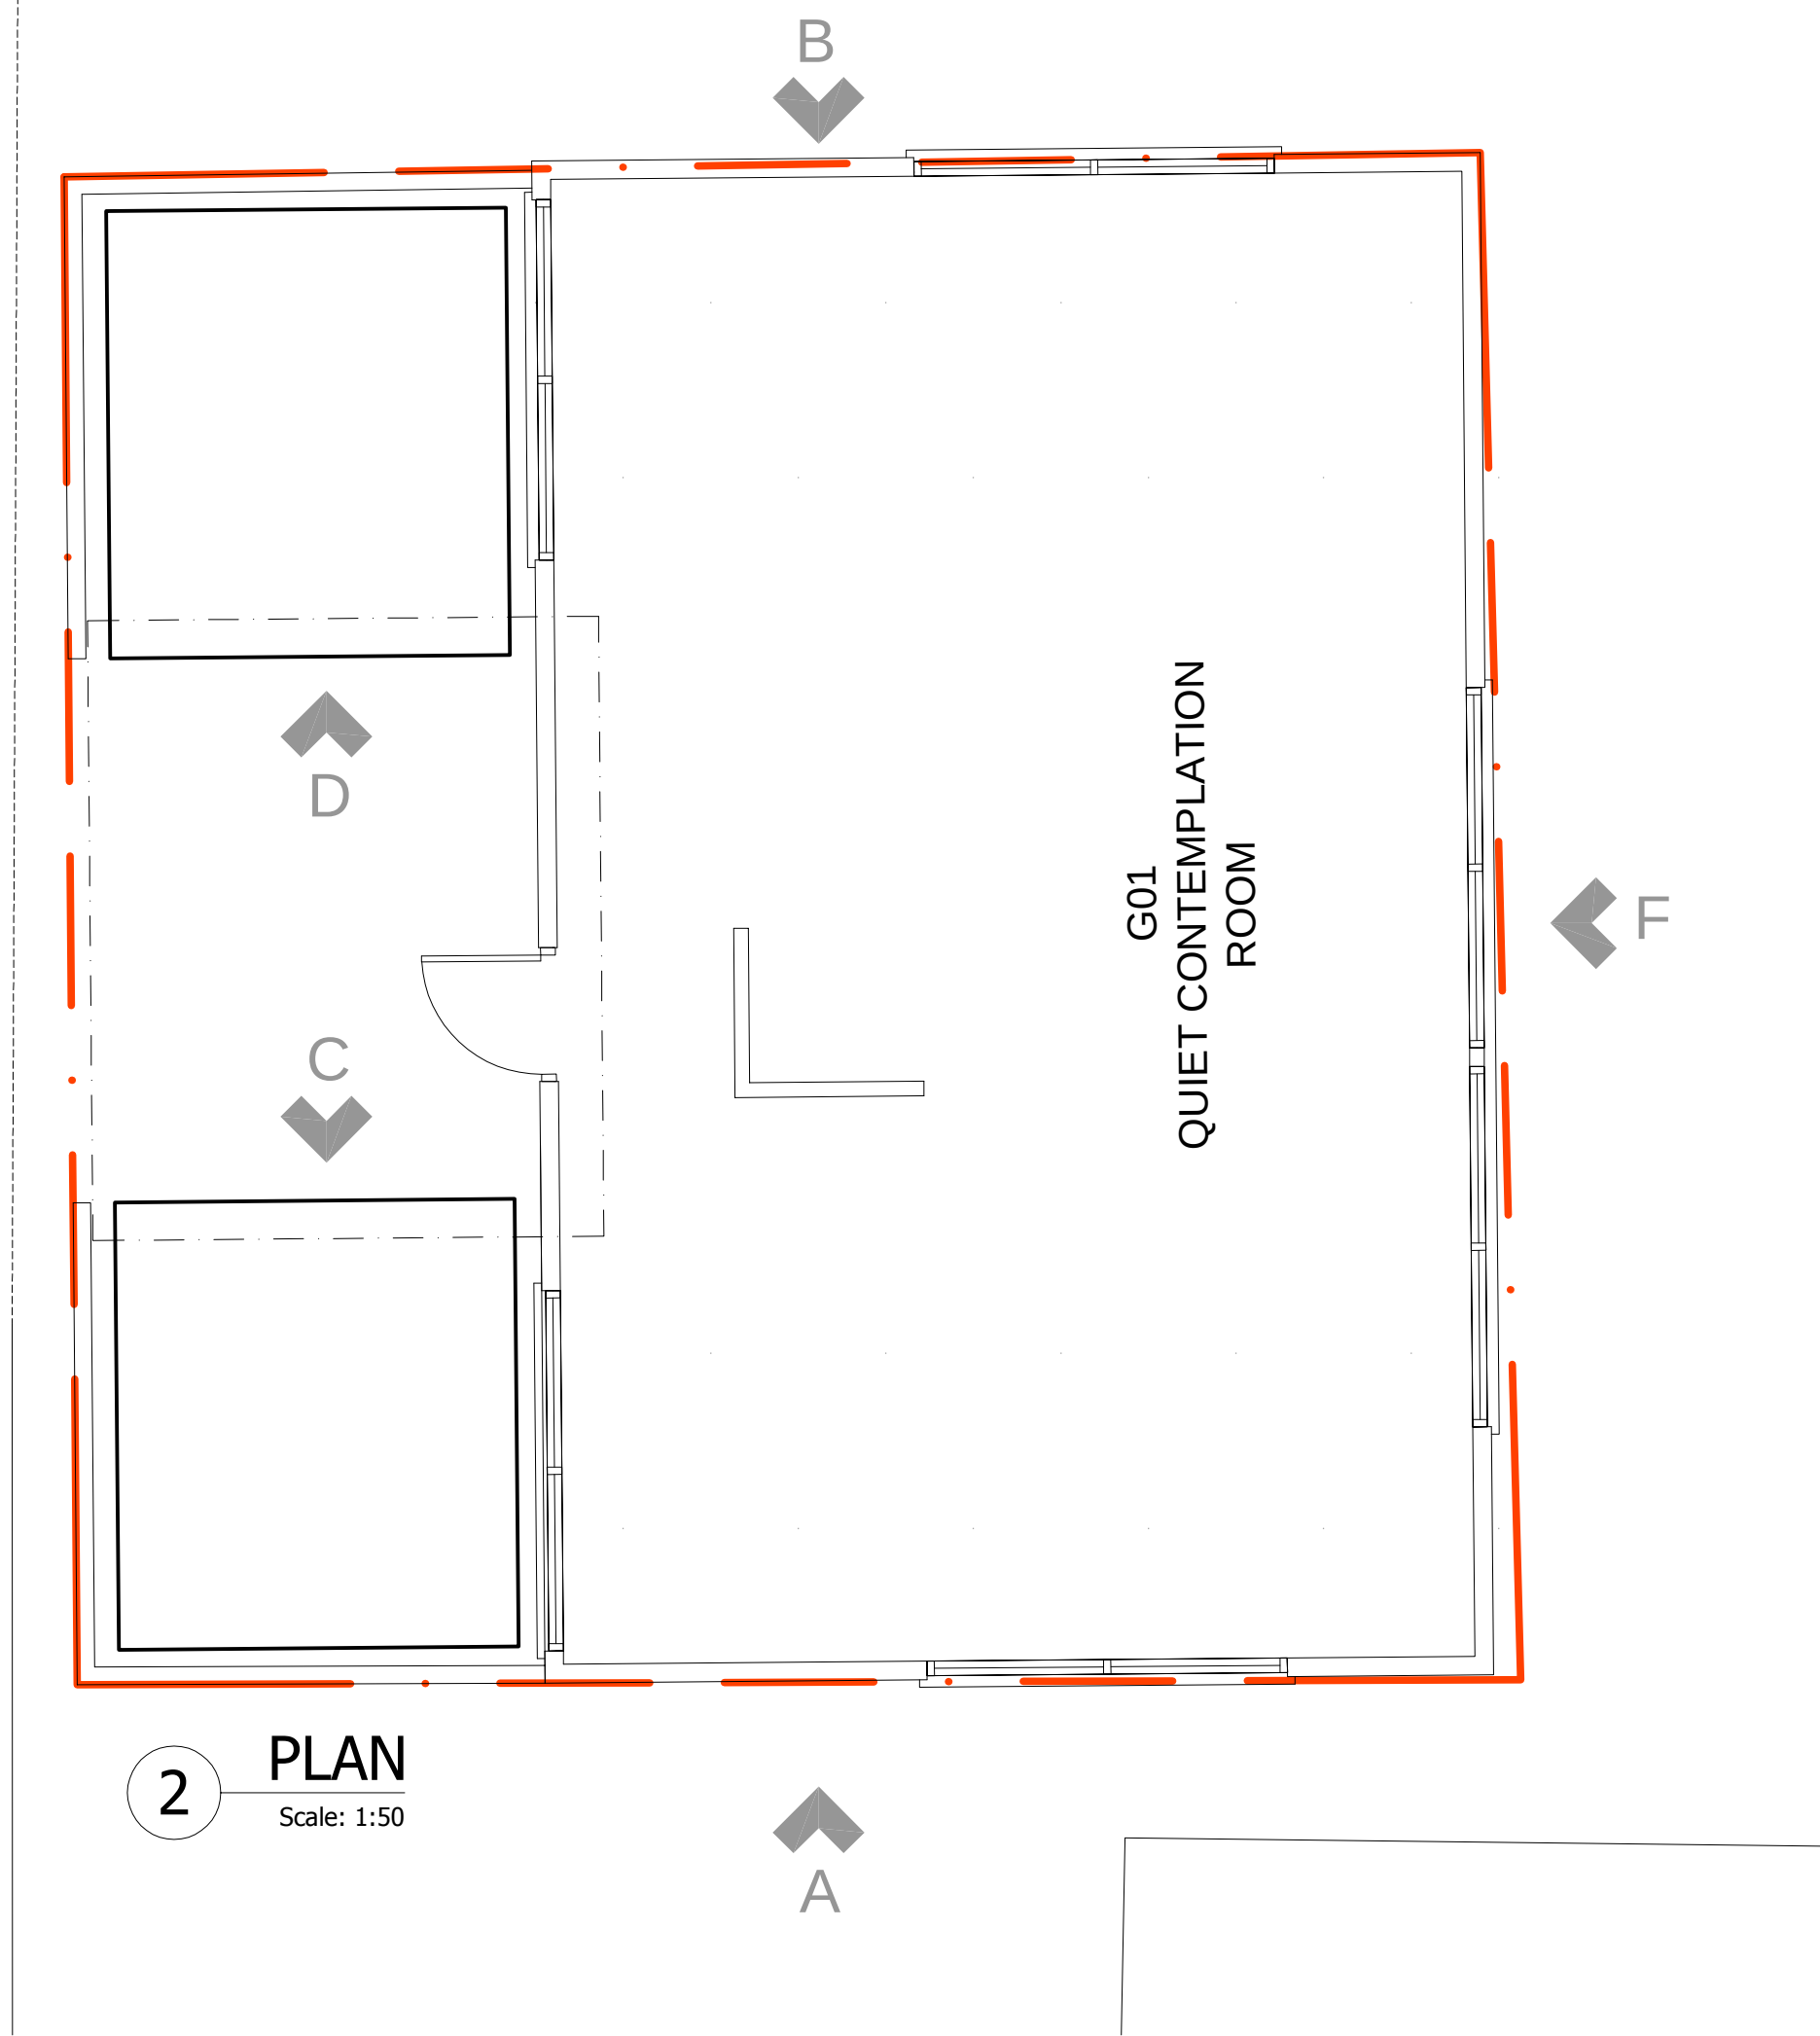


2 PLAN
Scale: 1:50




3 FRONT ELEVATION (E)
Scale: 1:50

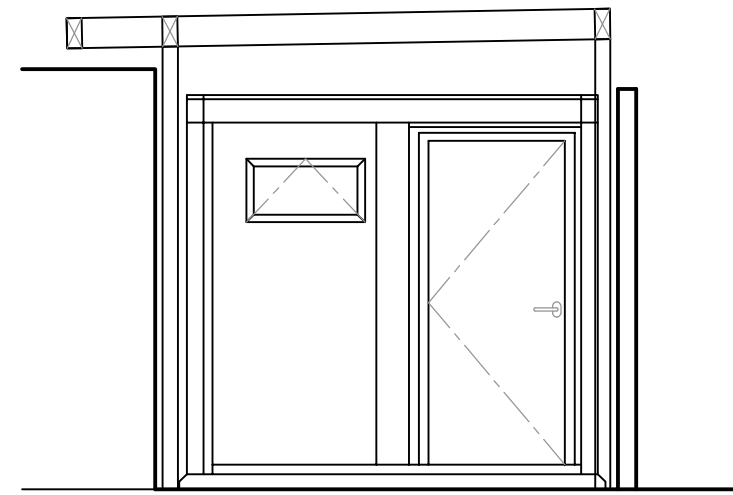


5 SIDE ELEVATION (C)
Scale: 1:50

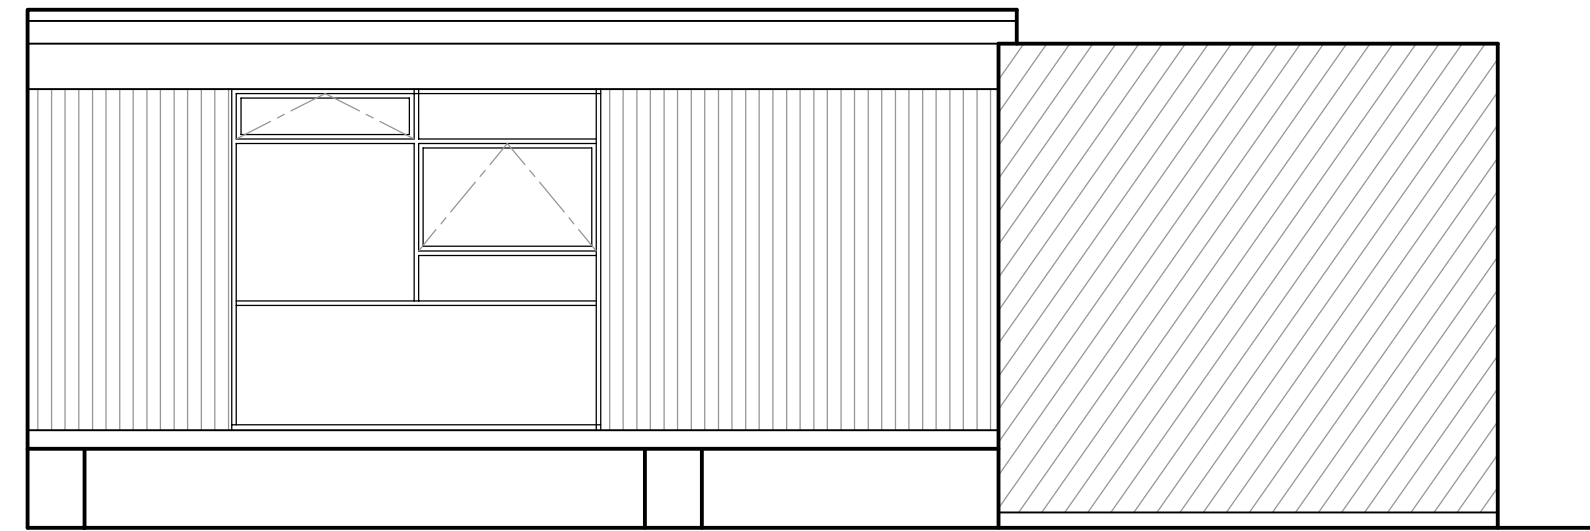


7 SIDE ELEVATION (B)
Scale: 1:50

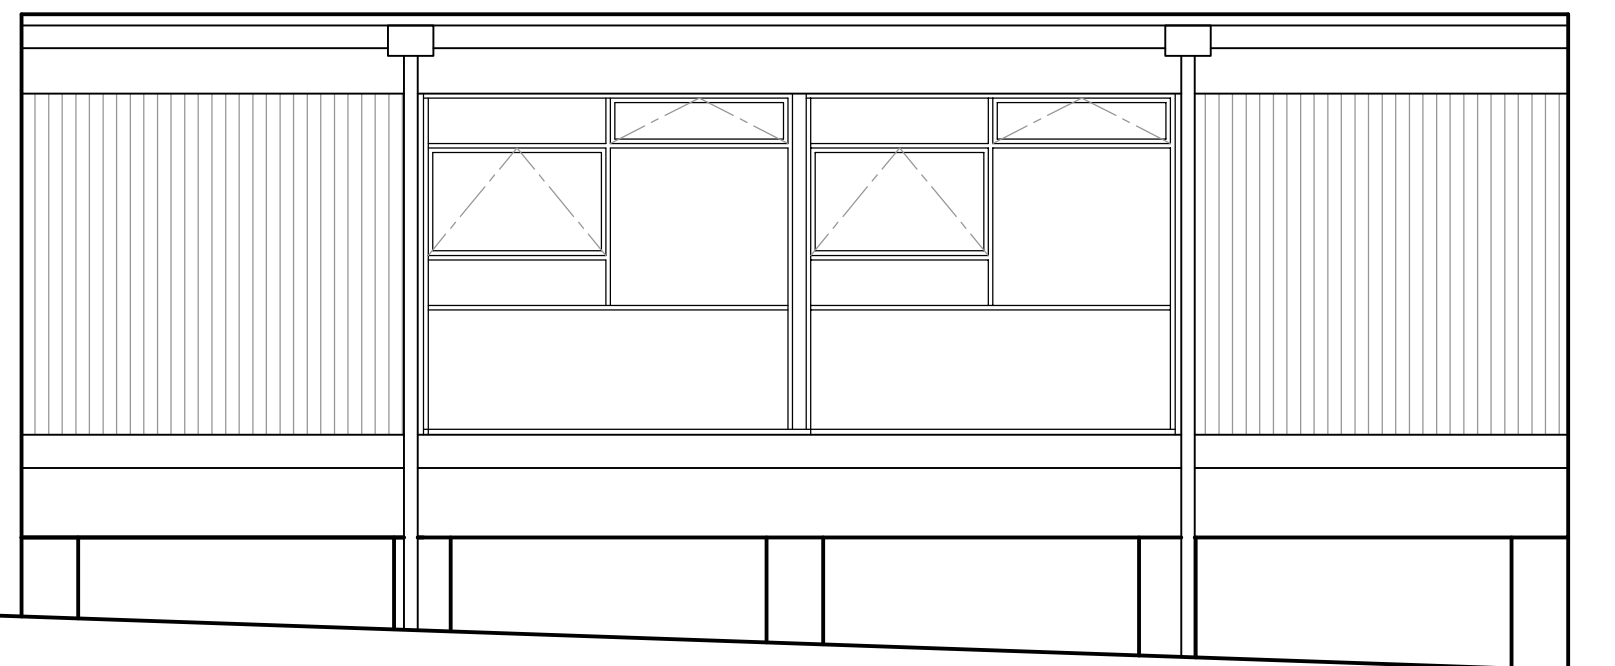

4 REAR ELEVATION (F)
Scale: 1:50

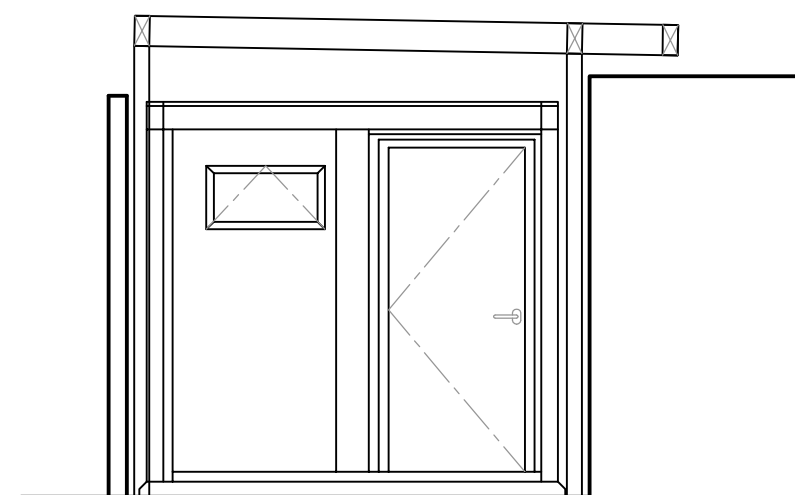

6 SIDE ELEVATION (D)
Scale: 1:50

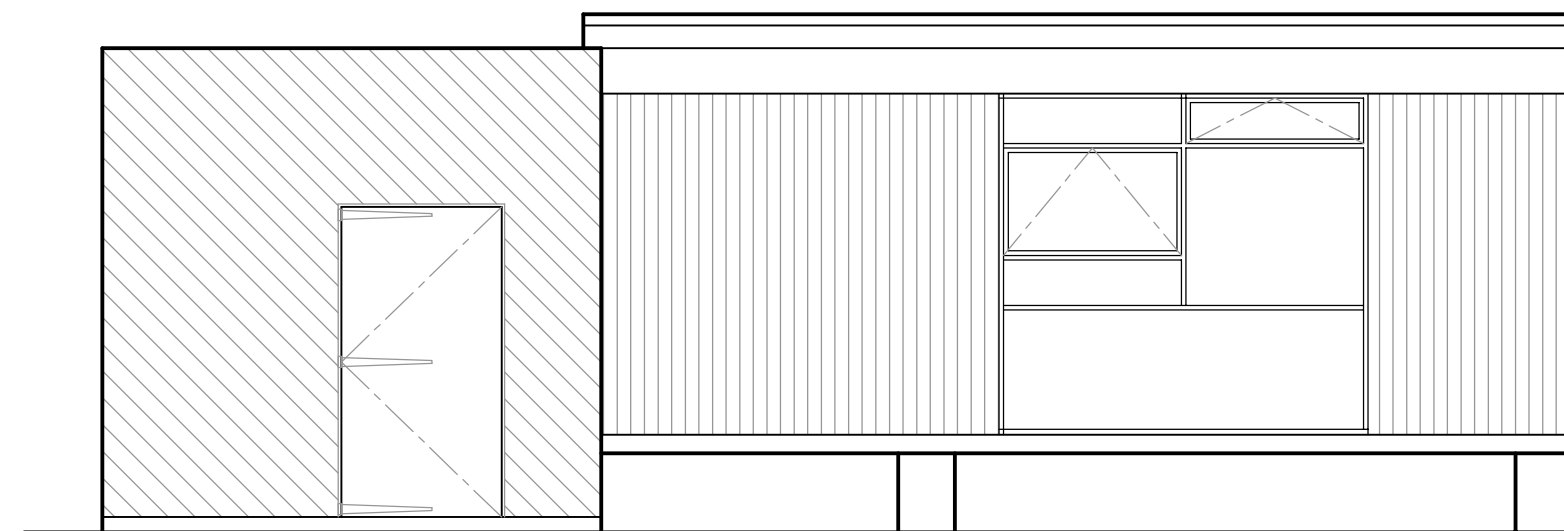

8 SIDE ELEVATION (A)
Scale: 1:50

NOTES

DO NOT SCALE OFF THIS DRAWING.
ALL DIMENSIONS MUST BE CHECKED ON SITE
PRIOR TO ANY WORK BEING PUT IN HAND.
ANY DISCREPANCIES ARE TO BE BROUGHT TO
THE ATTENTION OF THE PROJECT MANAGER
IMMEDIATELY UPON DISCOVERY.



Rev.	Date	Description
------	------	-------------

UCL ESTATES
GOWER STREET, LONDON WC1E 6BT



University College London
38-50, Bloomsbury Street, London WC1H 9BT

Project Officer: Name
Tel: 020 7679 x
Fax: 020 7813 0524
Email: @ucl.ac.uk

Drawn: Name
Date:
Scale: 1:1 @ A1
PROJECT No.

CONTEMPLATION ROOM 1

Existing QCR including Ablution
Facilities

Plan & Elevations

DWG. NO.

034-01

rev